


01
(01)700

Front Elevation
As Proposed

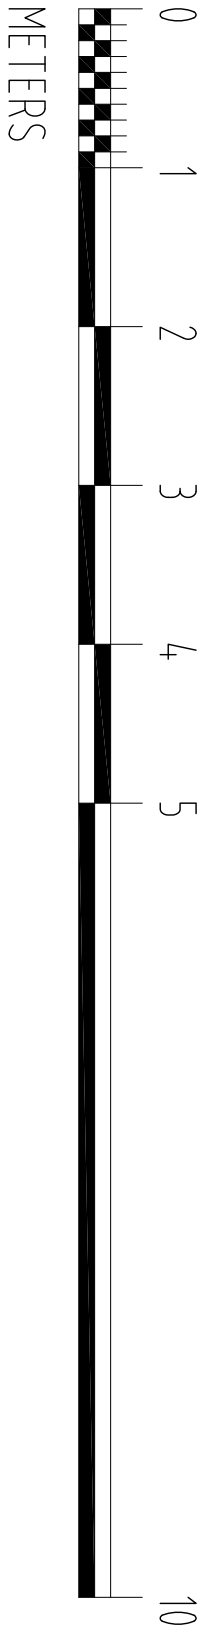

C 2016.07.22 Issued for Planning
B 2016.06.05 Issued to client
A 2014.06.20 Issued to client
REV / ISSUE DATE / REVISION NOTES

GENERAL NOTES
Do not scale. All written dimensions must be checked on site before work commences. All work on site must be carried out in accordance with the Building Regulations. All work must be carried out in accordance with the Building Regulations and to the satisfaction of the local Authority.

STATUS

PLANNING

Garnett+Partners LLP
Holborn Hall
105 High Holborn
London WC1V 7BD
Tel: +44 (0)20 7404 7677
Fax: +44 (0)20 7404 6648
mail@garnetpartners.com
www.garnetpartners.com

architects / planners / designers

GARNETT
+PARTNERS

CLIENT
Calabar Properties Ltd

PROJECT
11-12 Grenville Street, WC1

DRAWING TITLE
Front Elevation
As Proposed

SCALE
1:50@A1
JOB NO
790
DATE
April '14
DWG NO
(01)700
REV
C