


01
(01)701

Rear Elevation
As Proposed

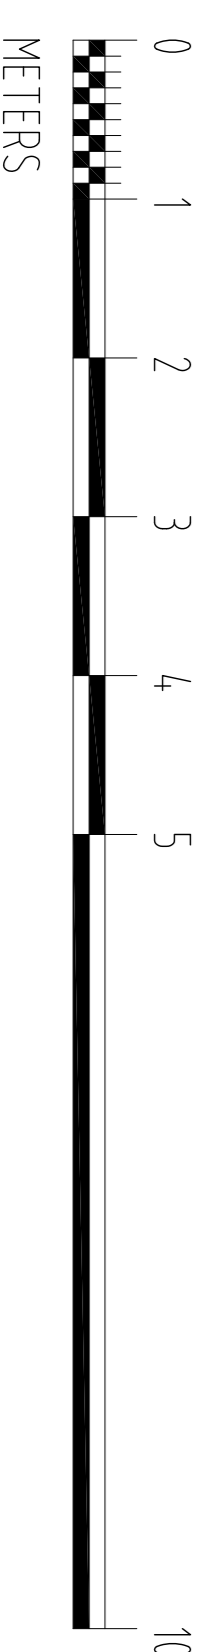

A 2016.07.22 Issued for Planning
 • 2016.06.30 Issued to client
 REV | ISSUE DATE | REVISION NOTES

GENERAL NOTES
 Do not scale. All within dimensions must be checked on site before work commences. On site or on shop, figures dimensions are preferred to any measurements taken on site. All dimensions are to be checked on site. Architraves immediately.
 Any areas indicated on this drawing are for guidance purposes only. No responsibility is taken for their accuracy.
 All work must be carried out in accordance with the Building Regulations and to the satisfaction of the Local Authority.

STATUS

PLANNING

Garnett+Partners LLP
 Holborn Hall
 195 High Holborn
 London WC1V 7BD
 Tel: +44 (0)20 7404 7677
 Fax: +44 (0)20 7404 6648
 Email: mail@garnetpartners.com
 www.garnetpartners.com

architects / planners / designers

**GARNETT
 +PARTNERS**

CLIENT
 Calabar Properties Ltd

PROJECT
 11-12 Grenville Street, WC1

DRAWING TITLE
 Rear Elevation
 As Proposed

SCALE 1:50@A1 1:100@A3 DATE June '16
 JOB NO DWG NO REV
 790 (01)701 A