


EXISTING
Third Floor Plan / Section A-A
SCALE 1/50@A3
EX-01

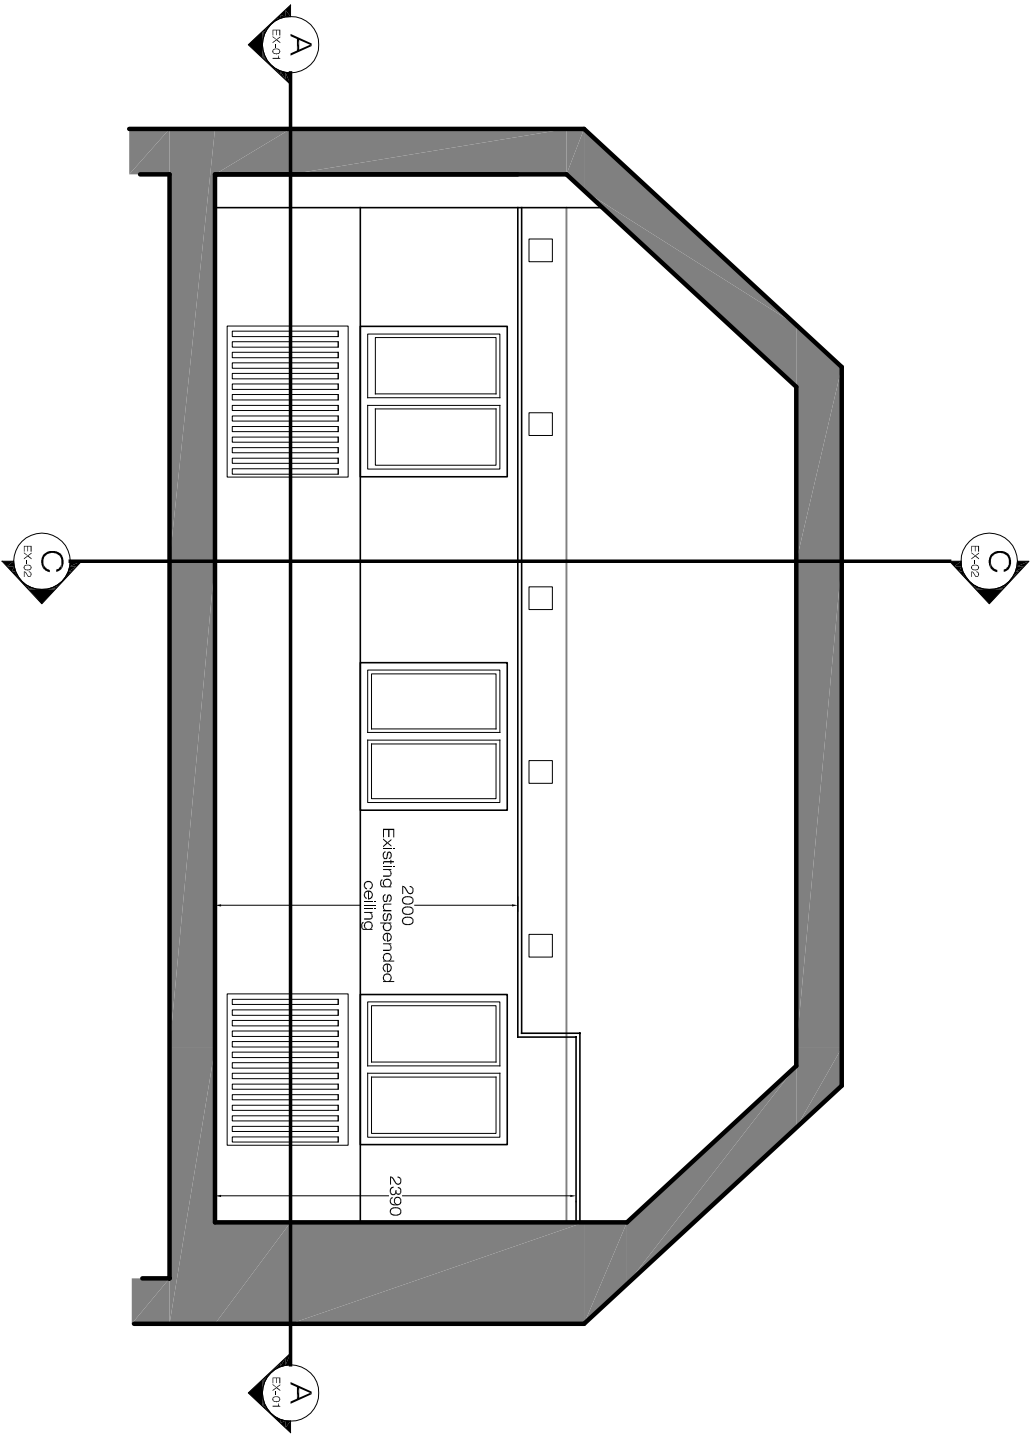

EXISTING
Section B-B
SCALE 1/50@A3
EX-01

<div><div><div></div><div>ARCHITECTURE</div></div><div>Ground Floor Office</div><div>33 Belsize Lane</div><div>L o n d o n N W 3 5 A S</div><div>Office: +44 (0) 207 431 9014</div><div>s.sandler@xularchitecture.co.uk</div><div>www.xularchitecture.co.uk</div></div>				PLEASE NOTE:		ADDITIONAL NOTES:		Client PRIVATE CLIENT			
1. ALL DIMENSIONS TO BE CHECKED ON SITE BEFORE FABRICATION 2. CONTRACTOR TO REFER TO ENGINEERS DRAWINGS BEFORE PROCEEDING WITH WORKS 3. ALL DRAWINGS AND DESIGNS ARE COVERED BY DESIGN RIGHT (INTELLECTUAL PROPERTY) AND MAY NOT BE DISTRIBUTED, COPIED OR ISSUED WITHOUT WRITTEN PERMISSION OF THE ARCHITECT 4. ALL DESIGN CONCEPTS ARE THE SOLE PROPERTY OF THE ARCHITECT AND NO ADAPTATIONS, REPRODUCTIONS OR COPIES MAY BE MADE WITHOUT WRITTEN PERMISSION OF THE ARCHITECT 5. THESE DRAWINGS ARE SUBJECT TO ANY VARIATION REQUIRED OR RECOMMENDATION BY ANY STATUTORY AUTHORITY, OR FOR THE BETTER CARRYING OUT OF THE WORKS 6. SAMPLES TO BE PROVIDED BY CONTRACTOR FOR THE ARCHITECT APPROVAL 7. ALL FINISHES TO ARCHITECT SATISFACTION 8. ALL DRAWINGS TO BE APPROVED BY THE ARCHITECT BEFORE CONSTRUCTION.				REVISIONS		Issue By		Project Flat 3, 30 Hampstead High Street London, NW3			
				No	Date	Description Issue For	Title EXISTING Third Floor Flat Plan/Section A-A and Section B-B				
				00	26/05/16	INFORMATION	AM	Scale 1/50@A3			
								Date 26/05/16	Dwg. No. EX-01		
								Drawn AM	Rev. 00		
								Project Number	16_061		
								Checked SS			