




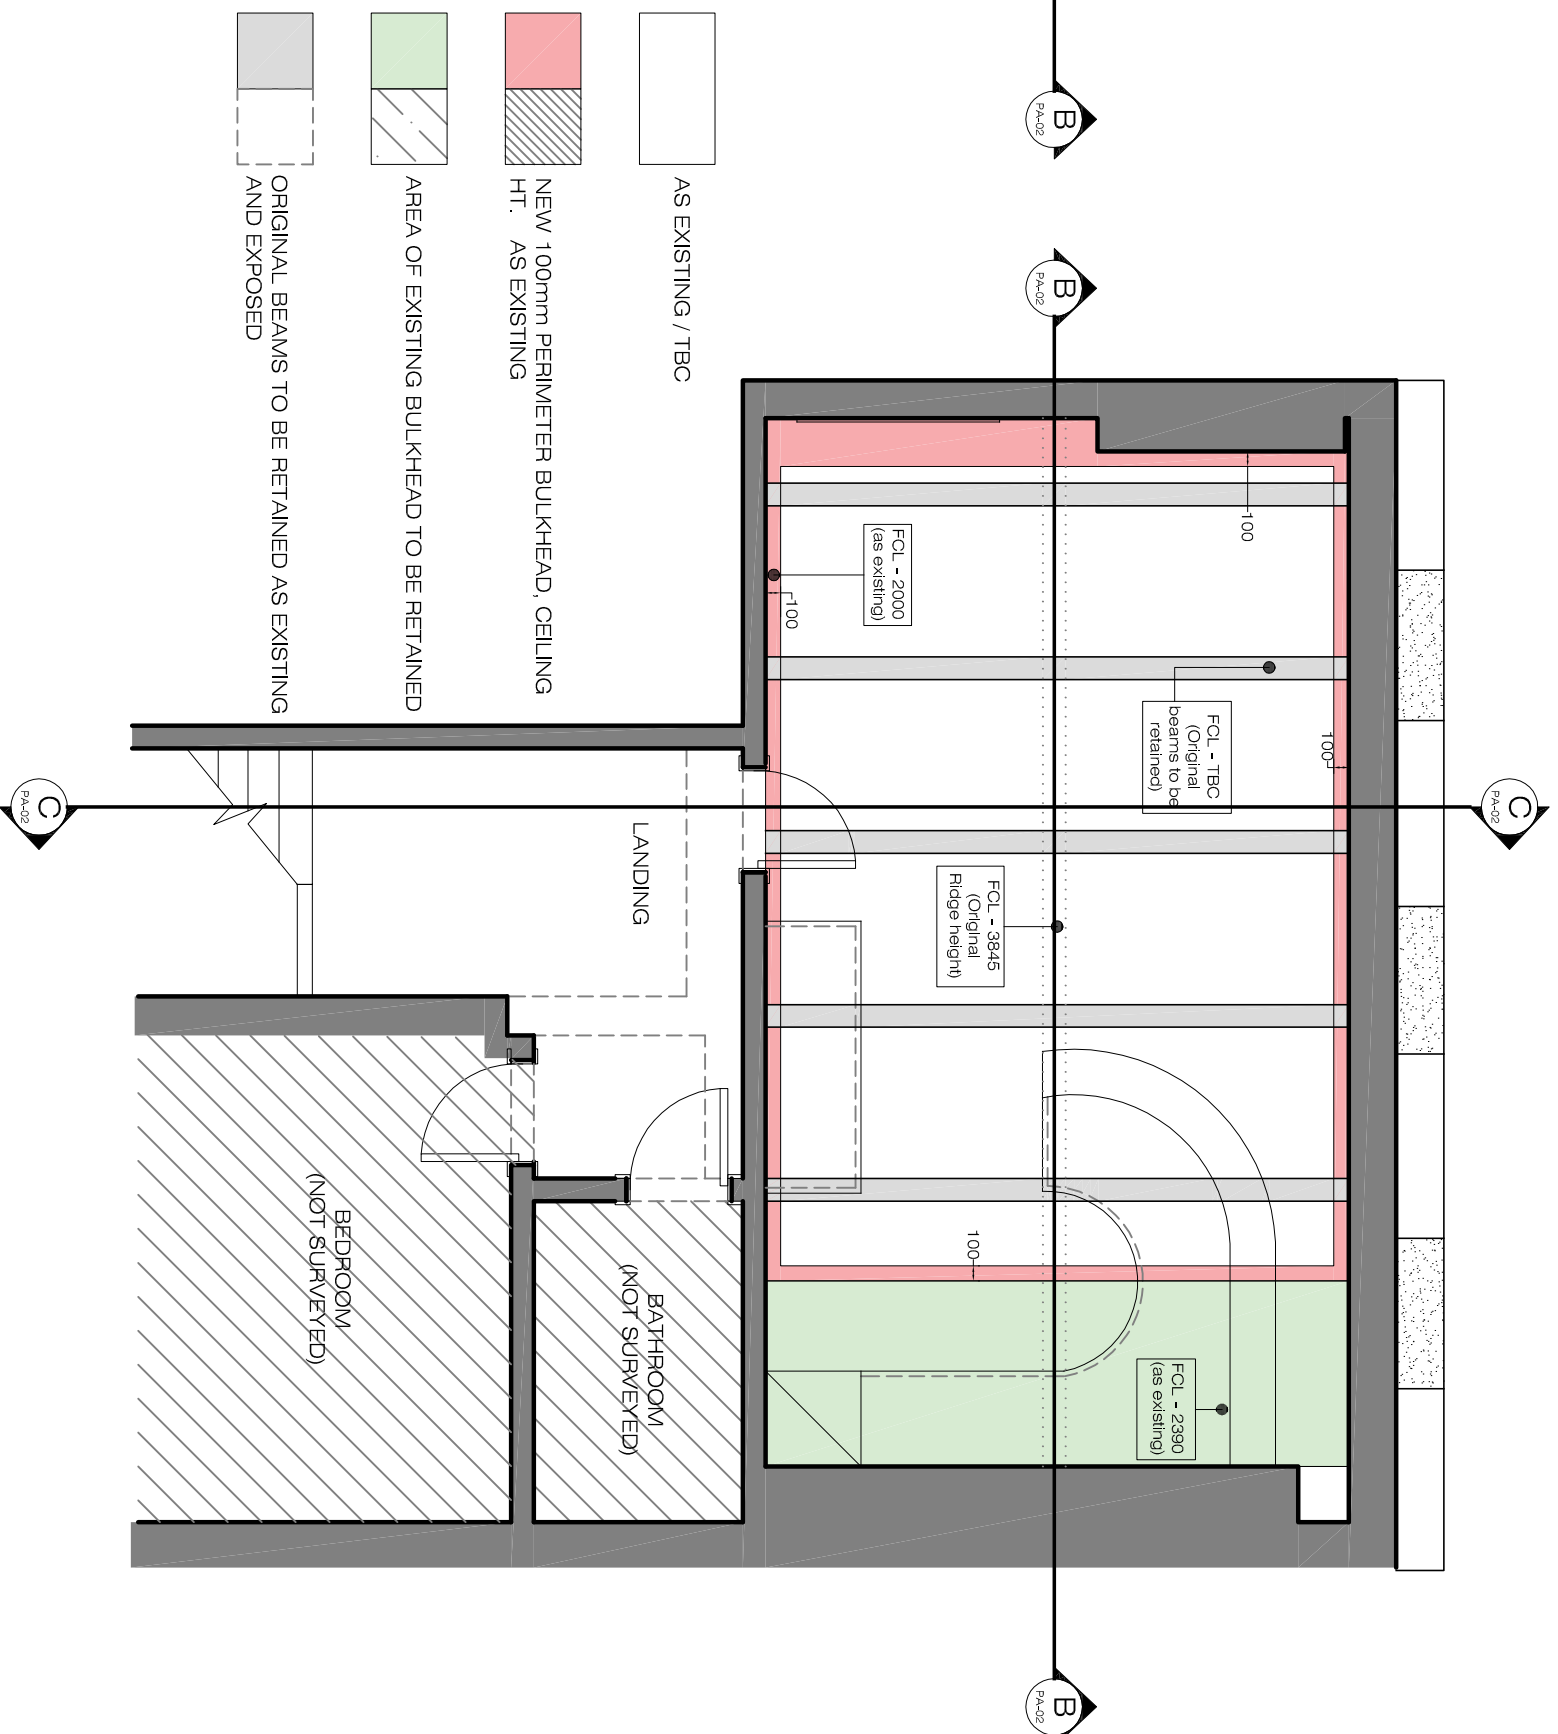

PROPOSED
Third Floor Plan / Section A-A
SCALE 1/50@A3
PA-01



PROPOSED
Third Floor Plan / Section D-D
SCALE 1/50@A3
PA-01

- ADDITIONAL NOTES:
-  AS EXISTING / TBC
 -  NEW 100mm PERIMETER BULKHEAD, CEILING HT. AS EXISTING
 -  AREA OF EXISTING BULKHEAD TO BE RETAINED
 -  ORIGINAL BEAMS TO BE RETAINED AS EXISTING AND EXPOSED

PLEASE NOTE:

1. ALL DIMENSIONS TO BE CHECKED ON SITE BEFORE FABRICATION.
2. CONTRACTOR TO REFER TO ENGINEERS DRAWINGS BEFORE PROCEEDING WITH WORKS.
3. ALL DRAWINGS AND DESIGNS ARE COVERED BY DESIGN RIGHT (INTELLECTUAL PROPERTY) AND MAY NOT BE DISTRIBUTED, COPIED OR REPRODUCED WITHOUT WRITTEN PERMISSION OF THE ARCHITECT.
4. ALL DESIGN CONCEPTS ARE THE SOLE PROPERTY OF THE ARCHITECT AND NO ADAPTATIONS, REPRODUCTIONS OR COPIES MAY BE MADE WITHOUT WRITTEN PERMISSION OF THE ARCHITECT.
5. THESE DRAWINGS ARE SUBJECT TO ANY VARIATION REQUIRED OR RECOMMENDATION BY ANY STATUTORY AUTHORITY, OR FOR THE BETTER CARRYING OUT OF THE WORKS.
6. SAMPLES TO BE PROVIDED BY CONTRACTOR FOR THE ARCHITECT APPROVAL.
7. ALL FINISHES TO ARCHITECT SATISFACTION.
8. ALL DRAWINGS TO BE APPROVED BY THE ARCHITECT BEFORE CONSTRUCTION.

ADDITIONAL NOTES:

REVISIONS

No	Date	Description Issue For	Issue By
00	26/05/16	INFORMATION	AM

Client
PRIVATE CLIENT

Project
Flat 3, 30 Hampstead High Street
London, NW3

Title

PROPOSED
Third Floor Flat Plans - Section A-A / D-D

Scale 1/50@A3	Dwg. No. PA-01	Rev. 00
Date 26/05/16	Drawn AM	Project Number 16_061
Checked SS		



ARCHITECTURE
Ground Floor Office
33 Belsize Lane
L o n d o n N W 3 5 A S
Office: +44 (0) 207 431 9014
s.sandler@xularchitecture.co.uk
www.xularchitecture.co.uk