



BLOCK 01

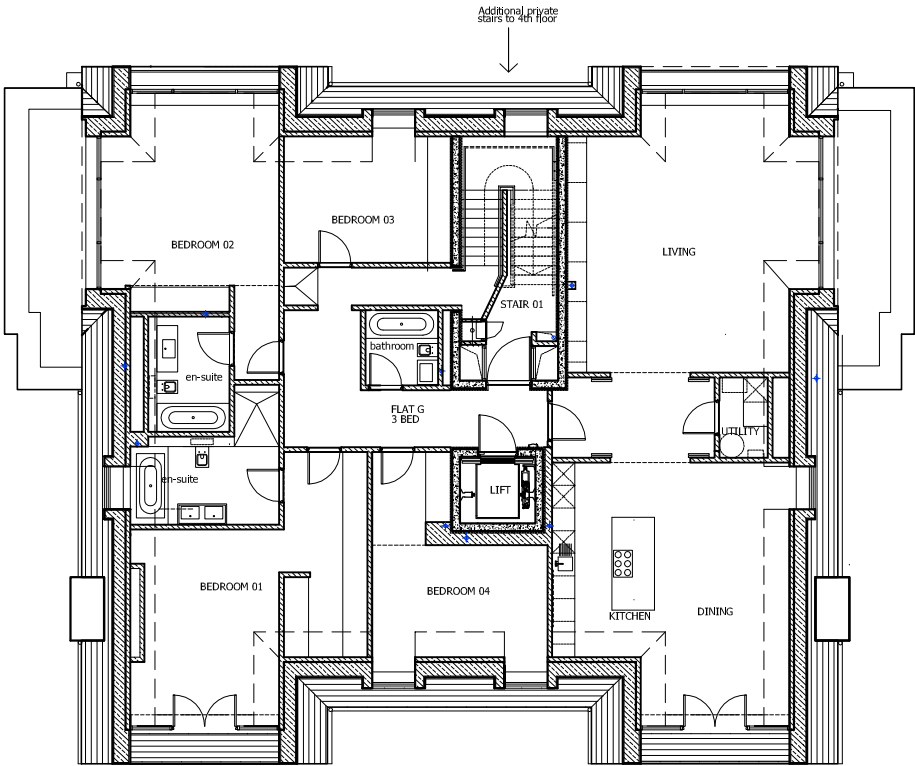


BLOCK 02

-	-	-
THIS DRAWING IS NOT TO BE SCALED. ONLY FIGURED DIMENSIONS ARE TO BE FOLLOWED (UNLESS THE DRAWING IS PART OF A PLANNING APPLICATION). CONTRACTORS ARE TO CHECK ALL DIMENSIONS BEFORE WORK COMMENCES, AND REFER ANY APPARENT DISCREPANCY TO THE ARCHITECT.		
THIS DRAWING IS THE SOLE PROPERTY OF M.R PARTNERSHIP LIMITED, AND MAY NOT BE COPIED OR REPRODUCED IN ANY MANNER WHATSOEVER WITHOUT THE OWNERS WRITTEN CONSENT. (c) COPYRIGHT.		
PROJECT 14 Netherhall Gardens London NW3		
DRAWING Proposed Third Floor Plan		
<div>MRP</div> <div>MR PARTNERSHIP LTD</div> <div>41 Foley Street, London W1W 7TS Tel: (020) 7631 5405 Email: info@mrpartnership.co.uk Web: www.mrpartnership.co.uk</div>		
DATE: 27/06/2016	SCALE: 1:100@A1 1:200@A3	DRAWN: SS
DWG No: 3042_240		REV. No: /
FILE: 3042_240_Third Floor Plan.dwg		


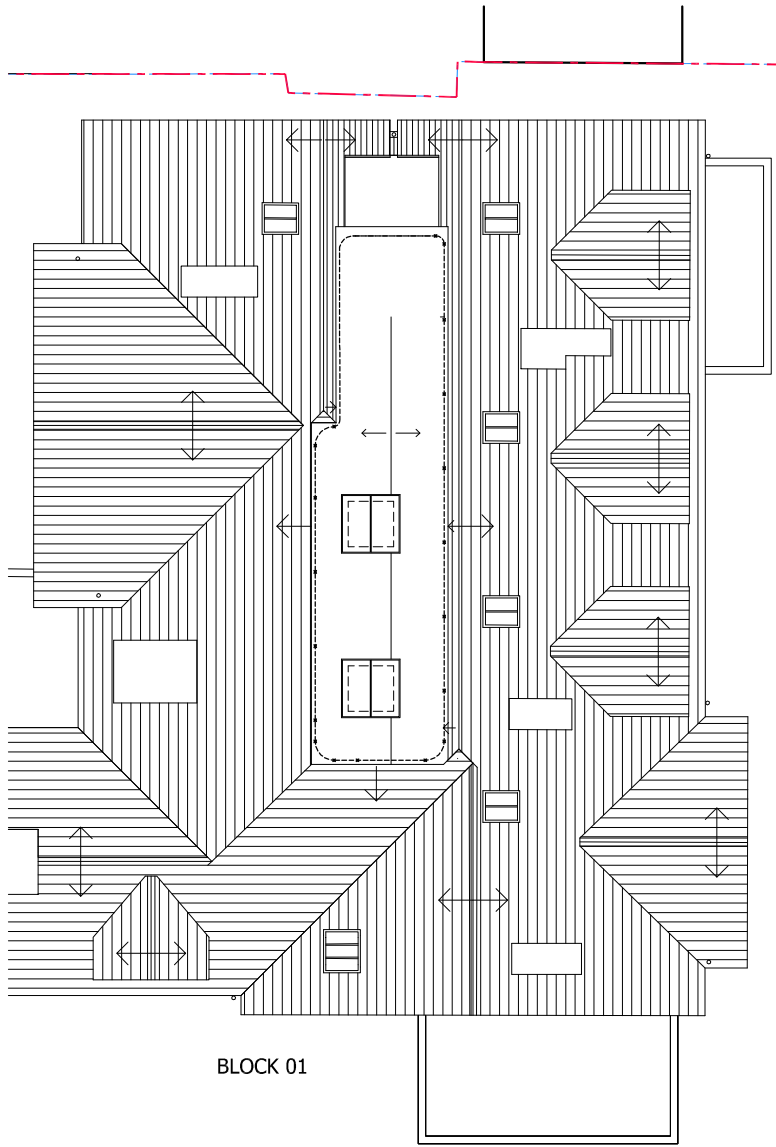


BLOCK 01

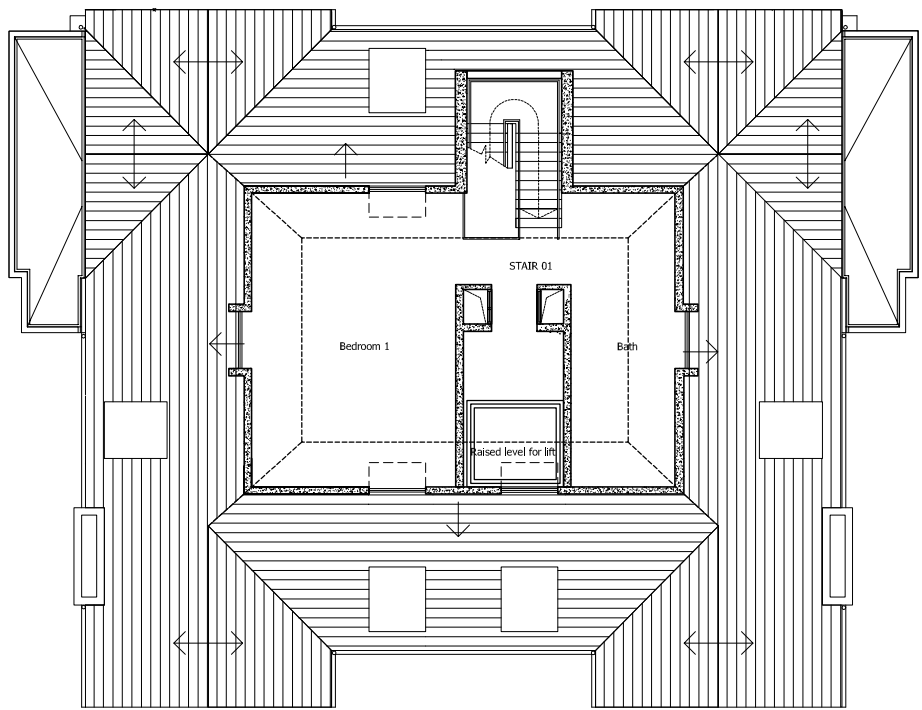

BLOCK 02  
Additional 4th floor

-	-	-
THIS DRAWING IS NOT TO BE SCALED. ONLY FIGURED DIMENSIONS ARE TO BE FOLLOWED (UNLESS THE DRAWING IS PART OF A PLANNING APPLICATION). CONTRACTORS ARE TO CHECK ALL DIMENSIONS BEFORE WORK COMMENCES, AND REFER ANY APPARENT DISCREPANCY TO THE ARCHITECT.		
THIS DRAWING IS THE SOLE PROPERTY OF M.R PARTNERSHIP LIMITED, AND MAY NOT BE COPIED OR REPRODUCED IN ANY MANNER WHATSOEVER WITHOUT THE OWNERS WRITTEN CONSENT. (c) COPYRIGHT.		
PROJECT 14 Netherhall Gardens London NW3		
DRAWING Proposed Fourth Floor Plan		
MRP MR PARTNERSHIP LTD 41 Foley Street, London W1W 7TS Tel: (020) 7631 5405 Email: info@mrpartnership.co.uk Web: www.mrpartnership.co.uk		
DATE: 27/06/2016	SCALE: 1:100@A1 1:200@A3	DRAWN: SS
DWG No: 3042_241	REV. No: /	
FILE: 3042_241_fourth Floor Plan.dwg		

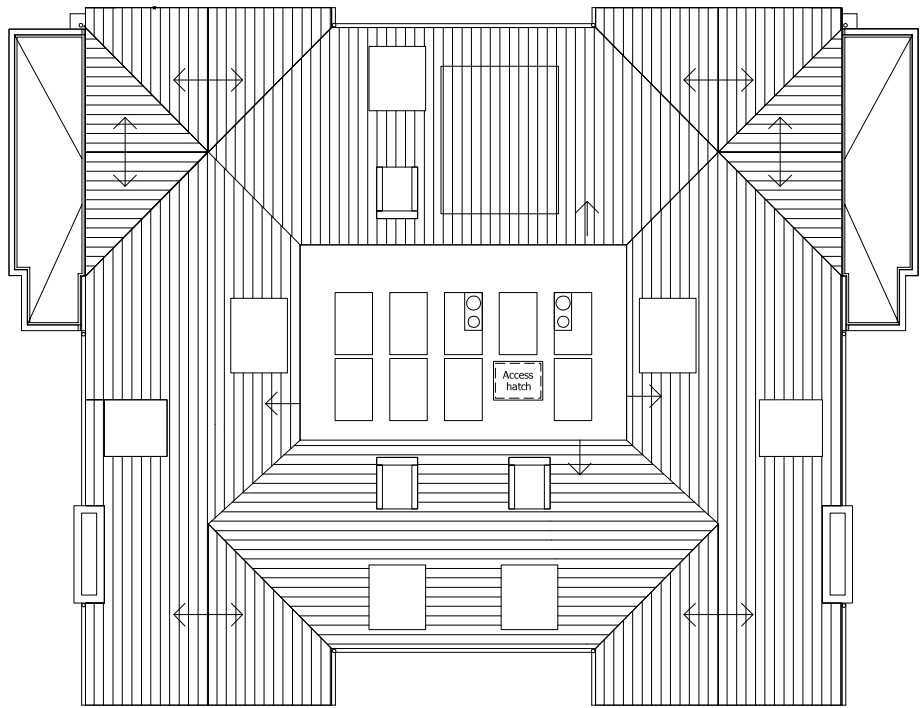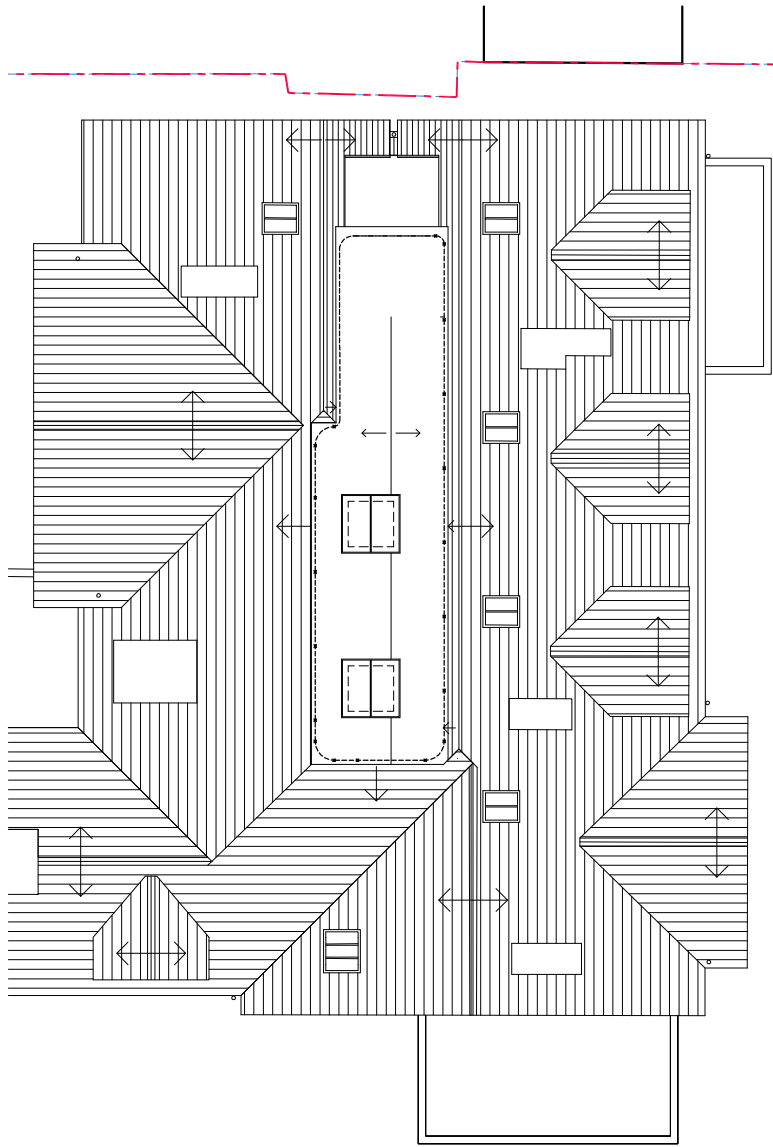


BLOCK 02  
ROOF PLAN

-	-		-
THIS DRAWING IS NOT TO BE SCALED. ONLY FIGURED DIMENSIONS ARE TO BE FOLLOWED (UNLESS THE DRAWING IS PART OF A PLANNING APPLICATION). CONTRACTORS ARE TO CHECK ALL DIMENSIONS BEFORE WORK COMMENCES, AND REFER ANY APPARENT DISCREPANCY TO THE ARCHITECT.			
THIS DRAWING IS THE SOLE PROPERTY OF M.R PARTNERSHIP LIMITED, AND MAY NOT BE COPIED OR REPRODUCED IN ANY MANNER WHATSOEVER WITHOUT THE OWNERS WRITTEN CONSENT. (c) COPYRIGHT.			
PROJECT 14 Netherhall Gardens London NW3			
DRAWING Proposed Roof floor Plan			
<div>MRP</div> <div>MR PARTNERSHIP LTD</div> <div>41 Foley Street, London W1W 7TS Tel: (020) 7631 5405 Email: info@mrpartnership.co.uk Web: www.mrpartnership.co.uk</div>			
DATE: 28/06/2016	SCALE: 1:100@A1 1:200@A3	DRAWN: SS	
DWG No: 3042_242	REV. No: /		
FILE: 3042_242_roof Plan.dwg			



-	-	-
THIS DRAWING IS NOT TO BE SCALED. ONLY FIGURED DIMENSIONS ARE TO BE FOLLOWED (UNLESS THE DRAWING IS PART OF A PLANNING APPLICATION). CONTRACTORS ARE TO CHECK ALL DIMENSIONS BEFORE WORK COMMENCES, AND REFER ANY APPARENT DISCREPANCY TO THE ARCHITECT.		
THIS DRAWING IS THE SOLE PROPERTY OF M.R PARTNERSHIP LIMITED, AND MAY NOT BE COPIED OR REPRODUCED IN ANY MANNER WHATSOEVER WITHOUT THE OWNERS WRITTEN CONSENT. (c) COPYRIGHT.		
PROJECT	14 Netherhall Gardens London NW3	
DRAWING	Proposed Fourth Floor Section AA	
<div>MRP</div> <div>MR PARTNERSHIP LTD</div> <div>41 Foley Street, London W1W 7TS Tel: (020) 7631 5405 Email: info@mrpartnership.co.uk Web: www.mrpartnership.co.uk</div>		
DATE:	22/06/2016	SCALE: 1:100@A1 1:200@A3
DWG No:	3042_340	DRAWN: SS
FILE: 3042_340_4F SectionAA.dwg		REV. No: /

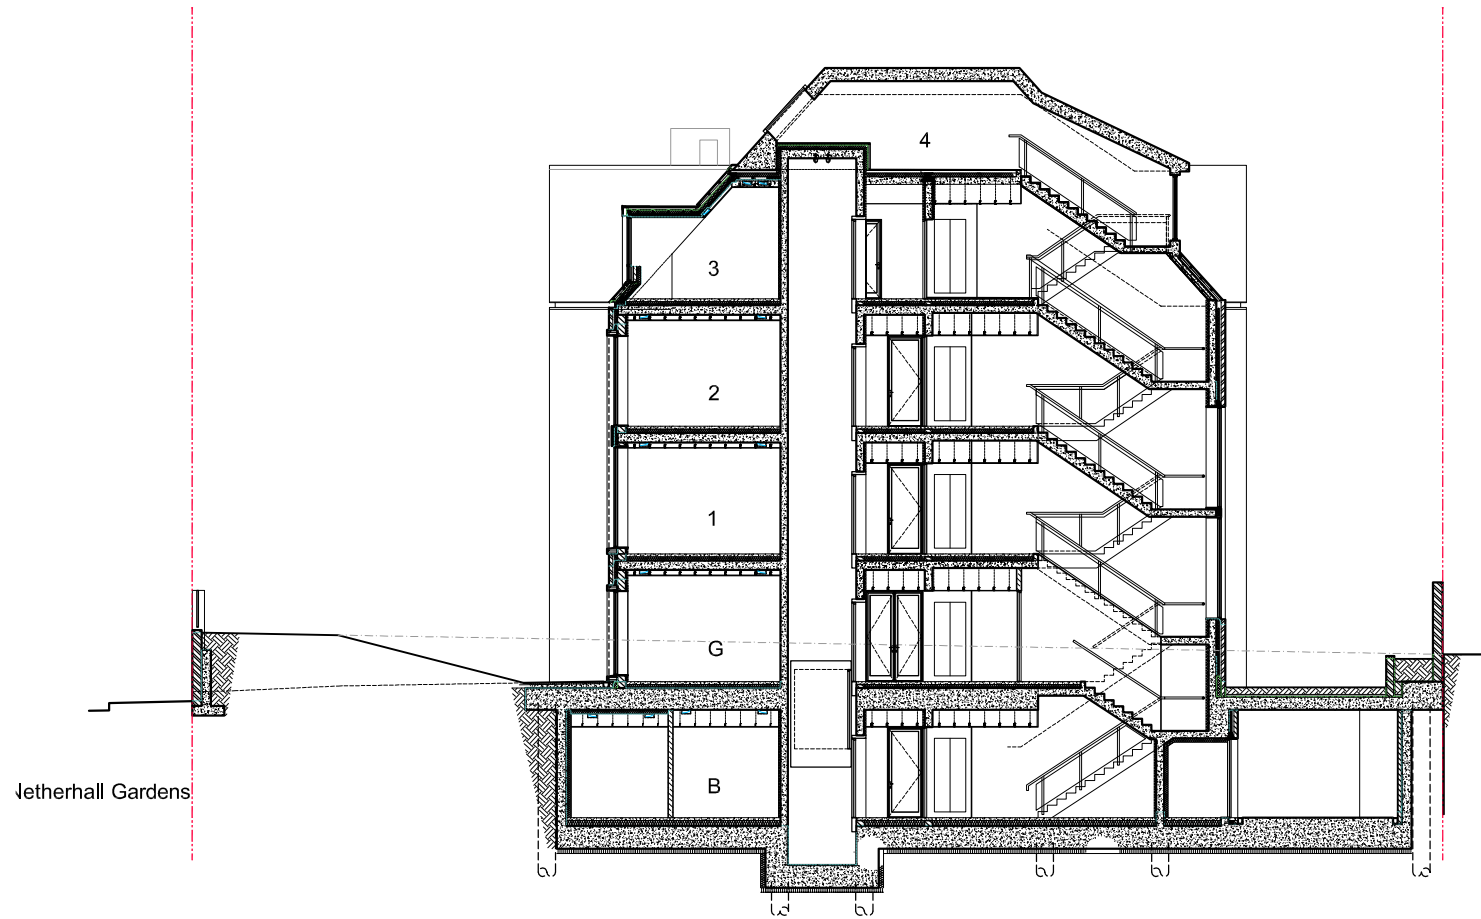

BLOCK 02

-	-	-
THIS DRAWING IS NOT TO BE SCALED. ONLY FIGURED DIMENSIONS ARE TO BE FOLLOWED (UNLESS THE DRAWING IS PART OF A PLANNING APPLICATION). CONTRACTORS ARE TO CHECK ALL DIMENSIONS BEFORE WORK COMMENCES, AND REFER ANY APPARENT DISCREPANCY TO THE ARCHITECT.		
THIS DRAWING IS THE SOLE PROPERTY OF M.R PARTNERSHIP LIMITED, AND MAY NOT BE COPIED OR REPRODUCED IN ANY MANNER WHATSOEVER WITHOUT THE OWNERS WRITTEN CONSENT. (c) COPYRIGHT.		
PROJECT	14 Netherhall Gardens London NW3	
DRAWING	Proposed Fourth Floor Section BB	
<div><div>MRP</div><div>M R PARTNERSHIP LTD</div></div> <div>41 Foley Street, London W1W 7TS Tel: (020) 7631 5405 Email: info@mrpartnership.co.uk Web: www.mrpartnership.co.uk</div>		
DATE:	22/06/2016	SCALE: 1:100@A1 1:200@A3
DWG No:	3042_341	DRAWN: SS REV. No: /
FILE: 3042_341_4F SectionBB.dwg		



NUTLEY  
TERRACE

14 NETHERHALL GARDENS

ELEVATION 01

BLOCK 01

BLOCK 02



ELEVATION 04

BLOCK 02

BLOCK 01

1:100 1m 2m 3m 4m 5m 6m 7m 8m 9m 10m

-	-	-
THIS DRAWING IS NOT TO BE SCALED. ONLY FIGURED DIMENSIONS ARE TO BE FOLLOWED (UNLESS THE DRAWING IS PART OF A PLANNING APPLICATION). CONTRACTORS ARE TO CHECK ALL DIMENSIONS BEFORE WORK COMMENCES, AND REFER ANY APPARENT DISCREPANCY TO THE ARCHITECT.		
THIS DRAWING IS THE SOLE PROPERTY OF M.R PARTNERSHIP LIMITED, AND MAY NOT BE COPIED OR REPRODUCED IN ANY MANNER WHATSOEVER WITHOUT THE OWNERS WRITTEN CONSENT. (c) COPYRIGHT.		
PROJECT 14 Netherhall Gardens London NW3		
DRAWING Proposed Fourth Floor Elevations 01 & 04		
<div>MRP</div> <div>MR PARTNERSHIP LTD</div> <div>41 Foley Street, London W1W 7TS Tel: (020) 7631 5405 Email: info@mrpartnership.co.uk Web: www.mrpartnership.co.uk</div>		
DATE: 21/06/2016	SCALE: 1:100@A1 1:200@A3	DRAWN: SS
DWG No: 3042_370		REV. No: /
FILE: 3042_370_Pr_elevs 01 & 04.dwg		



ELEVATION 02



NUTLEY TERRACE



ELEVATION 03



ELEVATION 06

1:100 1m 2m 3m 4m 5m 6m 7m 8m 9m 10m

-	-	-
THIS DRAWING IS NOT TO BE SCALED. ONLY FIGURED DIMENSIONS ARE TO BE FOLLOWED (UNLESS THE DRAWING IS PART OF A PLANNING APPLICATION). CONTRACTORS ARE TO CHECK ALL DIMENSIONS BEFORE WORK COMMENCES, AND REFER ANY APPARENT DISCREPANCY TO THE ARCHITECT.		
THIS DRAWING IS THE SOLE PROPERTY OF M.R PARTNERSHIP LIMITED, AND MAY NOT BE COPIED OR REPRODUCED IN ANY MANNER WHATSOEVER WITHOUT THE OWNERS WRITTEN CONSENT. (c) COPYRIGHT.		
PROJECT	14 Netherhall Gardens London NW3	
DRAWING	Proposed Fourth Floor Elevations 02 & 06	
<div>MRP</div> <div>MR PARTNERSHIP LTD</div> <div>41 Foley Street, London W1W 7TS Tel: (020) 7631 5405 Email: info@mrpartnership.co.uk Web: www.mrpartnership.co.uk</div>		
DATE:	21/06/2016	SCALE: 1:100@A1 1:200@A3
DWG No:	3042_371	DRAWN: SS
		REV. No: /
FILE: 3042_371 Pr elevs 02 & 06.dwg		