


Do not scale from this drawing. Verify all dimensions on site. Drawing should be read in conjunction with information from all other design consultants and contractors. All drawings in digital format are for reference only, paper copies are available on request.

FOR PLANNING
Information only
© Maccreanor Lavington Architects


SITE LEGEND

--- School Ownership Boundary

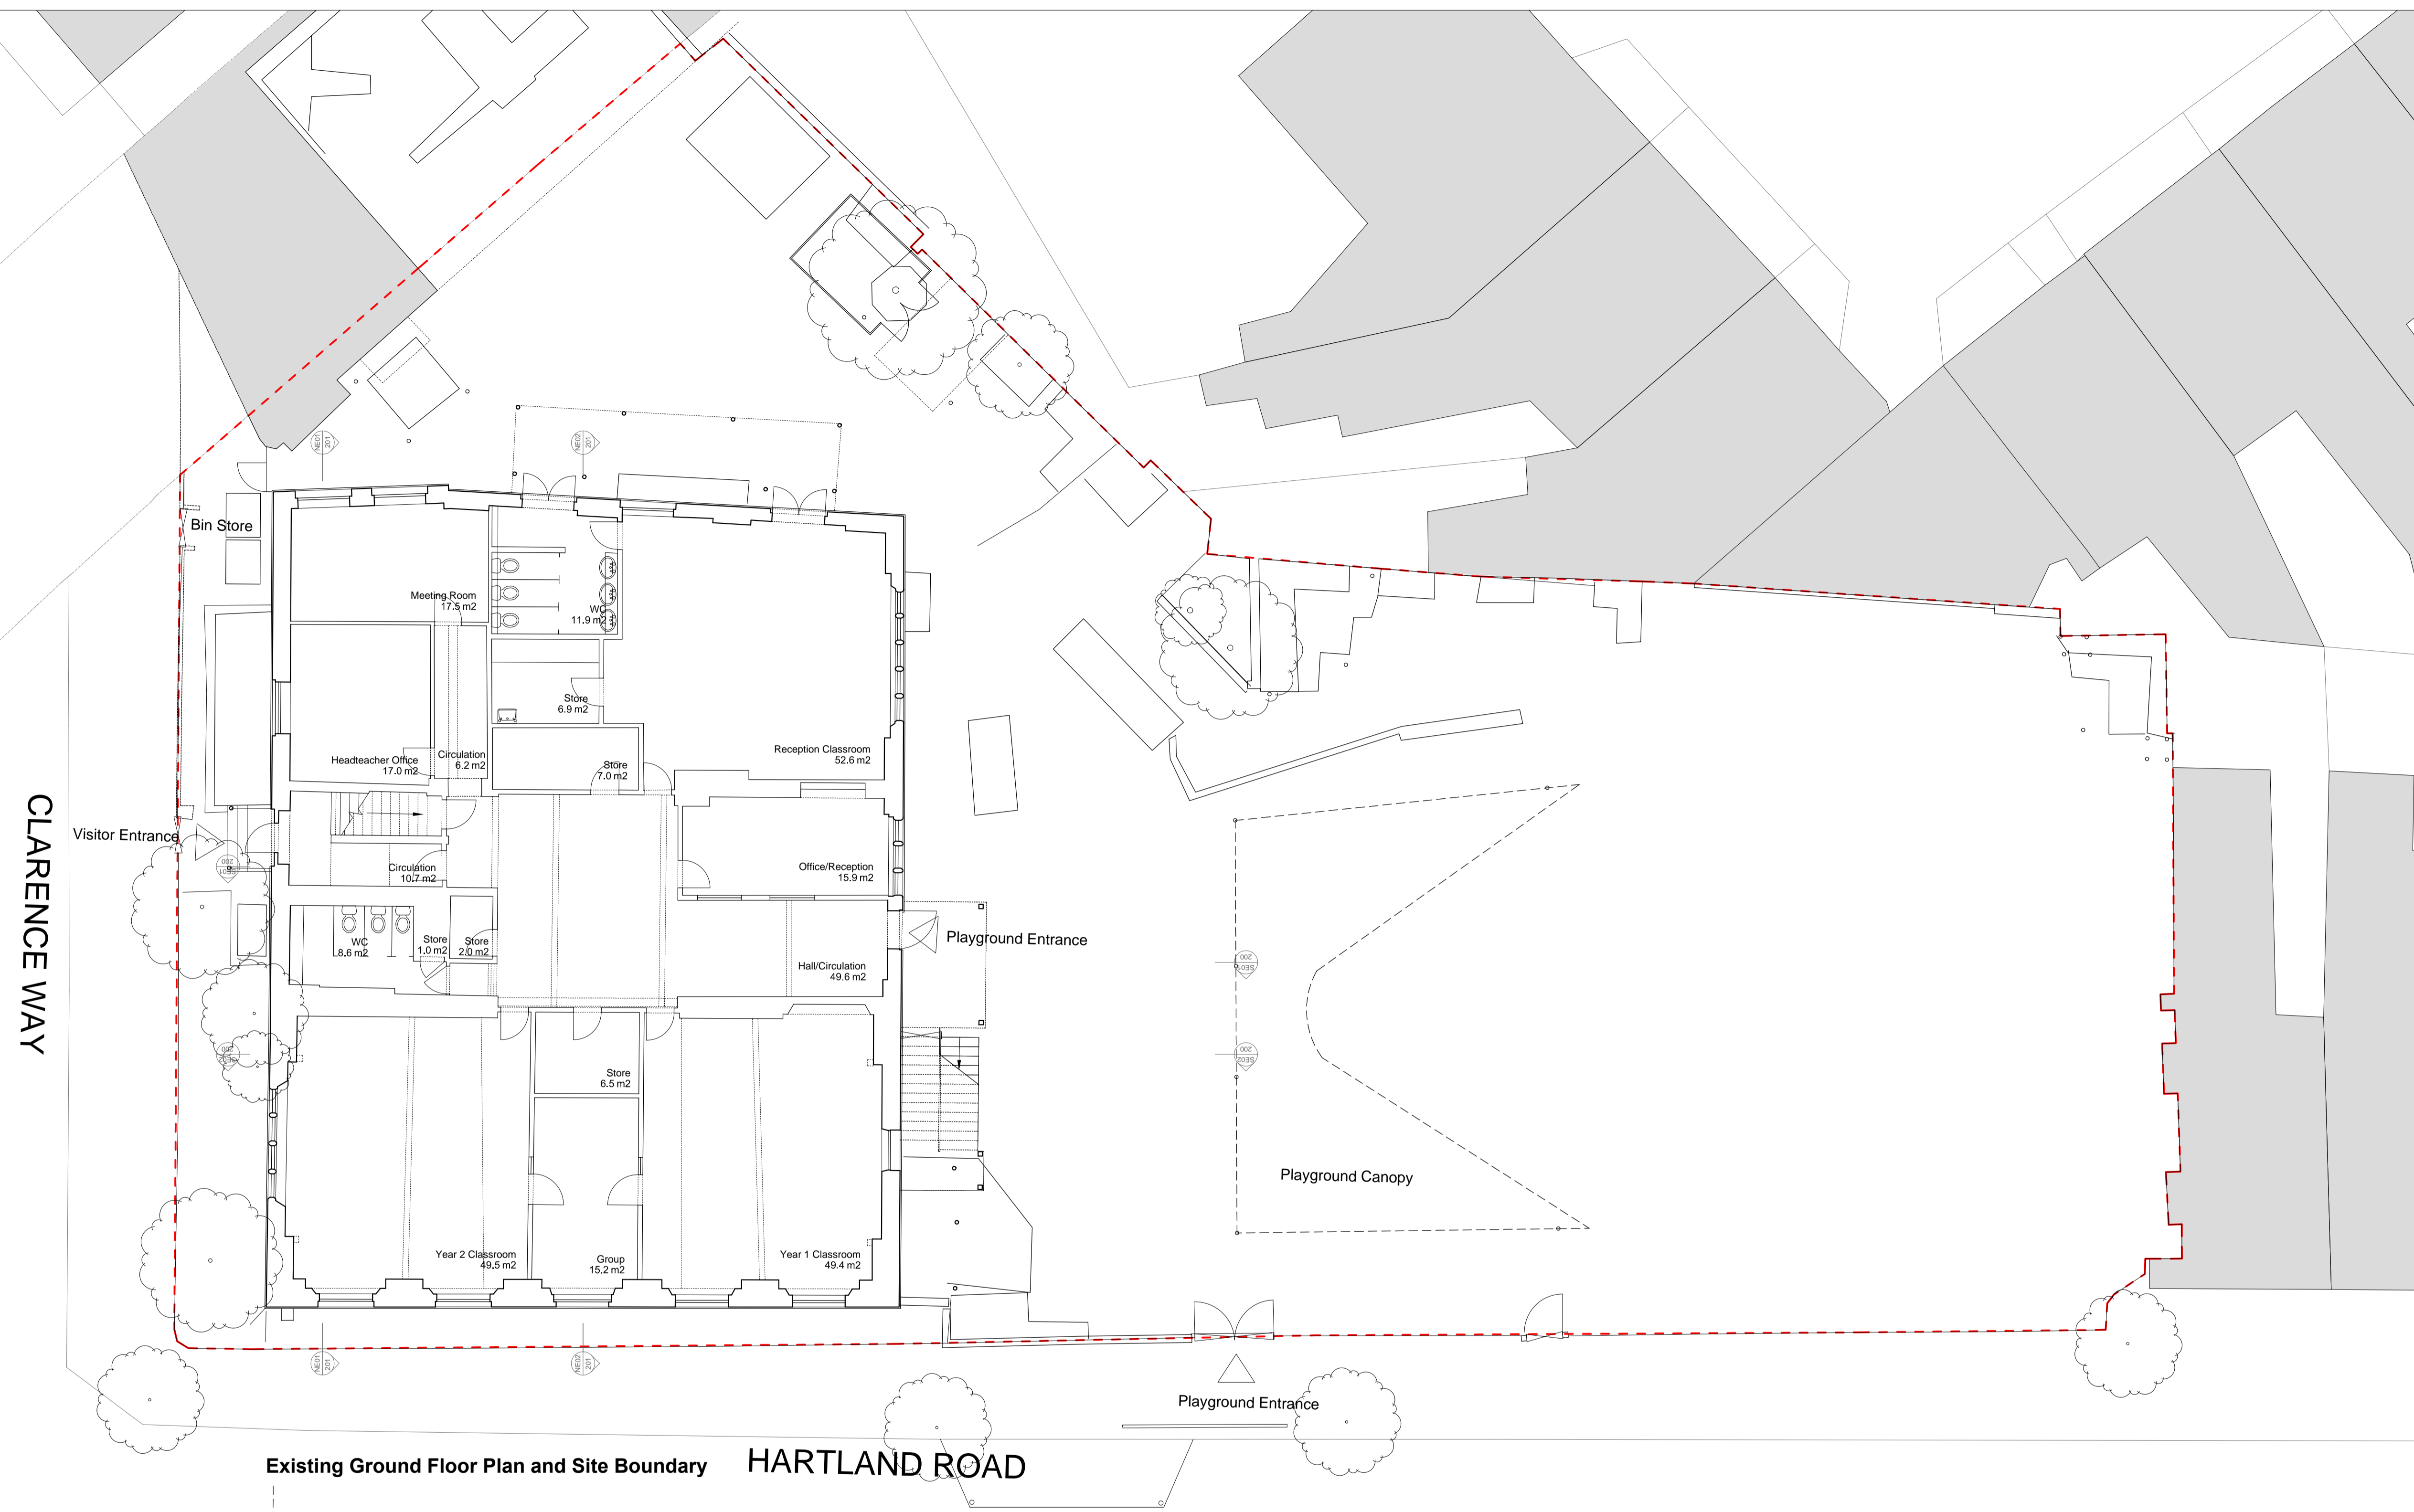

Existing Ground Floor Plan and Site Boundary

HARTLAND ROAD

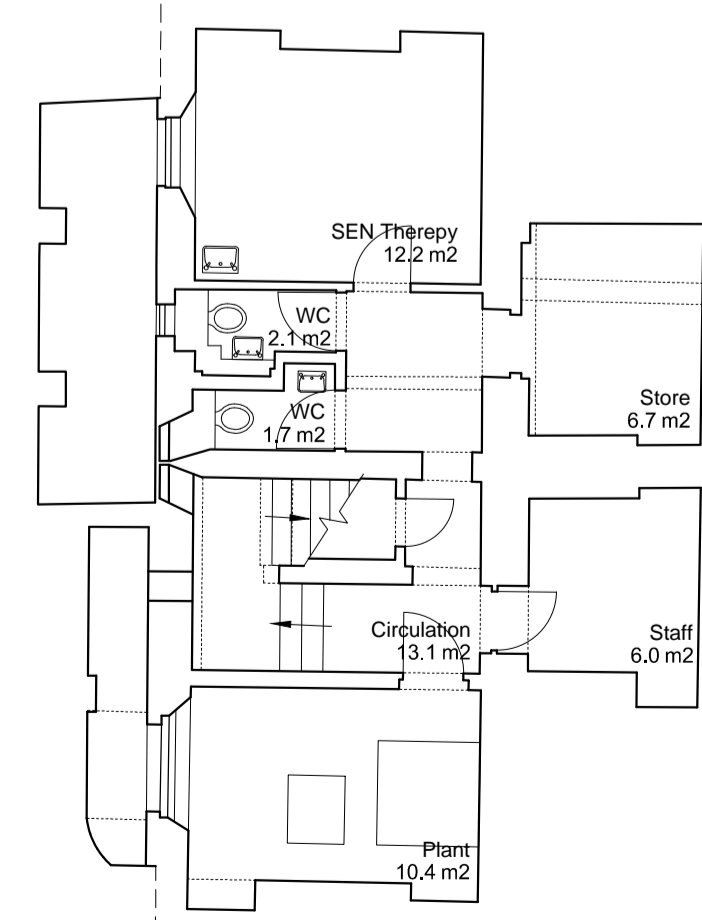

Existing Basement Floor Plan

Rev	Details	Drwn	Date
00-00-10			

Holy Trinity + St Silas Primary School
Client: Holy Trinity + St Silas Primary School
Title: Existing Building
Existing Ground and Basement Floor Plans
Scale: 1:100 @ A1 / 1:200 @ A3
Date: 16-01-2014 Drawn: RB

MLA / 369 / P / 100

MaccreanorLavington
3rd Floor
19-21 Nile Street
London N1 7LL
t +44(0)207 336 73 53
f +44(0)207 336 76 55
e uk@ml-architects.com

