

- REV A 31/03/2016
- PODS REMOVED FROM UNIT 6
- LIFT AMENDED
- REV B 18/04/2016
- UNIT 6 OMITTED FROM APPLICATION
- REV C 10/05/2016
- UNIT 5 AMENDED TO PROVIDE COMMUNAL PLANT ROOM
- REV D 15/06/2016
- LIFT AMENDED TO COMPLY WITH M4(1)
- REV E 24/06/2016
- DORMER TO UNIT 1 ENLARGED
- REV F 26/07/2016
- UNIT 6 ANNOTATED
- REV G
- UNIT 6 NOW INDICATED

PLANNING



**SHAUN KNIGHT
 ARCHITECTURE**


40 FALCON ROAD, HAMPTON
 TW12 2RA
 07824 815 258M
 0208 979 4949T
 E:skarchitecture@hotmail.co.uk
 W:shaunknightarchitecture.com

**PROJECT: 36 LANCASTER
 GROVE**
**TITLE : PROPOSED GROUND
 FLOOR PLAN**

Date: DECEMBER 2015
 Scale: 1:100 AT A1 Drawn: SDK

DRAWING NUMBER: 004G

PROPOSED GROUND FLOOR PLAN

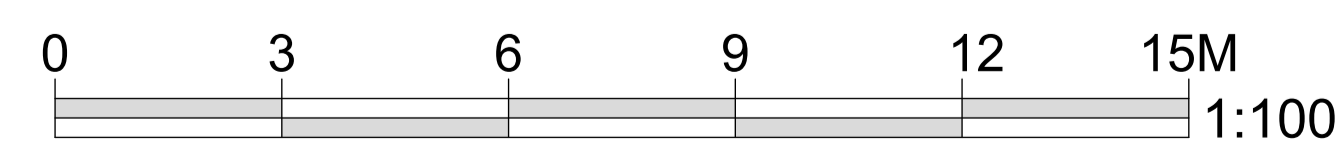

KEY
 ——— EXISTING RETAINED WALLS
 - - - - - PROPOSED WALLS