
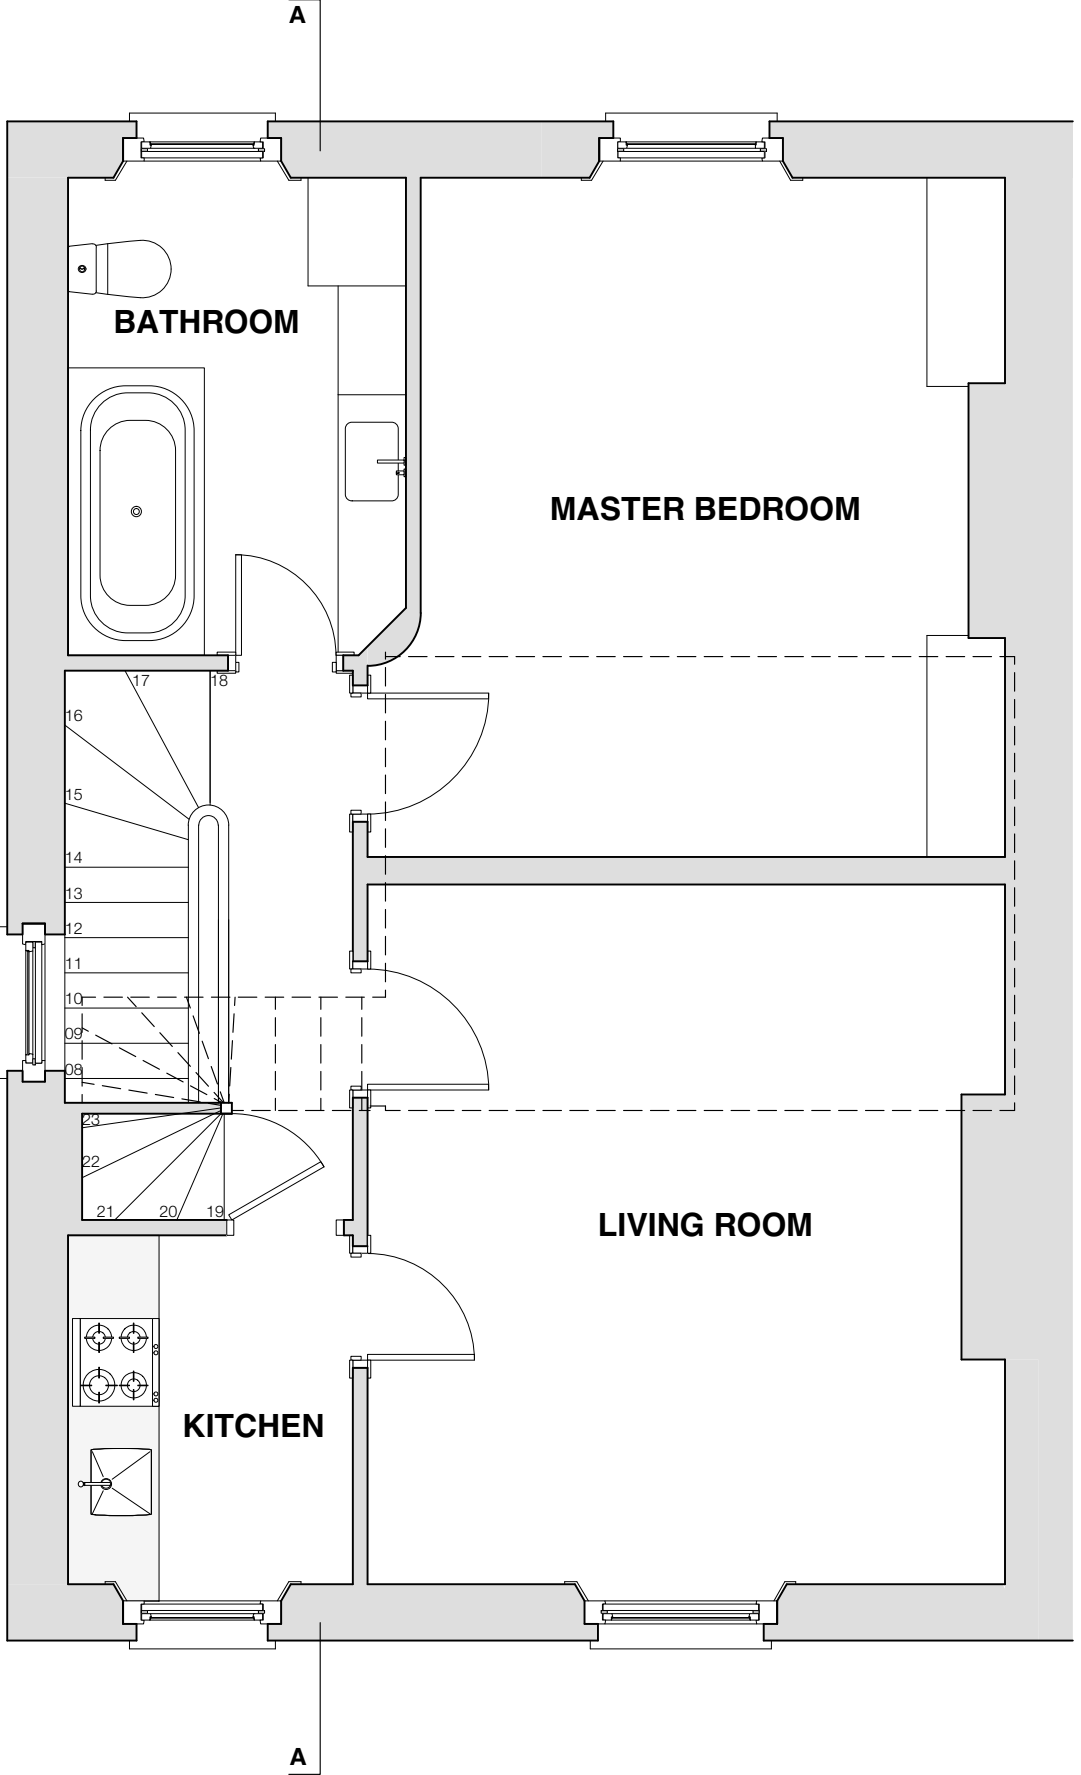


© 2016 Syte Architects Limited
 drawing is copyright
 use figured dimensions - do not scale dimensions from drawing
 if the drawing exceeds the quantities in any way the architects are to be informed before work is commenced
 drawing to be read in conjunction with structural engineer's drawings and specification

PLANNING ISSUE

revision notes

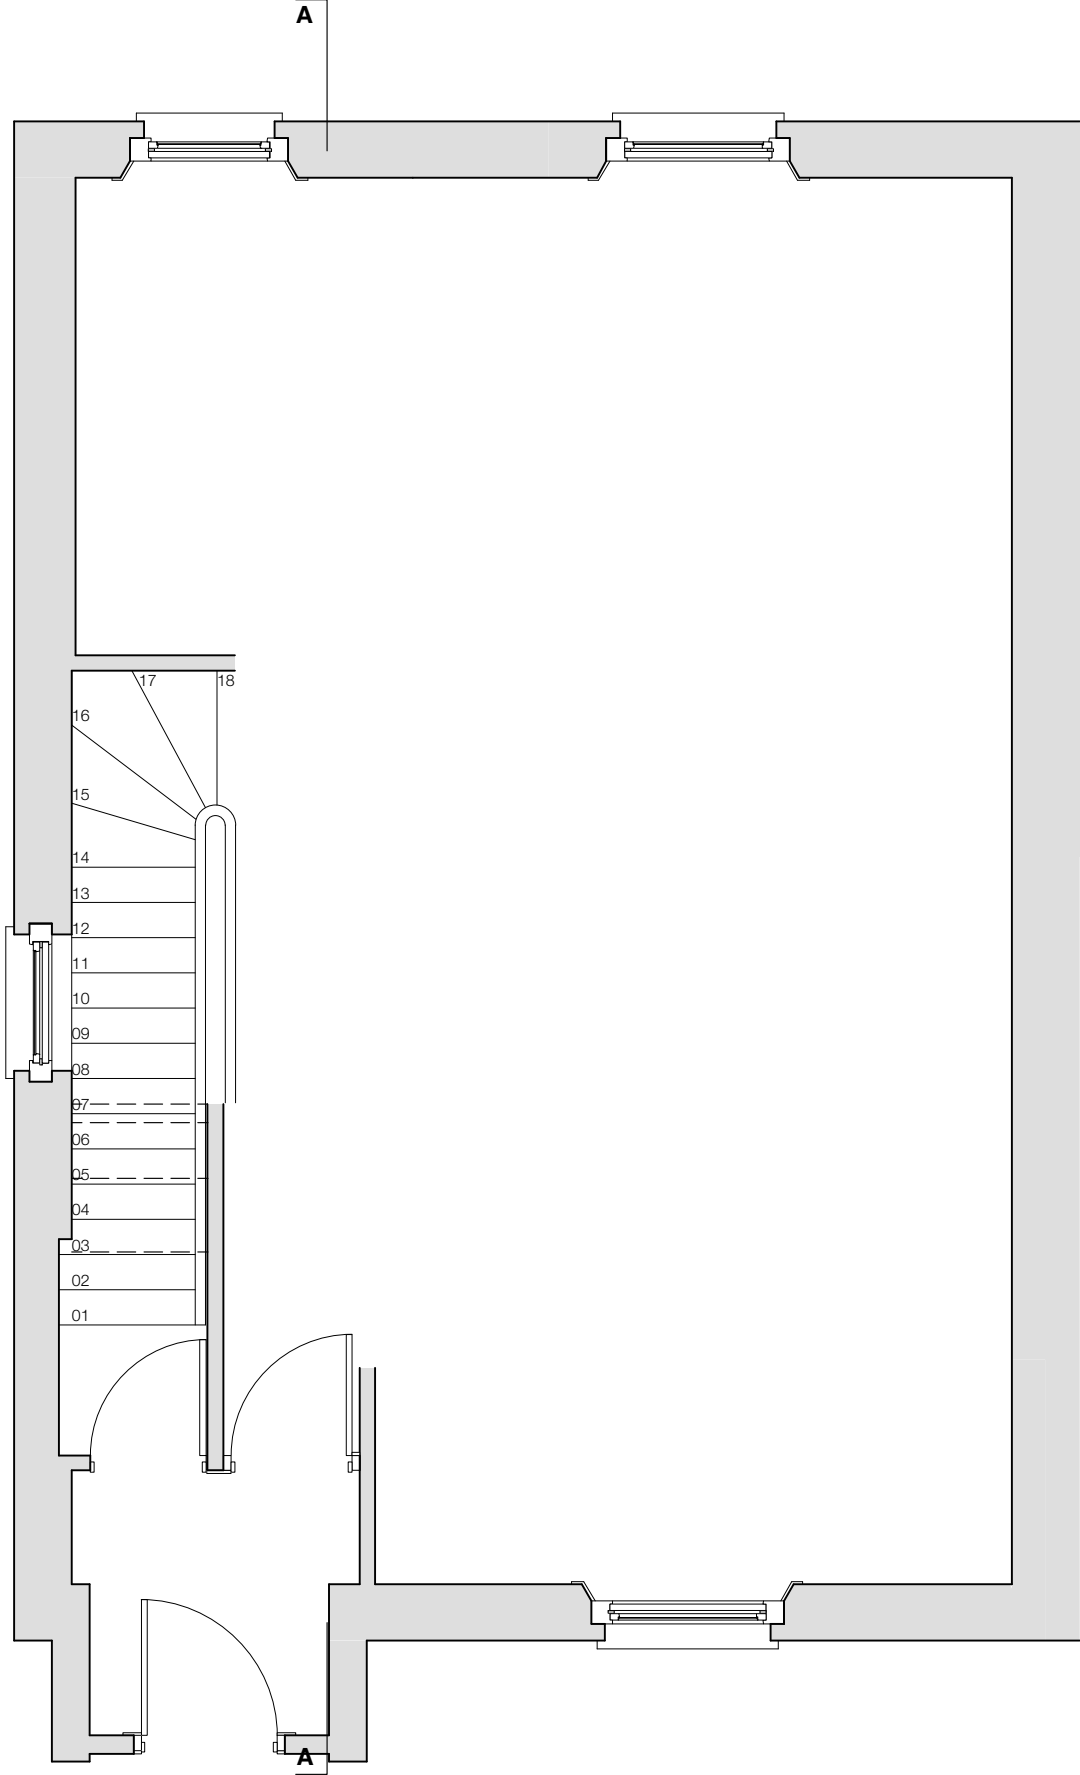

GROUND & FIRST FLOOR as existing



83-84 Benwick Street London W1F 8TS T 020 7734 8310 F 020 7734 8301

client

Nicholas Riddell

project

12 St. Augustine's Road
 London NW1 9RL

drawing title

Ground & First Floor
 as existing

date	drawn by	revision
Feb 2016	OB	P1
scale	checked by	drawing
1:50@A3	OB	261.110

© 2016 Syte Architects Limited
 drawing is copyright
 use figured dimensions - do not scale dimensions from drawing
 if the drawing exceeds the quantities in any way the architects are to be informed before work is commenced
 drawing to be read in conjunction with structural engineer's drawings and specification

PLANNING ISSUE

revision notes



83-84 Berwick Street London W1F 8TS T 020 7734 8310 F 020 7734 8301

client

Nicholas Riddell



project

12 St. Augustine's Road
 London NW1 9RL

drawing title

Loft & Roof Plan
 as existing

date	drawn by	revision
Feb 2016	OB	P1
scale	checked by	drawing
1:50@A3	OB	261.111

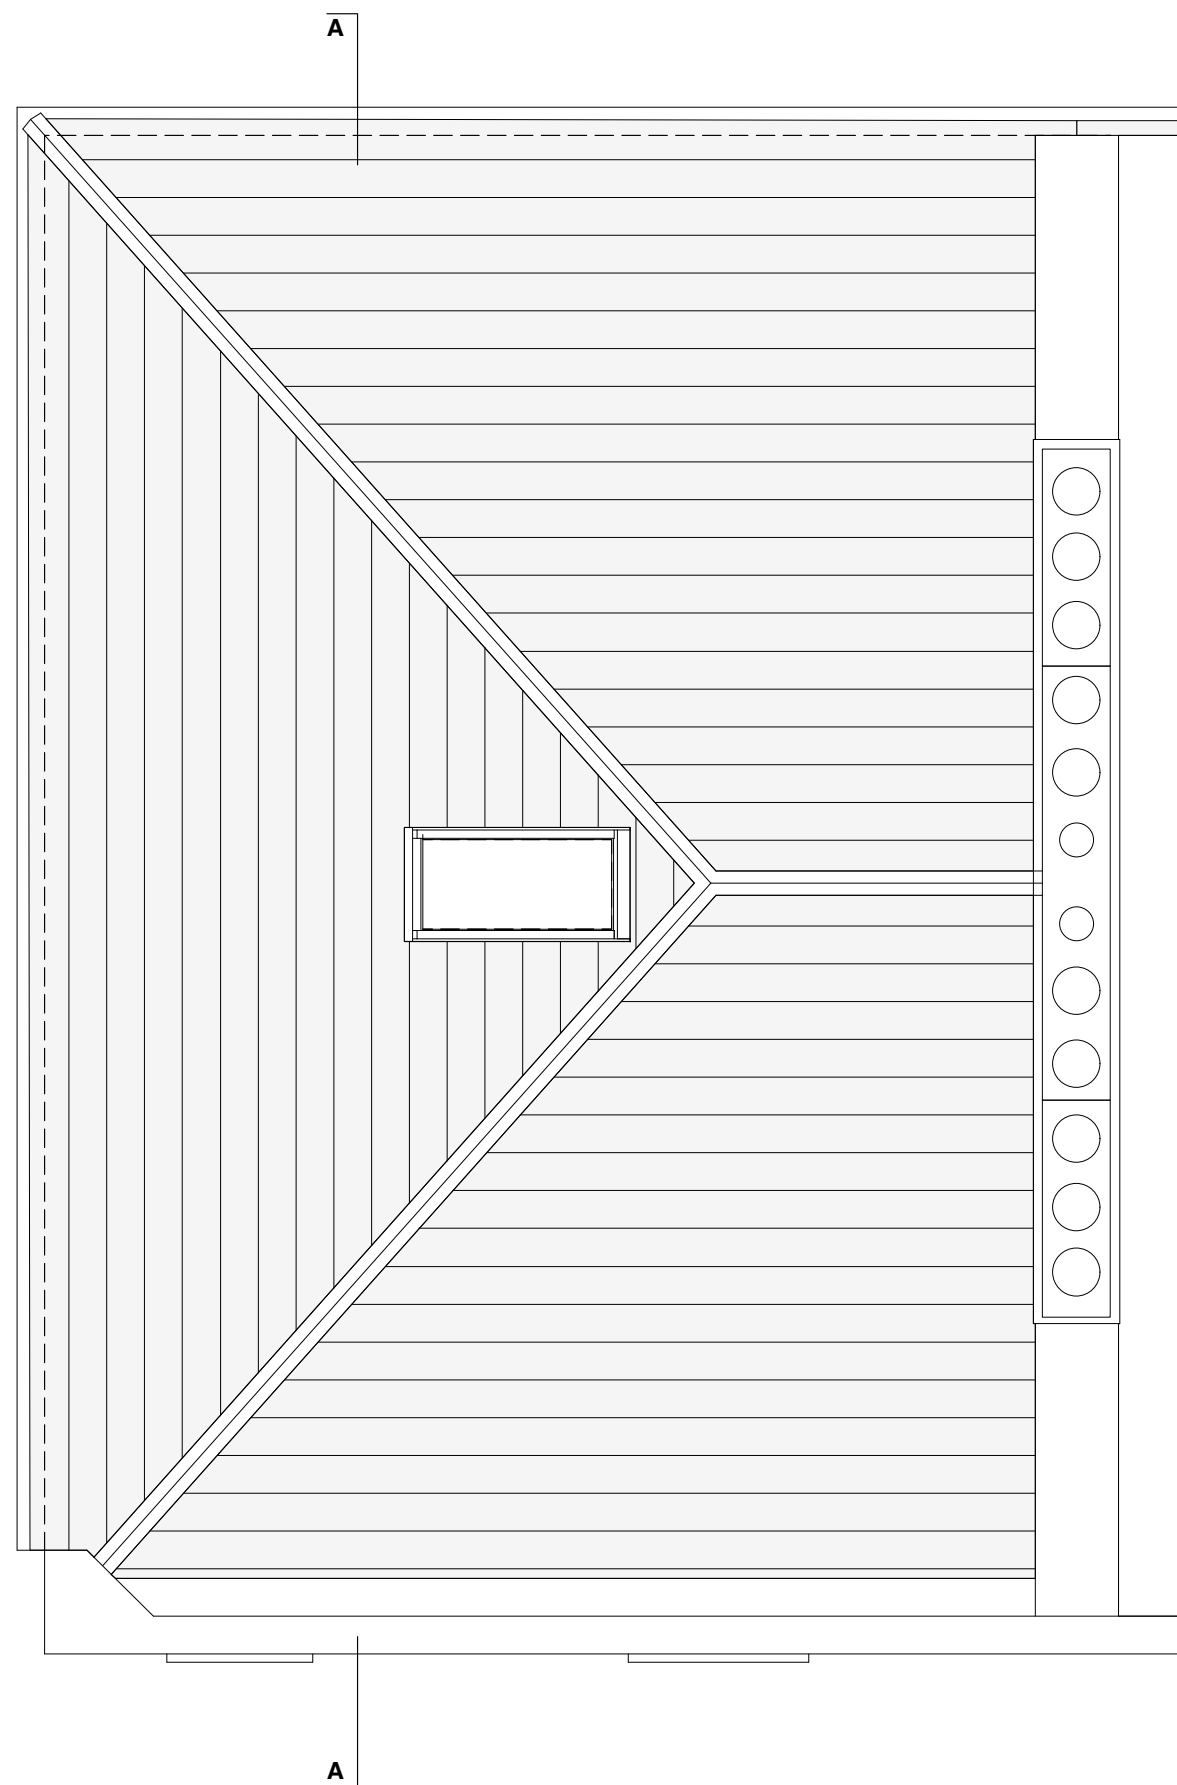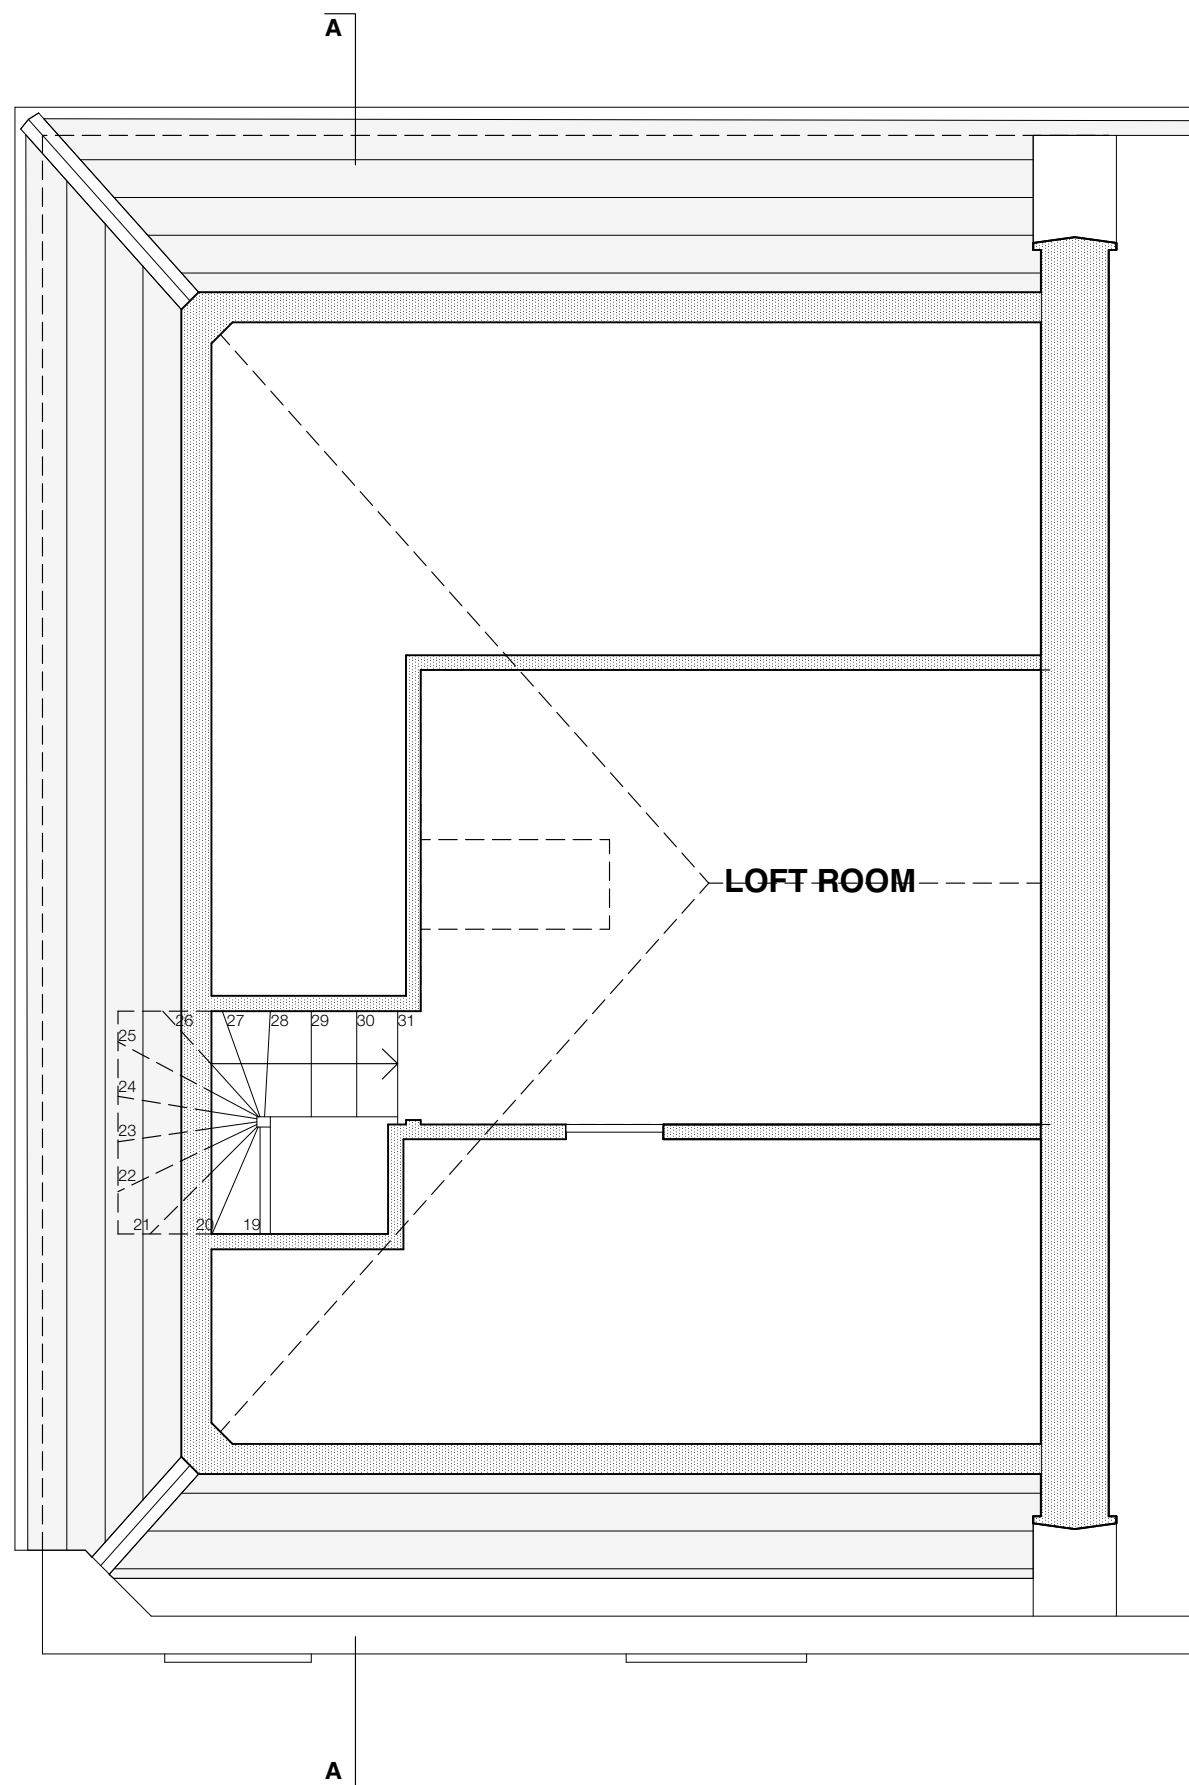

LOFT & ROOF PLAN as existing

PLANNING ISSUE

revision notes



83-84 Benwick Street London W1F 8TS T 020 7734 8310 F 020 7734 8301

client

Nicholas Riddell

project

12 St. Augustine's Road
London NW1 9RL

drawing title

Front Elevation
as existing

date drawn by revision

Feb 2016 SP P1

scale checked by drawing

1:50@A3 OB 261.120



FRONT ELEVATION as existing



REAR ELEVATION as existing

© 2016 Syte Architects Limited

drawing is copyright
 use figured dimensions - do not scale dimensions from drawing
 if the drawing exceeds the quantities in any way the architects are to be informed before work is commenced
 drawing to be read in conjunction with structural engineer's drawings and specification

PLANNING ISSUE

revision notes

syte
 ARCHITECTS

83-84 Benwick Street London W1F 8TS T 020 7734 8310 F 020 7734 8301

client

Nicholas Riddell

project

**12 St. Augustine's Road
 London NW1 9RL**

drawing title


**Rear Elevation
 as existing**

date	drawn by	revision
------	----------	----------

Feb 2016	SP	P1
----------	----	----

scale	checked by	drawing
-------	------------	---------

1:50@A3	OB	261.121
---------	----	---------

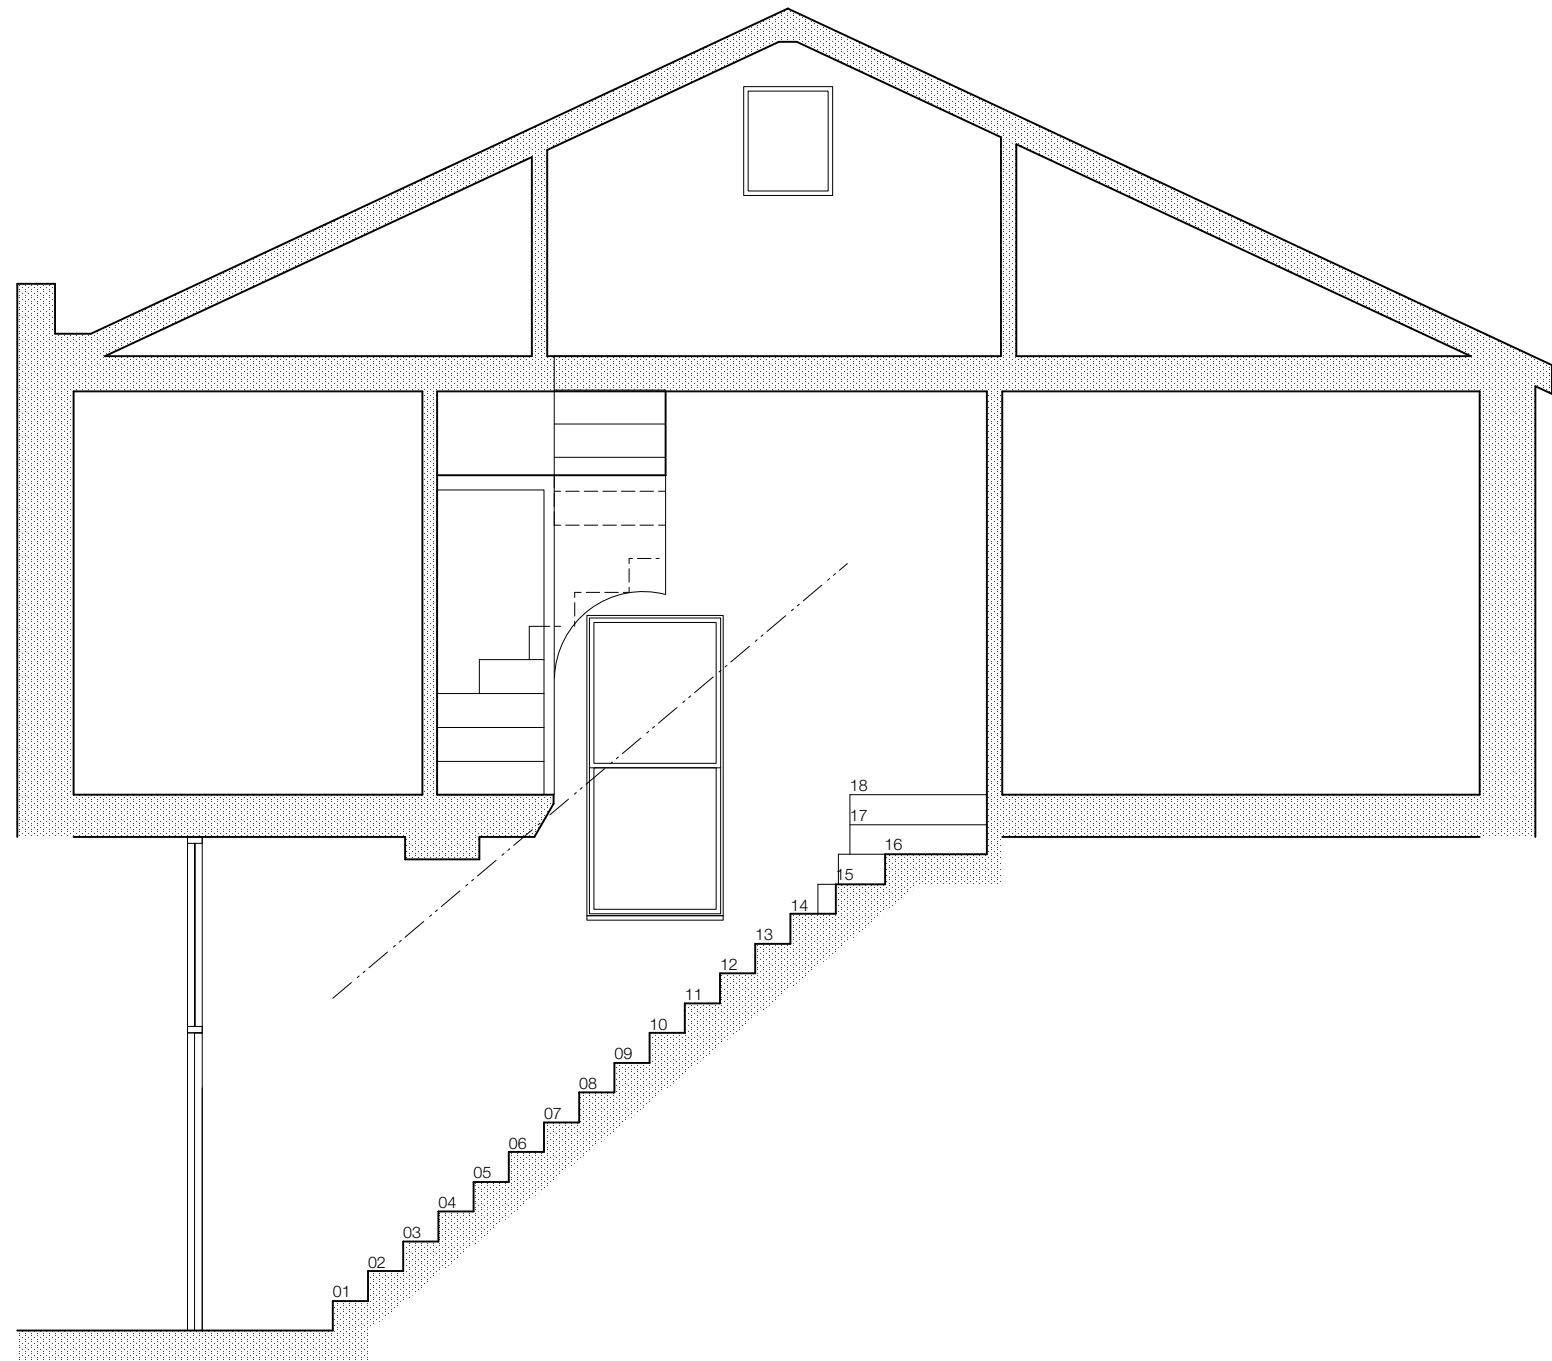

SECTION AA as existing

© 2016 Syte Architects Limited

drawing is copyright
 use figured dimensions - do not scale dimensions from drawing
 if the drawing exceeds the quantities in any way the architects are to be informed before work is commenced
 drawing to be read in conjunction with structural engineer's drawings and specification

PLANNING ISSUE

revision notes

syte
 ARCHITECTS

83-84 Benwick Street London W1F 8TS T 020 7734 8310 F 020 7734 8301

client

Nicholas Riddell

project

12 St. Augustine's Road
 London NW1 9RL

drawing title

Section AA
 as existing

date	drawn by	revision
Feb 2016	SP	P1
scale	checked by	drawing
1:50@A3	OB	261.130