




PROPOSED GROUND FLOOR PLAN
scale 1:100

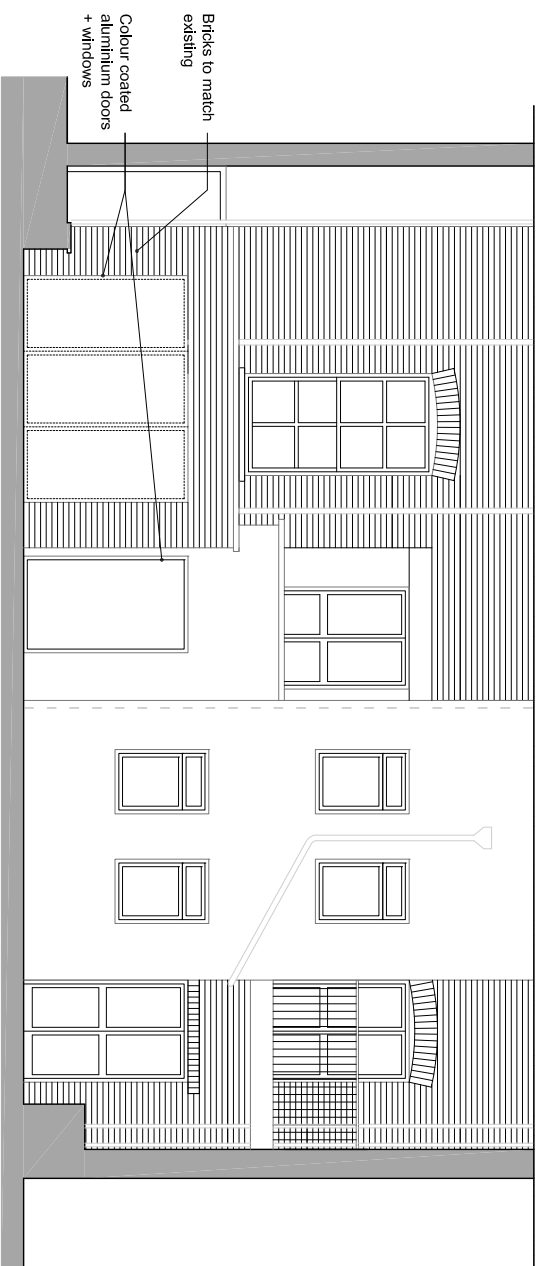

PROPOSED REAR ELEVATION
scale 1:100

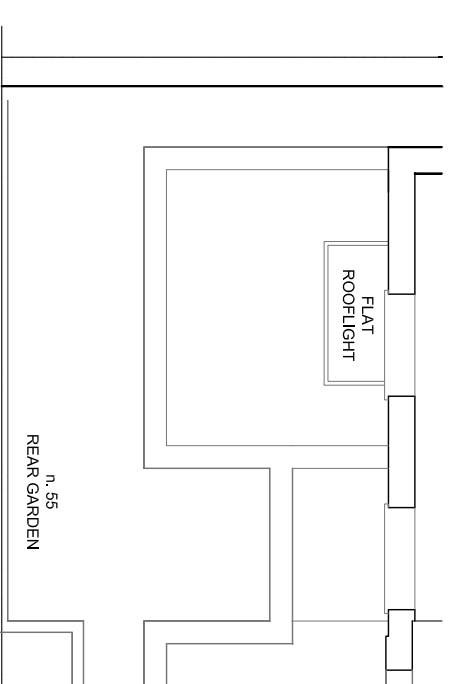


PROPOSED ROOF PLAN
scale 1:100

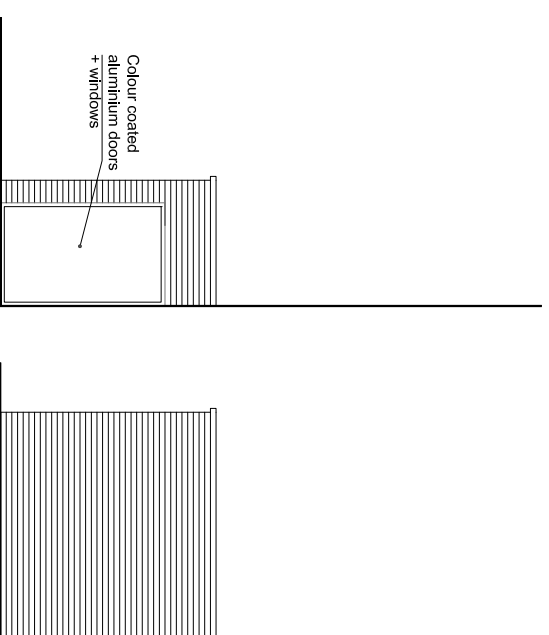

PROPOSED SIDE ELEVATION
FROM N.53
scale 1:100

PROPOSED SIDE ELEVATION
FROM N.57
scale 1:100

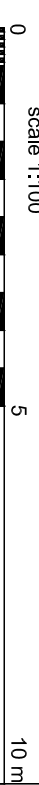

Carolyn Squire Architect takes no responsibility for any dimensions obtained by scaling from this drawing. If no dimensions are specified, the dimensions shall be the dimensions specified in the Architect or by site measurement. Supplying this drawing in digital form is solely for convenience and no reliance may be placed on digital data. All data must be checked against hard copy. Dimensions must be checked on site. Any discrepancies must be reported to the Architect immediately. This drawing is copyright of Carolyn Squire Architect.



Job title
FLATS 1 + 2
53-55 CAMDEN PARK ROAD
LONDON, NW1 9BH

Drawing title
PROPOSED

CAROLYN SQUIRE
DIP ARCH RIBA
122 Church Walk, London N16 8QW
Tel: 020 7254 0624 Fax: 020 75039769
Email: carolynsquire@tiscali.co.uk

Drawing No. Revision
1144/03

Date Scale
18/07/16 **1:100 @ A3**