


EXISTING GARAGE SHUTTER  
TO BE REPLACED WITH  
PERFORATED VERSION FOR  
AIR FLOW TO PLANT

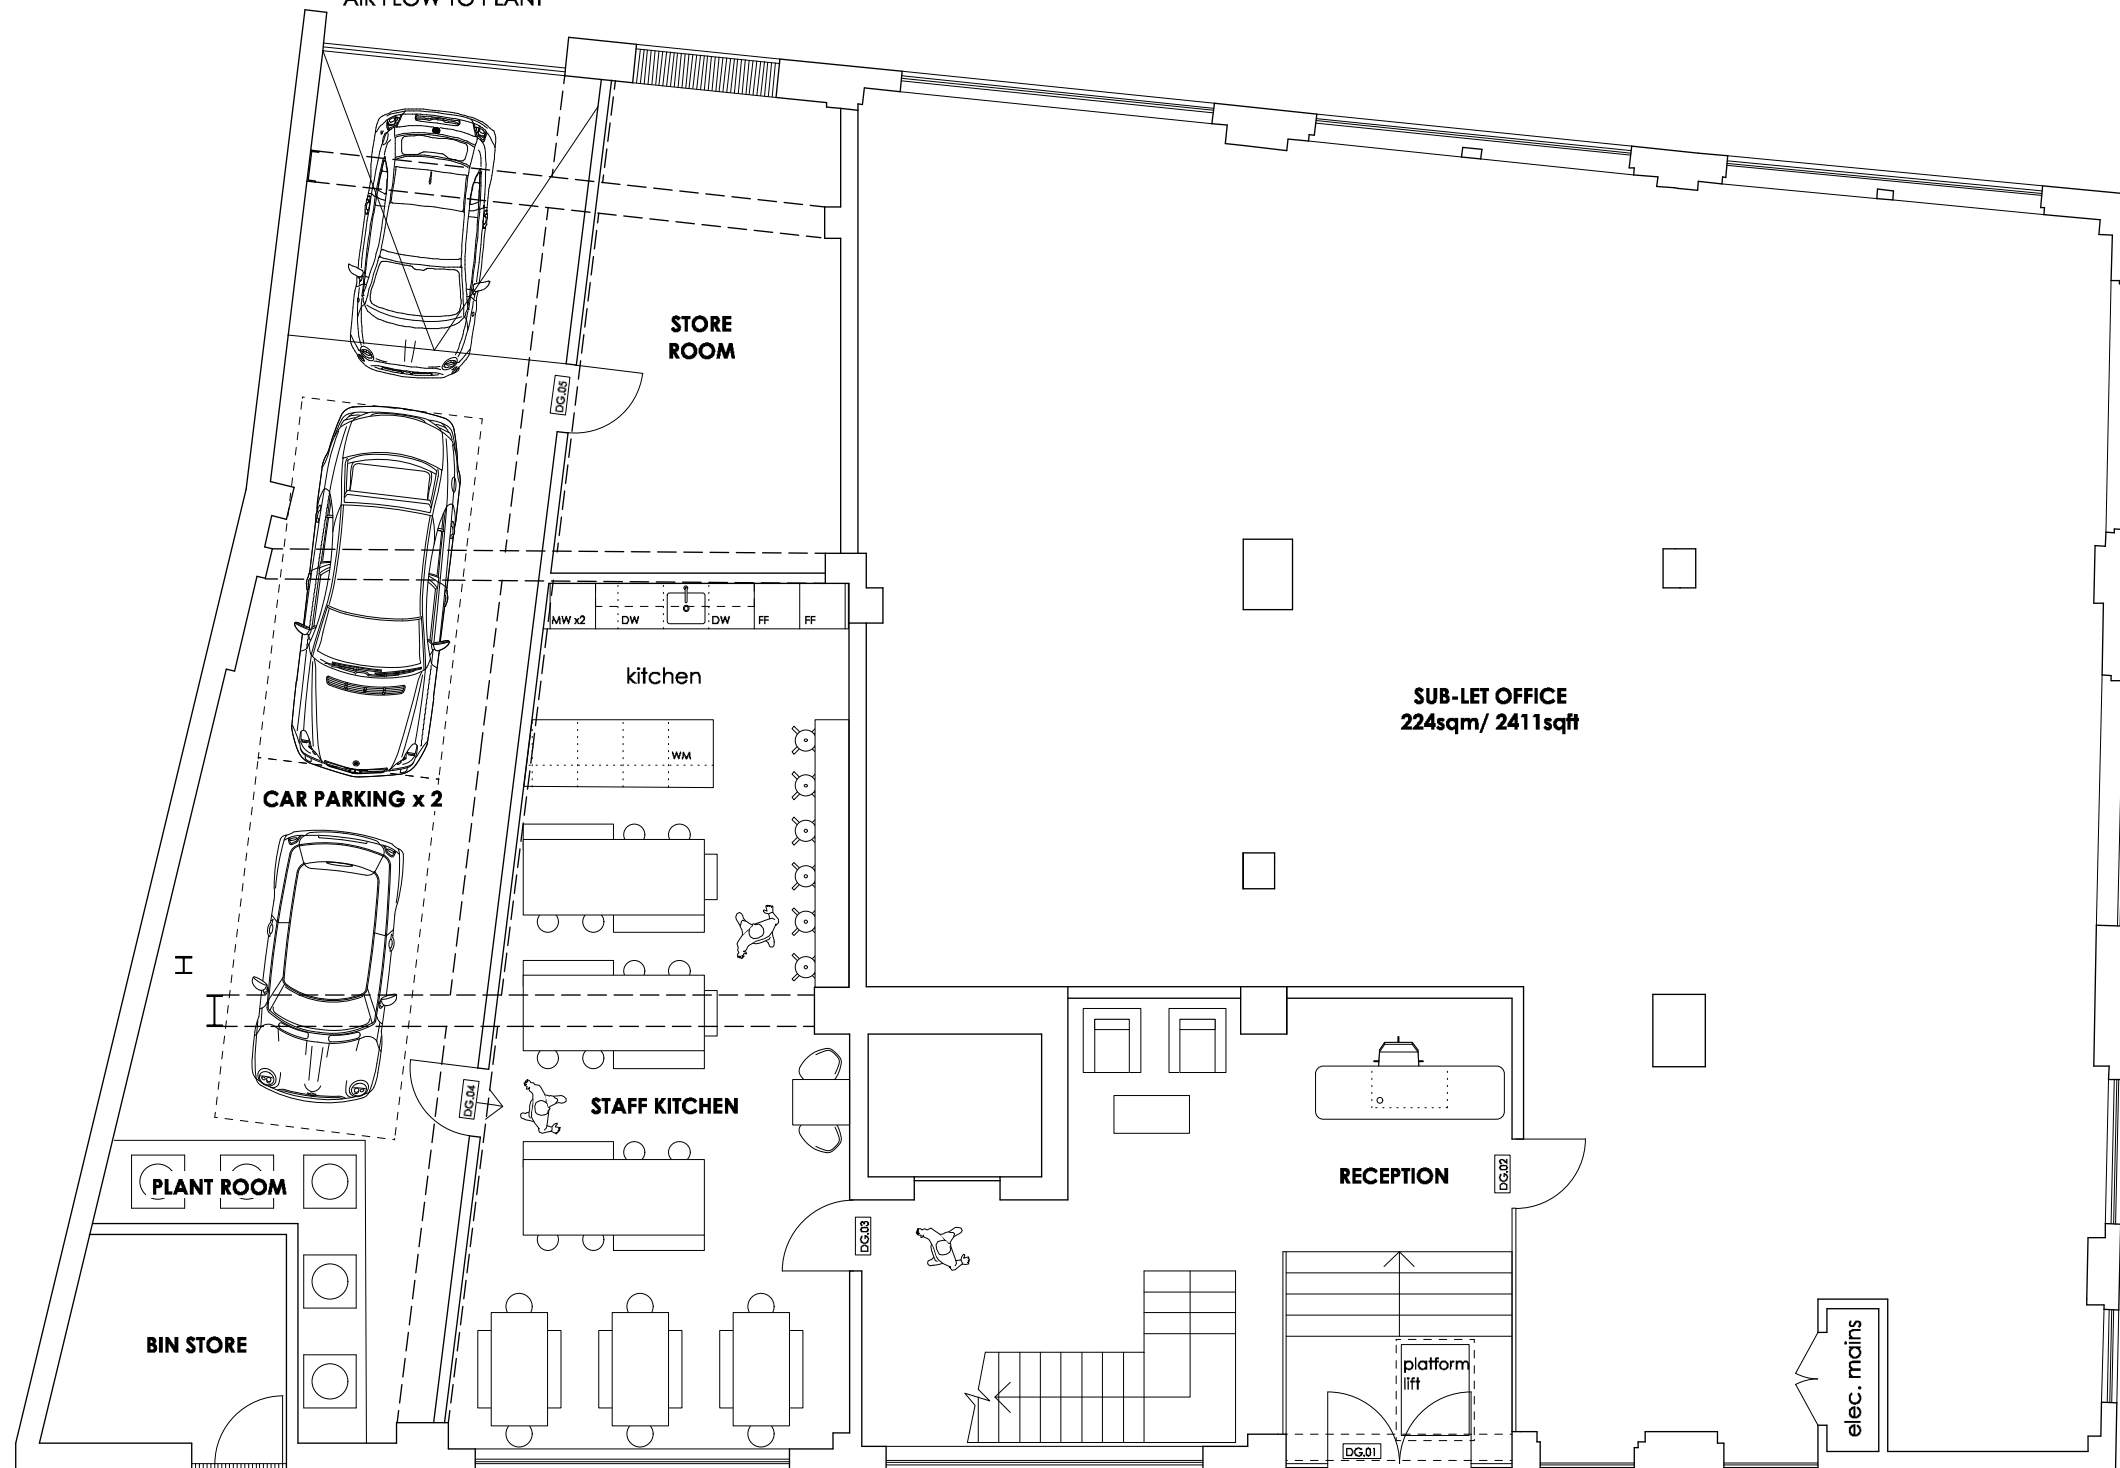

PLANNING ISSUE - P1  
11.08.2016

All dimensions and setting out to be fully verified on site and any discrepancies to be swiftly brought to the attention of the architect.

LEASK ARCHITECTURE

21 HAWLEY SQUARE | MARGATE CT9 1PQ  
helen@leaskarchitecture.com 07802 636163

PROJECT  
STUART PETERS - 24 Ryland Road

DRAWING  
PROPOSED\_Ground Floor Plan

SCALE DATE DWG No.  
1:100 @A3 May 2016 17-GA-00

RYLAND ROAD