


- REV A 31/03/2016
- PREVIOUS UNIT 12 NOW OMITTED FROM APPLICATION
- 1 DORMER OMITTED FROM EACH OF UNITS 9 AND 10
- LIFT AMENDED
- REV B 15/06/2016
- LIFT AMENDED TO COMPLY WITH M4(1).
- DORMERS AMENDED
- REV C 24/06/2016
- LAYOUTS OF UNITS 9, 10 AND 11 AMENDED.

PLANNING

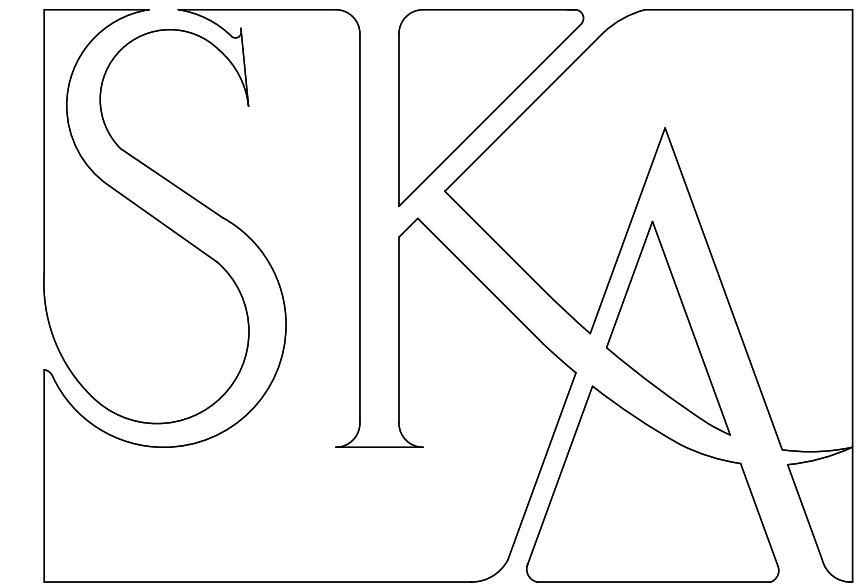

SHAUN KNIGHT
 ARCHITECTURE

40 FALCON ROAD, HAMPTON
 TW12 2RA
 07824 815 258M
 0208 979 4949T
 E:skarchitecture@hotmail.co.uk
 W:shaunknightarchitecture.com

PROJECT: 36 LANCASTER
 GROVE
 TITLE : PROPOSED SECOND
 FLOOR PLAN

Date: DECEMBER 2015
 Scale: 1:100 AT A1 Drawn: SDK

DRAWING NUMBER: 006C

PROPOSED SECOND FLOOR PLAN

KEY
 ——— EXISTING RETAINED WALLS
 - - - - - PROPOSED WALLS

