


Rev	Date	Details	Drawn by
A	01.09.15	Issued as per planning comments.	JM
B	20.10.15	Site workshop returned plan with planning comments.	JM
C	12.04.16	Drawings updated to incorporate planning comments and increased site coverage. New landscaping on York Way foregate.	JM
D	27.04.16	Final amended.	JM


The contractor must check all dimensions, levels and work prior to commencement of work. Box Architects to be notified of any discrepancy. Do not scale from drawing. Requirements and finish standards, where not stated, are based on the drawing. The contractor is responsible for ensuring all works comply with all relevant statutory provisions as listed. The drawing must not be copied, altered, reproduced, sold, lent, or otherwise used without prior written permission.



Elevation A (North Facing)
Scale 1:50

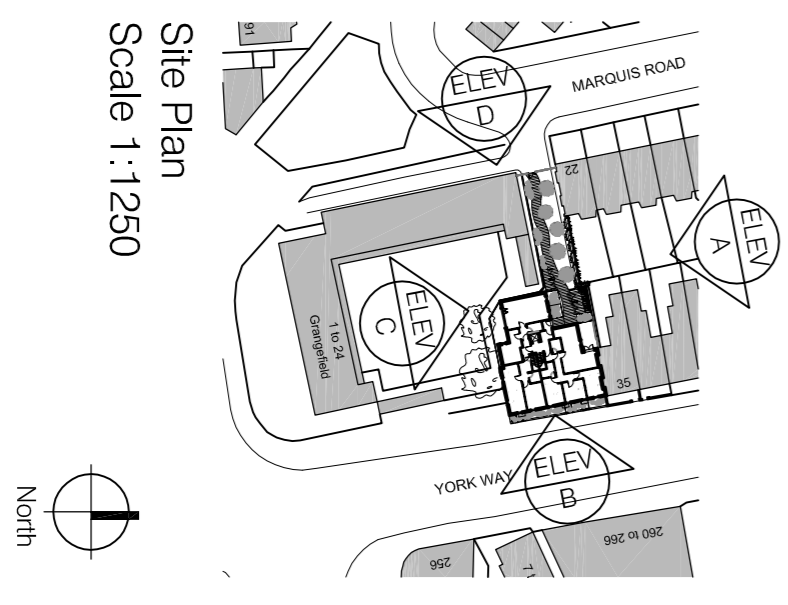

Site Plan
Scale 1:1250

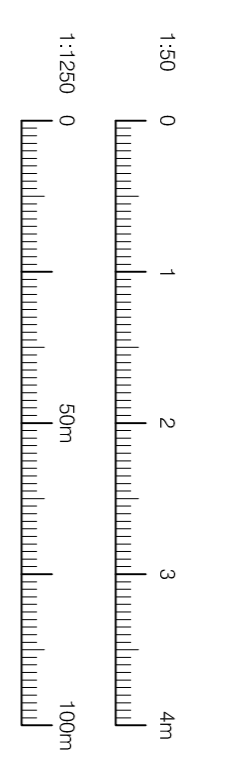

client name	The Prosperity Group		
address	York Way Camden London N7		
project	Proposed Elevations North		
date	15/04/15	client	JW
site	Various @ A1	designer	KE
phone	(03) 17		
email	D		
ref	801-01		

