

- REV A 31/03/2016
- PODS REMOVED FROM UNIT 6
- LIFT AMENDED
- REV B 18/04/2016
- UNIT 6 OMITTED FROM APPLICATION
- REV C 10/05/2016
- UNIT 5 AMENDED TO PROVIDE COMMUNAL PLANT ROOM
- REV D 15/06/2016
- LIFT AMENDED TO COMPLY WITH M4(1)
- REV E 24/06/2016
- DORMER TO UNIT 1 ENLARGED
- REV F 26/07/2016
- UNIT 6 ANNOTATED
- REV G
- UNIT 6 NOW INDICATED
- REV H 10/08/2016
- WEST EXTENSION TO UNIT 6 REDUCED BY 300MM, EXTERNAL DOOR TO BED 2 UNIT 6 WIDENED BY 200MM

**PLANNING**



SHAUN KNIGHT  
ARCHITECTURE


40 FALCON ROAD, HAMPTON  
TW12 2RA  
07824 815 258M  
0208 979 4949T  
E:skarchitecture@hotmail.co.uk  
W:shaunknightarchitecture.com

PROJECT: 36 LANCASTER  
GROVE  
TITLE : PROPOSED GROUND  
FLOOR PLAN

Date: DECEMBER 2015  
Scale: 1:100 AT A1 Drawn: SDK

DRAWING NUMBER: 004H

**PROPOSED GROUND FLOOR PLAN**

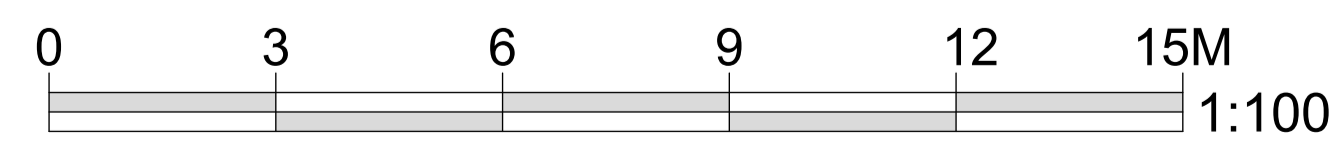

**KEY**  
 EXISTING RETAINED WALLS  
 PROPOSED WALLS