



Proposed Second Floor Attic Scale 1:100

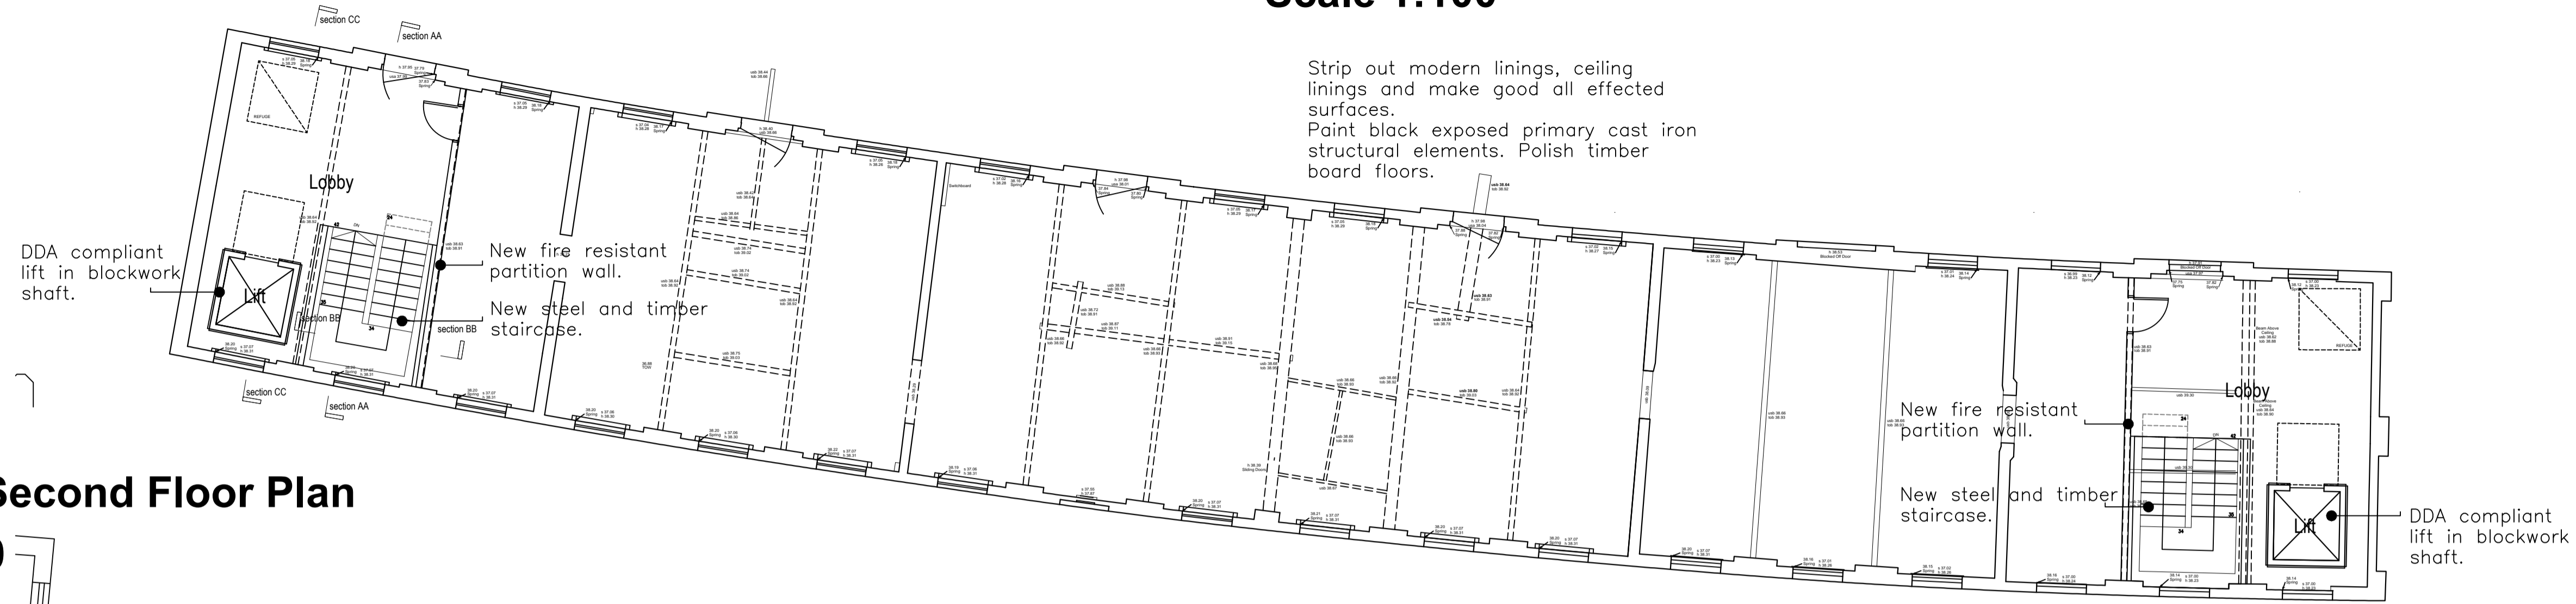


**Proposed Second Floor Plan
Scale 1:100**

Please note that information used to produce these drawings is based on measured survey supplied by others. Heritage Architecture can not be held responsible for any inaccuracies that may exist. Please do not scale drawings. All dimensions should be verified on site.

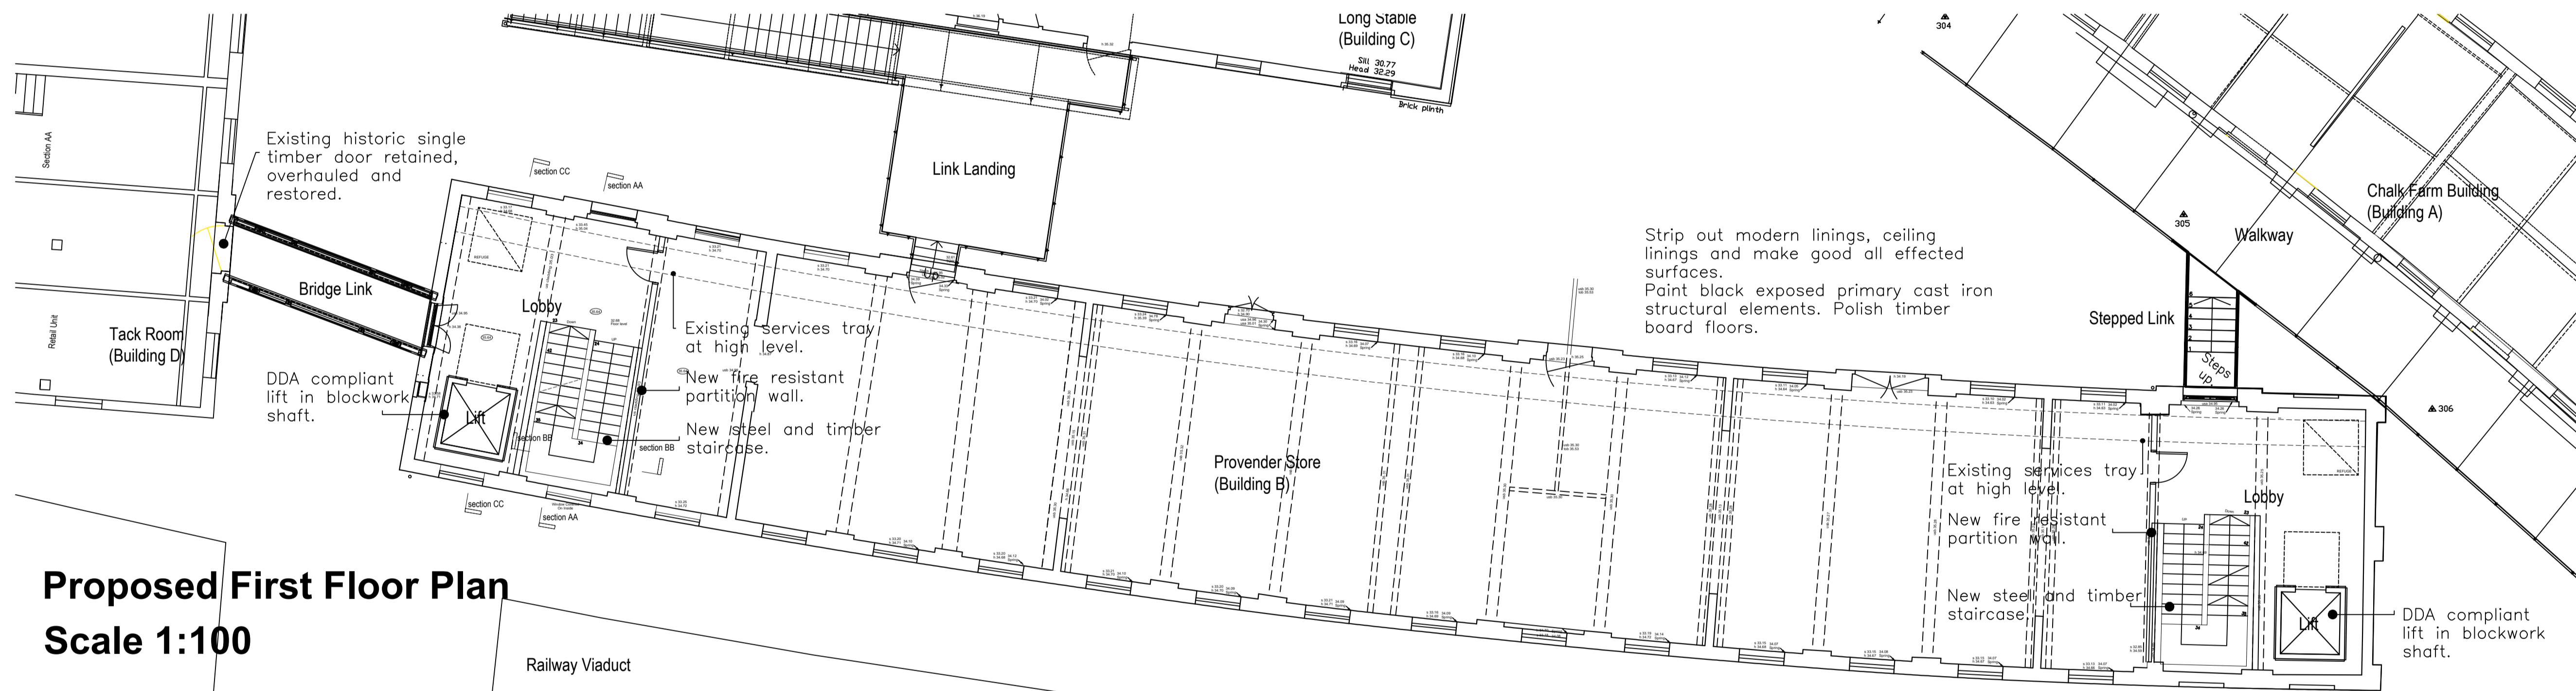

**Proposed First Floor Plan
Scale 1:100**

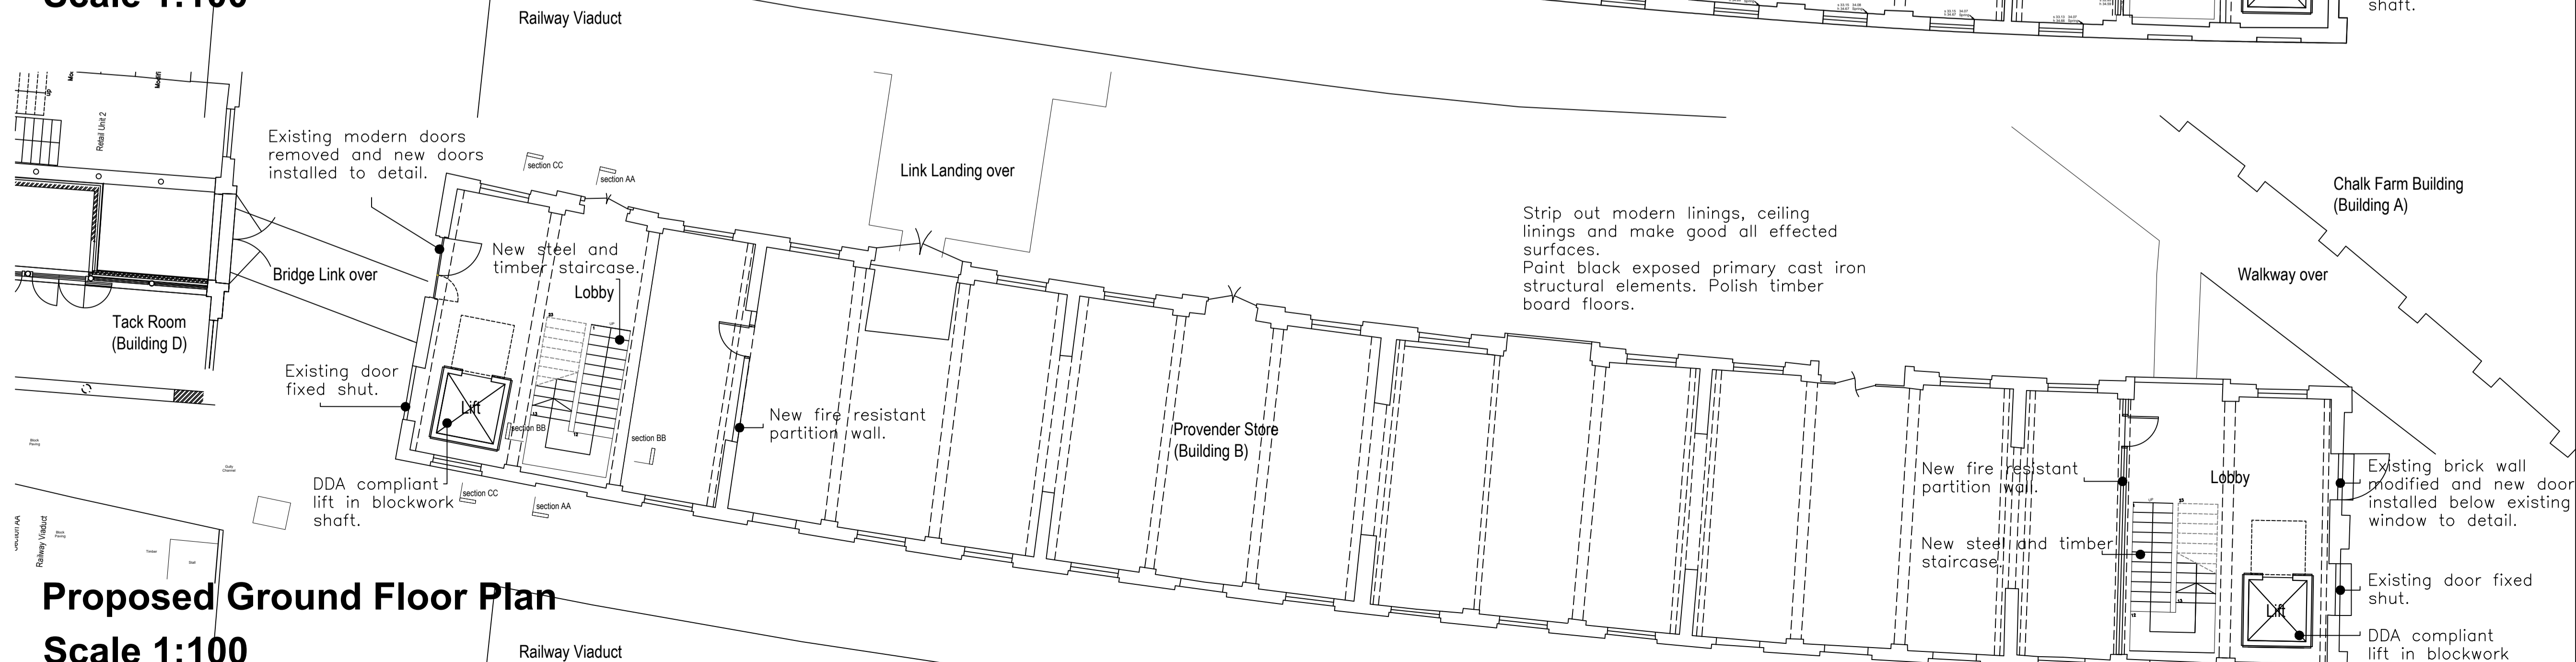

**Proposed Ground Floor Plan
Scale 1:100**

Camden Stables Market
London
NW1
United Kingdom

STANLEY SIDINGS LTD

**Camden Stables Market
PROVENDER STORE (BLOCK B)**

Drawing Title
New stairs, lifts & associated builders work - Proposed general arrangement plans

Scale 1:100 @ A1

Planning Status
Planning & Listed Building Consent

Drawing No
July 2016 B-GA-02



STEPHEN LEVRANT HERITAGE ARCHITECTURE
62 British Grove, London, W4 2NL
E-mail: info@heritagemail.co.uk