




**Proposed Stair - Second floor plan**  
Scale 1:25

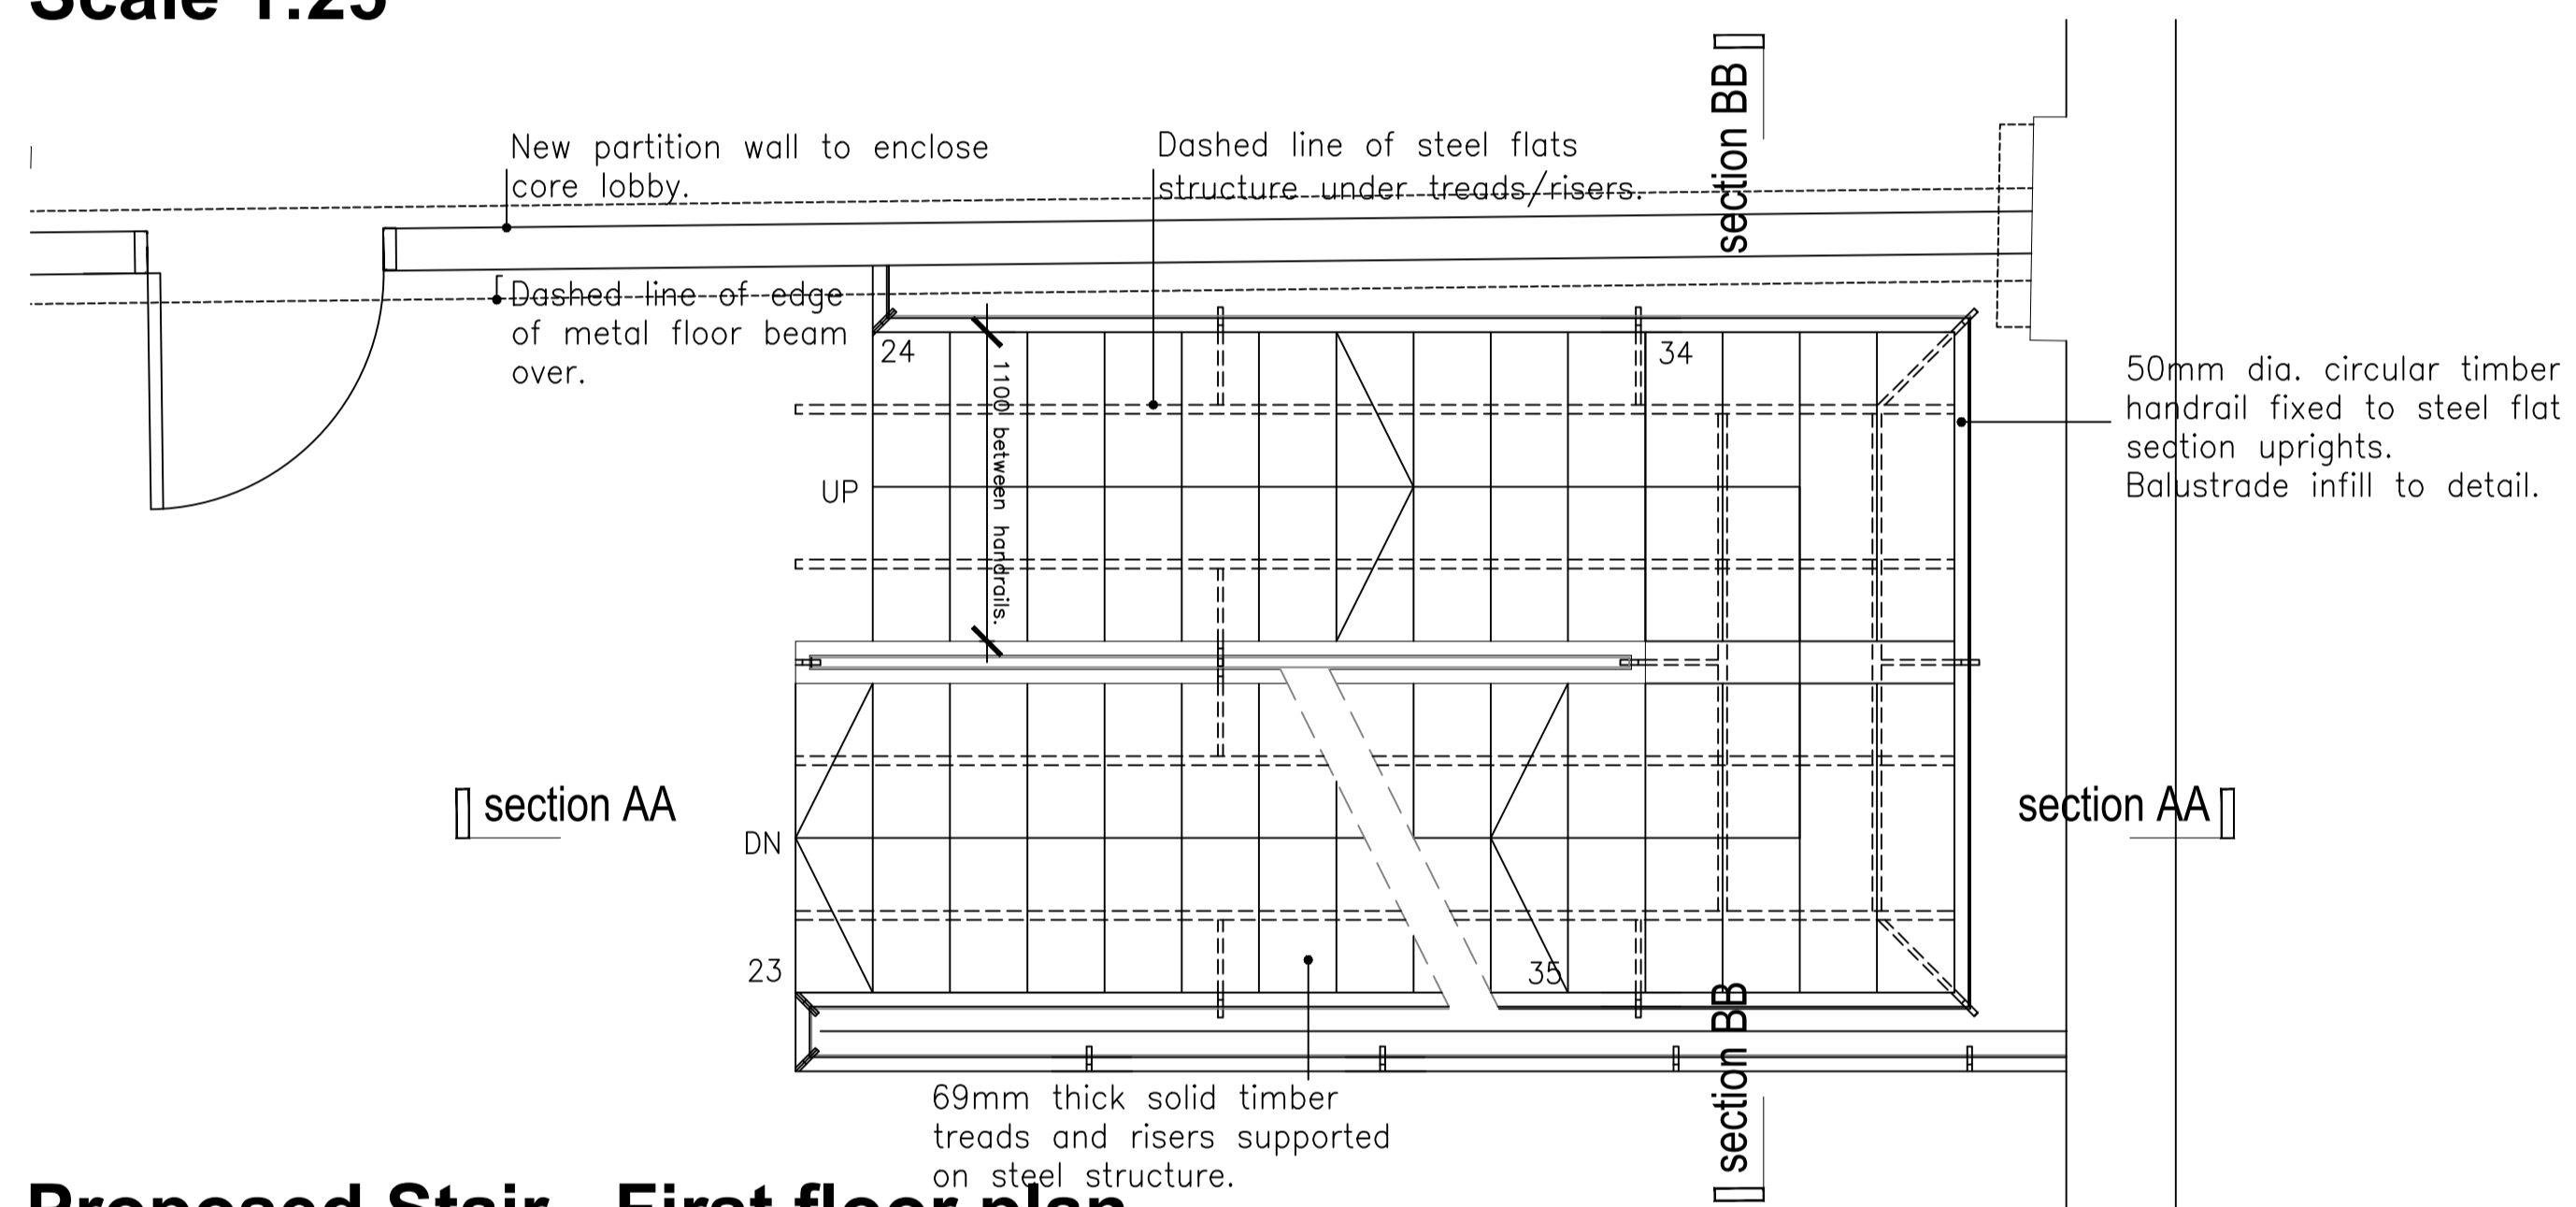


**Proposed Stair - First floor plan**  
Scale 1:25

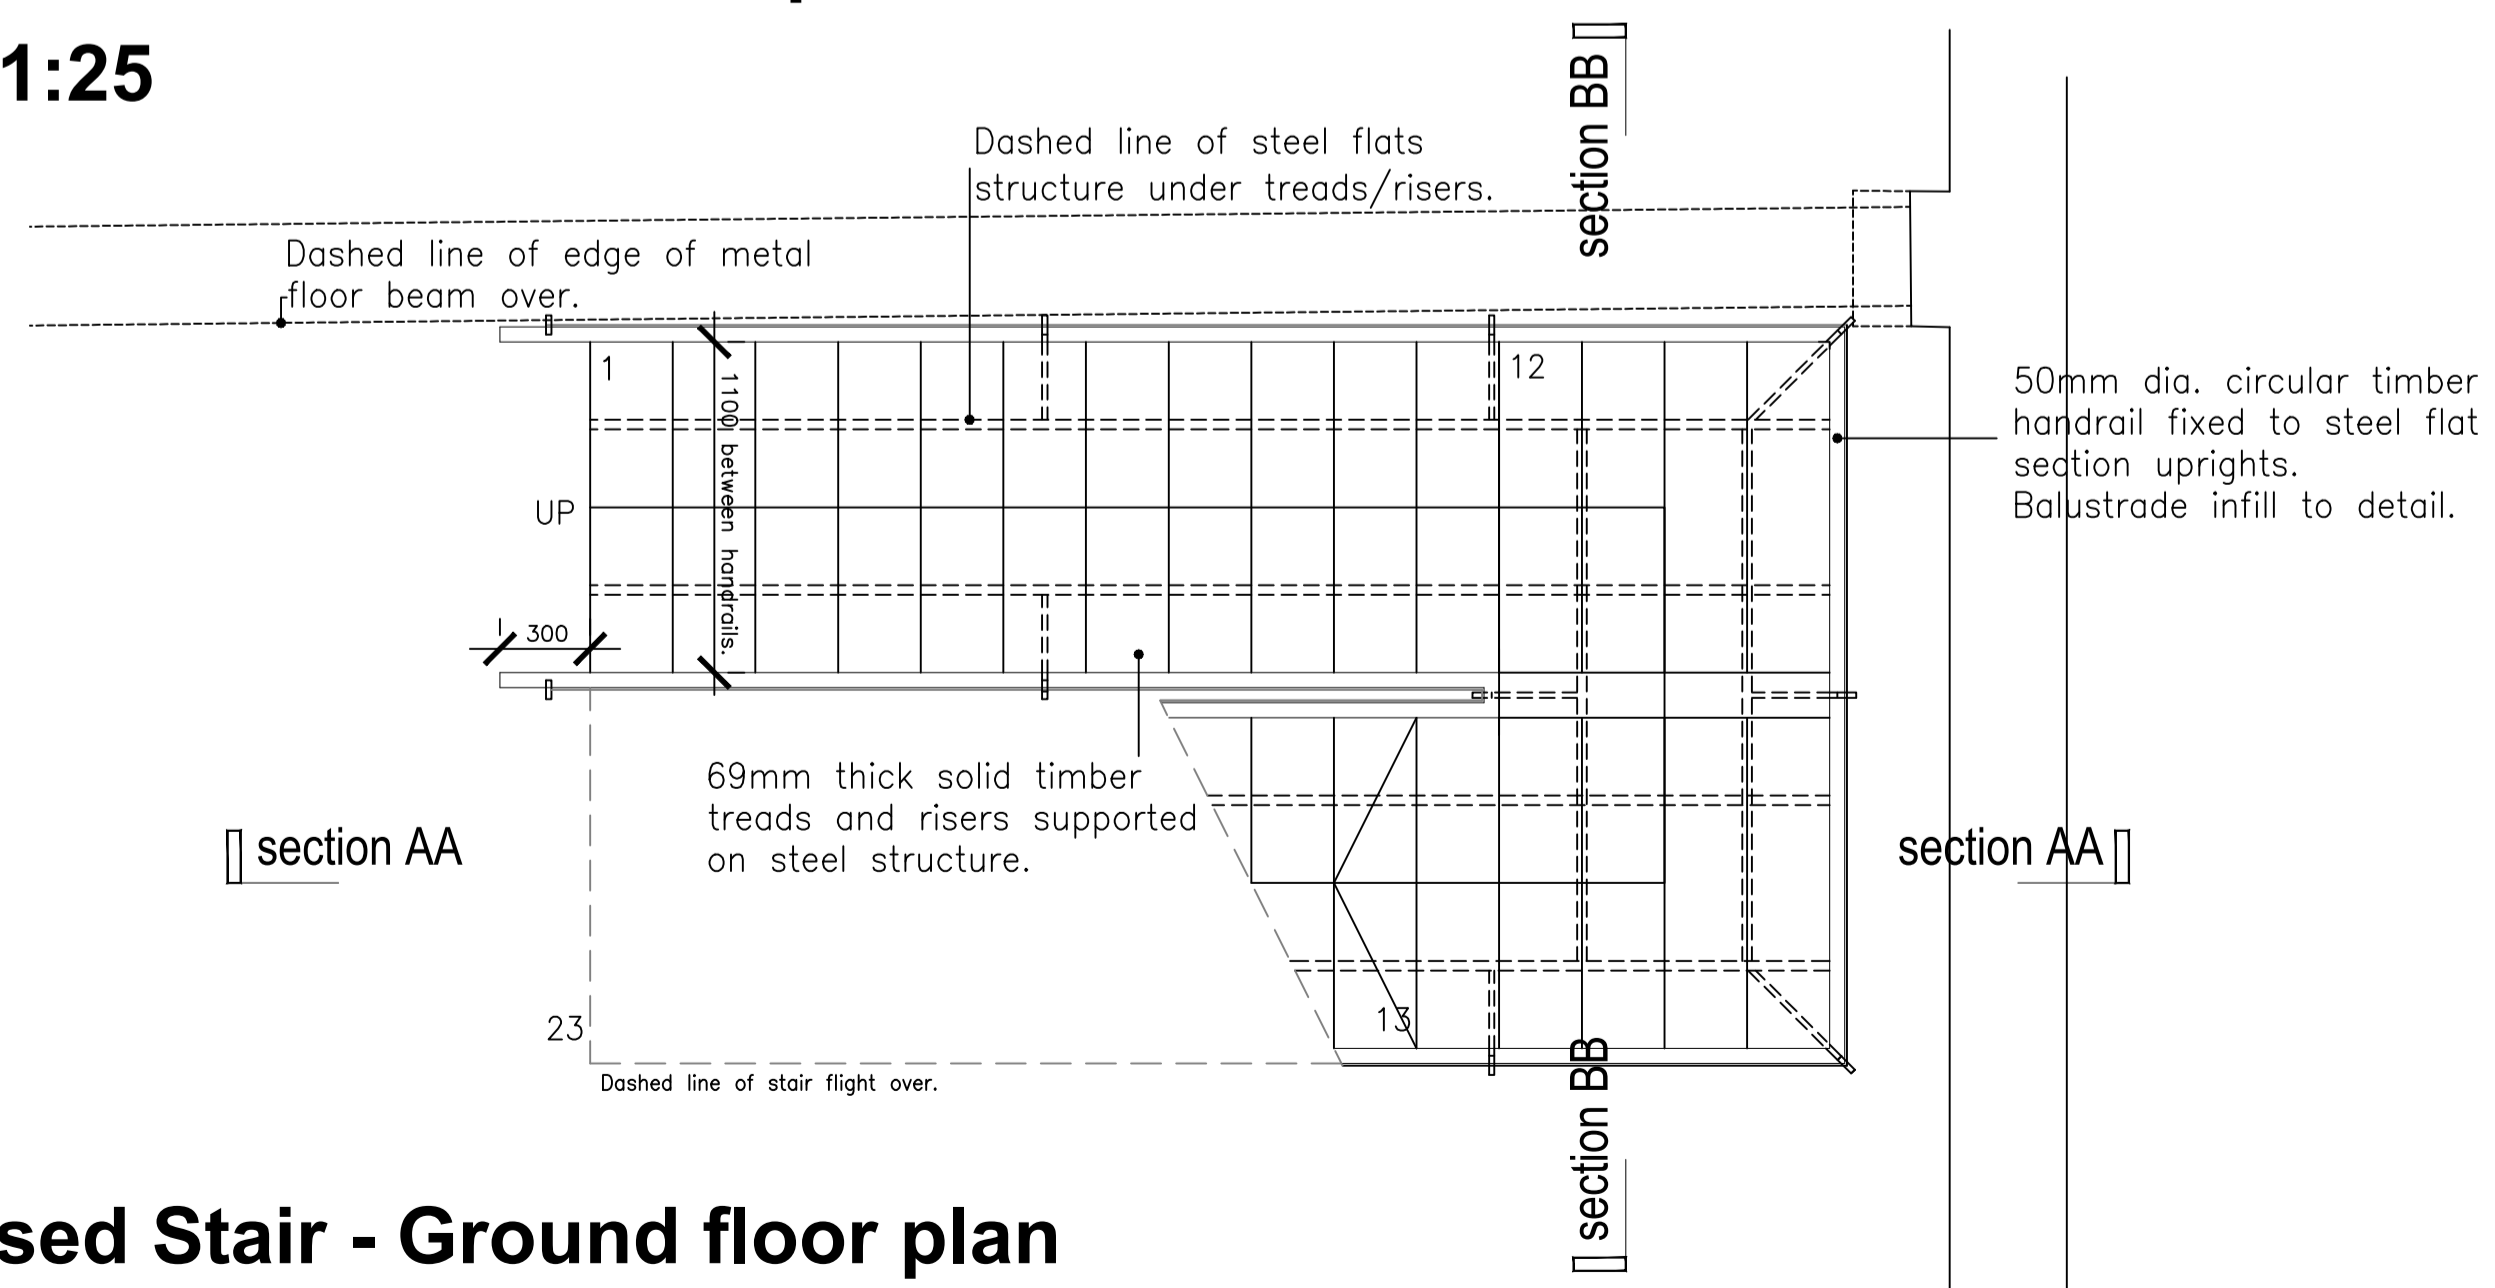

**Proposed Stair - Ground floor plan**  
Scale 1:25

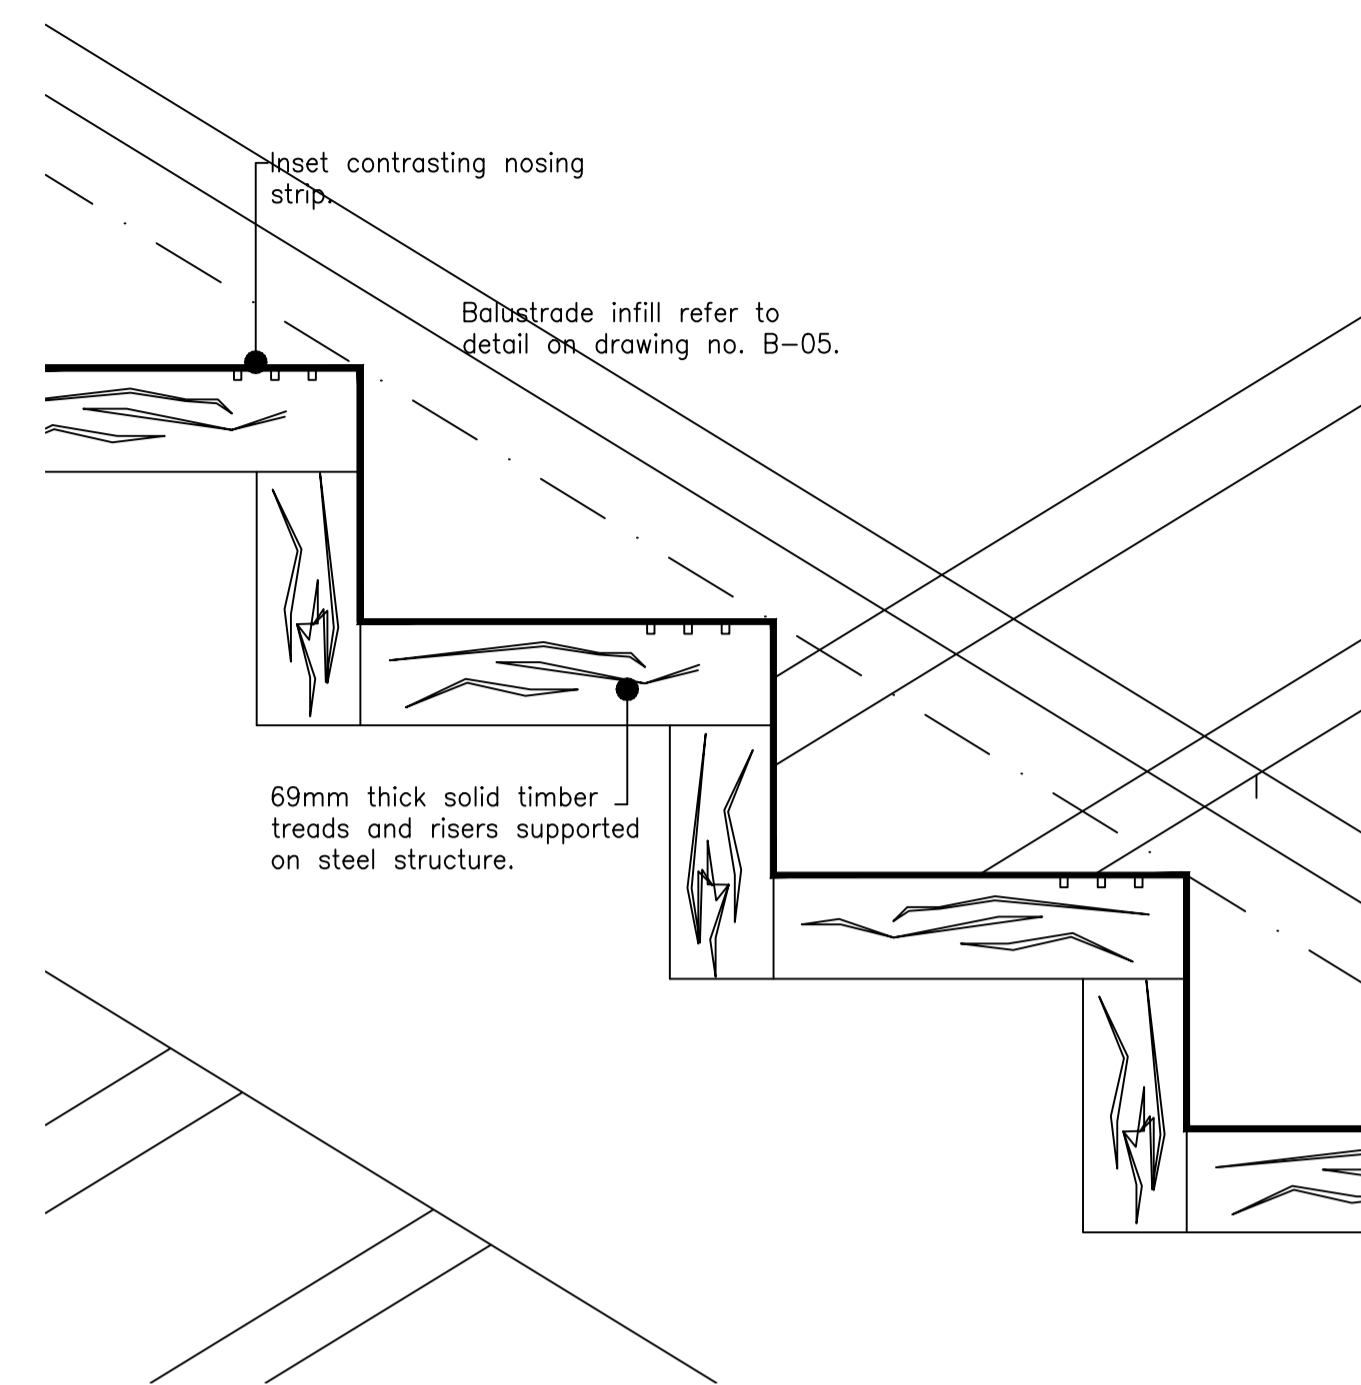

**Proposed Stair - tread/riser detail**  
Scale 1:5

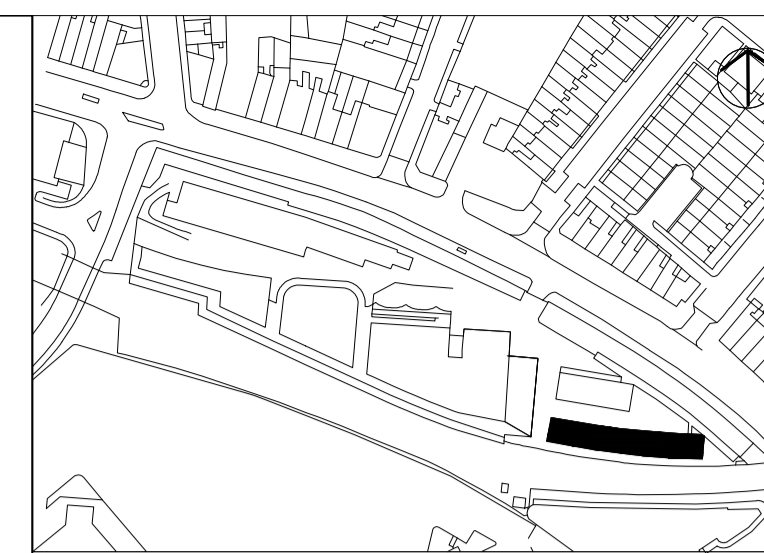

Please note that information used to produce these drawings is based on measured survey supplied by others; Heritage Architecture can not be held responsible for any inaccuracies that may exist. Please do not scale drawings. All dimensions should be verified on site.

Camden Stables Market  
London  
NW1  
United Kingdom

STANLEY SIDINGS LTD

**Camden Stables Market**  
**PROVENDER STORE (BLOCK B)**

Drawing Title  
**New stairs, lifts & associated builders work - Proposed staircase - Plans & details**

Scale 1:25 / 1:5 @ A1

Drawing Status  
**Planning & Listed Building Consent**

July 2016 Drawing No **B-03**



**STEPHEN LEVRANT HERITAGE ARCHITECTURE**  
62 British Grove, London, W4 2NL  
E-mail: info@heritagemail.co.uk