

Disclaimer

This drawing should not be scaled.

The contractor is to check all dimensions on site and inform the contract administrator/project manager of any discrepancies.

All work is to comply in every aspect with the Building Regulations, Codes of Practice and British Standards.

This drawing is to be read in conjunction with all other contract drawings and specifications.

This drawing is copyrighted and must not be reproduced in any format or disclosed to any third party without the written consent of Tuffin Ferraby Taylor LLP.


rev date details
C1 MAR 16 Construction Issue

by
se



Datum 24.000m

FRONT ELEVATION - EXISTING

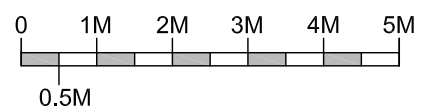

SCALE 1:100

CLIENT Bedford Estates
PROJECT 25 Bedford Square, London WC1B 3HW
DRAWING EXISTING - Front Elevation

DRAWN
SCALE @ A3 1:100
DATE AUG 2016



PROJECT No. DRAWING No. REV
26901 25-E01

Disclaimer

This drawing should not be scaled.

The contractor is to check all dimensions on site and inform the contract administrator/project manager of any discrepancies.

All work is to comply in every aspect with the Building Regulations, Codes of Practice and British Standards.

This drawing is to be read in conjunction with all other contract drawings and specifications.


This drawing is copyrighted and must not be reproduced in any format or disclosed to any third party without the written consent of Tuffin Ferraby Taylor LLP.

rev date details by
C1 MAR 16 Construction Issue se



Datum 24.000m

FRONT ELEVATION - PROPOSED

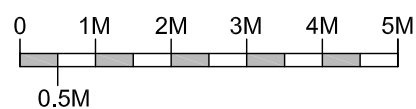

SCALE 1:100

CLIENT Bedford Estates
PROJECT 25 Bedford Square, London WC1B 3HW
DRAWING PROPOSED - Front Elevation

DRAWN
SCALE @ A3 1:100
DATE AUG 2016



PROJECT No. DRAWING No. REV
26901 25-P01

Disclaimer

This drawing should not be scaled.

The contractor is to check all dimensions on site and inform the contract administrator/project manager of any discrepancies.

All work is to comply in every aspect with the Building Regulations, Codes of Practice and British Standards.

This drawing is to be read in conjunction with all other contract drawings and specifications.

This drawing is copyrighted and must not be reproduced in any format or disclosed to any third party without the written consent of Tuffin Ferraby Taylor LLP.

rev date details
C1 MAR 16 Construction Issue

by
SE




24 Bedford Square

25 Bedford Square

26 Bedford Square

REAR ELEVATION - EXISTING

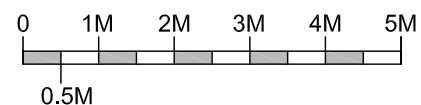

SCALE 1:100

CLIENT Bedford Estates

PROJECT 25 Bedford Square, London WC1B 3HW
DRAWING EXISTING - Rear Elevation

DRAWN

SCALE @ A3 1:100

DATE AUG 2016

PROJECT No. DRAWING No. REV

26901 25-E02



Tuffin Ferraby Taylor LLP

Disclaimer

This drawing should not be scaled.

The contractor is to check all dimensions on site and inform the contract administrator/project manager of any discrepancies.

All work is to comply in every aspect with the Building Regulations, Codes of Practice and British Standards.

This drawing is to be read in conjunction with all other contract drawings and specifications.


This drawing is copyrighted and must not be reproduced in any format or disclosed to any third party without the written consent of Tuffin Ferraby Taylor LLP.

rev date details
C1 MAR 16 Construction Issue

by
SE



REAR ELEVATION - PROPOSED

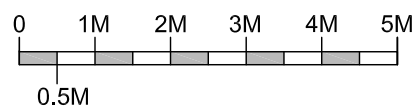

SCALE 1:100

CLIENT Bedford Estates
PROJECT 25 Bedford Square, London WC1B 3HW
DRAWING PROPOSED - Rear Elevation

DRAWN
SCALE @ A3 1:100
DATE AUG 2016



Tuffin Ferraby Taylor LLP

PROJECT No. DRAWING No. REV
26901 25-P02

Disclaimer

This drawing should not be scaled.


The contractor is to check all dimensions on site and inform the contract administrator/project manager of any discrepancies.

All work is to comply in every aspect with the Building Regulations, Codes of Practice and British Standards.

This drawing is to be read in conjunction with all other contract drawings and specifications.

This drawing is copyrighted and must not be reproduced in any format or disclosed to any third party without the written consent of Tuffin Ferraby Taylor LLP.

rev date details by
C1 MAR 16 Construction Issue Se

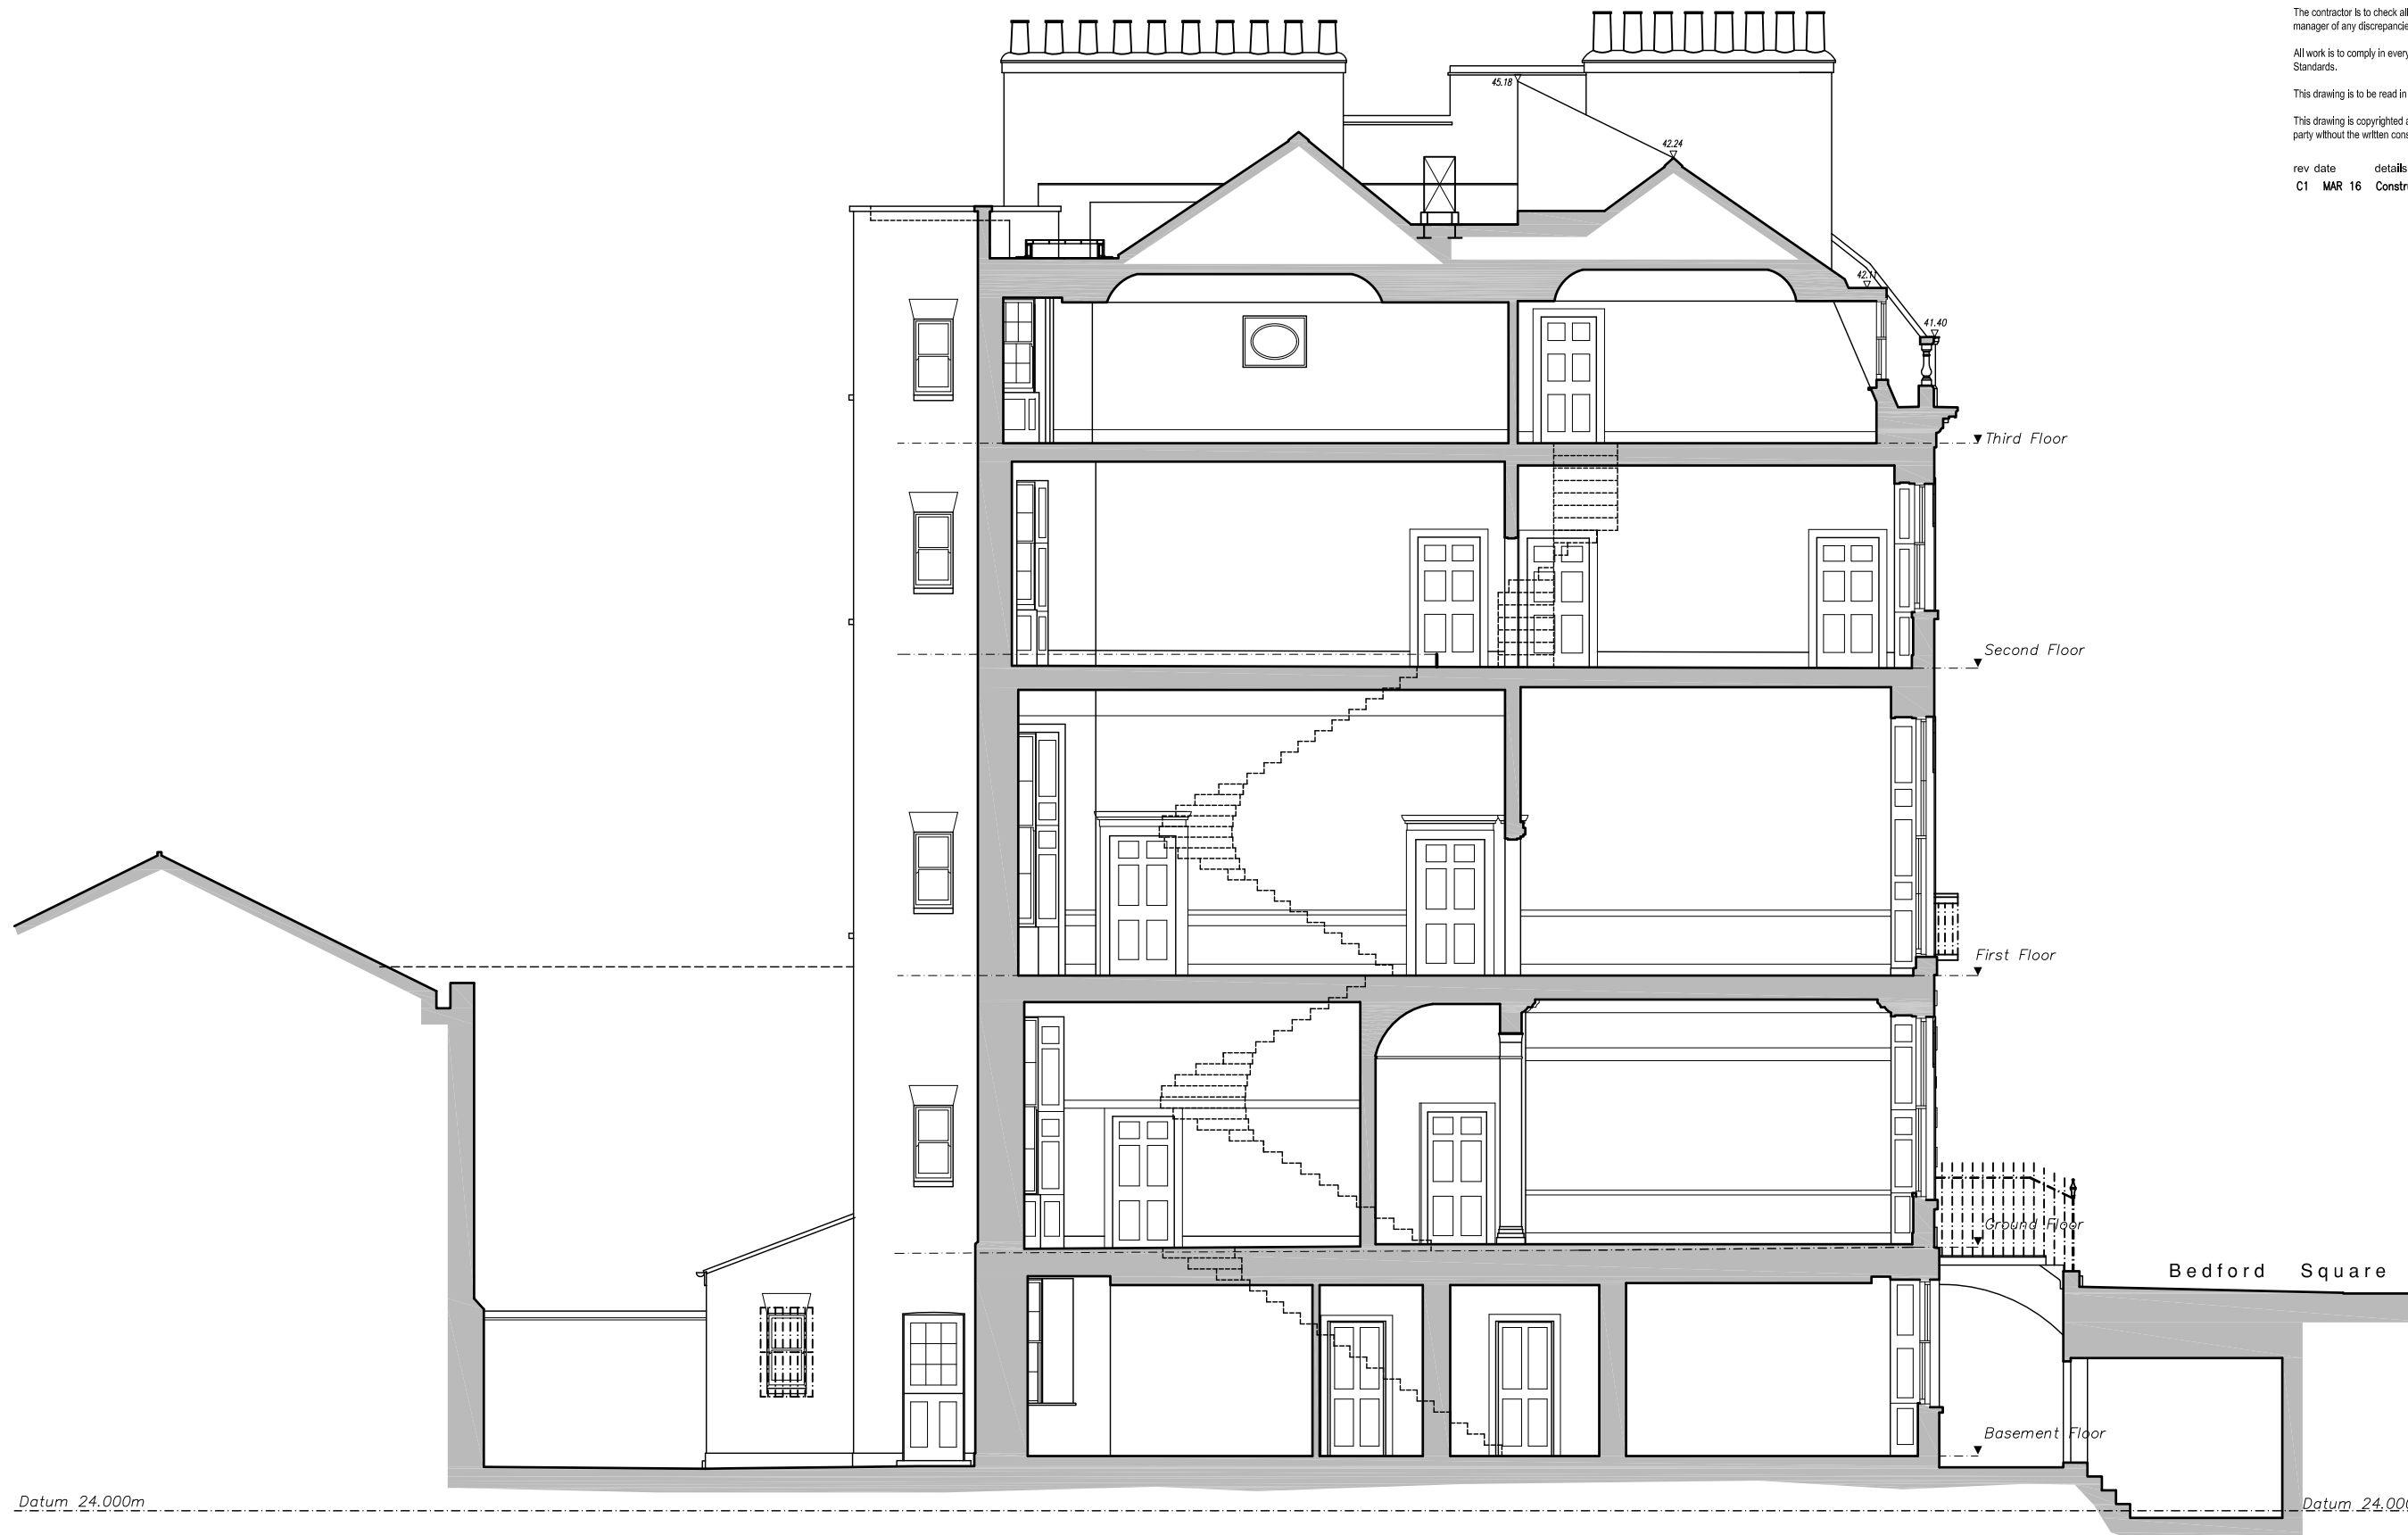


Datum 24.000m

Datum 24.000m

Section A-A looking towards No 24 Bedford Square

SECTION A-A - EXISTING

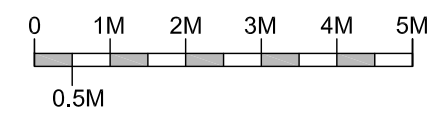

SCALE 1:100

CLIENT Bedford Estates
PROJECT 25 Bedford Square, London WC1B 3HW
DRAWING EXISTING - Section A-A

DRAWN
SCALE @ A3 1:100
DATE AUG 2016



PROJECT No. DRAWING No. REV
26901 25-E03

Disclaimer

This drawing should not be scaled.

The contractor is to check all dimensions on site and inform the contract administrator/project manager of any discrepancies.


All work is to comply in every aspect with the Building Regulations, Codes of Practice and British Standards.

This drawing is to be read in conjunction with all other contract drawings and specifications.


This drawing is copyrighted and must not be reproduced in any format or disclosed to any third party without the written consent of Tuffin Ferraby Taylor LLP.

rev	date	details	by
C1	MAR 16	Construction Issue	Se

New rooflight to replace redundant smoke vent.
For manufactures details see TFT drawing 26901-25-P05

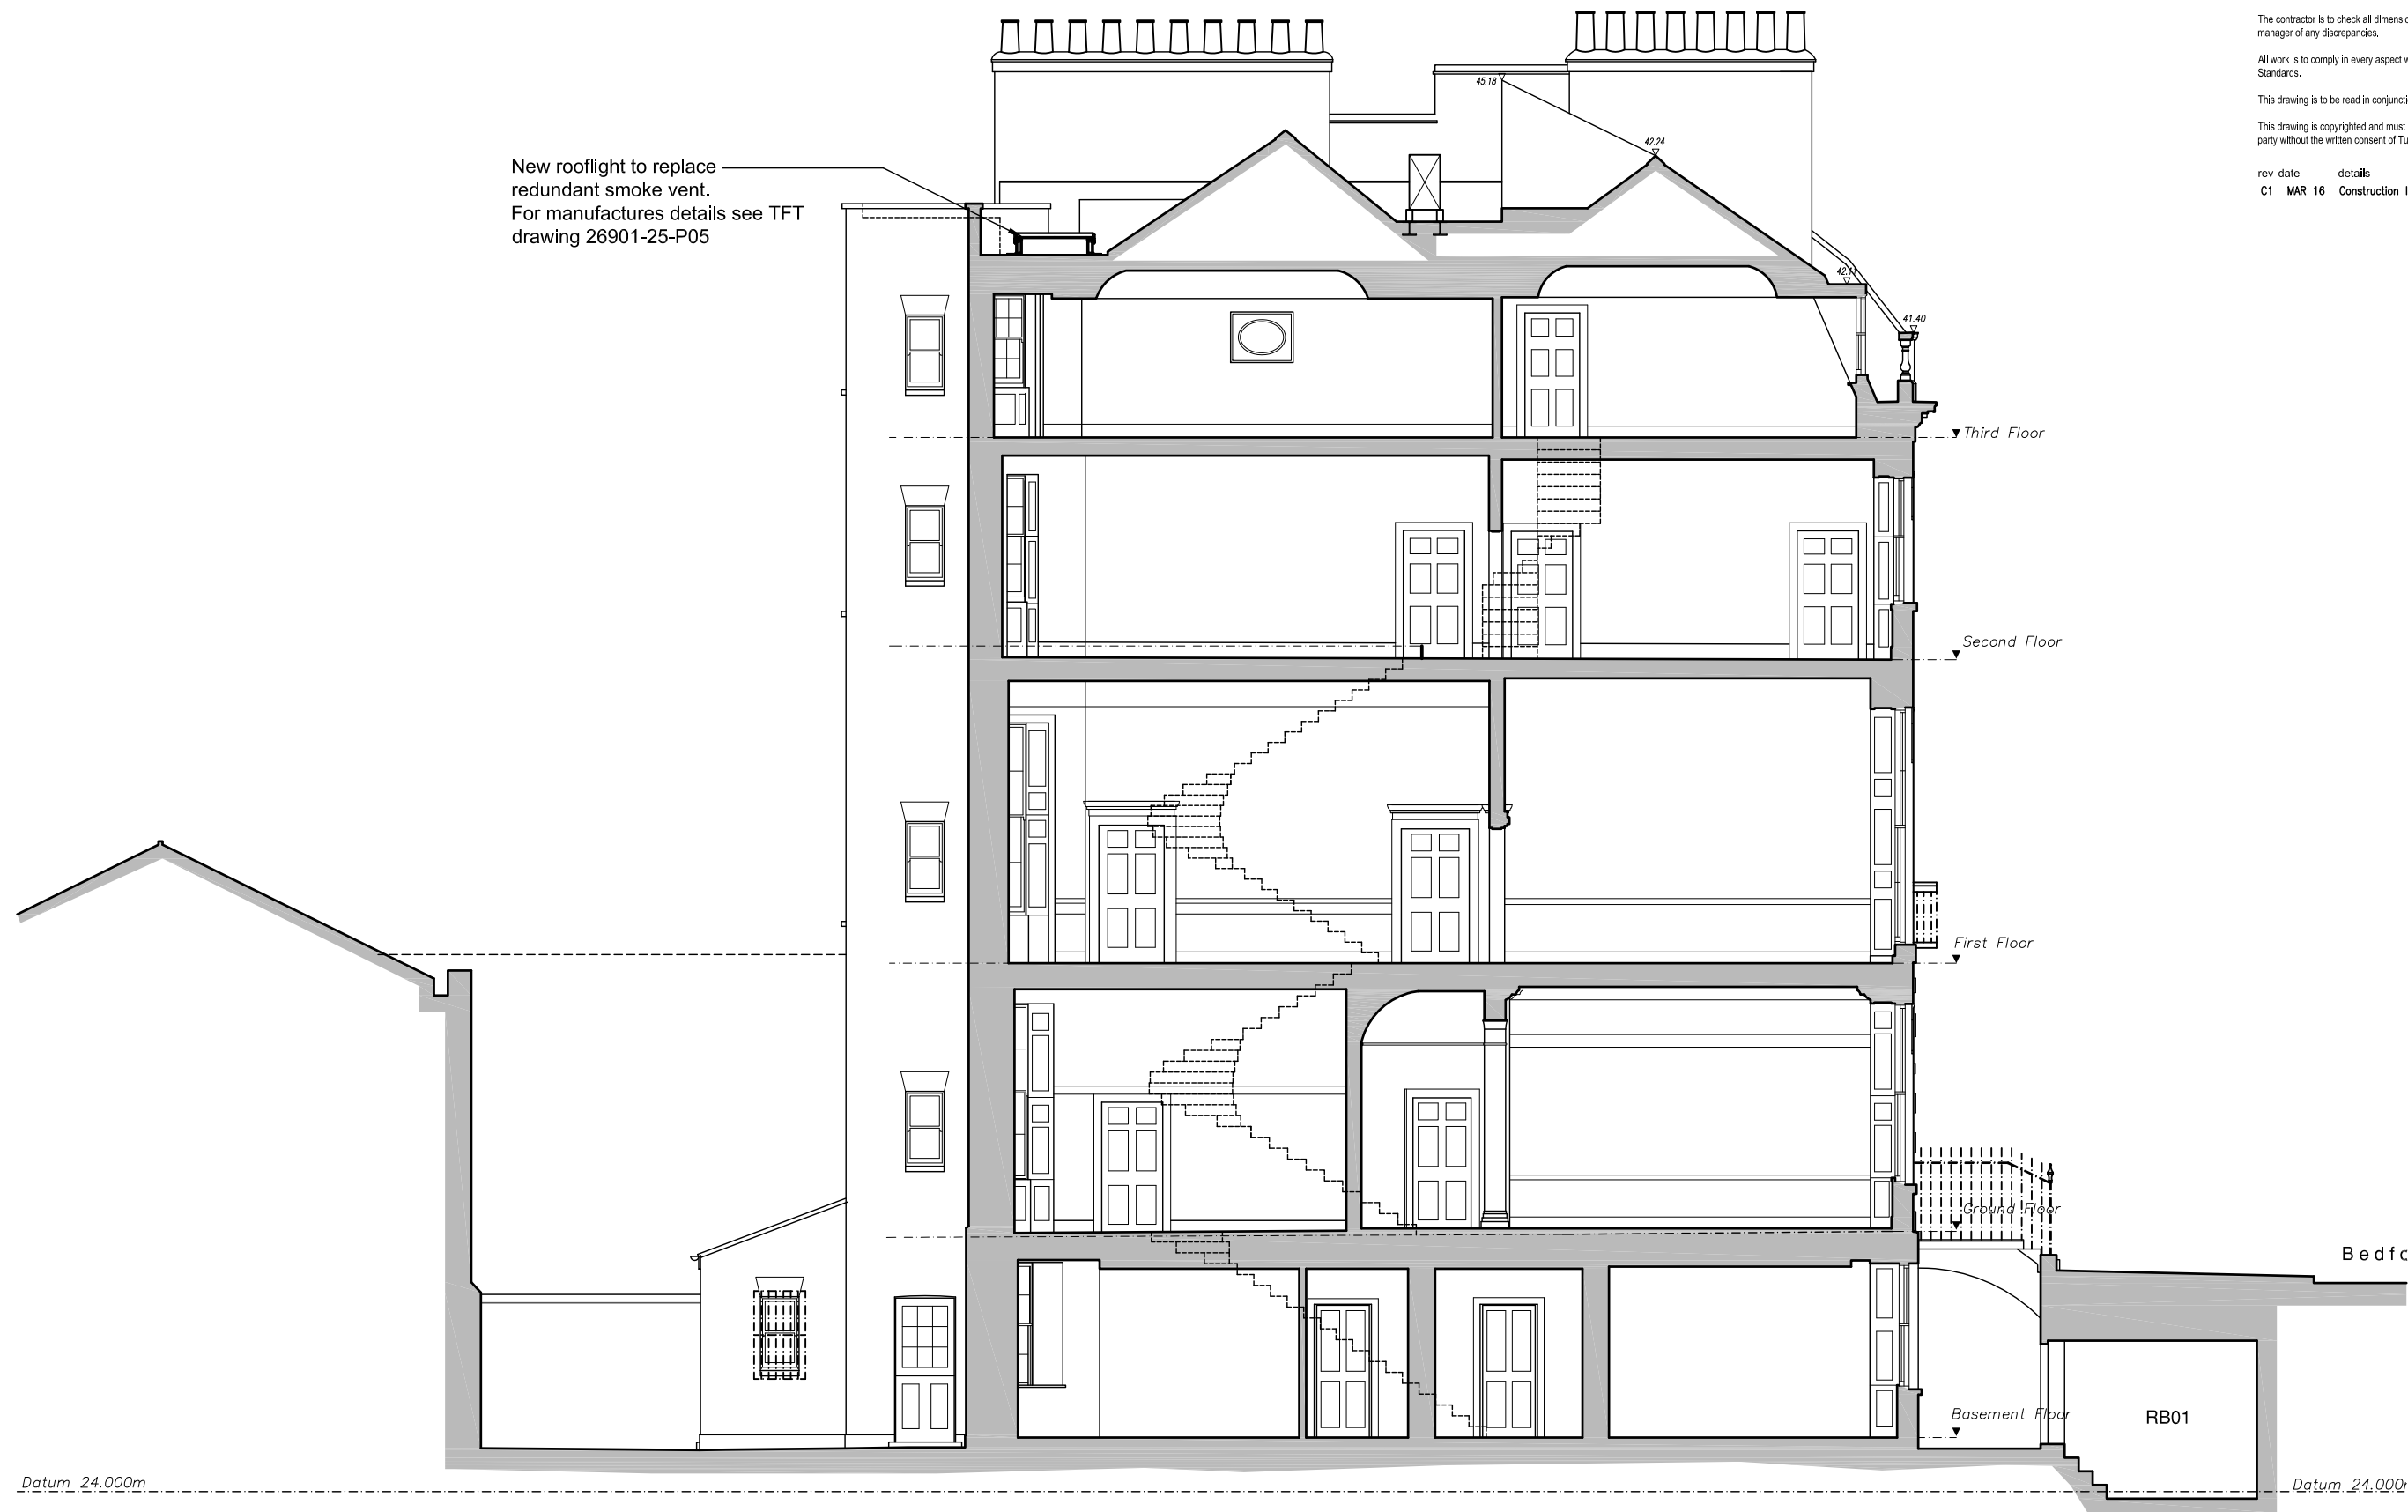

SECTION A-A - PROPOSED

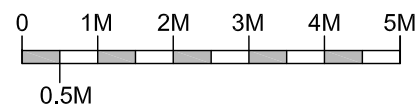


SCALE 1:100

CLIENT Bedford Estates
PROJECT 25 Bedford Square, London WC1B 3HW
DRAWING PROPOSED - Section A-A

DRAWN
SCALE @ A3 1:100
DATE AUG 2016



PROJECT No. DRAWING No. REV
26901 25-P03

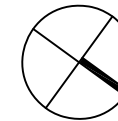

Disclaimer

This drawing should not be scaled.


The contractor is to check all dimensions on site and inform the contract administrator/project manager of any discrepancies.

All work is to comply in every aspect with the Building Regulations, Codes of Practice and British Standards.


This drawing is to be read in conjunction with all other contract drawings and specifications.

This drawing is copyrighted and must not be reproduced in any format or disclosed to any third party without the written consent of Tuffin Ferraby Taylor LLP.

rev date details by

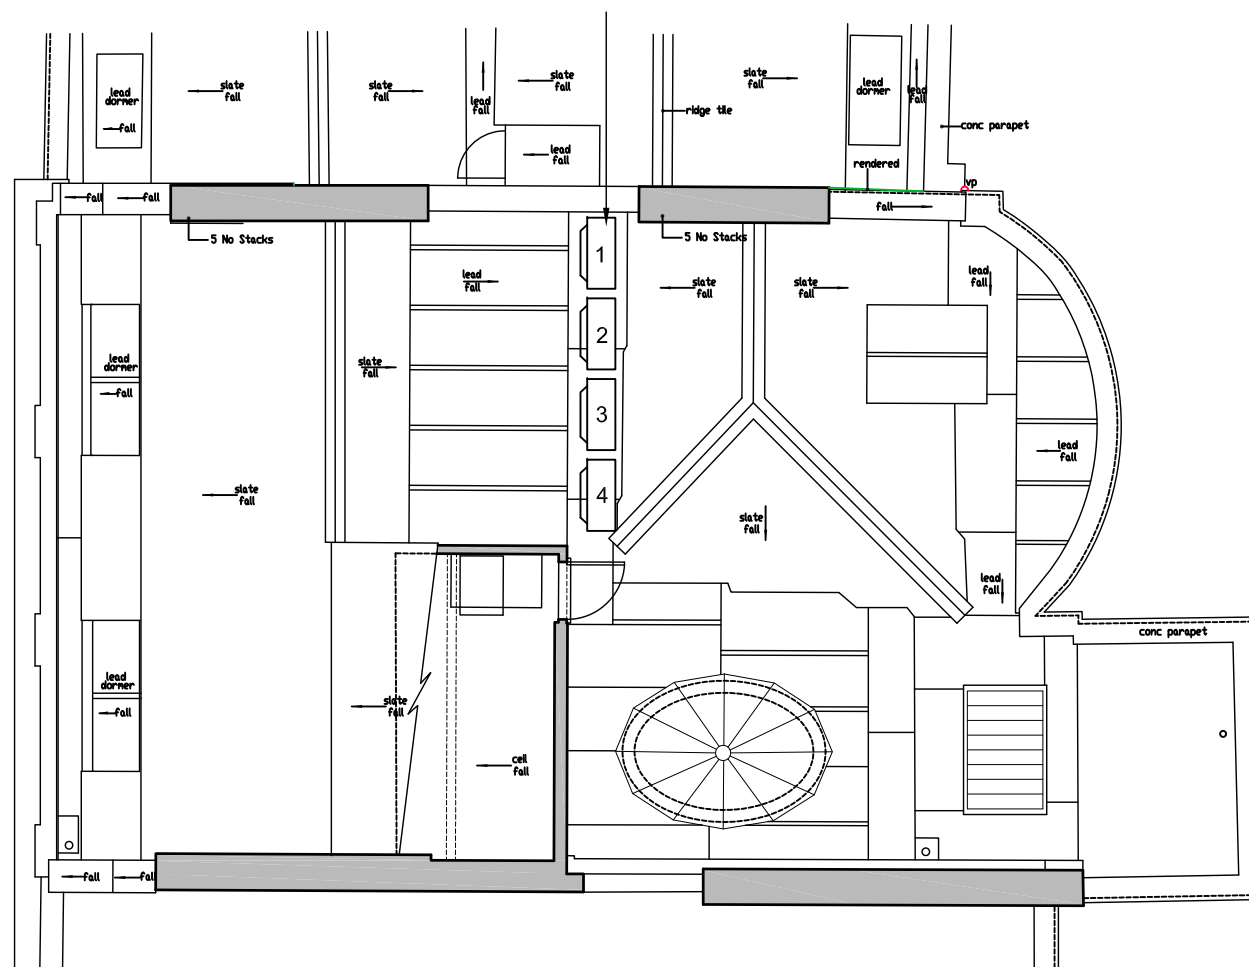

ROOF - EXISTING

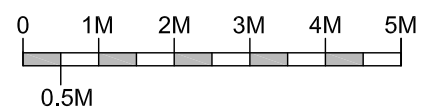

SCALE 1:100

CLIENT Bedford Estates

PROJECT 25 Bedford Square, London WC1B 3HW

DRAWING Existing - Roof

DRAWN

SCALE @ A3 1:100


DATE AUG 16

PROJECT No. DRAWING No. REV

26901 25-E04



Tuffin Ferraby Taylor LLP

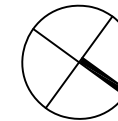

Disclaimer

This drawing should not be scaled.


The contractor is to check all dimensions on site and inform the contract administrator/project manager of any discrepancies.

All work is to comply in every aspect with the Building Regulations, Codes of Practice and British Standards.


This drawing is to be read in conjunction with all other contract drawings and specifications.

This drawing is copyrighted and must not be reproduced in any format or disclosed to any third party without the written consent of Tuffin Ferraby Taylor LLP.

rev date details by

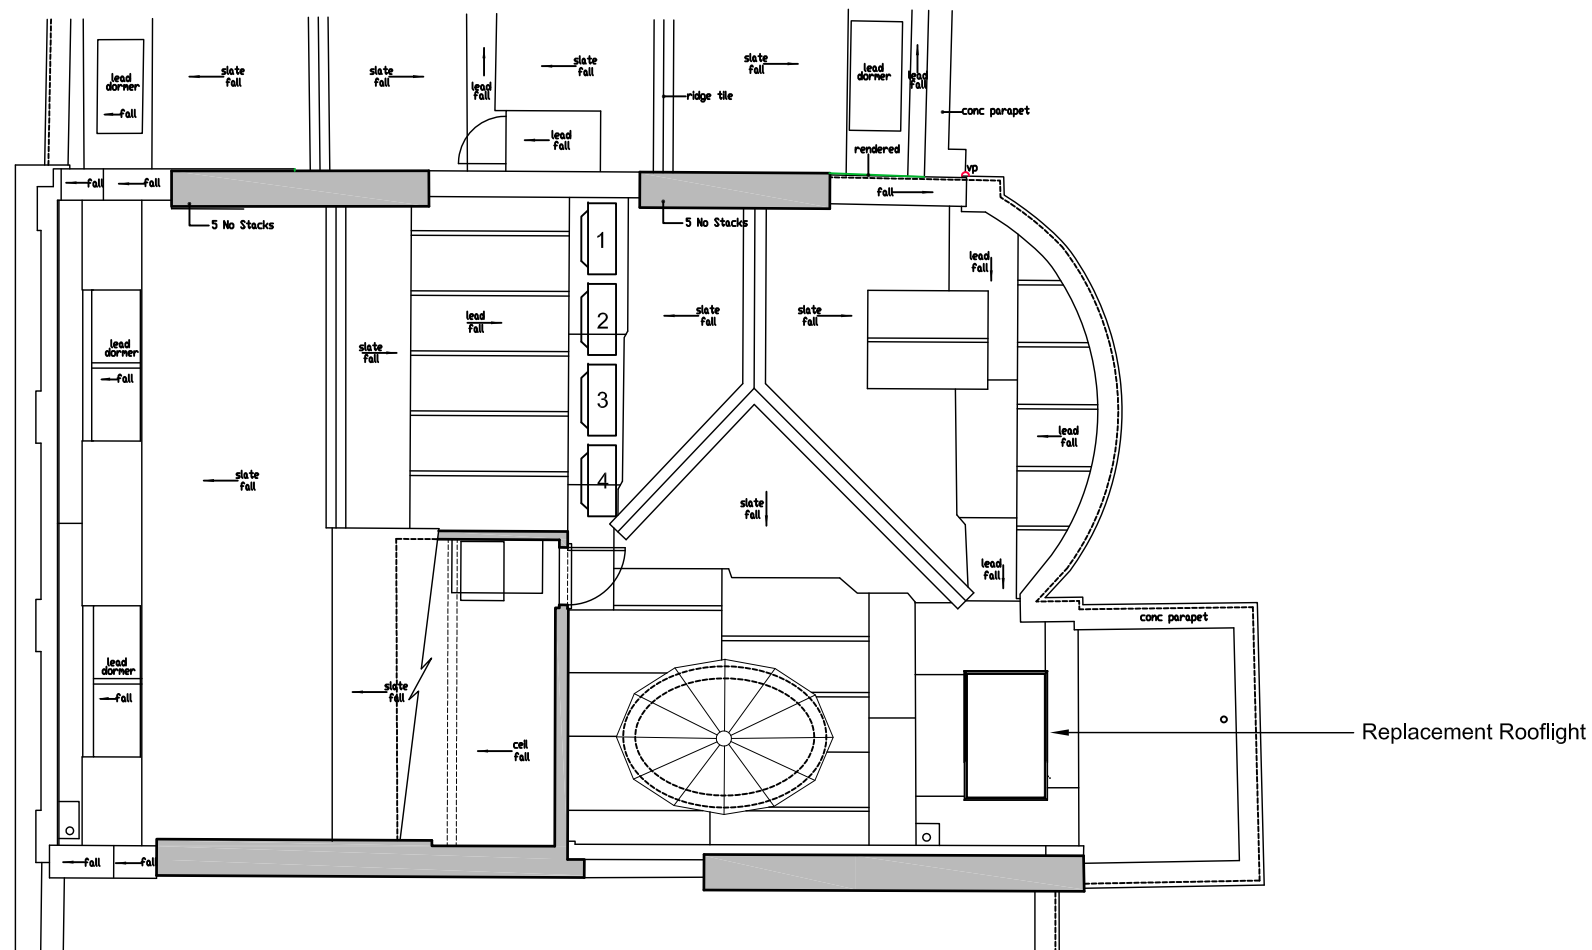

ROOF - PROPOSED

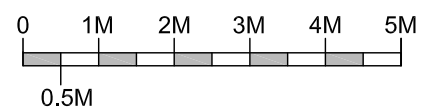

SCALE 1:100

CLIENT Bedford Estates

PROJECT 25 Bedford Square, London WC1B 3HW

DRAWING Proposed - Roof

DRAWN

SCALE @ A3 1:100

DATE AUG 16

PROJECT No. DRAWING No. REV

26901 25-P04



Tuffin Ferraby Taylor LLP

Disclaimer

This drawing should not be scaled.

The contractor is to check all dimensions on site and inform the contract administrator/project manager of any discrepancies.


All work is to comply in every aspect with the Building Regulations, Codes of Practice and British Standards.

This drawing is to be read in conjunction with all other contract drawings and specifications.


This drawing is copyrighted and must not be reproduced in any format or disclosed to any third party without the written consent of Tuffin Ferraby Taylor LLP.

rev date details
C1 MAR 16 Construction Issue

by
Se

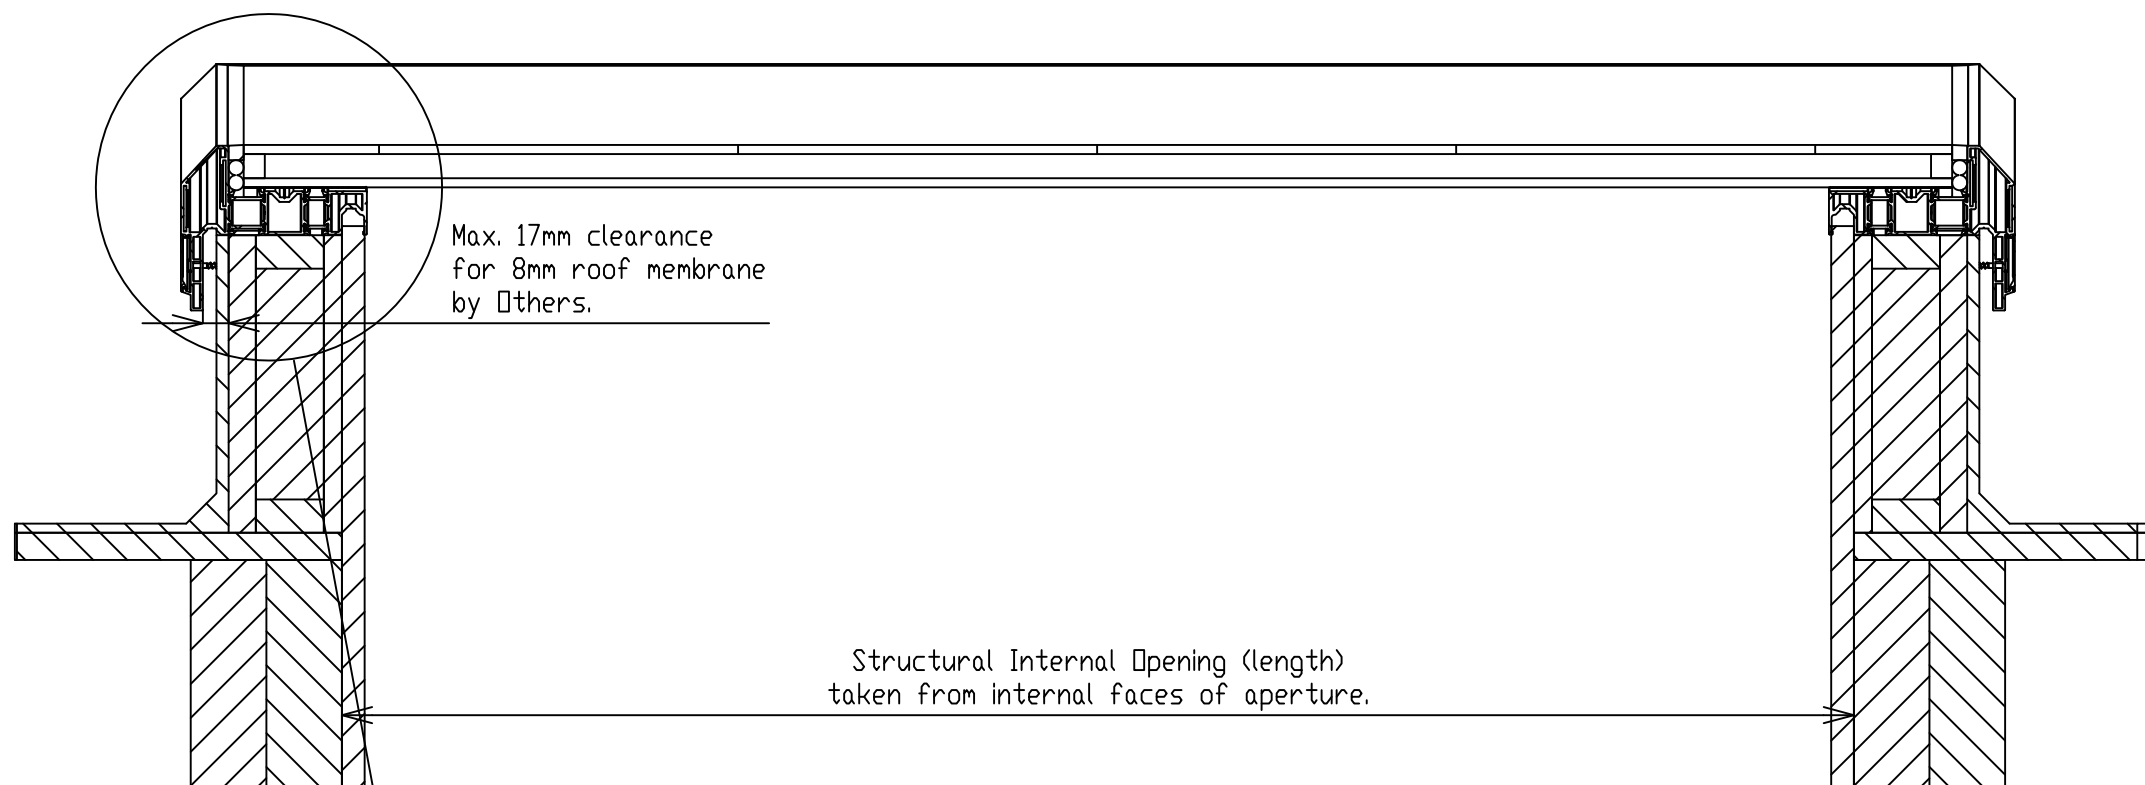

SECTION B-B

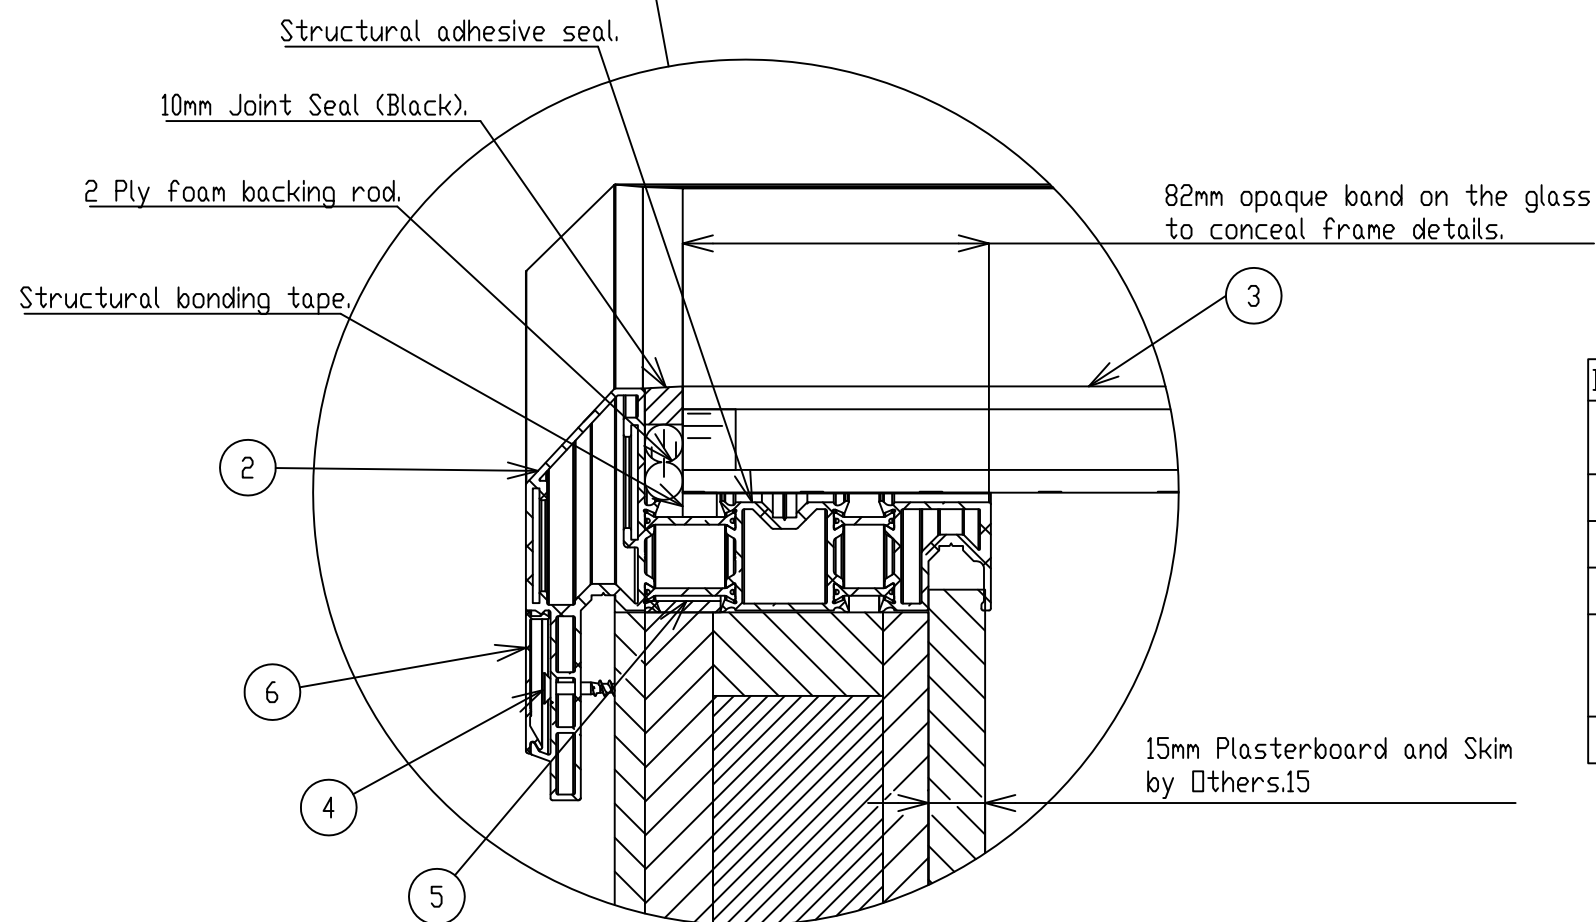

ITEM NO.	DESCRIPTION	QTY.
1	75mm fully insulated upstand supplied by Sunsquare Ltd. (Optional)	1
2	Skyview frame.	1
3	28mm Insulated Glass Unit.	1
4	4.5x50 Wood Screw.	12
5	ISO BLOCO joint sealant tape supplied by Sunsquare Ltd.	1
6	Skyview capping.	4

CLIENT Bedford Estates

PROJECT 25 Bedford Square, London WC1B 3HW
DRAWING PROPOSED - Rooflight Section

DRAWN
SCALE @ A3 1:5
DATE AUG 2016