


This drawing must not be scaled. Figured dimensions and levels to be used. Any inaccuracies must be notified to the architect. Detail drawings and large scale drawings take precedence over smaller drawings. A1

Rev:	Chk'd:	Rev:
A General Amendments August	20.08.15	
B Issue for Planning	01.09.15	
C Issue for Planning	16.11.15	
D Levels & heights amended. Submitted for planning.	20.04.16	
E South East Corner Amendment updated for Planning	12.08.16	

Chk'd: Rev:

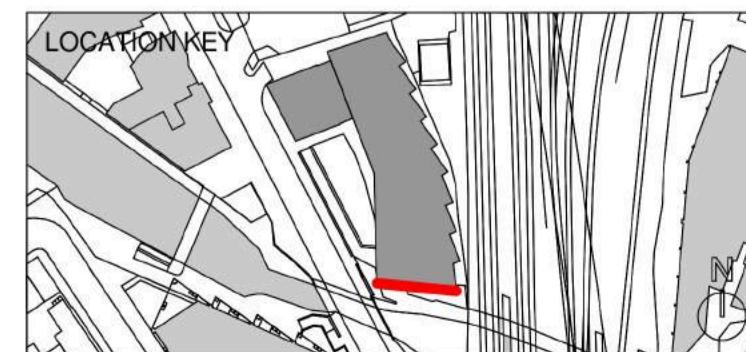

Chk'd:

PRELIMINARY	
PLANNING	✓
DESIGN	
TENDER	
CONSTRUCTION	

**powelldobson**  
ARCHITECTS

London Office: Sherwood House, Forest Road, Kew, TW9 3BY  
Tel: +44 (0)208 8322 831 email: london@powelldobson.com

PDA No:	DRG NO.	REV
14007	A	(05)202
		E

Contract: 102 Camley Street

Regent

Title: Proposed South Elevation

Scale: 1 : 125@A1

Date: 11/05/14

Drawn: GB

Checked: MH