




PROPOSED GROUND FLOOR PLAN

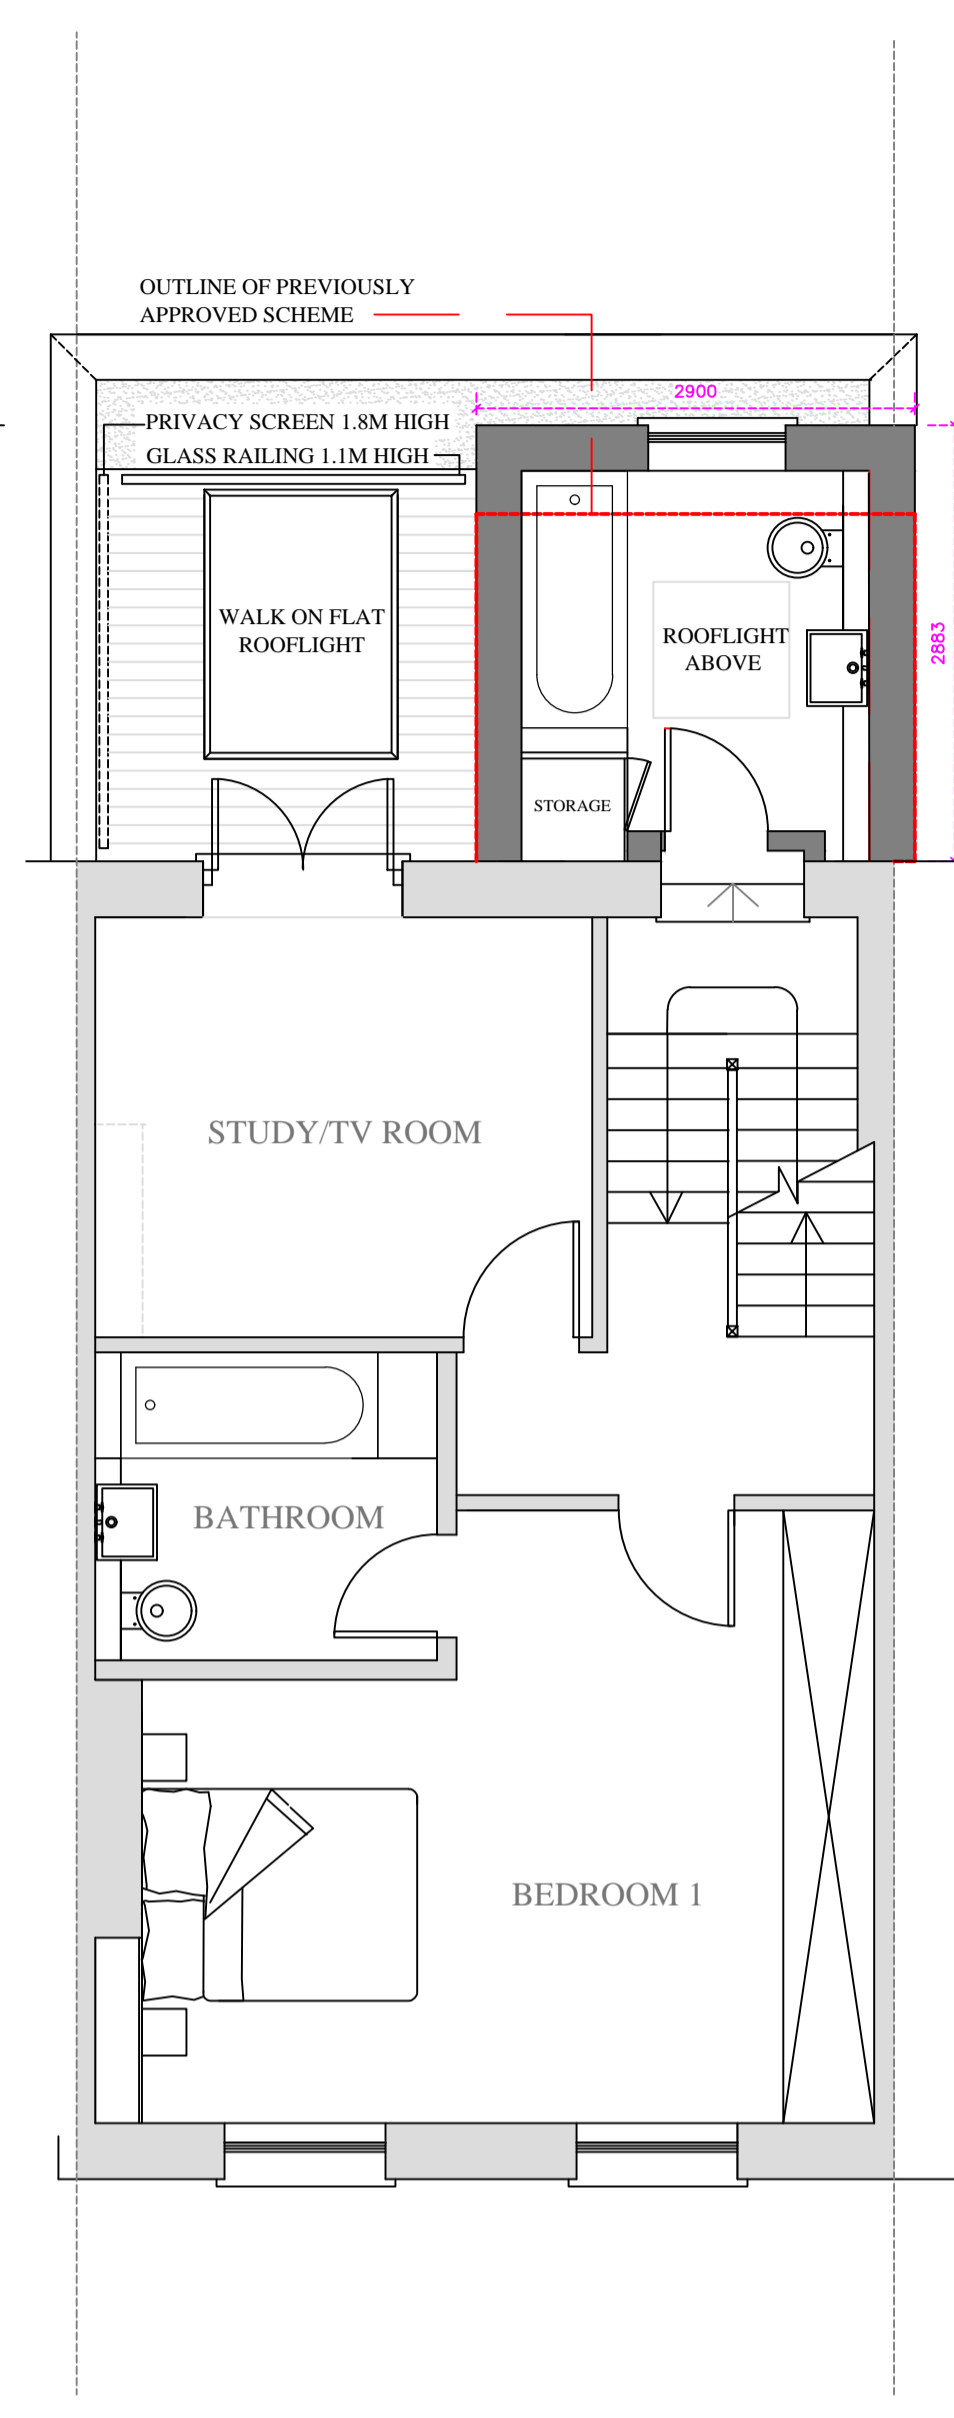


PROPOSED 1ST FLOOR PLAN

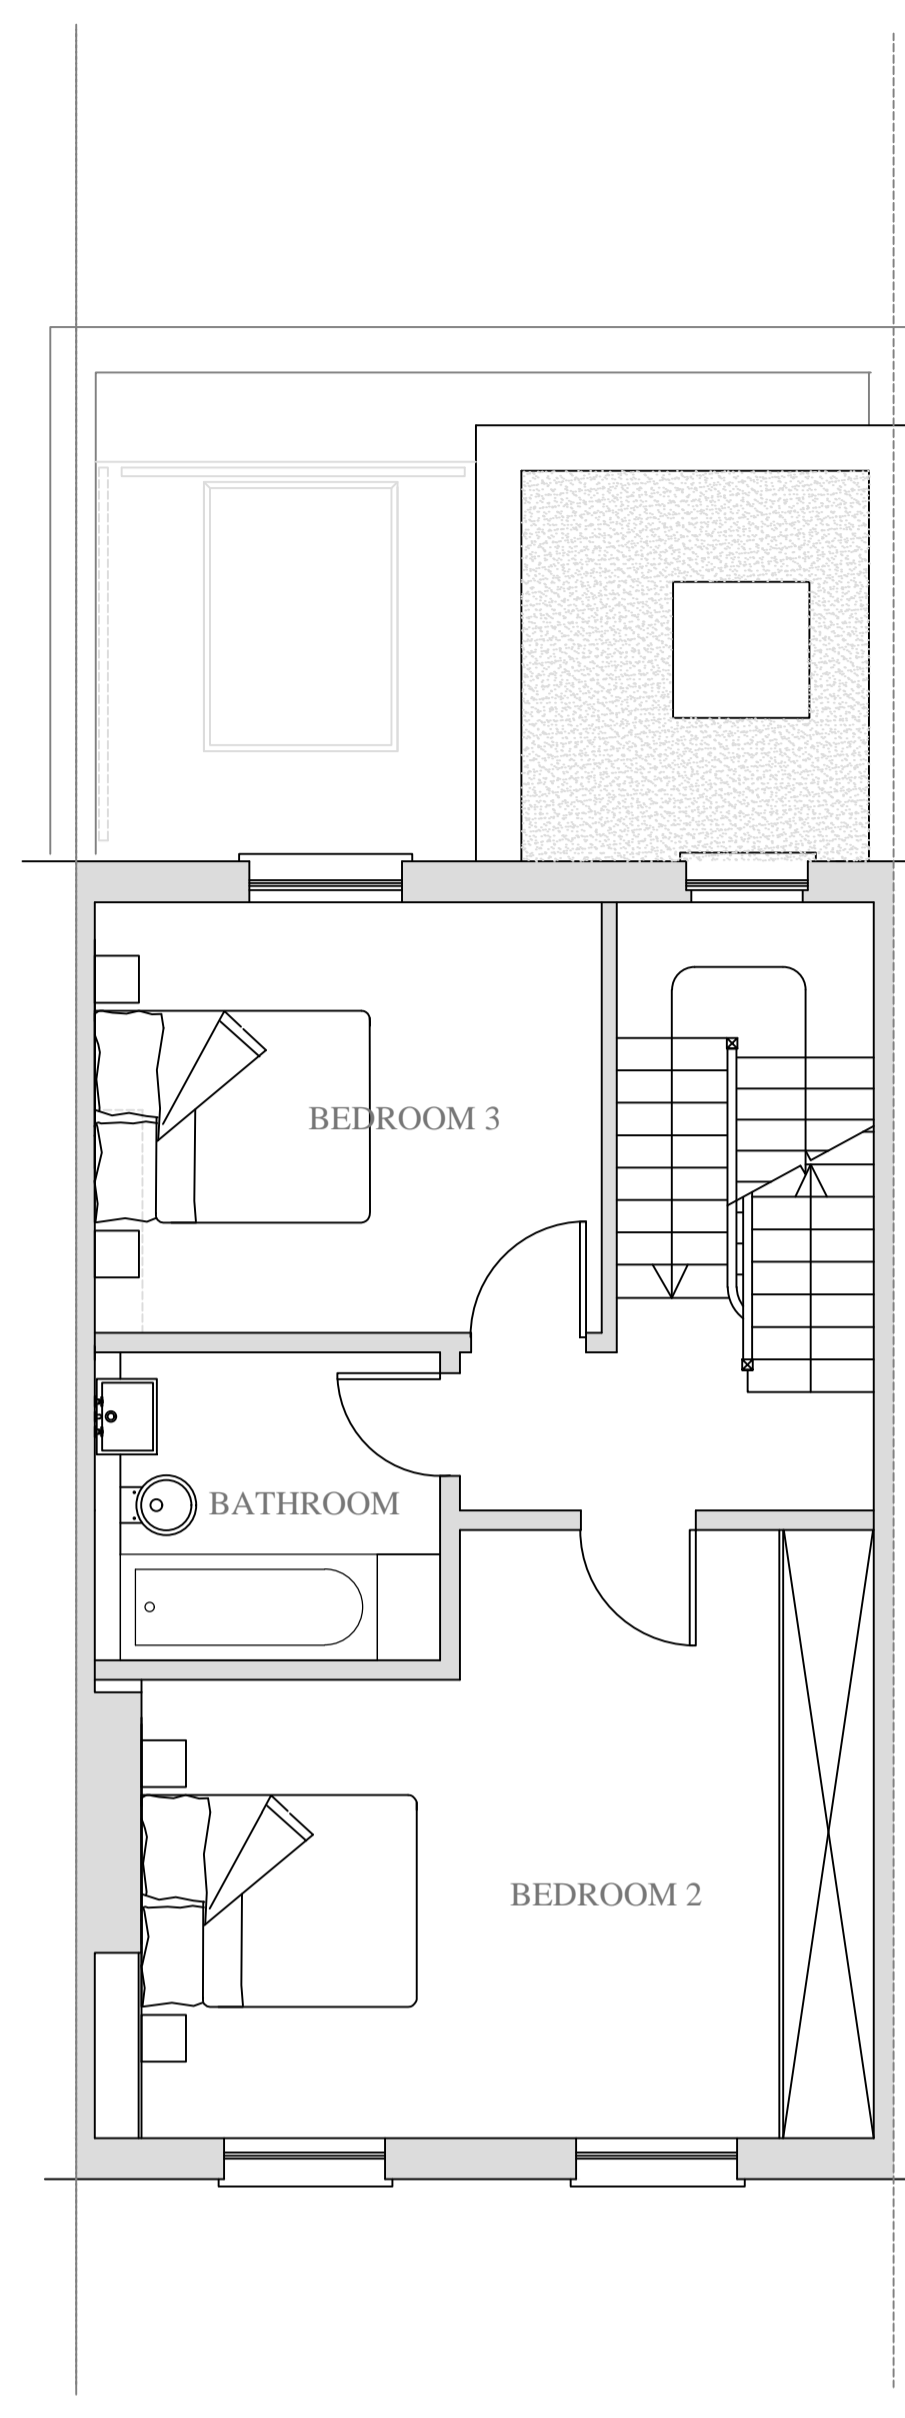

PROPOSED 2ND FLOOR PLAN

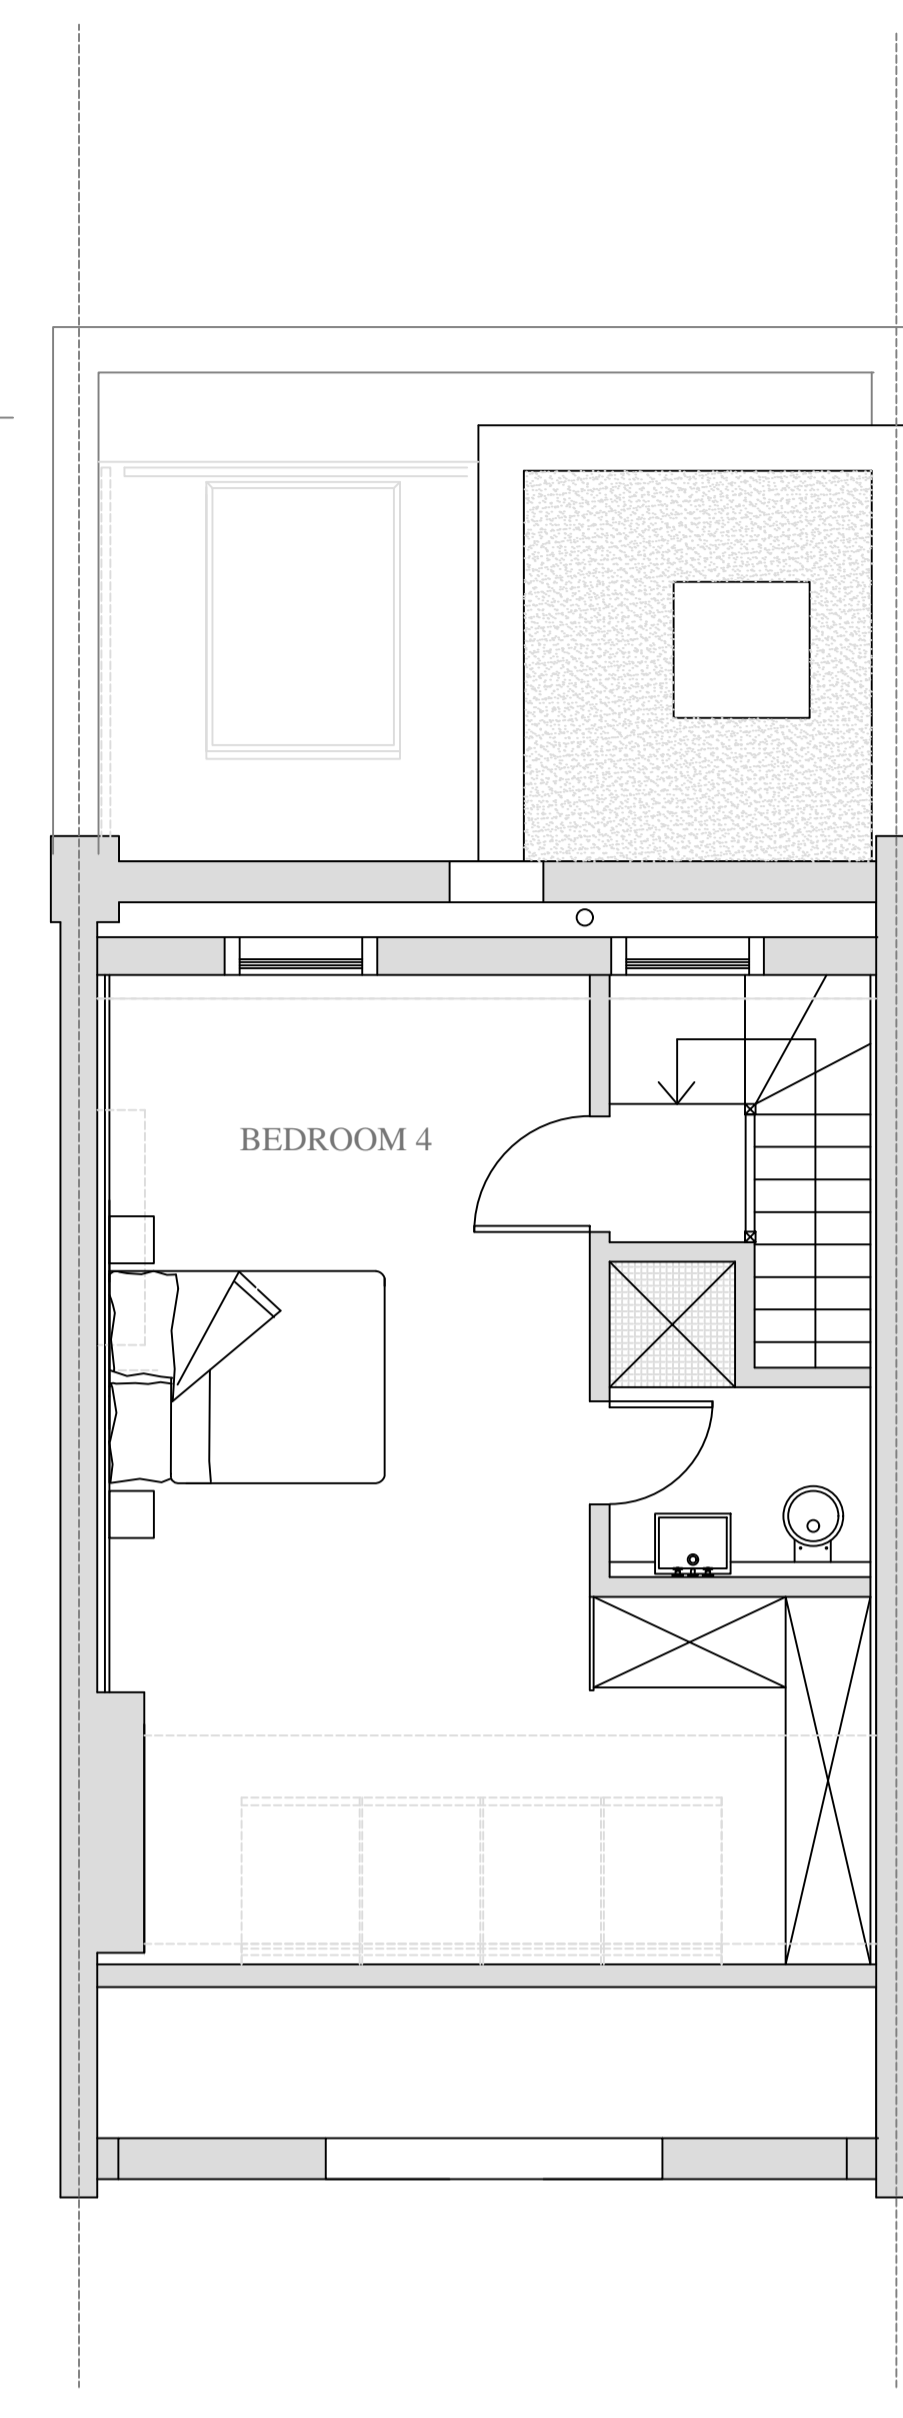


PROPOSED 3RD FLOOR PLAN

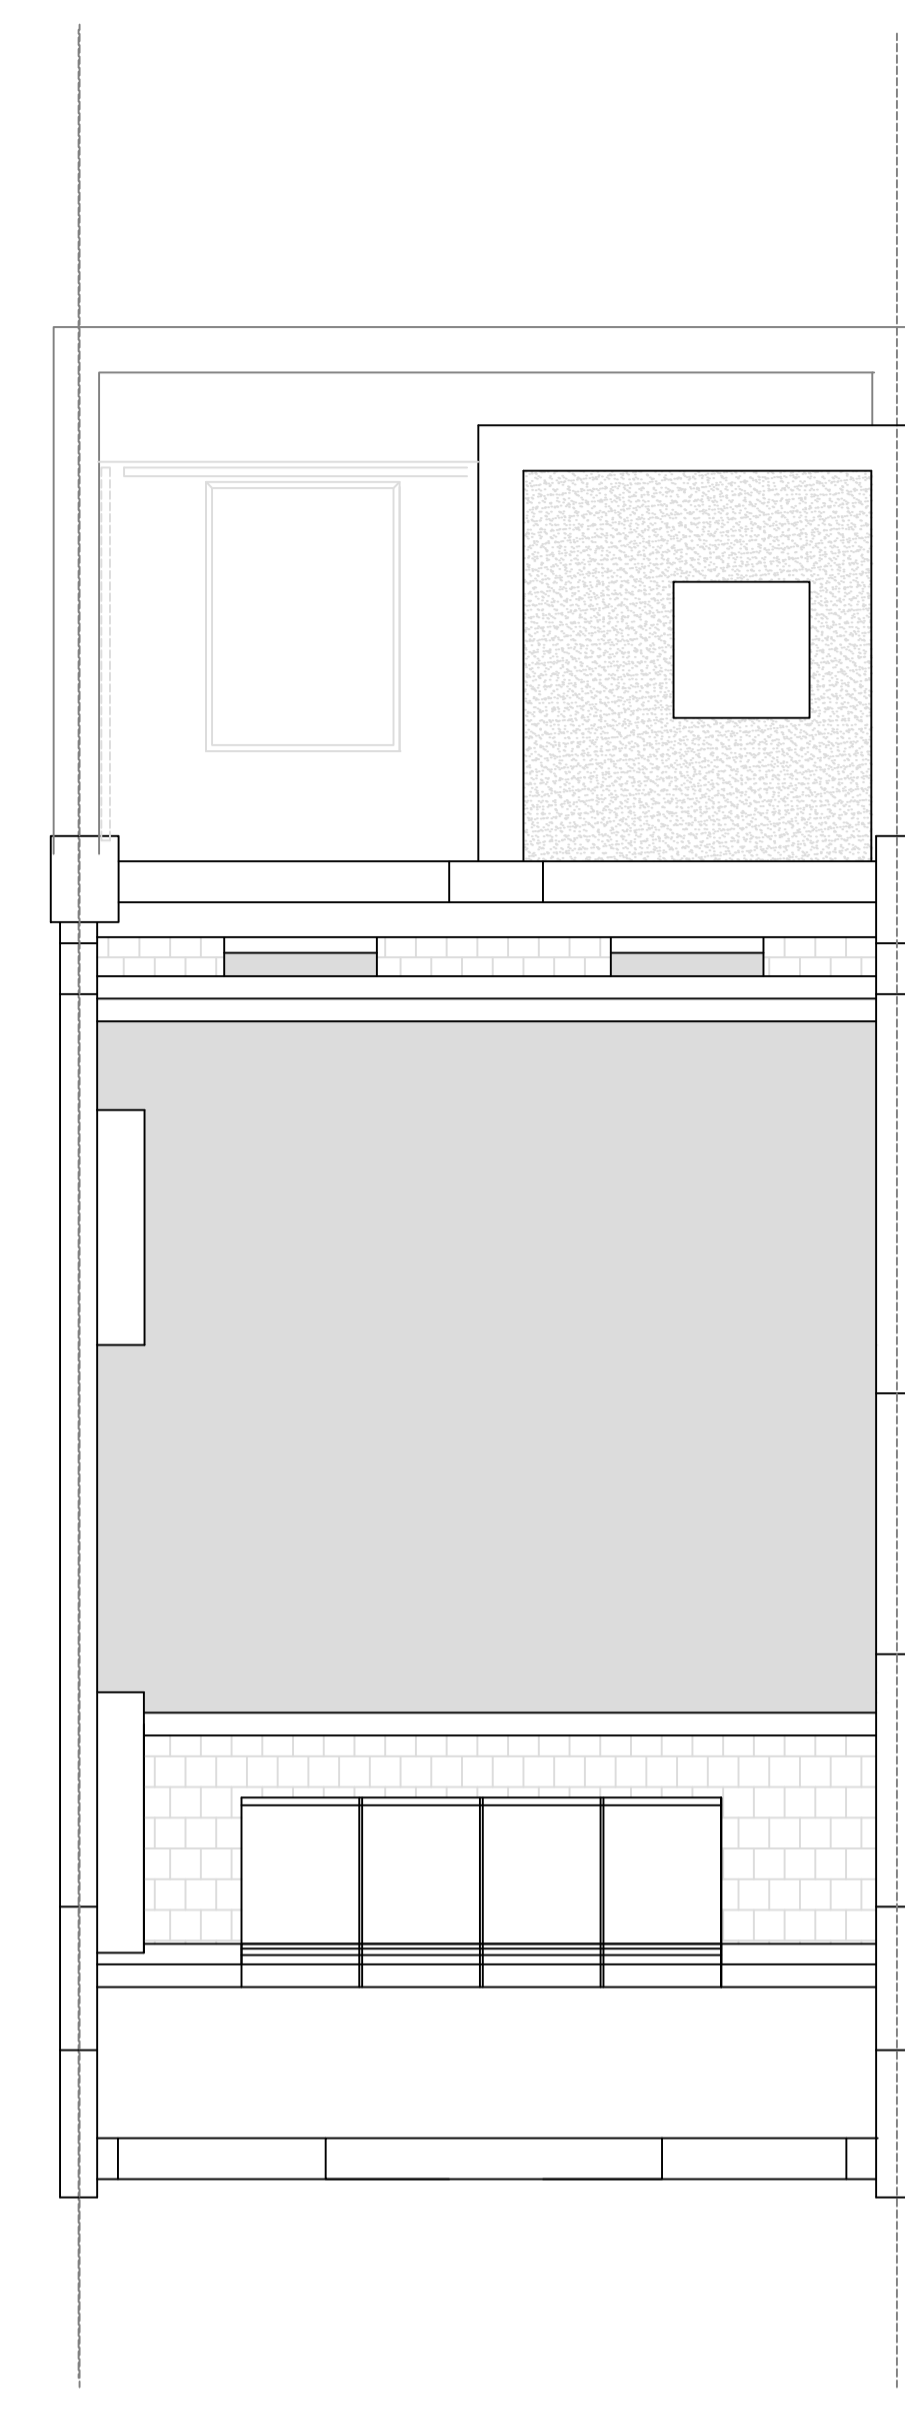


PROPOSED ROOF PLAN

NOTES:

Blank area for notes.

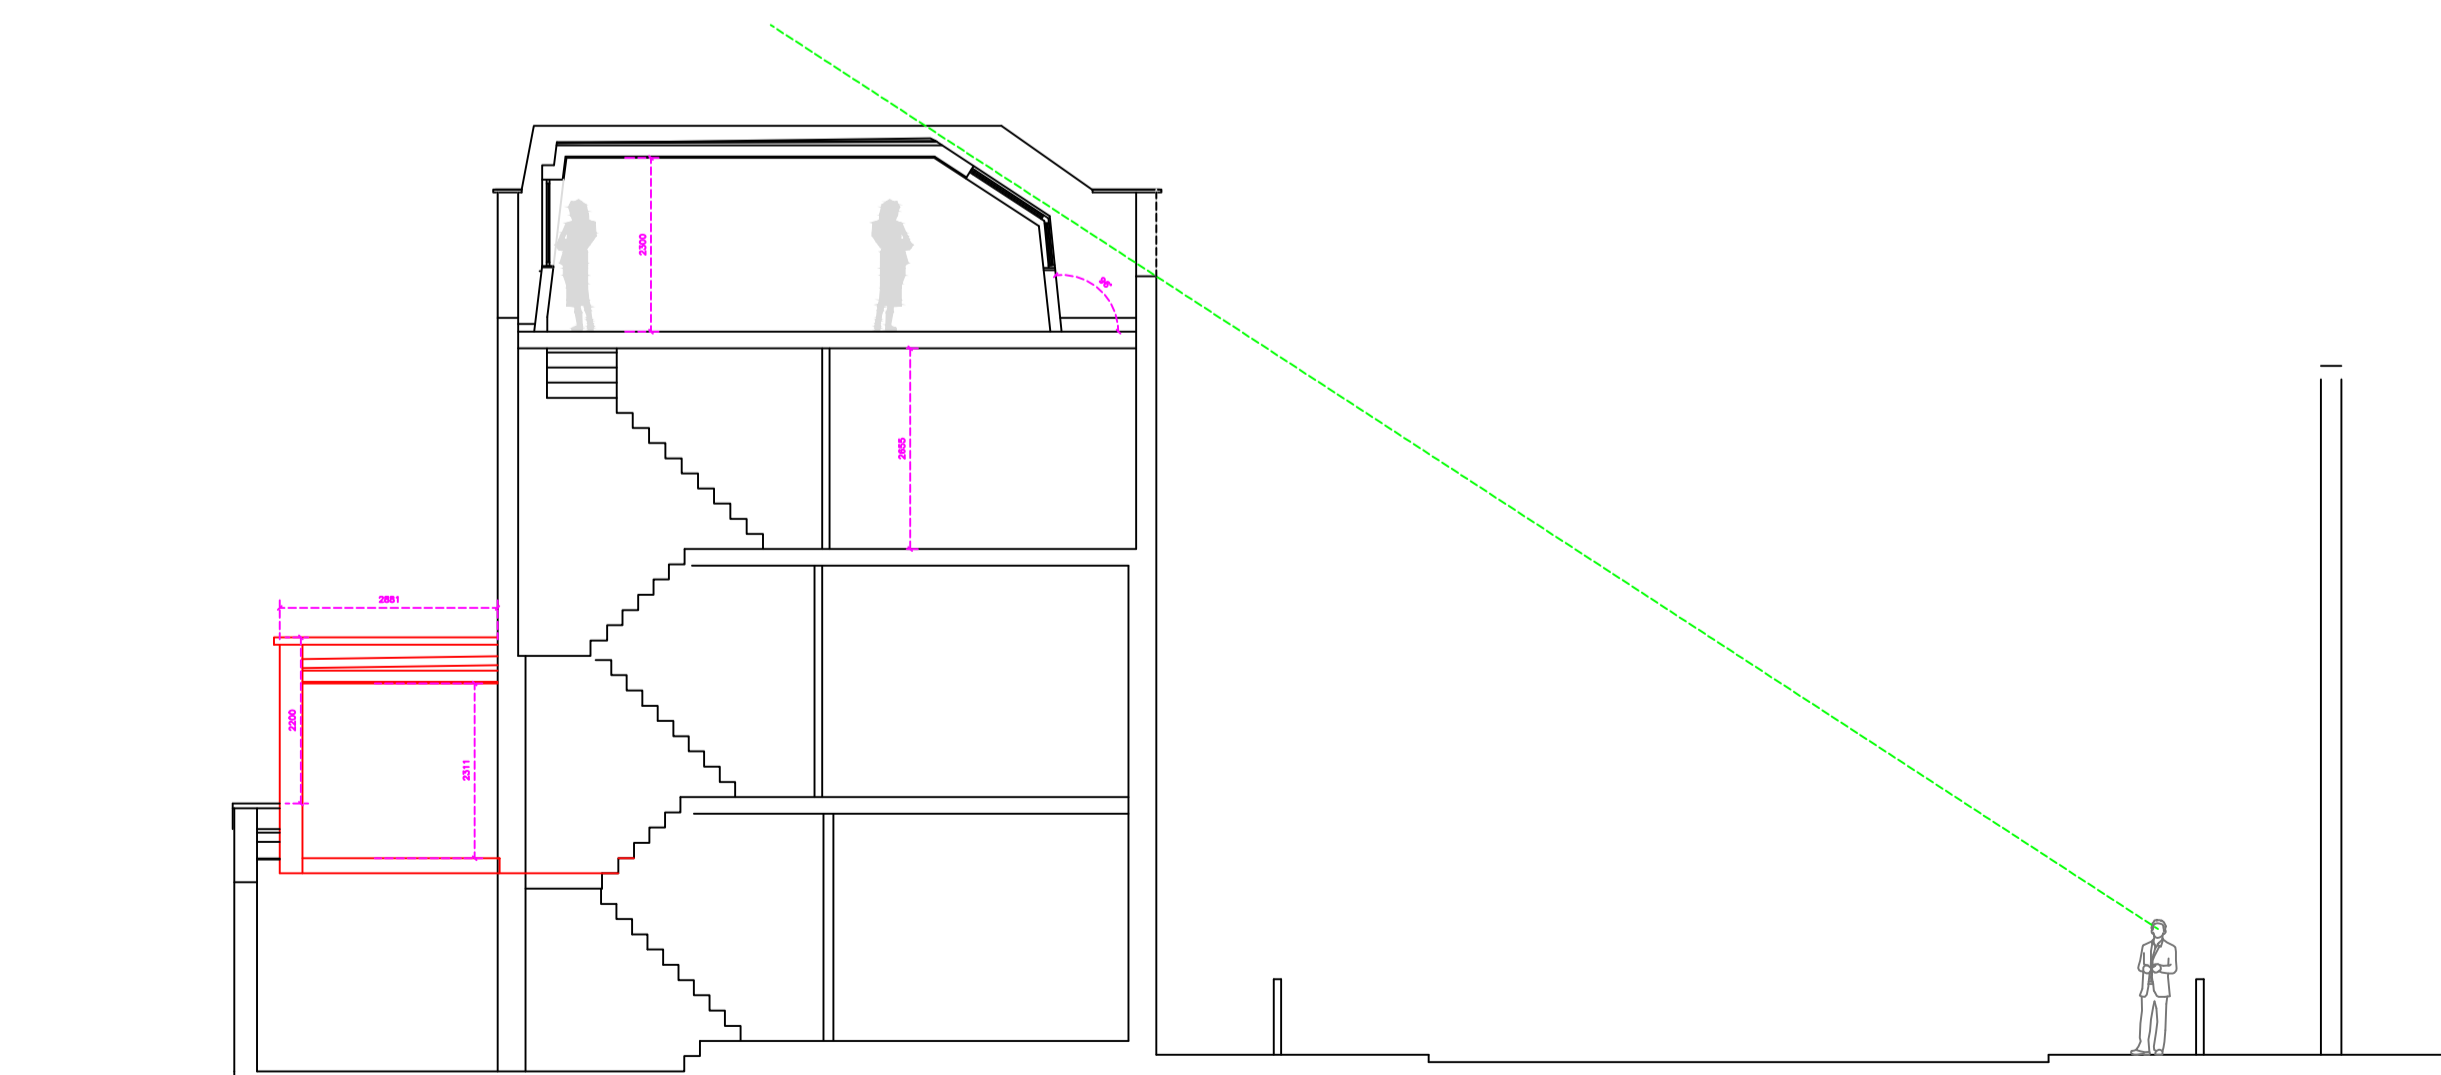

PROPOSED MANSARD VIEWED FROM PAVEMENT OPPOSITE

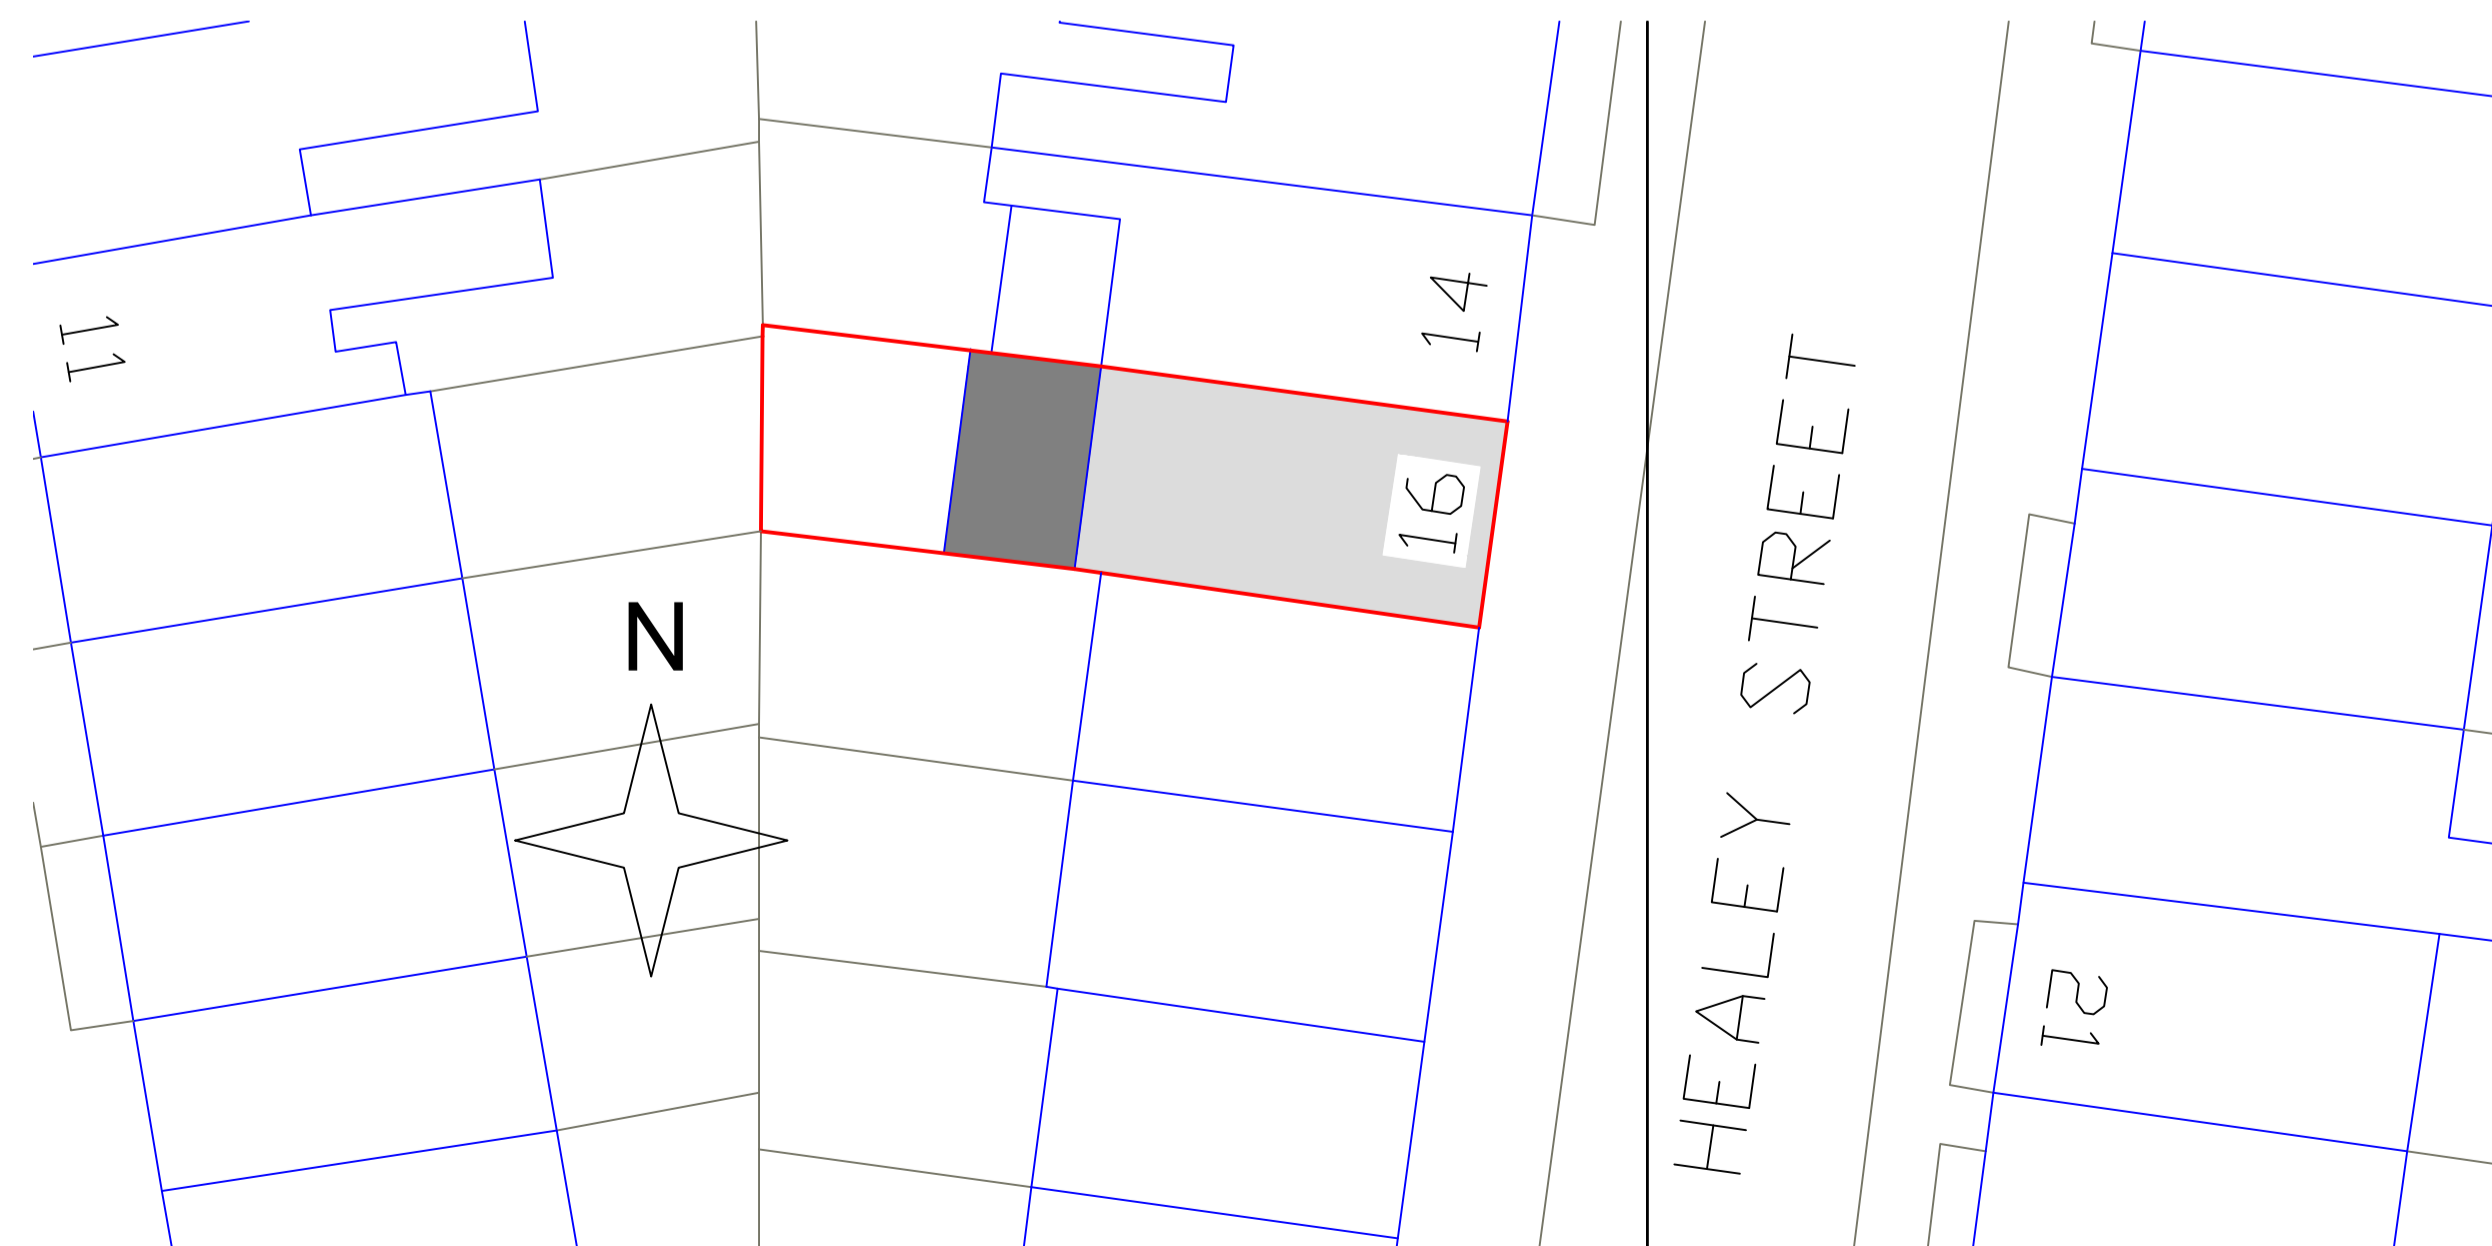

BLOCK PLAN - SCALE 1:200

**anatolitis associates**  
28 MANOR ROAD, POTTERS BAR  
HERTFORDSHIRE EN6 1DQ

TEL: 01707 659357  
FAX: 01707 851059

Client  
N YIANNI & A YIANNI

Job Title  
16 HEALEY STREET  
LONDON NW1 8SR

Drawing Title  
PROPOSED PLANS

Scale  
1:50, 1:100 @ A1

Date  
AUG 2016

Drawn By  
CTA

Drg. No  
PL394-2

Rev.  
C