


Written dimensions to be taken in preference to scaled dimensions. The Contractor is responsible for checking all dimensions before work starts.

All work is to be carried out to the requirements, and to the satisfaction of the Local Authority. These drawings are for planning purposes only

Any discrepancies to be brought to the attention of 4D Planning Consultants immediately.

Location

Rev	Date	Description	by	chk

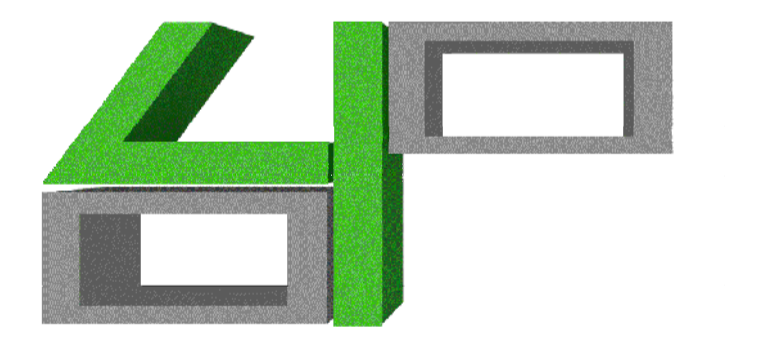

4D PLANNING™
www.GetMePlanning.com®


Client **Kyriacos Piccou**

Project **69 Torriano Av, NW5 2SG**

Title **Section**


Date: August 2016
Scale: 1:50 @ A1, 1:100 @ A3
Drawing No. 4D01

Rev: **B**

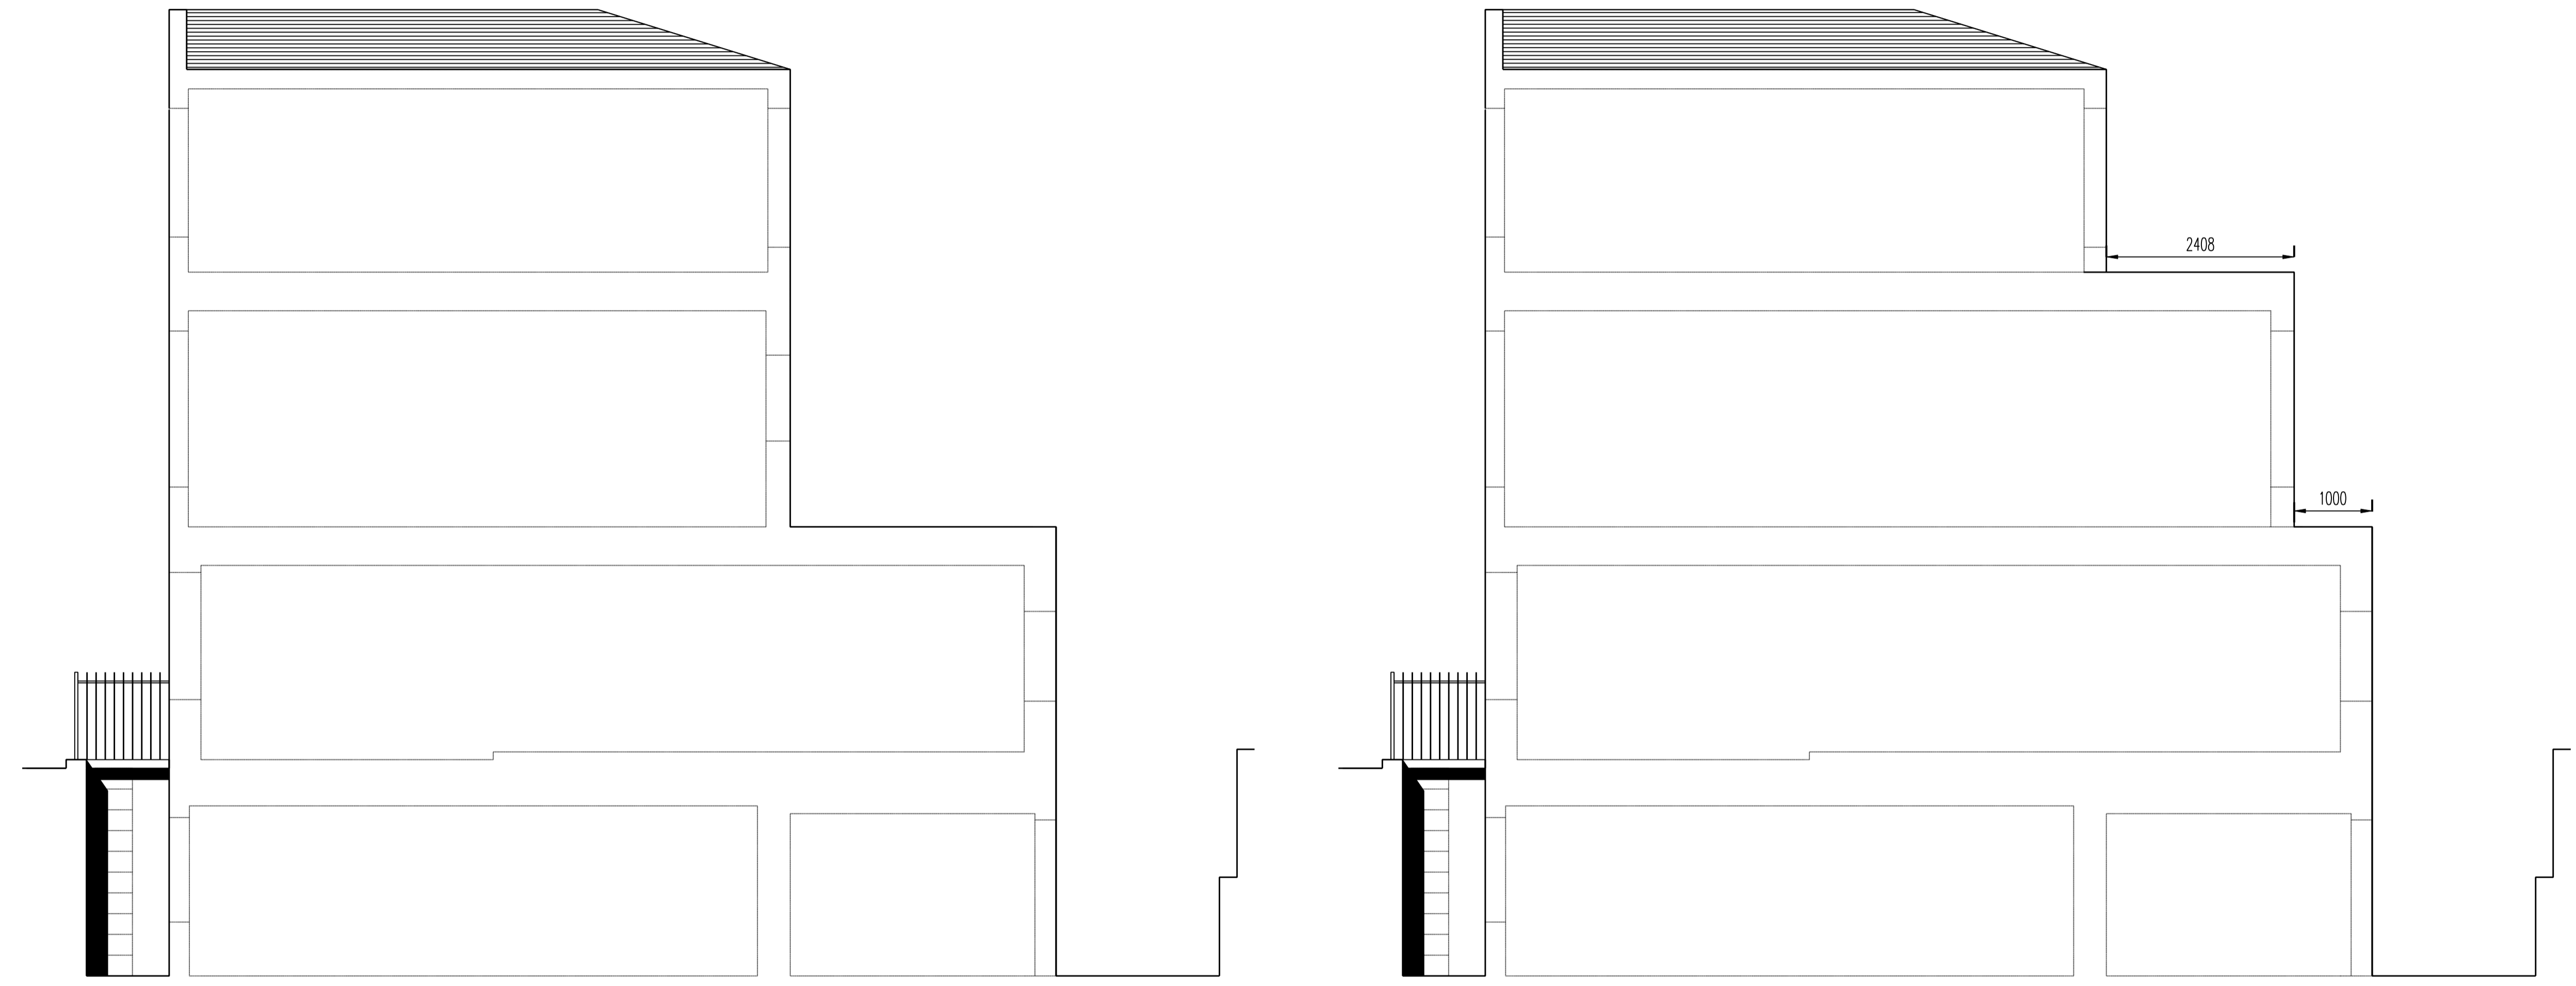


Existing Section


Proposed Section

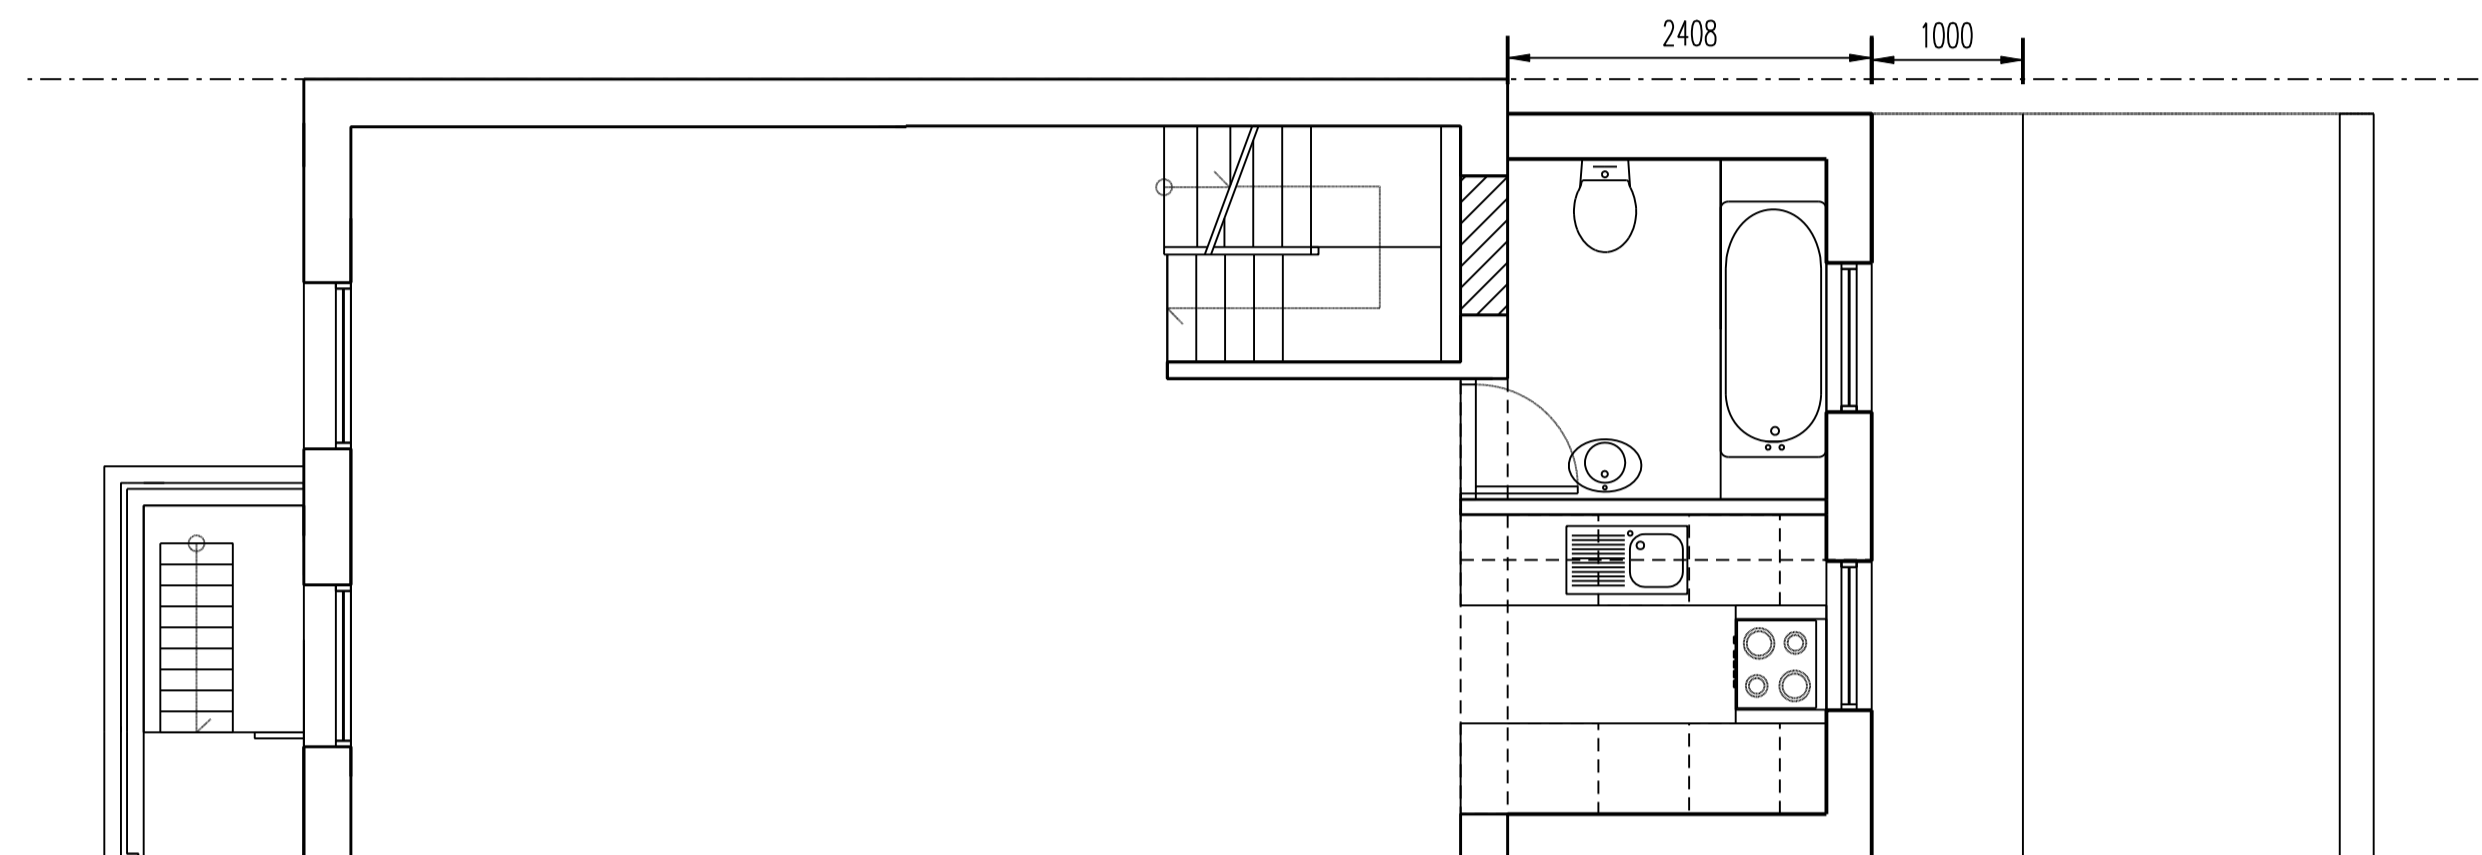

Proposed First Floor Plan

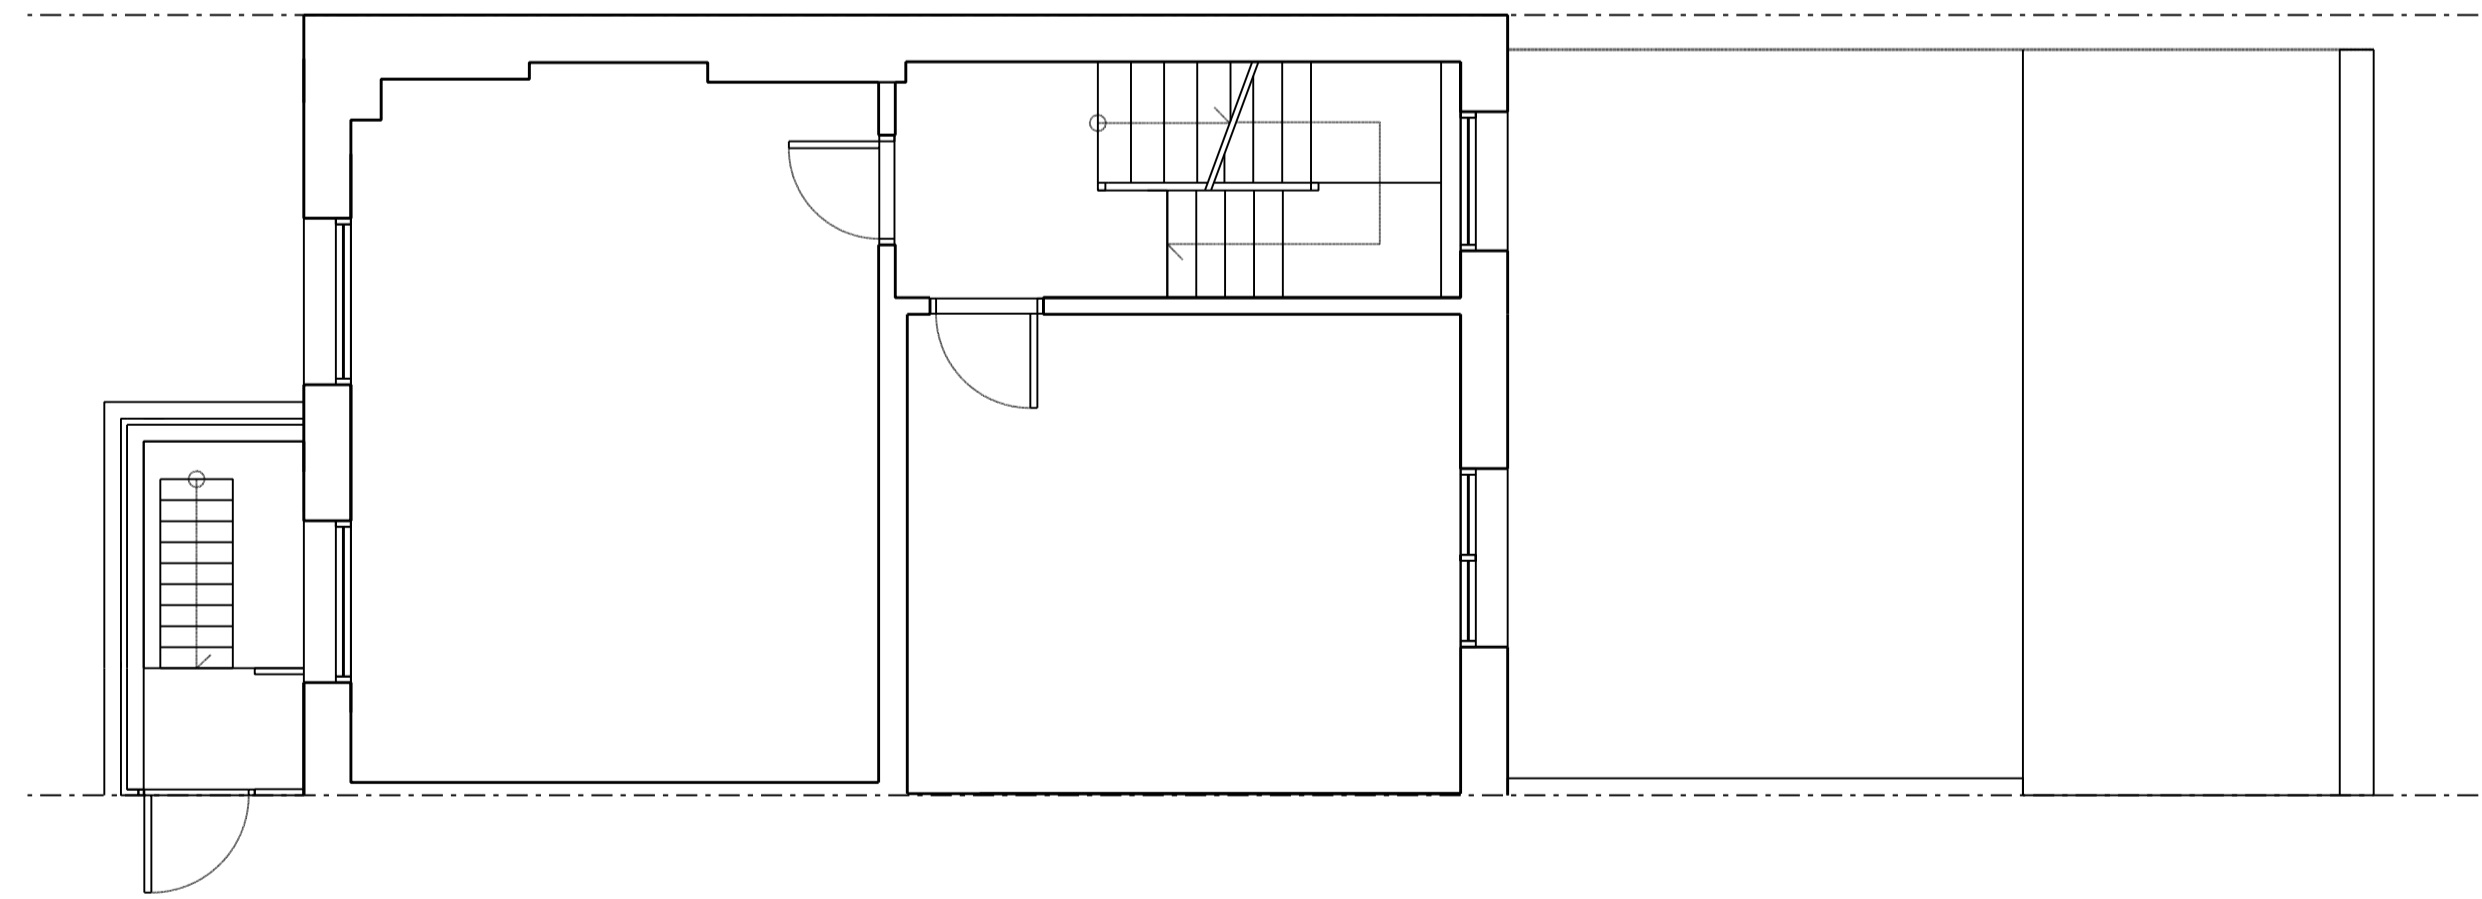

Existing First Floor Plan

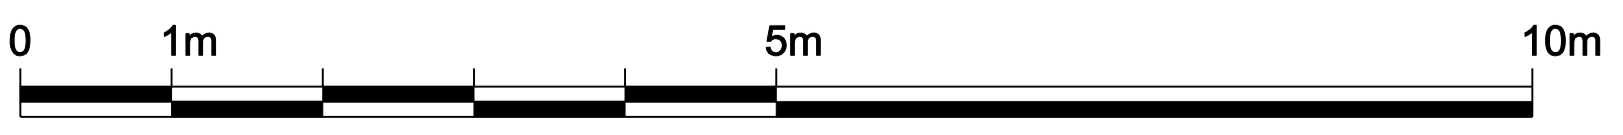


Written dimensions to be taken in preference to scaled dimensions. The Contractor is responsible for checking all dimensions before work starts.

All work is to be carried out to the requirements, and to the satisfaction of the Local Authority. These drawings are for planning purposes only.

Any discrepancies to be brought to the attention of 4D Planning Consultants immediately.

Location

Rev	Date	Description	by	chk

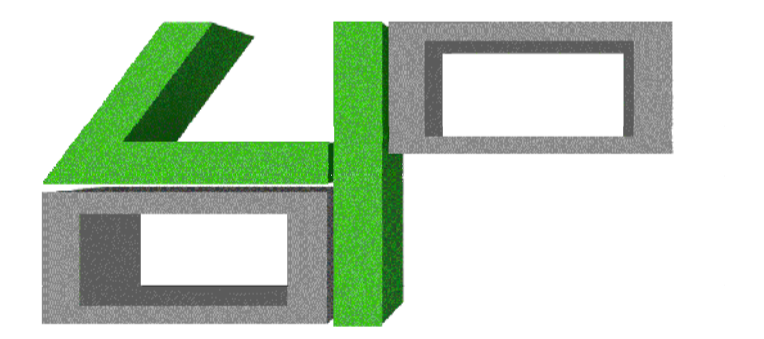

www.GetMePlanning.com[®]


Client **Kyriacos Piccou**

Project **69 Torriano Av, NW5 2SG**


Title **First Floor Plan**

Date: August 2016
 Scale: 1:50 @ A1, 1:100 @ A3
 Drawing No. 4D02


Rev: **B**

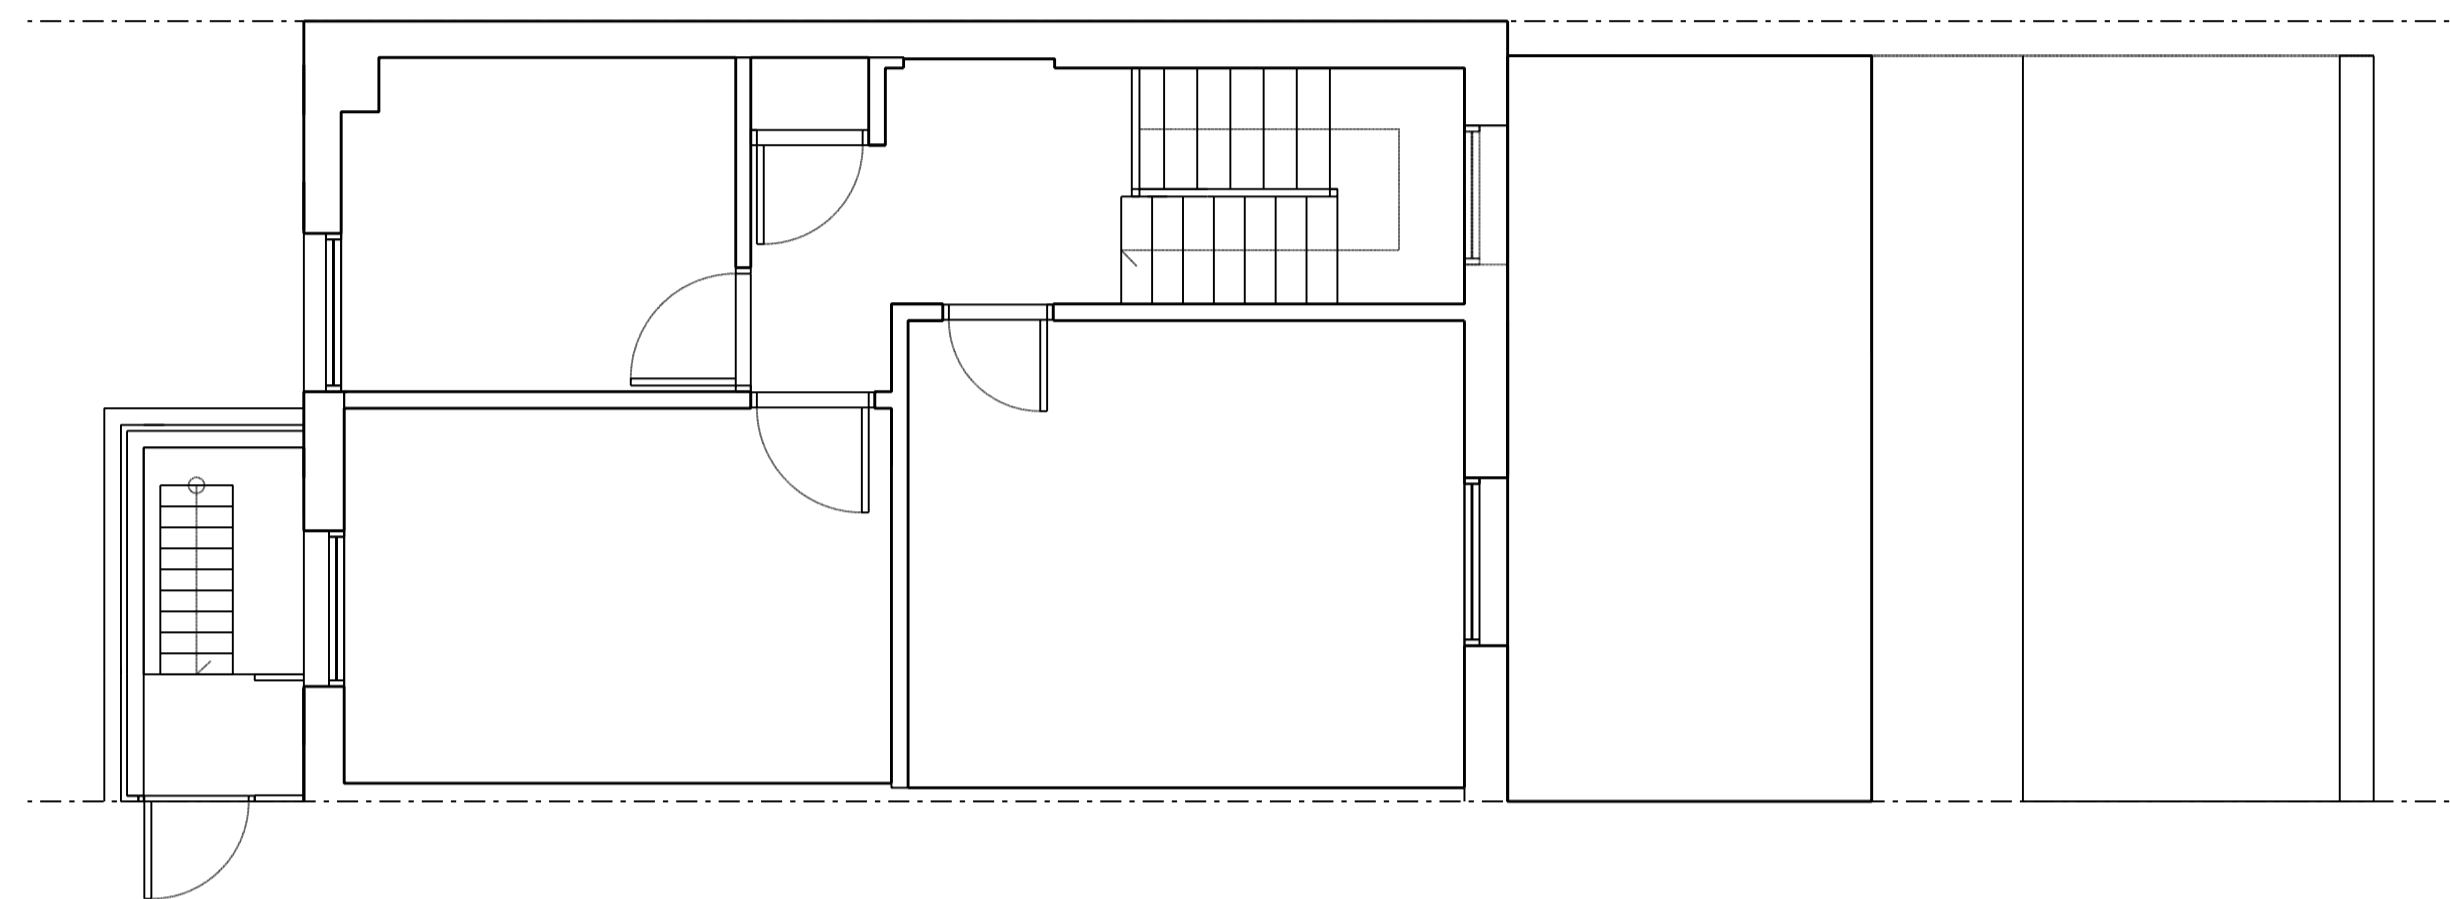

Proposed Second Floor Plan

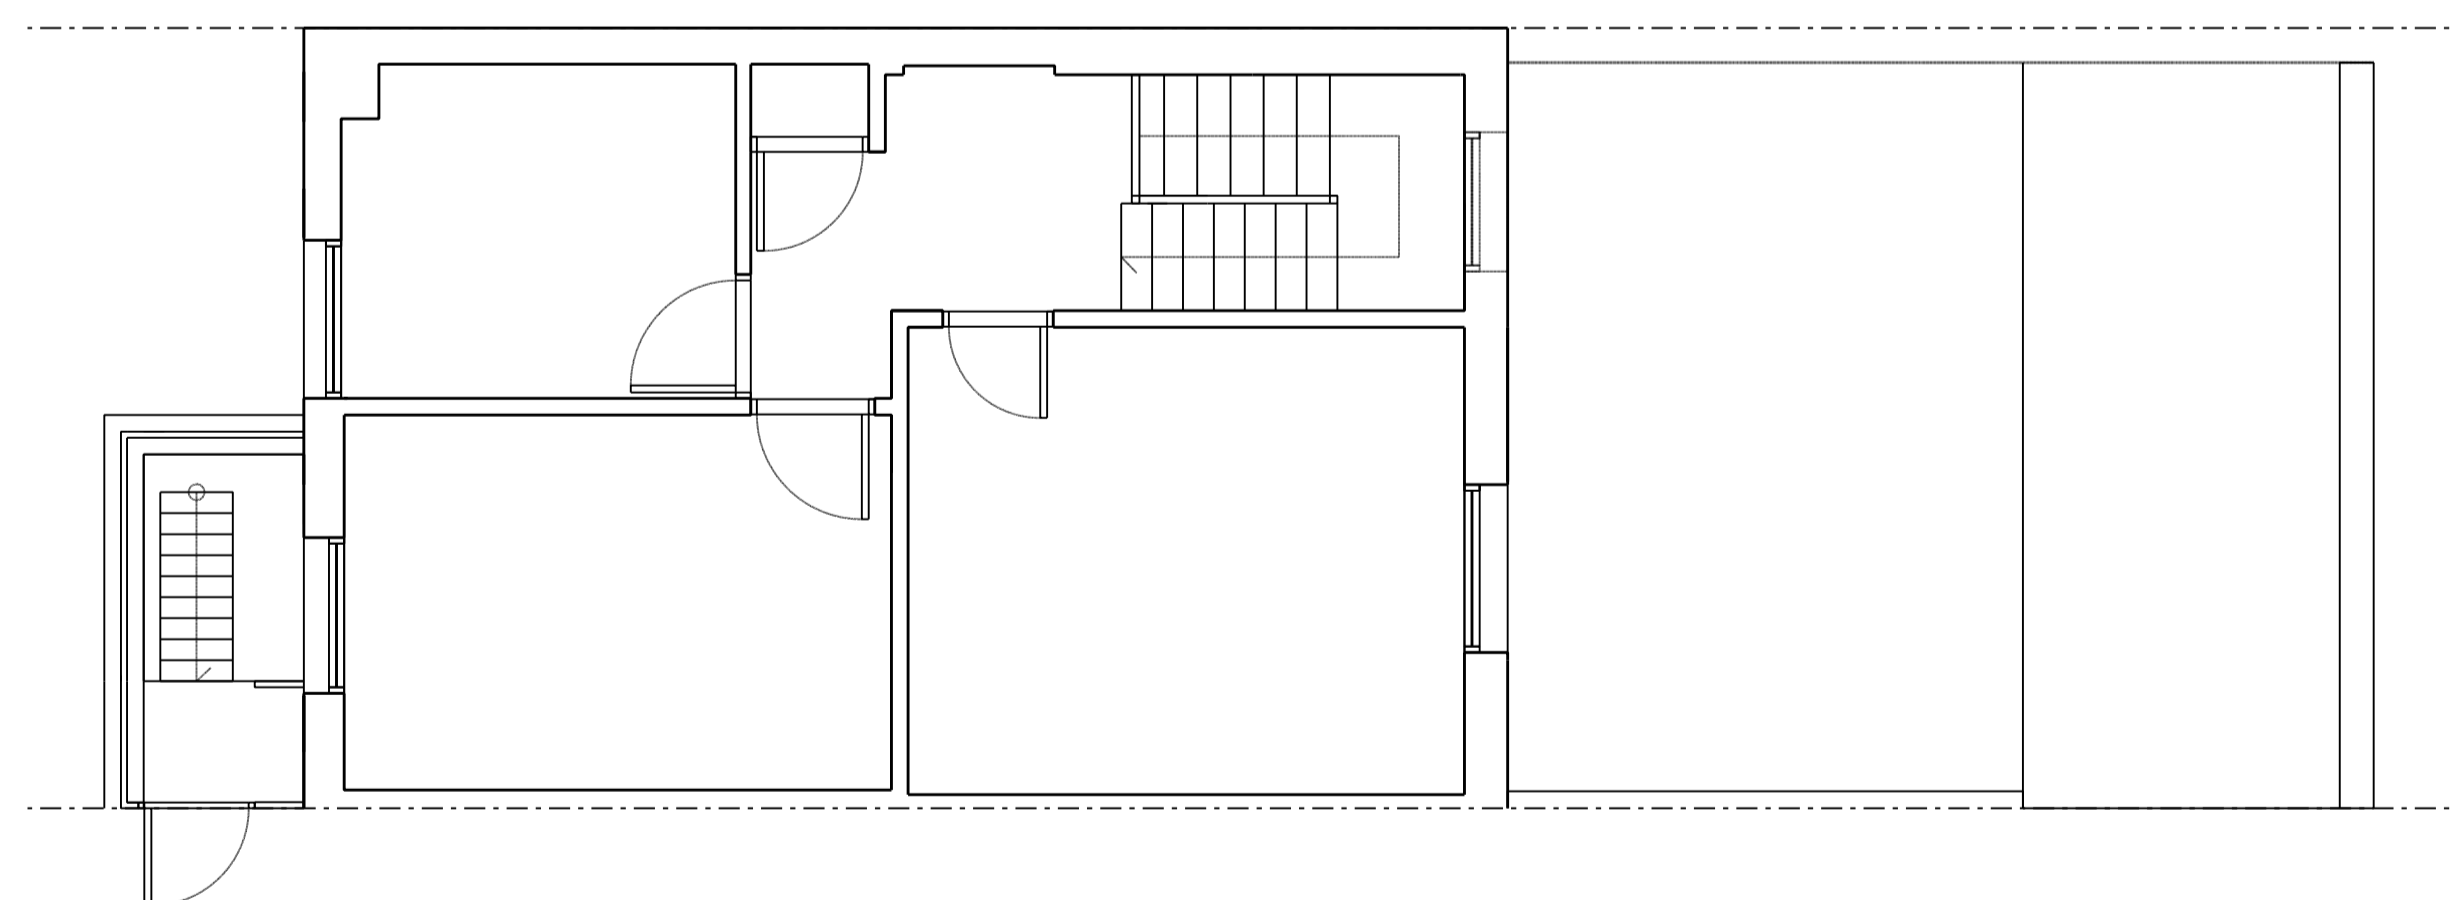

Existing Second Floor Plan

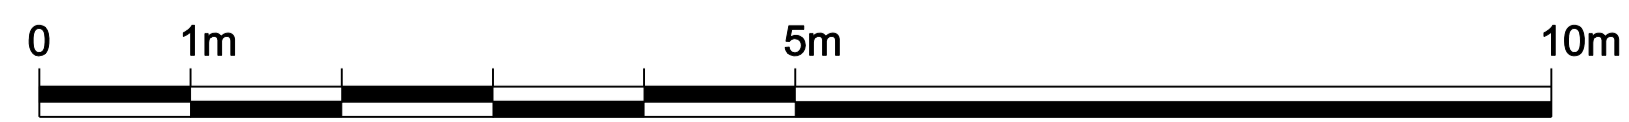


Written dimensions to be taken in preference to scaled dimensions. The Contractor is responsible for checking all dimensions before work starts.

All work is to be carried out to the requirements, and to the satisfaction of the Local Authority. These drawings are for planning purposes only.

Any discrepancies to be brought to the attention of 4D Planning Consultants immediately.

Location

Rev	Date	Description	by	chk

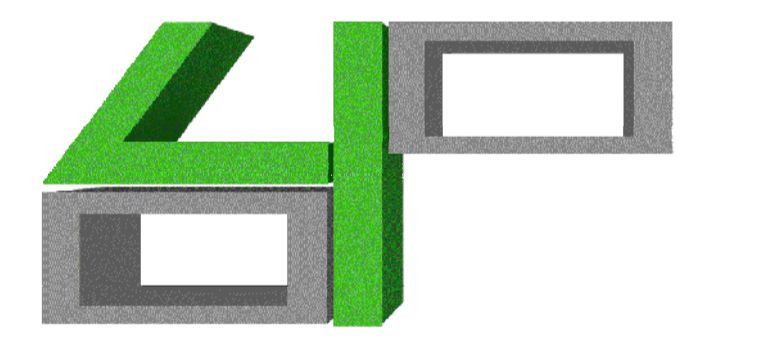

4D PLANNING™
www.GetMePlanning.com®

Client **Kyriacos Piccou**

Project **69 Torriano Av, NW5 2SG**

Title **First Floor Plan**

Date: August 2016	Rev: B
Scale: 1:50 @ A1, 1:100 @ A3	
Drawing No. 4D02	