




EXISTING
GROUND FLOOR PLAN

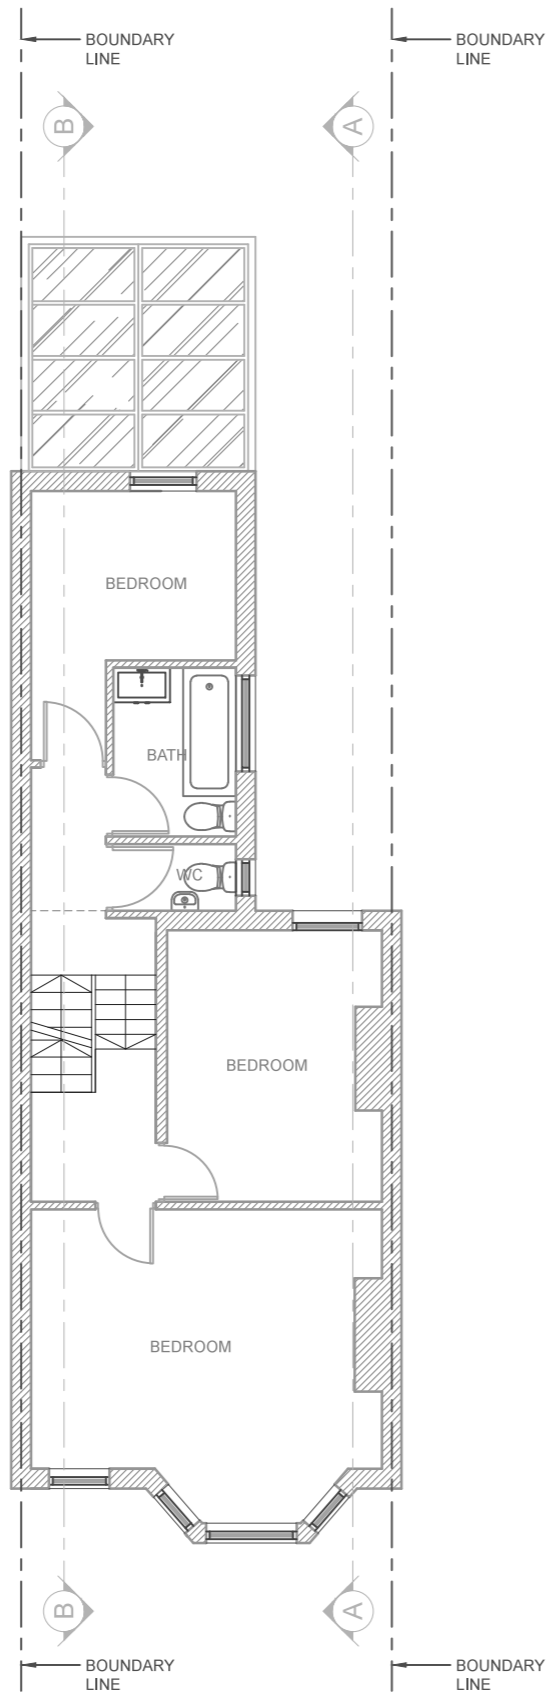

EXISTING
FIRST FLOOR PLAN

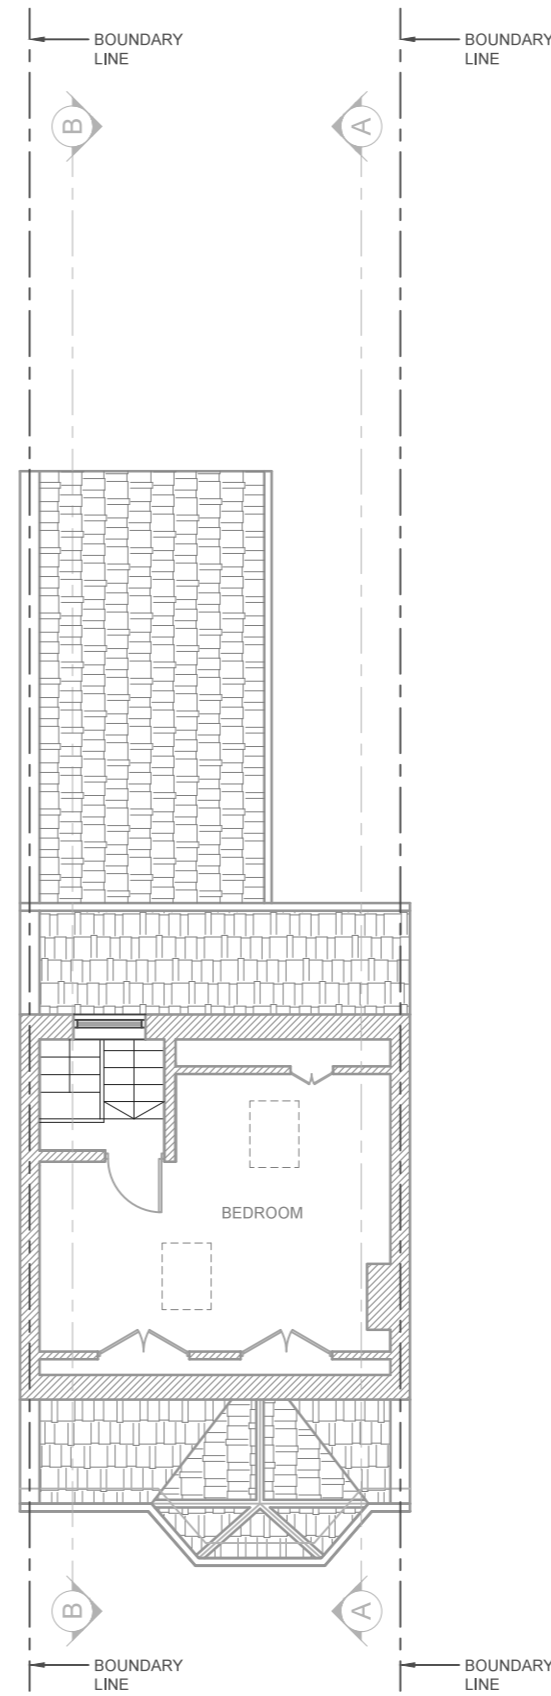

EXISTING
SECOND FLOOR PLAN

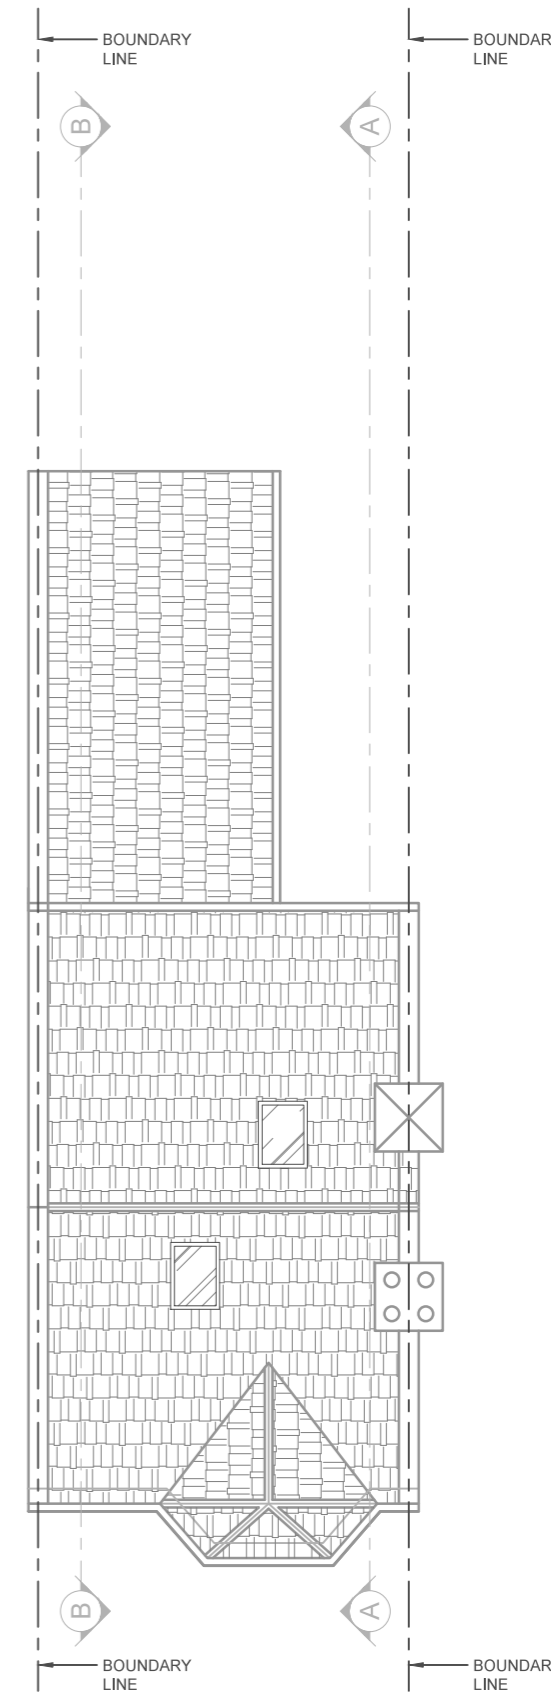

EXISTING
ROOF PLAN

Note:
This drawing has been drawn to scale for the purposes of obtaining local authority approval. Any measurements required for construction must not be scaled from this drawing.
All structural elements to be agreed with local authority Building Control prior to commencement of works.
Attention is drawn to the provisions of the party wall act 1996. Legal boundaries should be determined by others.



Revive
Renovations

Planning & Technical Drawings
www.revive-renovations.com

client
Toby Vanhegan
23 Ingham Road, NW6 1DG

project
CERTIFICATE OF LAWFULNESS APPLICATION
Rear roof extension

drawing title
**EXISTING
FLOOR PLANS**

date	scale	dwn
AUG 2016	1:100@A3	DM

drawing number	sheet no.	rev
001	1 OF 14	-



EXISTING
FRONT ELEVATION



Note:
This drawing has been drawn to scale for the purposes of obtaining local authority approval. Any measurements required for construction must not be scaled from this drawing.

All structural elements to be agreed with local authority Building Control prior to commencement of works.

Attention is drawn to the provisions of the party wall act 1996. Legal boundaries should be determined by others.



Revive
Renovations

Planning & Technical Drawings
www.revive-renovations.com

client
Toby Vanhegan
23 Ingham Road, NW6 1DG

project
CERTIFICATE OF LAWFULNESS APPLICATION
Rear roof extension

drawing title
**EXISTING
FRONT ELEVATION**

date	scale	dwn
AUG 2016	1:50@A3	DM

drawing number	sheet no.	rev
003	3 OF 14	-



EXISTING
REAR ELEVATION



BOUNDARY
LINE

BOUNDARY
LINE

Note:
This drawing has been drawn to scale for the purposes of
obtaining local authority approval. Any measurements
required for construction must not be scaled from this
drawing.

All structural elements to be agreed with local authority
Building Control prior to commencement of works.

Attention is drawn to the provisions of the party wall act
1996. Legal boundaries should be determined by others.



Revive
Renovations

Planning & Technical Drawings
www.revive-renovations.com

client
Toby Vanhegan
23 Ingham Road, NW6 1DG

project
CERTIFICATE OF LAWFULNESS APPLICATION
Rear roof extension

drawing title
**EXISTING
REAR ELEVATION**


date	scale	dwn
AUG 2016	1:50@A3	DM

drawing number	sheet no.	rev
005	5 OF 14	-

Note:
 This drawing has been drawn to scale for the purposes of obtaining local authority approval. Any measurements required for construction must not be scaled from this drawing.

All structural elements to be agreed with local authority Building Control prior to commencement of works.

Attention is drawn to the provisions of the party wall act 1996. Legal boundaries should be determined by others.

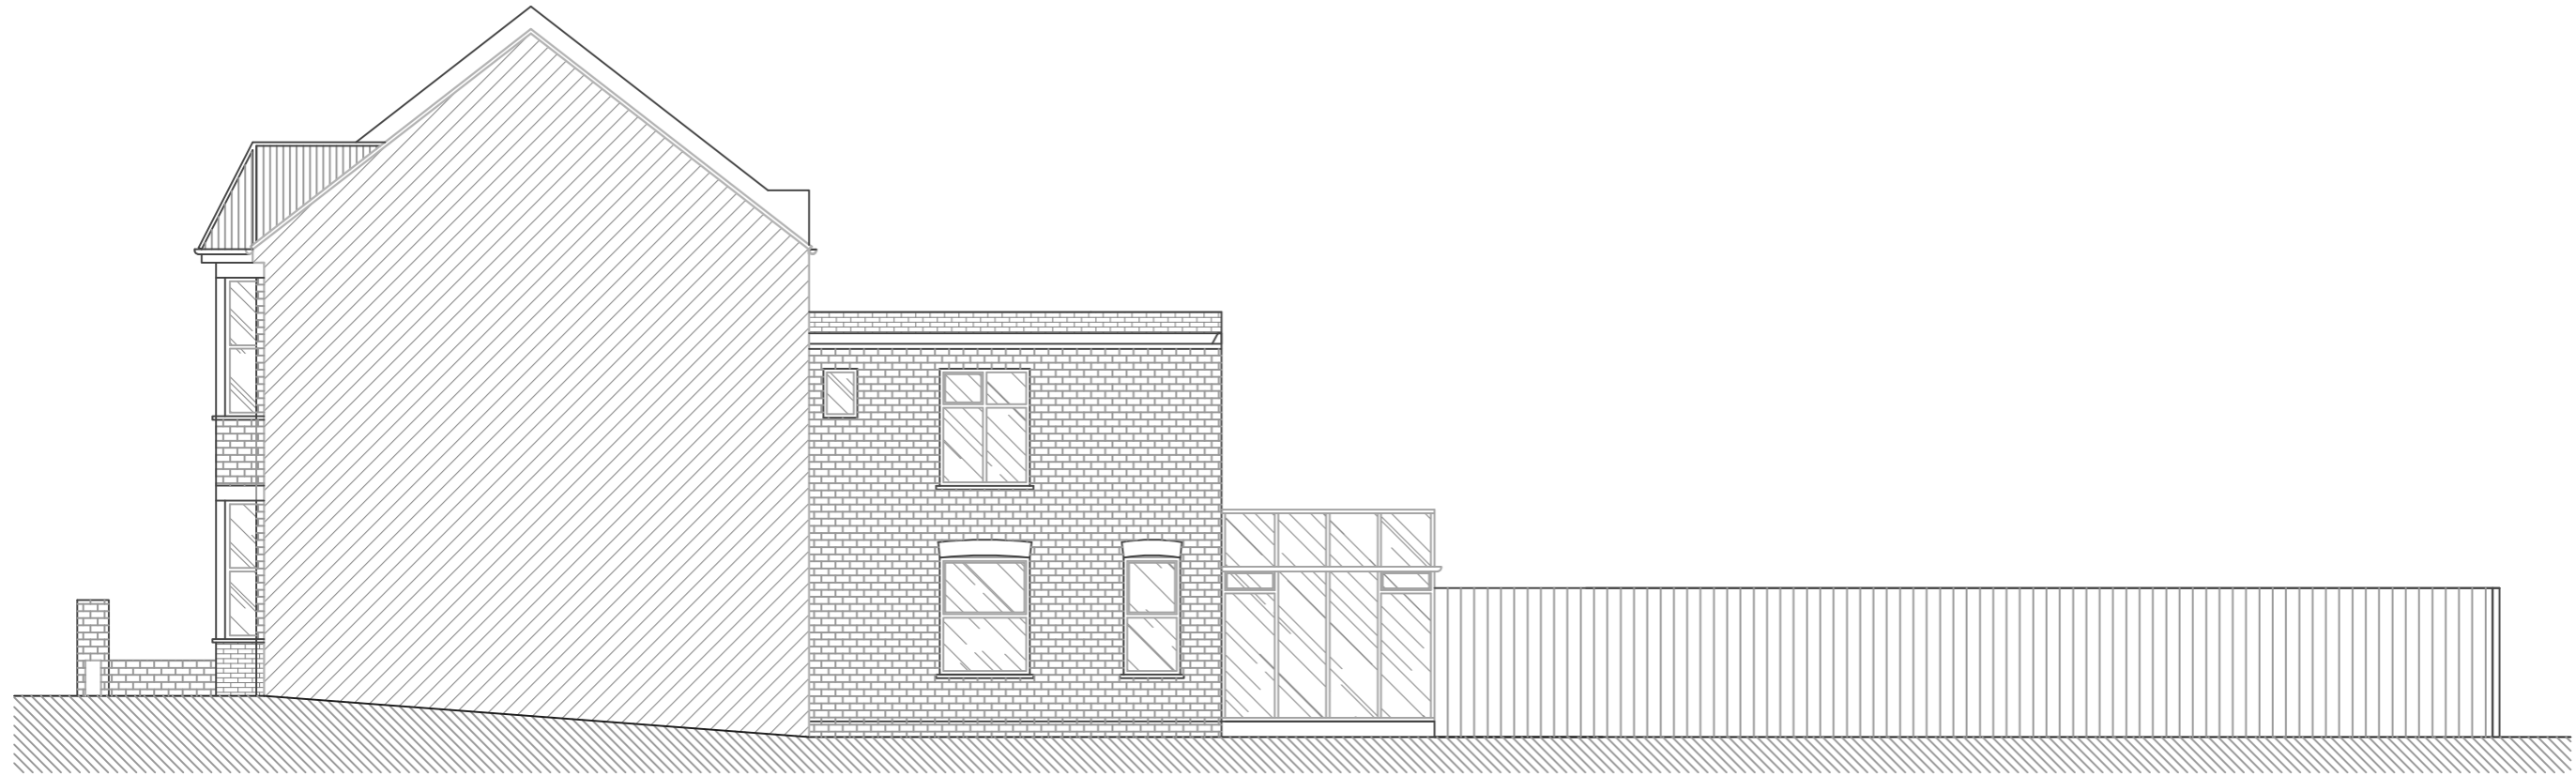

EXISTING
 SIDE ELEVATION

0 1 2 3 4 5m



Revive
 Renovations

Planning & Technical Drawings
www.revive-renovations.com

client
Toby Vanhegan
 23 Ingham Road, NW6 1DG

project
CERTIFICATE OF LAWFULNESS APPLICATION
 Rear roof extension

drawing title
**EXISTING
 SIDE ELEVATION**


date	scale	dwn
AUG 2016	1:100@A3	DM

drawing number	sheet no.	rev
007	7 OF 14	-

Note:
 This drawing has been drawn to scale for the purposes of obtaining local authority approval. Any measurements required for construction must not be scaled from this drawing.

All structural elements to be agreed with local authority Building Control prior to commencement of works.

Attention is drawn to the provisions of the party wall act 1996. Legal boundaries should be determined by others.

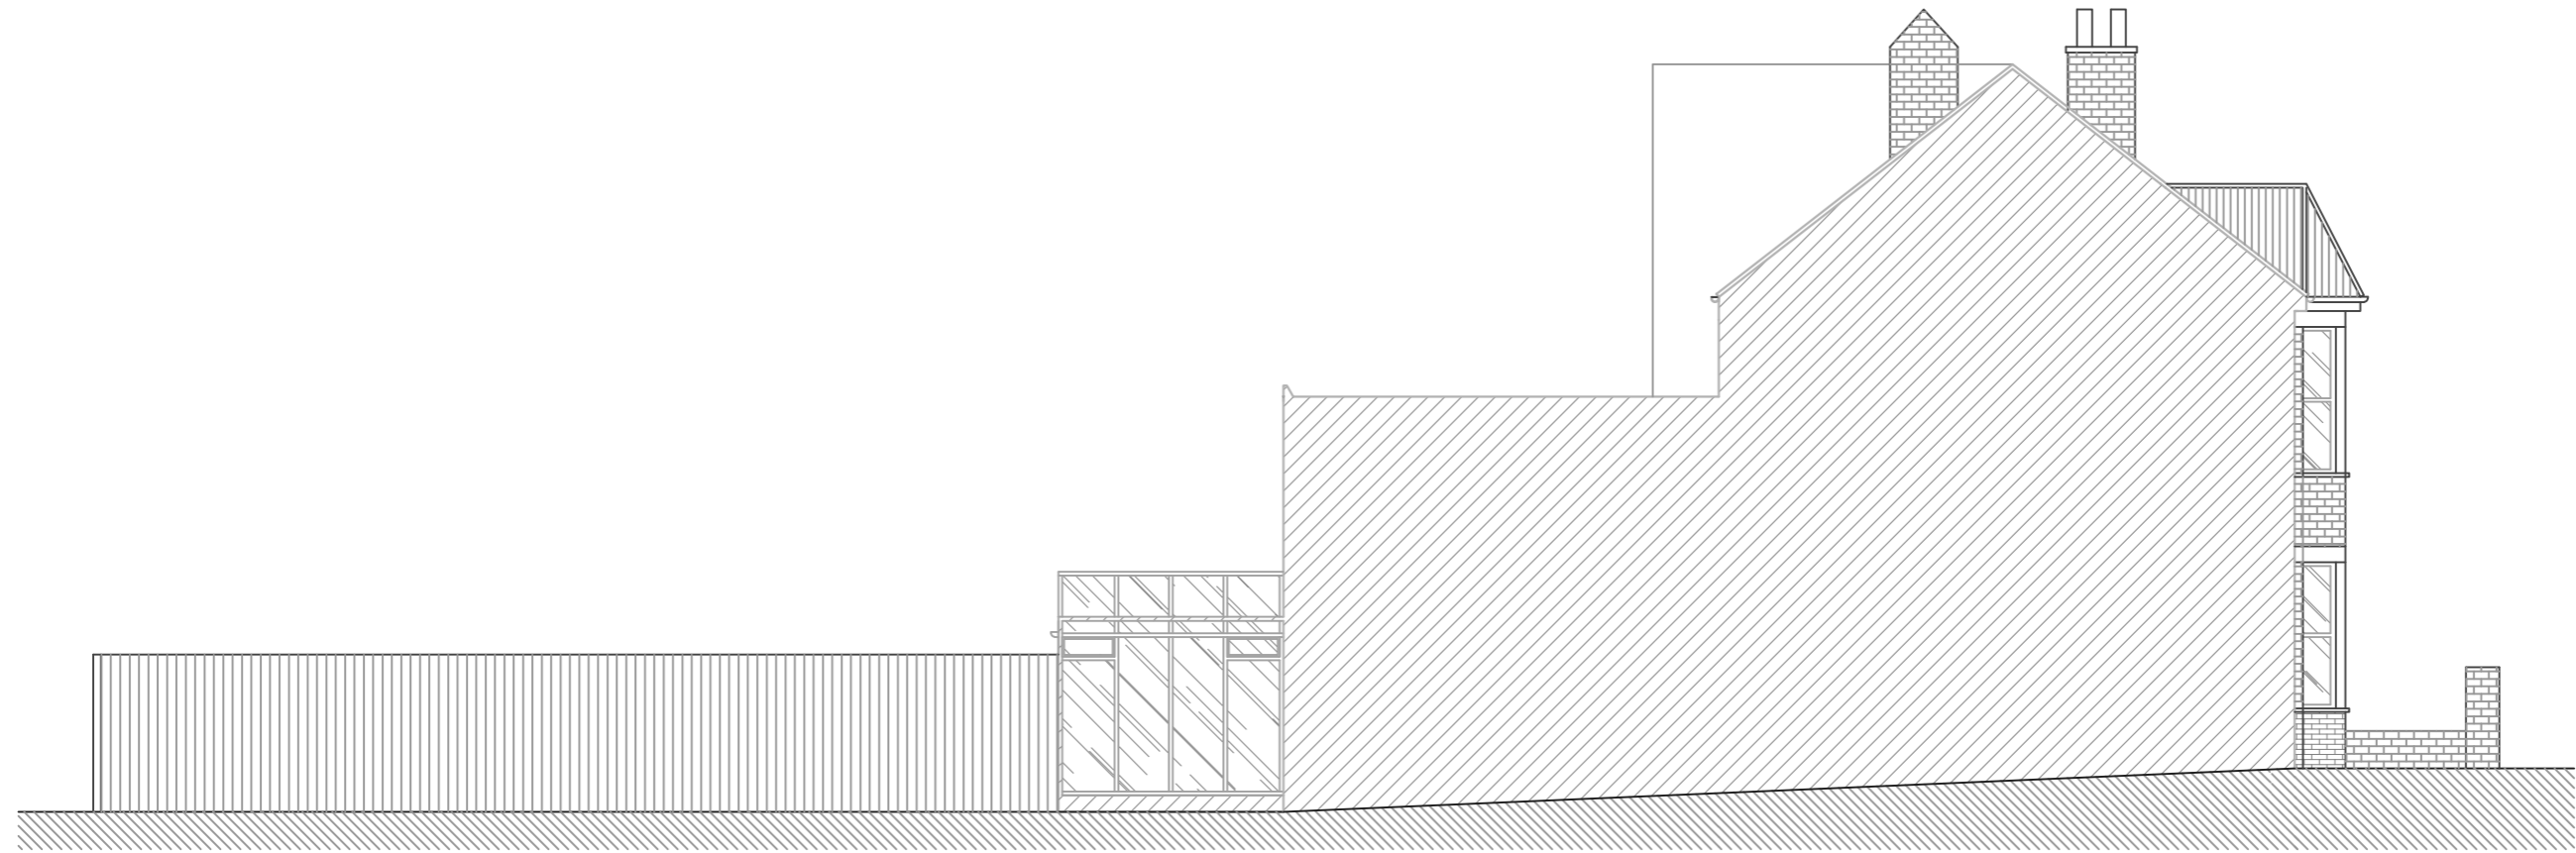

EXISTING
 SIDE ELEVATION



Revive
 Renovations

Planning & Technical Drawings
www.revive-renovations.com

client
Toby Vanhegan
 23 Ingham Road, NW6 1DG

project
CERTIFICATE OF LAWFULNESS APPLICATION
 Rear roof extension

drawing title
**EXISTING
 SIDE ELEVATION**


date	scale	dwn
AUG 2016	1:100@A3	DM

drawing number	sheet no.	rev
009	9 OF 14	-

Note:
 This drawing has been drawn to scale for the purposes of obtaining local authority approval. Any measurements required for construction must not be scaled from this drawing.

All structural elements to be agreed with local authority Building Control prior to commencement of works.

Attention is drawn to the provisions of the party wall act 1996. Legal boundaries should be determined by others.

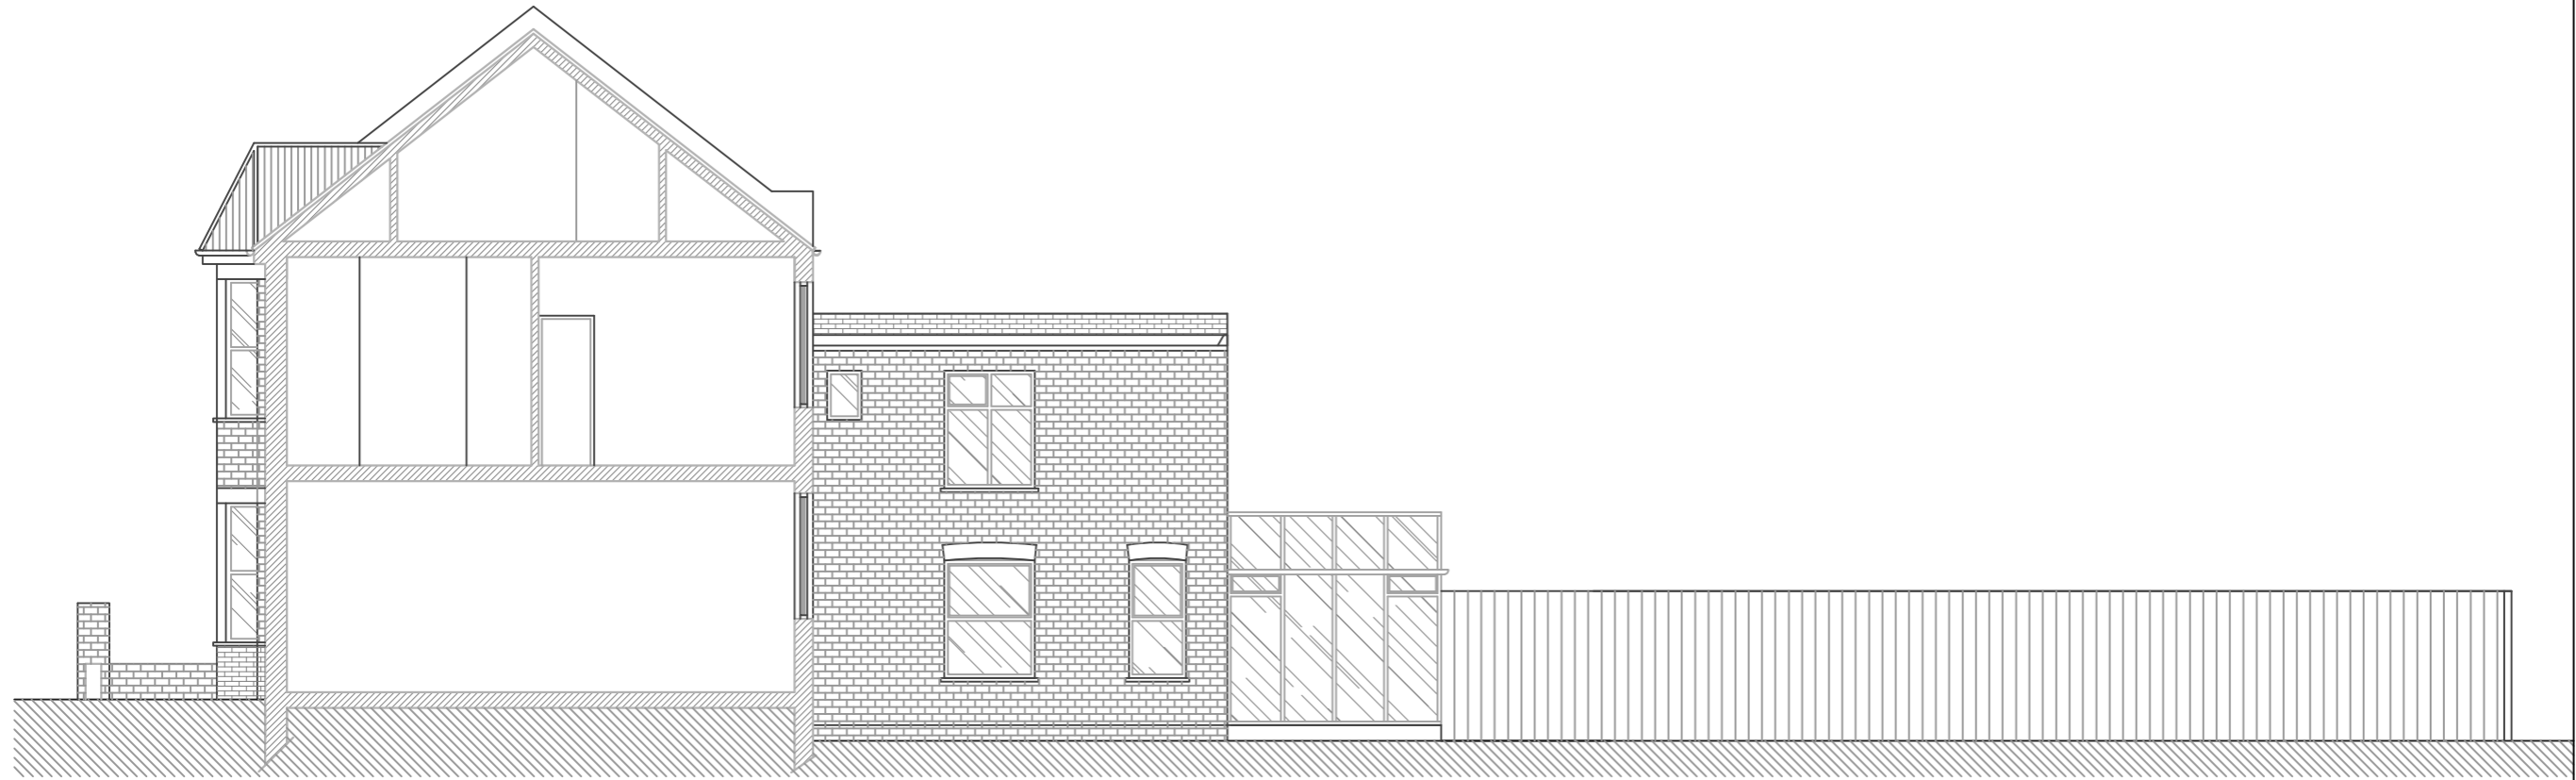

EXISTING
 SECTION A-A



Revive
 Renovations

Planning & Technical Drawings
www.revive-renovations.com

client
Toby Vanhegan
 23 Ingham Road, NW6 1DG

project
CERTIFICATE OF LAWFULNESS APPLICATION
 Rear roof extension

drawing title
**EXISTING
 SECTION A-A**


date	scale	dwn
AUG 2016	1:100@A3	DM

drawing number	sheet no.	rev
011	11 OF 14	-

Note:
This drawing has been drawn to scale for the purposes of obtaining local authority approval. Any measurements required for construction must not be scaled from this drawing.

All structural elements to be agreed with local authority Building Control prior to commencement of works.

Attention is drawn to the provisions of the party wall act 1996. Legal boundaries should be determined by others.

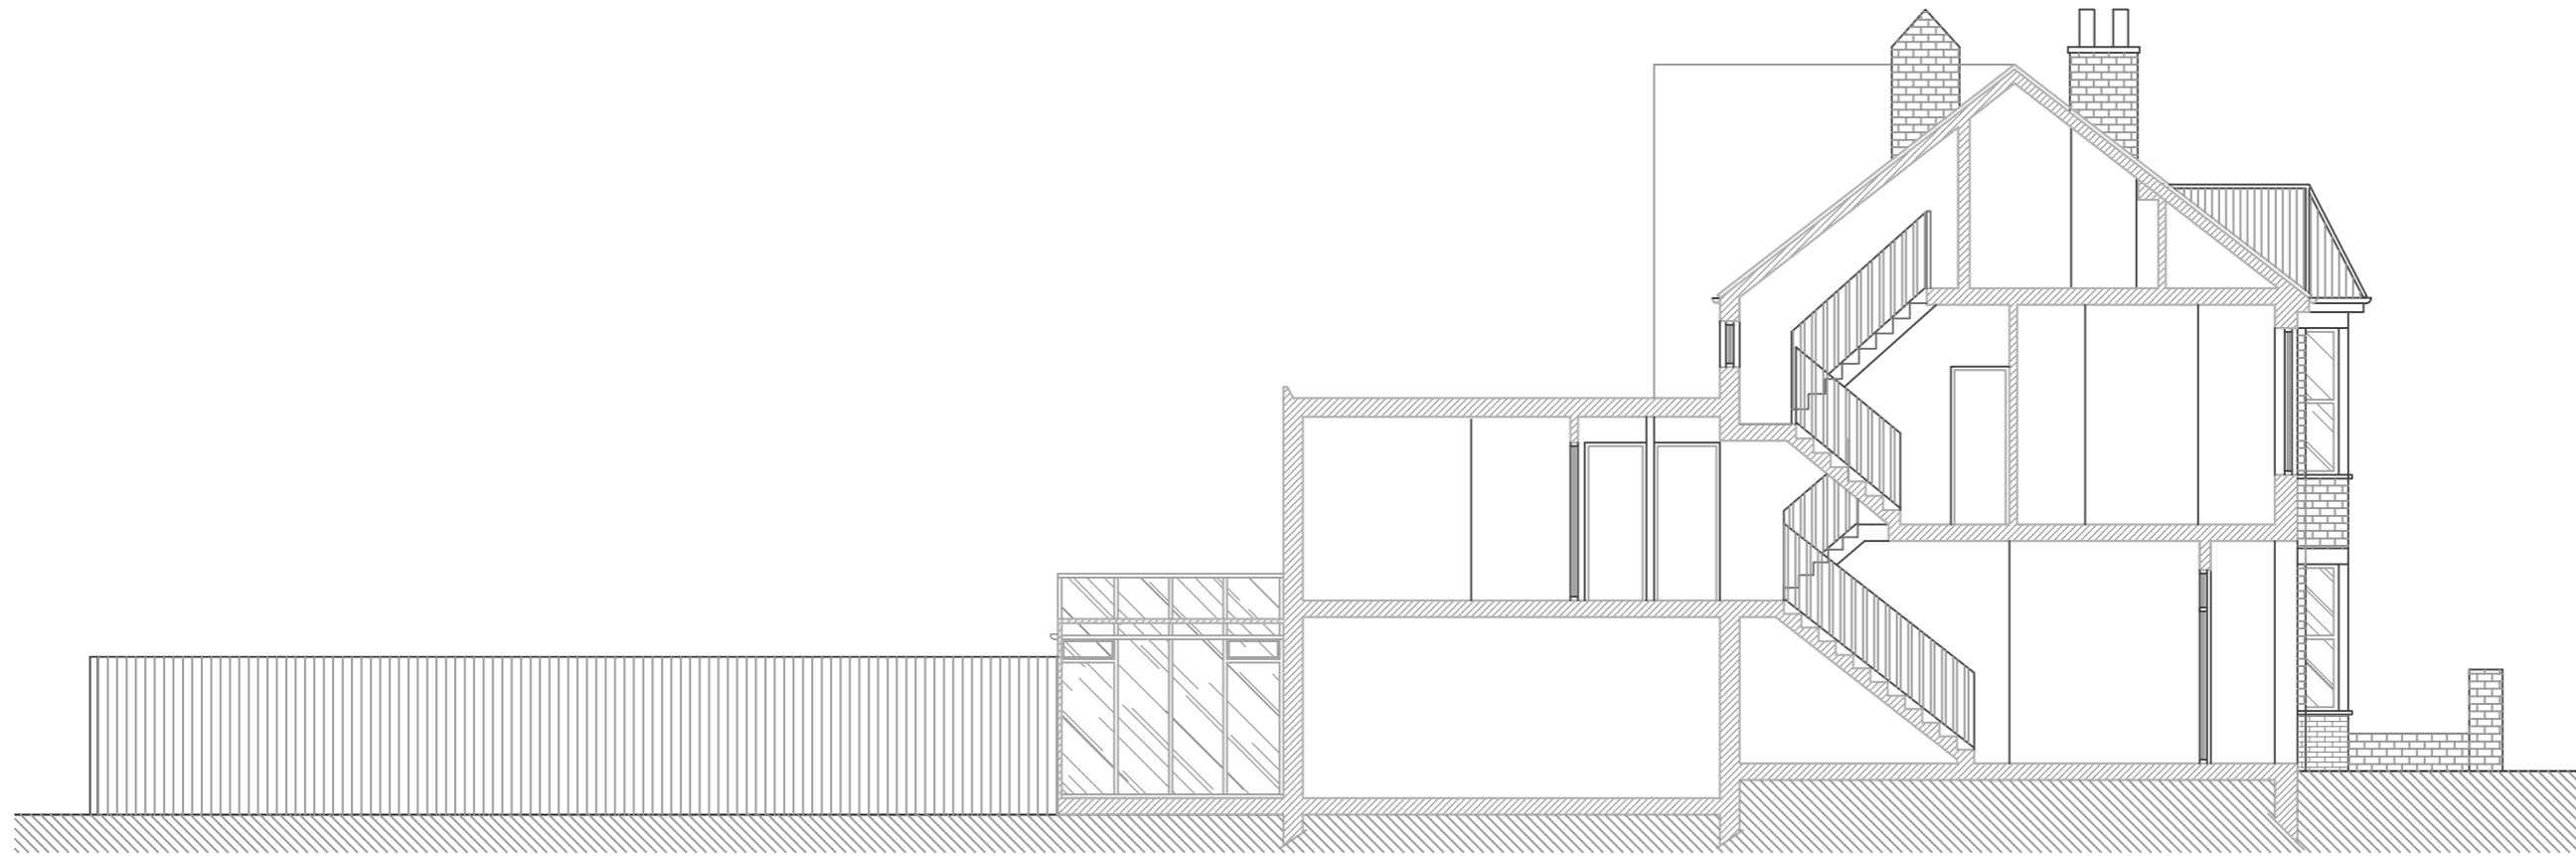

EXISTING
SECTION B-B



Revive
Renovations

Planning & Technical Drawings
www.revive-renovations.com

client
Toby Vanhegan
23 Ingham Road, NW6 1DG

project
CERTIFICATE OF LAWFULNESS APPLICATION
Rear roof extension

drawing title
**EXISTING
SECTION B-B**

date	scale	dwn
AUG 2016	1:100@A3	DM

drawing number	sheet no.	rev
013	13 OF 14	-