

- REV A 31/03/2016
- LIFT AMENDED
- REV B 18/04/2016
- UNIT 6 OMITTED FROM APPLICATION
- REV C 15/06/2016
- LIFT AMENDED TO COMPLY WITH M4(1).
- REV D 24/06/2016
- UNIT 7 LAYOUT AMENDED
- REV E 30/06/2016
- LAYOUT AMENDED
- REV F 03/08/2016
- WESTERN EXTENSION TO UNIT 6 INDICATED
- REV G 10/06/2016
- WEST EXTENSION TO UNIT 6 REDUCED
BY 300MM
- REV H 18/08/2016
- CIRCULAR LIFT REINSTATED

PLANNING



SHAUN KNIGHT
 ARCHITECTURE

40 FALCON ROAD, HAMPTON
 TW12 2RA
 07824 815 258M
 0208 979 4949T
 E:skarchitecture@hotmail.co.uk
 W:shaunknightarchitecture.com

PROJECT: 36 LANCASTER
 GROVE

TITLE : PROPOSED FIRST
 FLOOR PLAN


Date: DECEMBER 2015

Scale: 1:100 AT A1 Drawn: SDK

DRAWING NUMBER: 005H



PROPOSED FIRST FLOOR PLAN

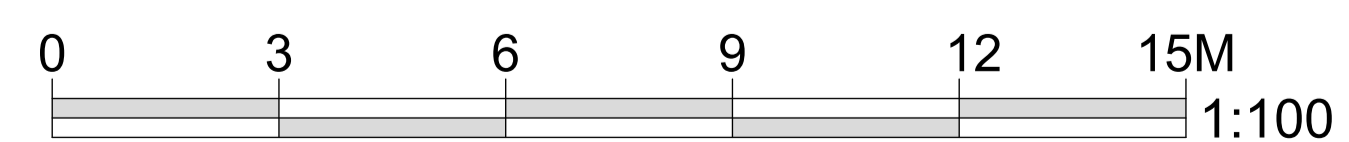

KEY
 ——— EXISTING RETAINED WALLS
 - - - - - PROPOSED WALLS