

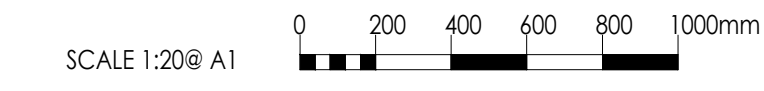
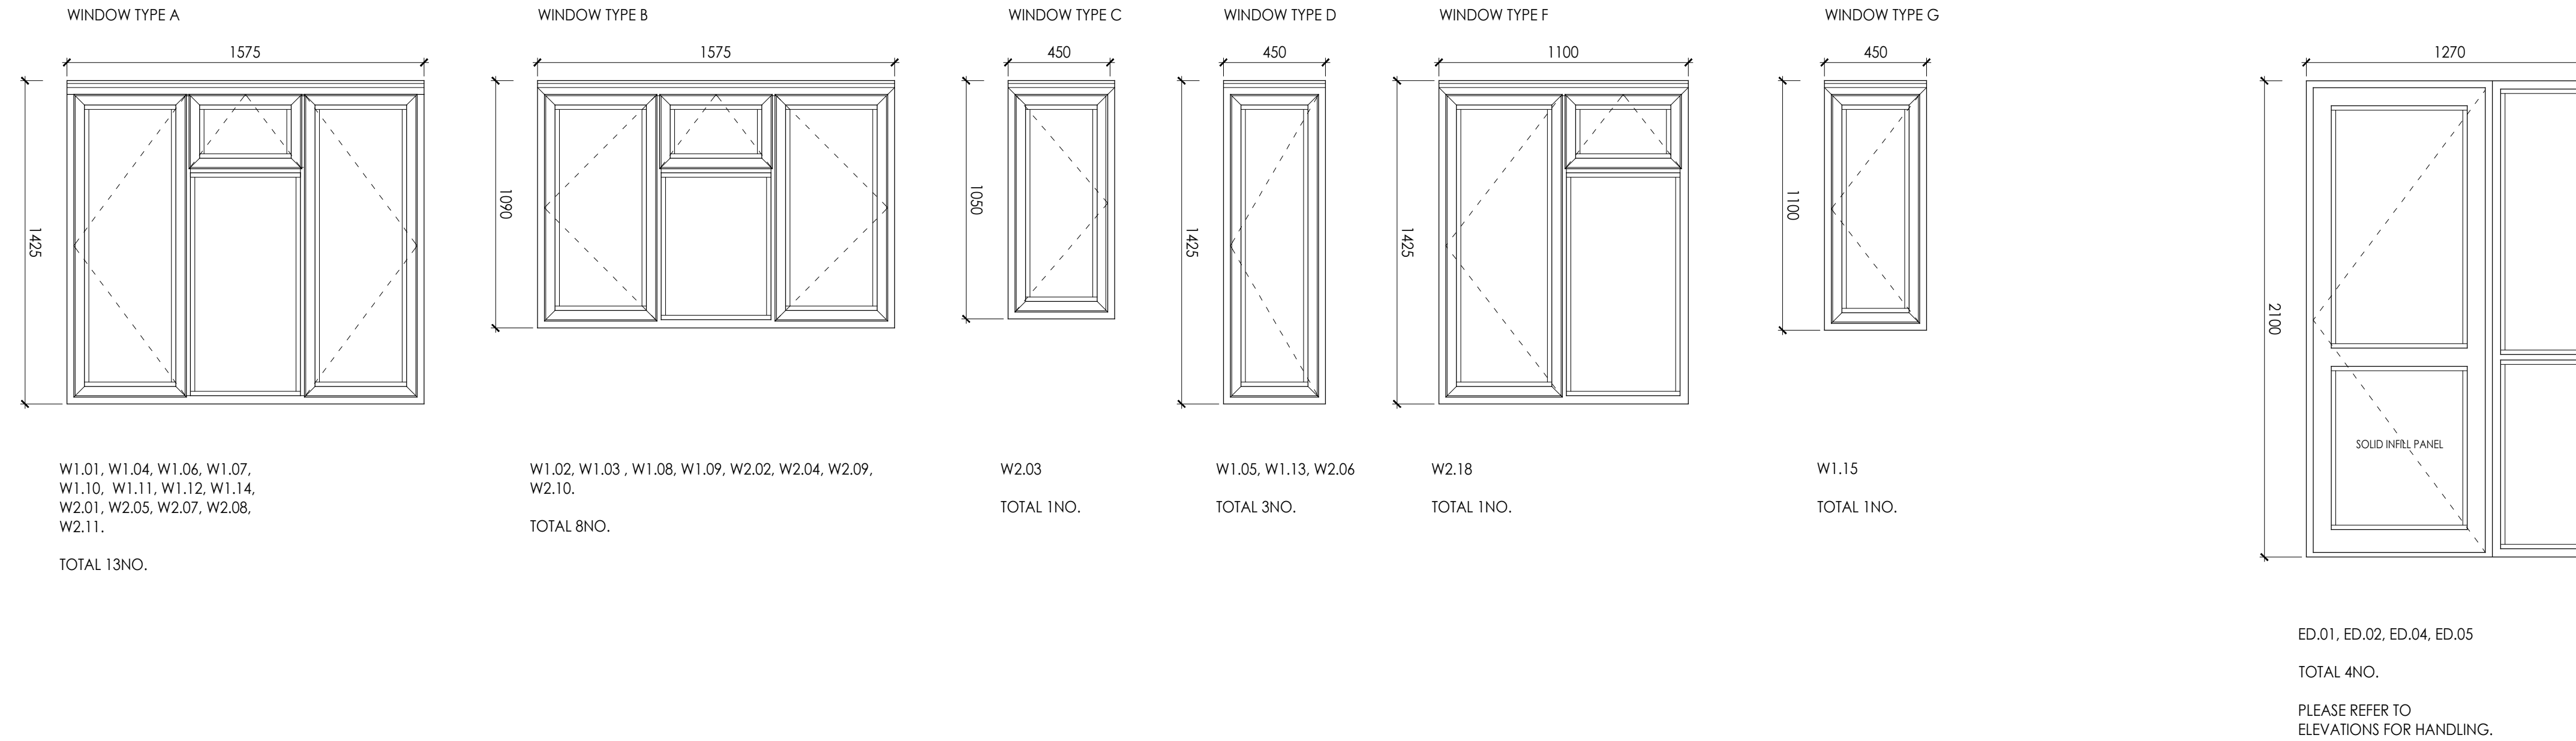




PROPOSED WINDOW AND DOOR SCHEDULE

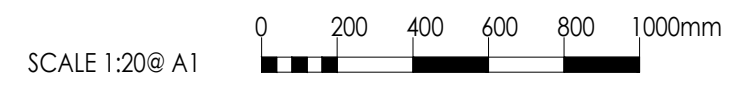

TYPICAL PROPOSED DETAILS KEY
SCALE 1:20 @ A1

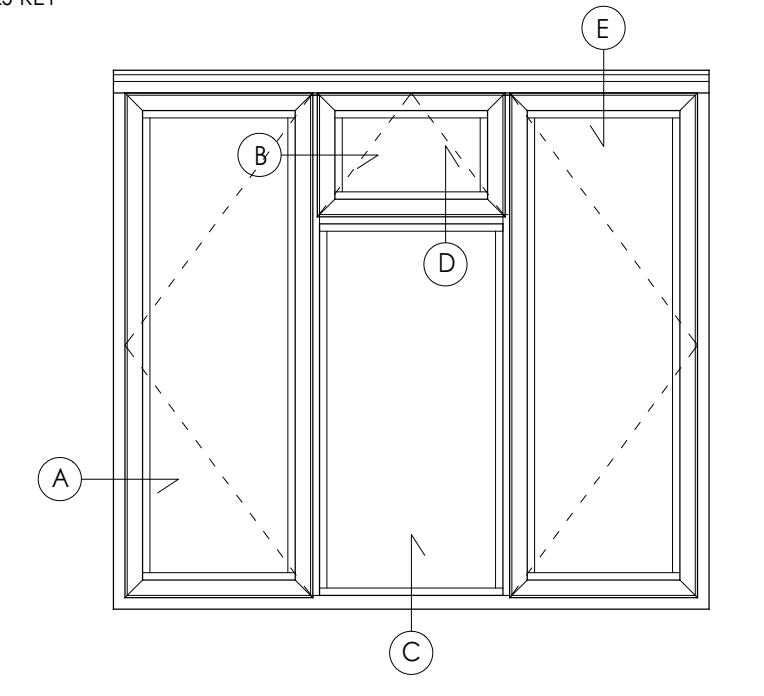

TYPICAL PROPOSED DETAILS
SCALE 1:5 @ A1

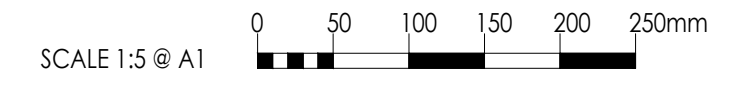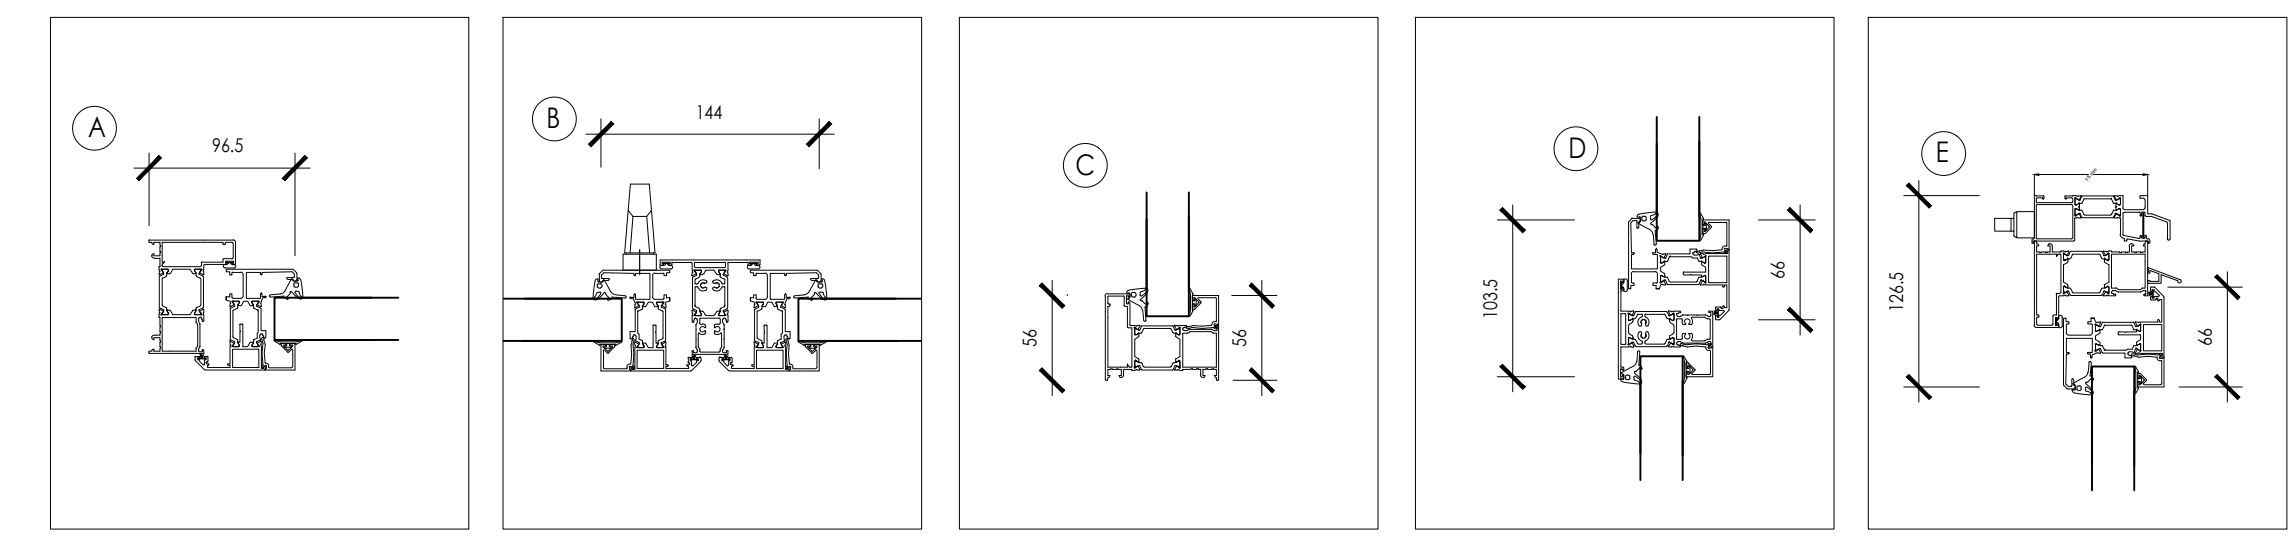

Amendments
A - 08.08.16 - TM - PROPOSED WINDOWS UPDATED TO SIMILAR APPEARANCE TO THE EXISTING TIMBER FRAMES.

DO NOT SCALE FOR CONSTRUCTION

brodie plant goddard
ARCHITECTS+SURVEYORS
STUDIOS 1 & 2
OLD KINGS HEAD COURT
11 HIGH STREET
DORKING
SURREY RH4 1AR
T 01306 887070
F 01306 876716
admin@bpg.co.uk
www.bpg.co.uk

BUILDING SURVEYING
ARCHITECTURE
PROJECT MANAGEMENT
QUANTITY SURVEYING

PROJECT
NOTTINGHAM COURT, 1A, 1B,
1C, 1D.

CLIENT
ORIGIN HOUSING GROUP

DATE
MAY 2016

DRAWN RMC CHECKED CM

SCALE 1:20 @ A1 FOR 1:5 @ A1 PLANNING

TITLE
NOTTINGHAM COURT
PROPOSED WINDOW & DOOR
SCHEDULE

DRAWING NO. 3839/PL07 REV A