

General Note:
 Unless indicated in status, this drawing is for information only. Any discrepancies found between this drawing and other documents should be referred immediately to the consultants. The Contractor to advise on all details and ensure stability and strength of construction. The Contractor to provide setting out drawings for approval prior to construction. The Contractor to check all dimensions on site and relate to these drawings. The Contractor to report any discrepancies to Designers prior to construction. All services to Local Authorities, BCO and Environmental Health regulations and to Services Engineer's details. All structure to Structural Engineer's details and Local Authority and Fire Regulations. All construction and materials to comply with current Building and Fire Regulations. Drawings should be removed from currency immediately a revised version is issued.

No dimensions to be scaled from this drawing - use figured dimensions only. All dimensions to be checked on site, any discrepancies found between this drawing and other documents should be referred immediately to the consultants. All dimensions in mm.

* This drawing is Copyright © McLaren Excell Ltd.




28 BELSIZE GROVE

26 BELSIZE GROVE

A

A

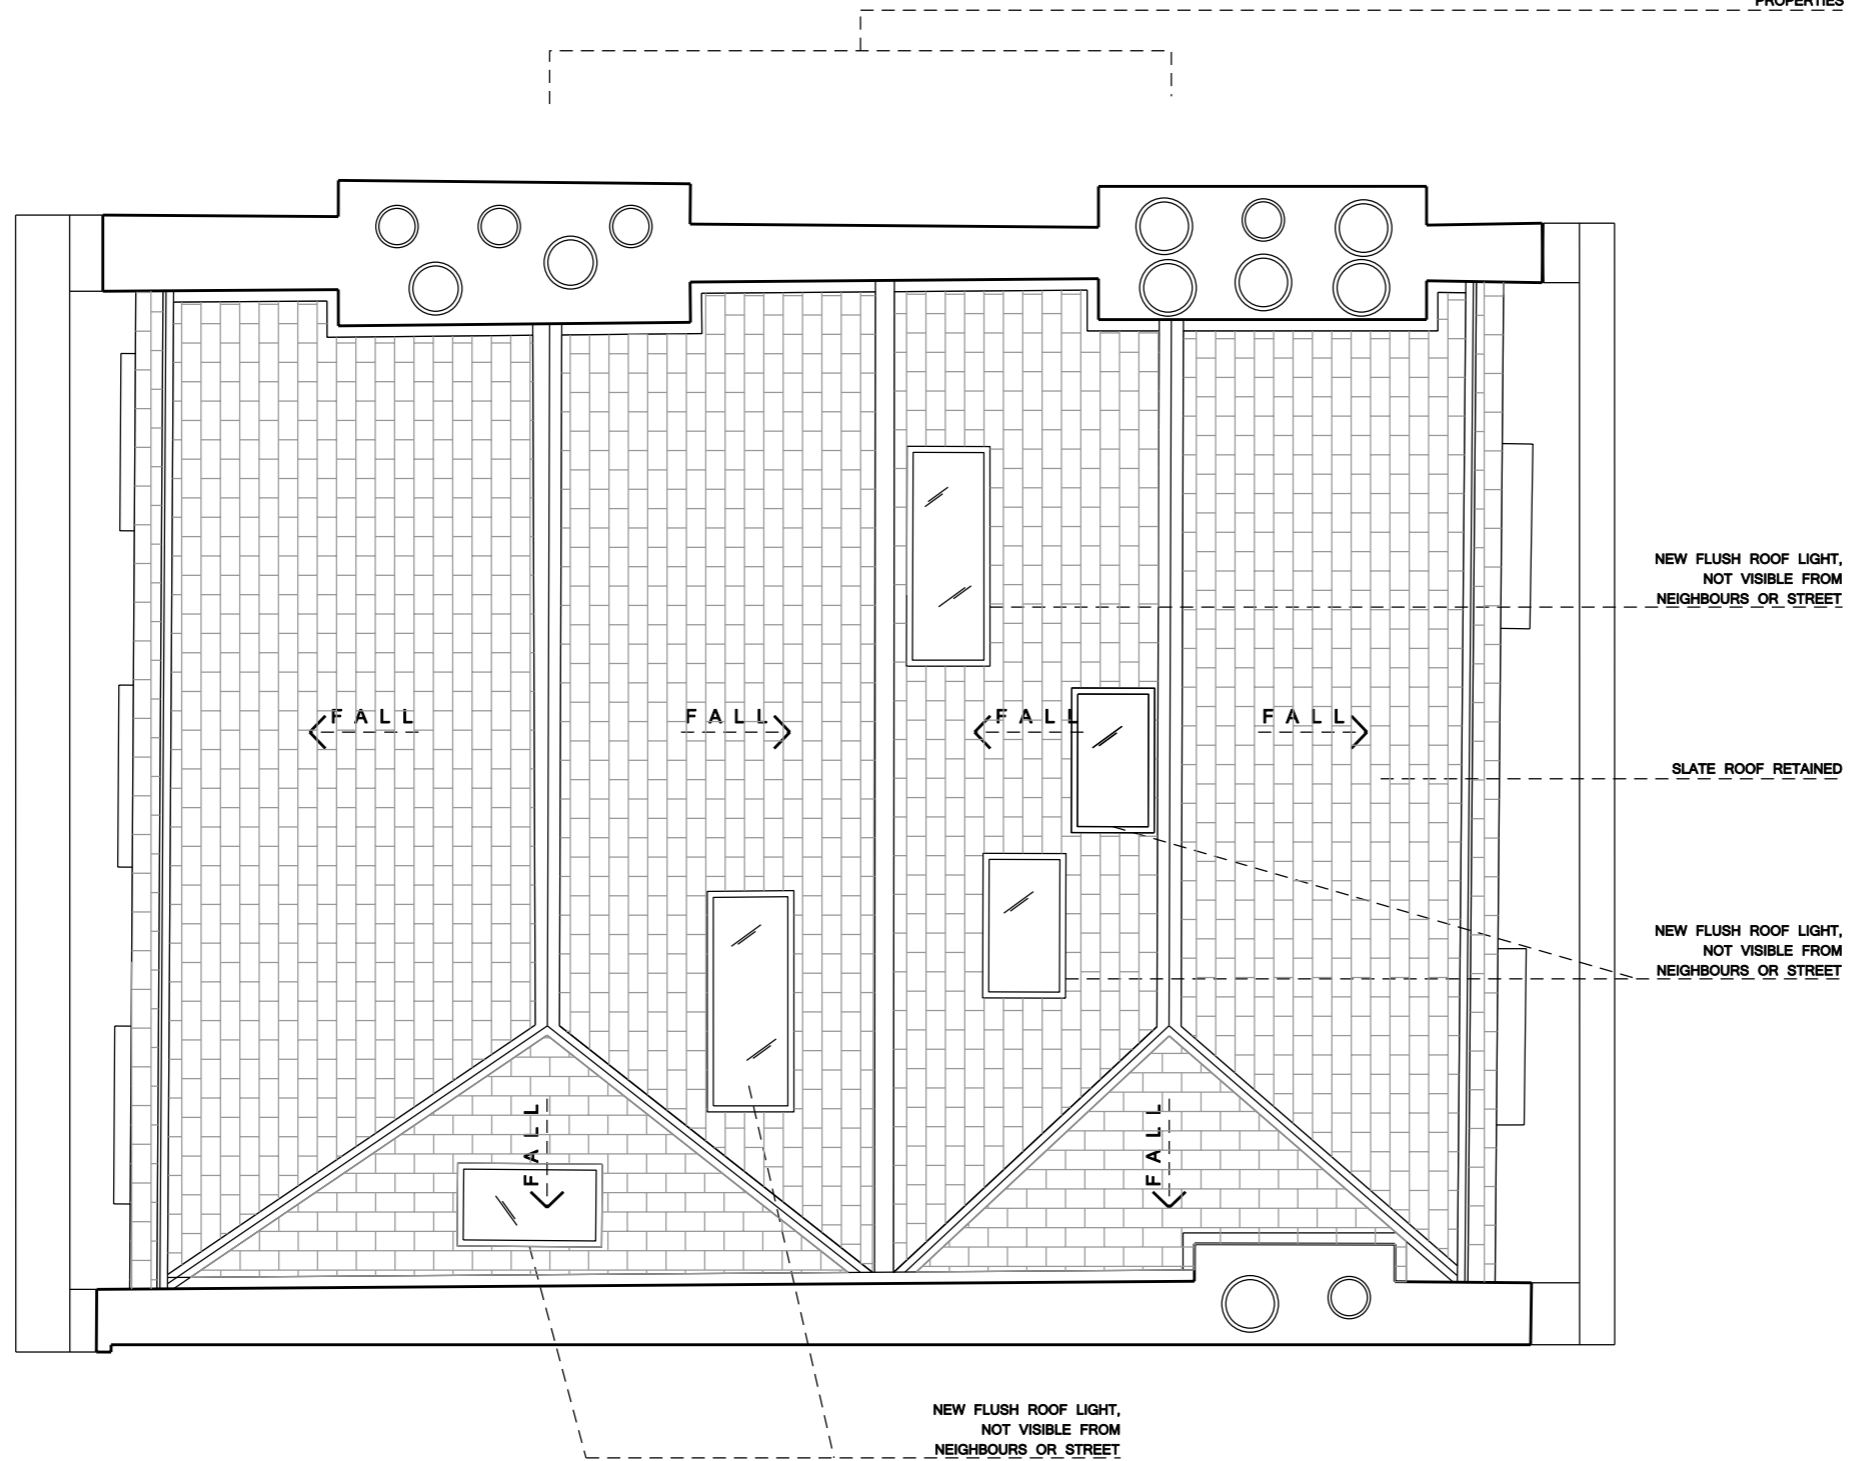

ALL NEW ROOF LIGHTS WITHIN THE INNER HIP, OF THE ROOF & NOT VISIBLE FROM THE STREET OR NEIGHBOURING PROPERTIES

NEW FLUSH ROOF LIGHT, NOT VISIBLE FROM NEIGHBOURS OR STREET

SLATE ROOF RETAINED

NEW FLUSH ROOF LIGHT, NOT VISIBLE FROM NEIGHBOURS OR STREET

NEW FLUSH ROOF LIGHT, NOT VISIBLE FROM NEIGHBOURS OR STREET

26A BELSIZE GROVE

Status
PLANNING & LBC


Issue	Revision	Comments	Date
PL1			17 08 16
PL1		Additional Roof Light	22 08 16

Project
 26 BELSIZE GROVE, NW3 4DU

Scale	Drawn By	Date
1:50 @ A3	JAS	17 08 16

Drawing Title
**PROPOSED
 ROOF PLAN**


Drawing No.
078_301 PL2

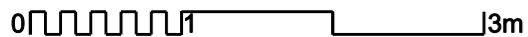

General Note:
 Unless indicated in status, this drawing is for information only. Any discrepancies found between this drawing and other documents should be referred immediately to the consultants. The Contractor to advise on all details and ensure stability and strength of construction. The Contractor to provide setting out drawings for approval prior to construction. The Contractor to check all dimensions on site and relate to these drawings. The Contractor to report any discrepancies to Designers prior to construction. All services to Local Authorities, BCO and Environmental Health regulations and to Service Engineer's details. All structure to Structural Engineer's details and Local Authority and BCO regulations. All construction and materials to comply with current Building and Fire Regulations. Drawings should be removed from currency immediately a revised version is issued.

No dimensions to be scaled from this drawing - use figured dimensions only. All dimensions to be checked on site, any discrepancies found between this drawing and other documents should be referred immediately to the consultants. All dimensions in mm.

* This drawing is Copyright © McLaren Excell Ltd.

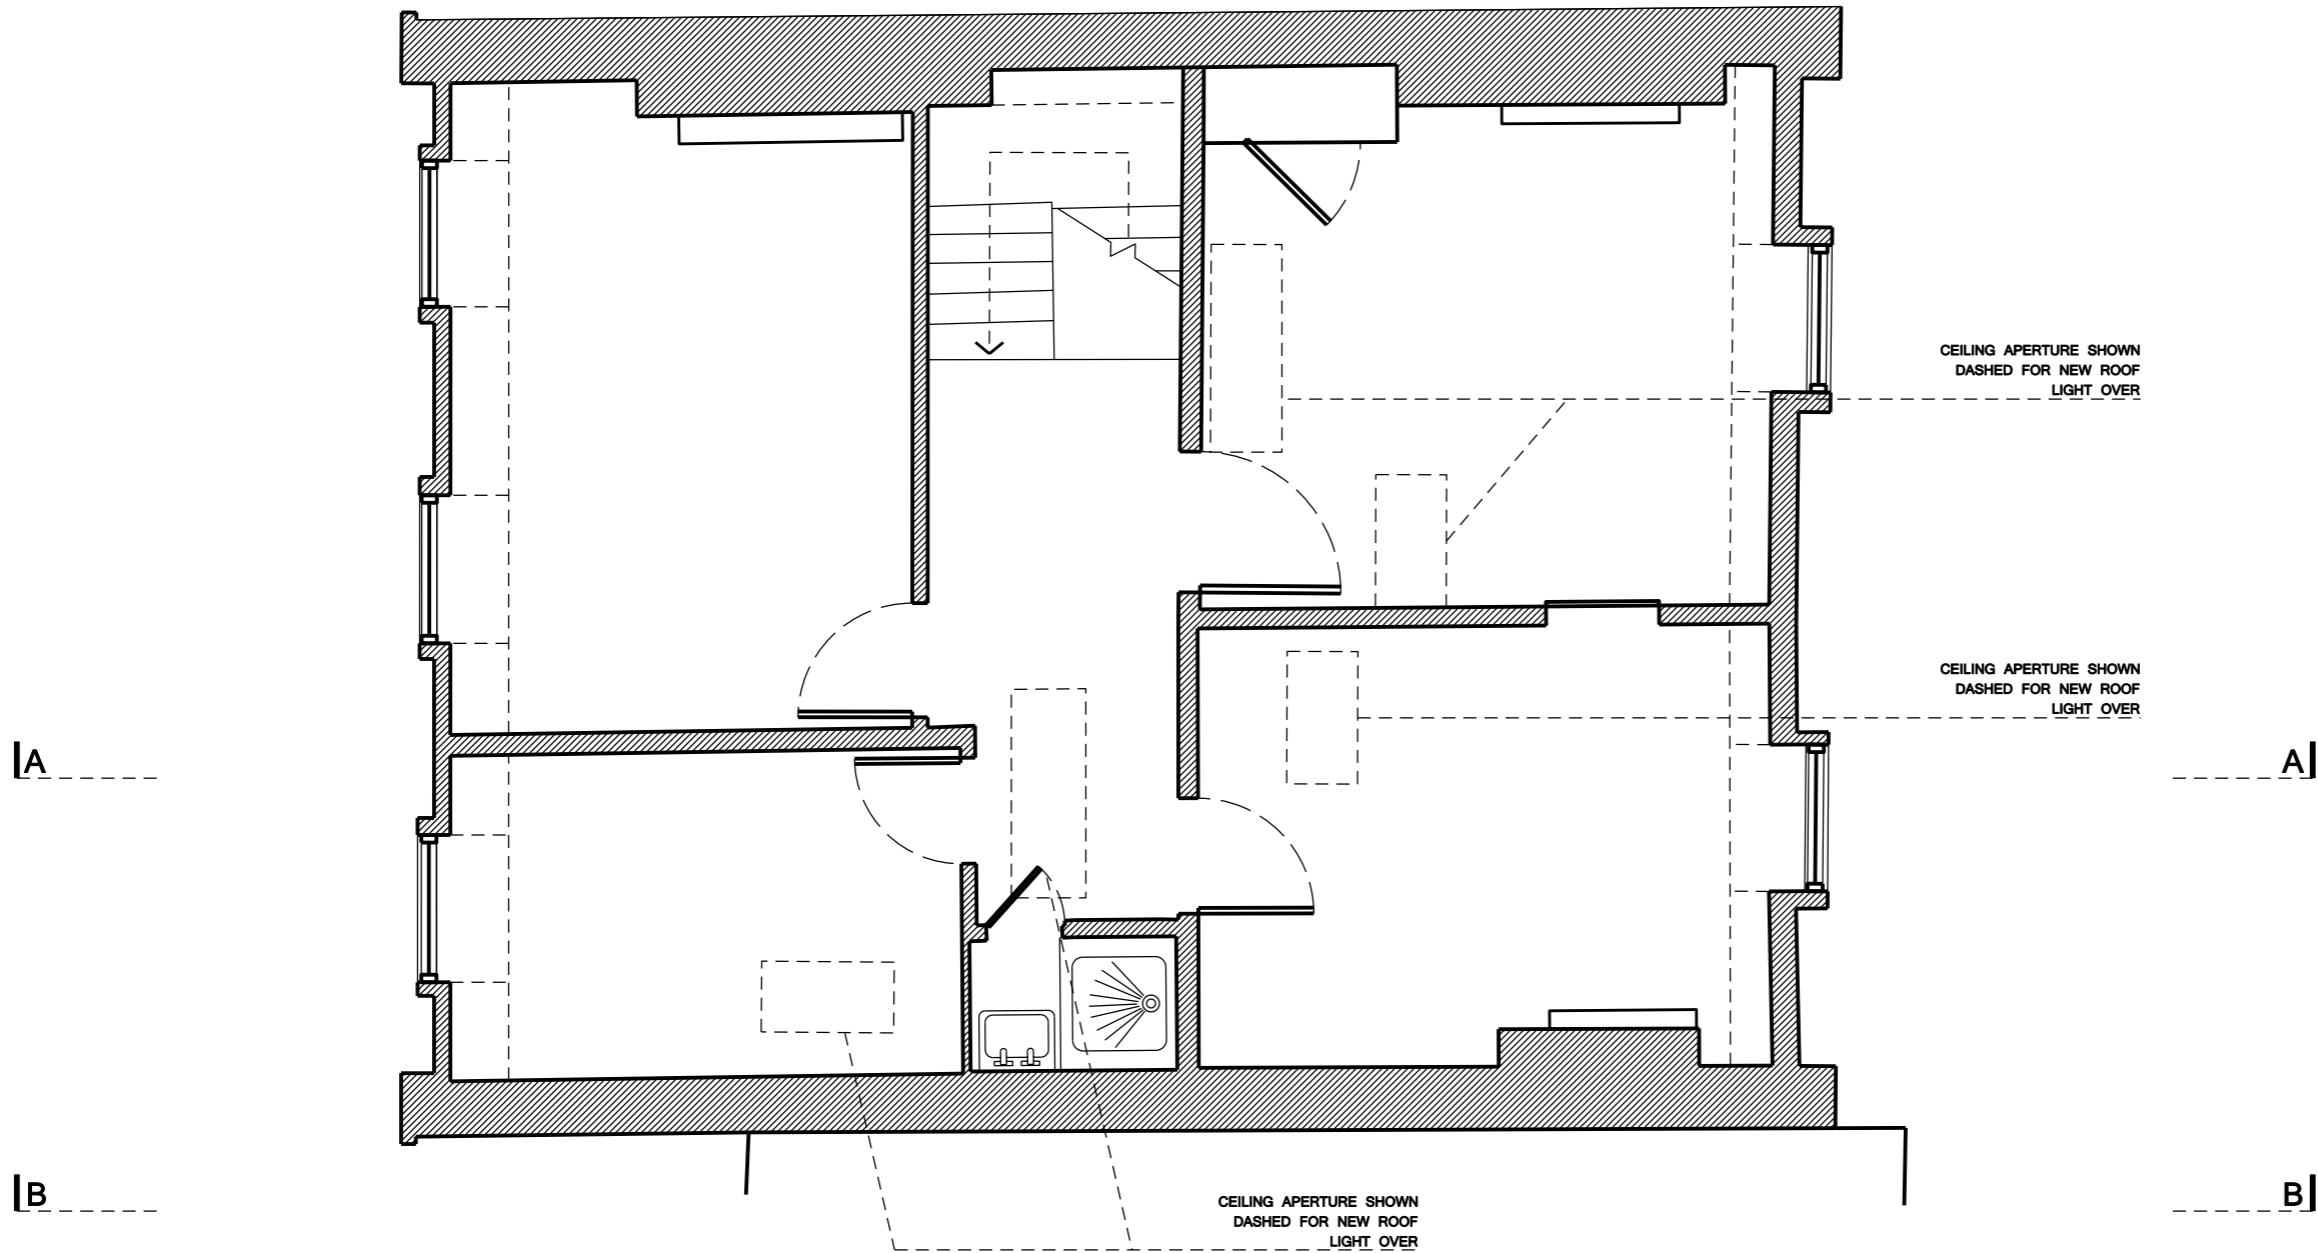

Status
PLANNING & LBC

Issue	Revision	Comments	Date
PL1			17 08 16
PL2			22 08 16

Project
 26 BELSIZE GROVE, NW3 4DU

Scale	Drawn By	Date
1:50 @ A3	JAS	17 08 16

Drawing Title
**PROPOSED
 LOFT PLAN**

Drawing No.
078_302 PL2

General Note:
 Unless indicated in status, this drawing is for information only. Any discrepancies found between this drawing and other documents should be referred immediately to the consultants. The Contractor to advise on all details and ensure stability and strength of construction. The Contractor to provide setting out drawings for approval prior to construction. The Contractor to check all dimensions on site and relate to these drawings. The Contractor to report any discrepancies to Designers prior to construction. All services to Local Authorities, BOD and Environmental Health regulations and to Service Engineer's details. All structure to Structural Engineer's details and Local Authority and BOD regulations. All construction and materials to comply with current Building and Fire Regulations. Drawings should be removed from currency immediately a revised version is issued.

No dimensions to be scaled from this drawing - use figured dimensions only. All dimensions to be checked on site, any discrepancies found between this drawing and other documents should be referred immediately to the consultants. All dimensions in mm.

* This drawing is Copyright © McLaren Excell Ltd.

NEW GLASS ROOFLIGHT, FLUSH WITH ORIGINAL SLATES

NEW ROOF LIGHT SHAFTS BEYOND, SHOWN DOTTED

ROOF LIGHT OPENING, EXISTING TIMBER ROOF STRUCTURE RETAINED



Status

PLANNING & LBC

Issue	Revision	Comments	Date
PL1			17 08 16
PL2			22 08 16

Project

26 BELSIZE GROVE, NW3 4DU

Scale	Drawn By	Date
1:50 @ A3	JAS	16 03 16

Drawing Title

PROPOSED SECTION AA


Drawing No.

078_303 PL2

General Note:
Unless indicated in status, this drawing is for information only. Any discrepancies found between this drawing and other documents should be referred immediately to the consultants. The Contractor to advise on all details and ensure stability and strength of construction. The Contractor to provide setting out drawings for approval prior to construction. The Contractor to check all dimensions on site and relate to these drawings. The Contractor to report any discrepancies to Designers prior to construction. All services to Local Authorities, BCO and Environmental Health regulations and to Service Engineer's details. All structure to Structural Engineer's details and Local Authority and BCO regulations. All construction and materials to comply with current Building and Fire Regulations. Drawings should be removed from currency immediately a revised version is issued.

No dimensions to be scaled from this drawing - use figured dimensions only. All dimensions to be checked on site, any discrepancies found between this drawing and other documents should be referred immediately to the consultants. All dimensions in mm.

* This drawing is Copyright © McLaren Excell Ltd.

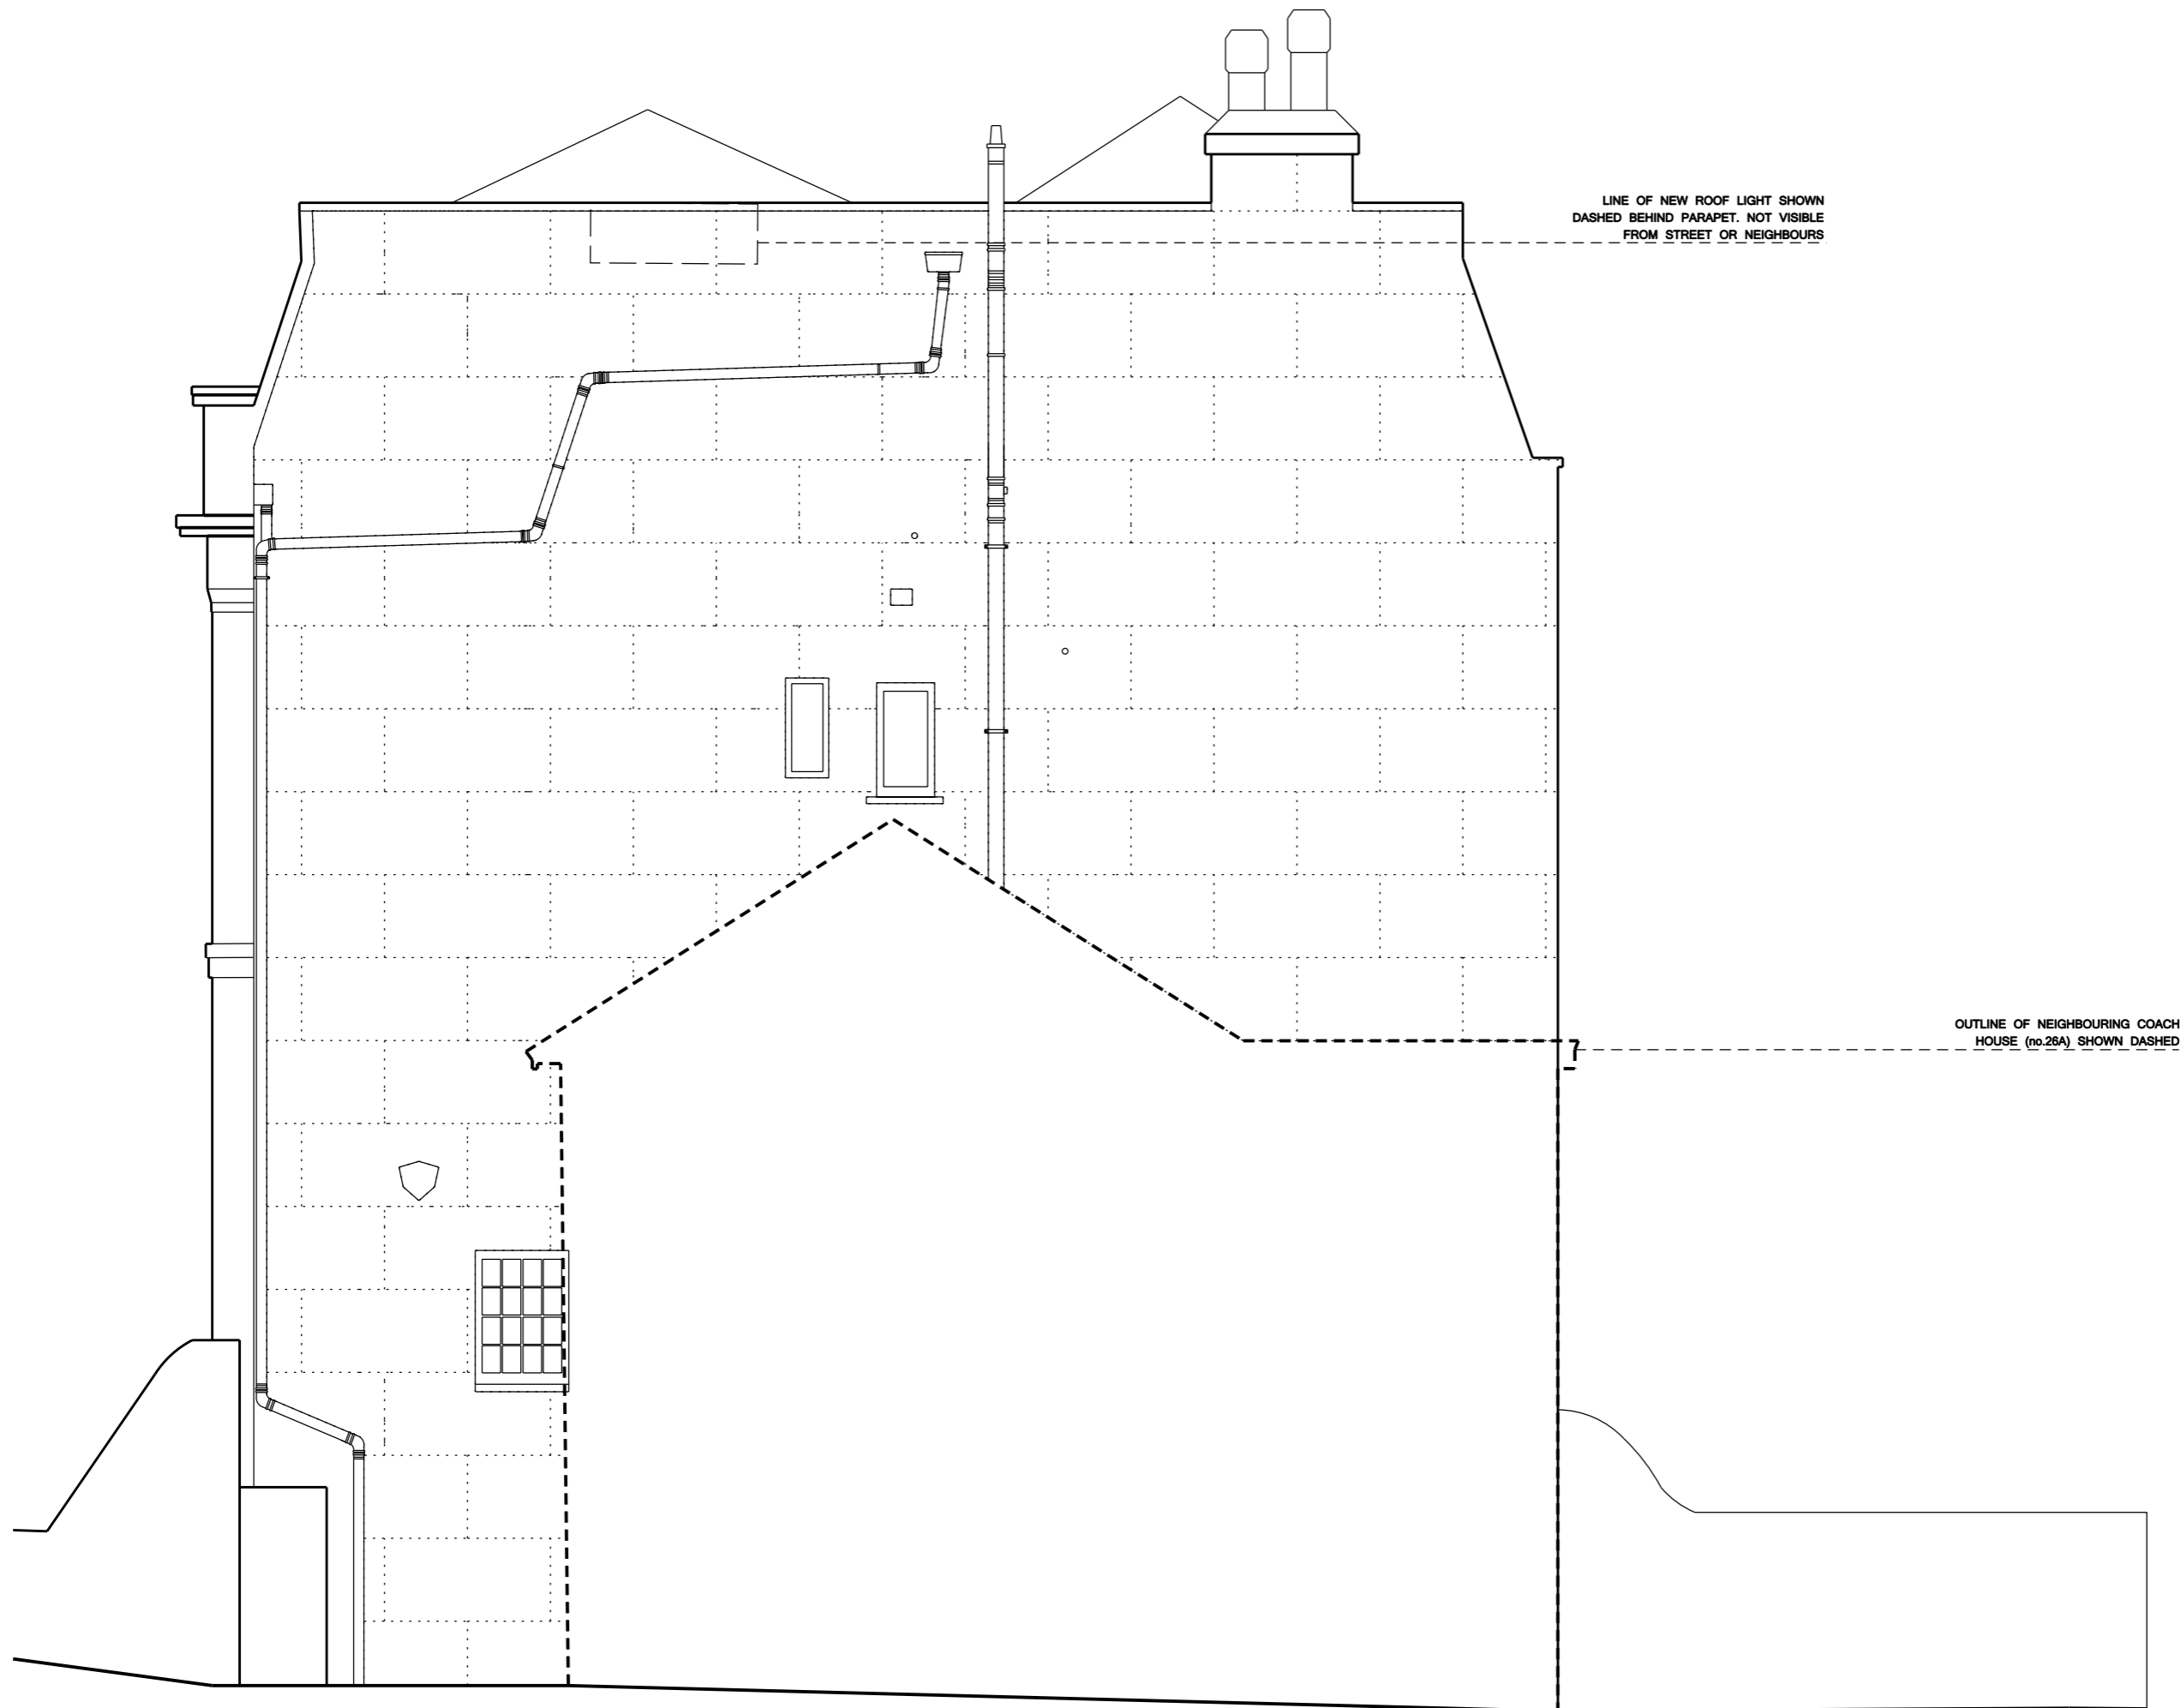

Status

PLANNING & LBC

Issue	Revision	Comments	Date
PL1			22 08 16

Project

26 BELSIZE GROVE, NW3 4DU

Scale	Drawn By	Date
1:50 @ A3	JAS	02 08 16

Drawing Title

EXISTING
ELEVATION BB

Drawing No.

078_304 PL1