




A-Existing Front Elevation

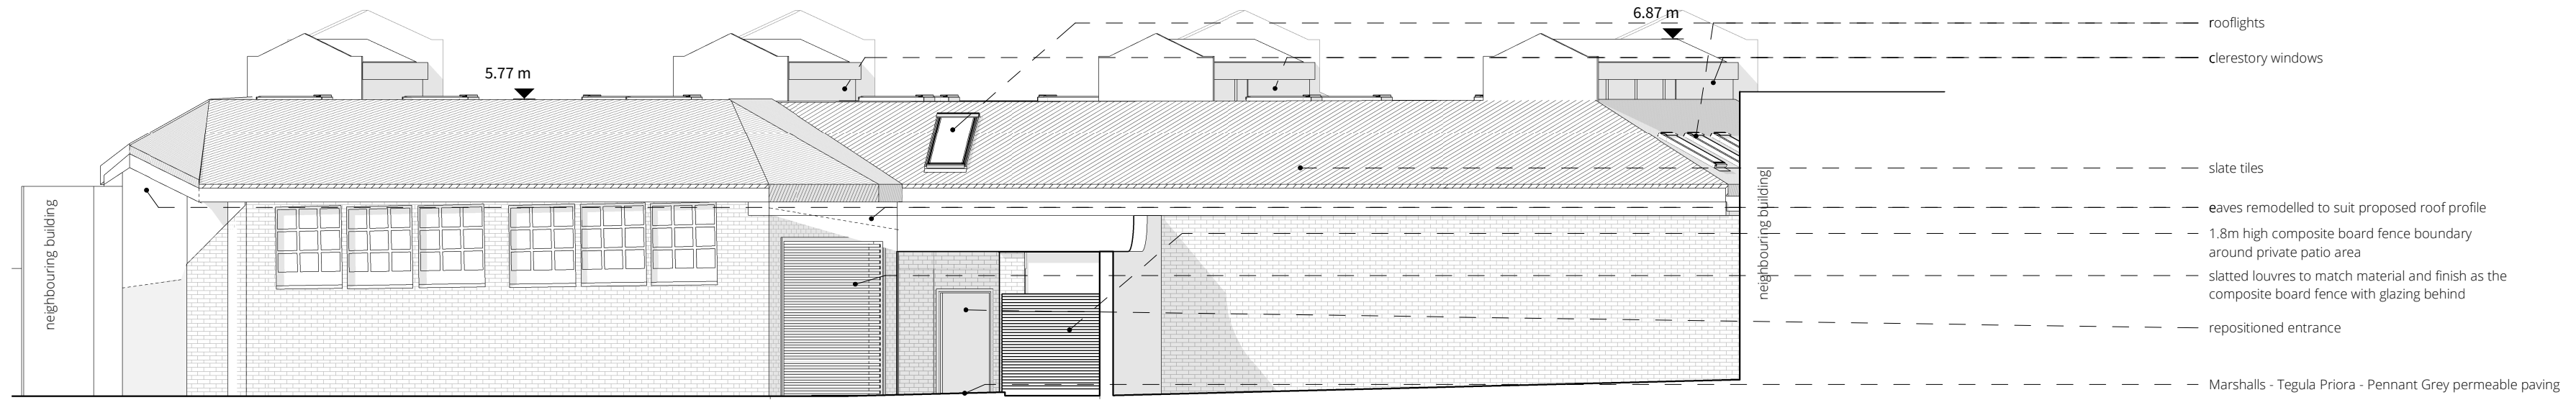


A-Proposed Front Elevation

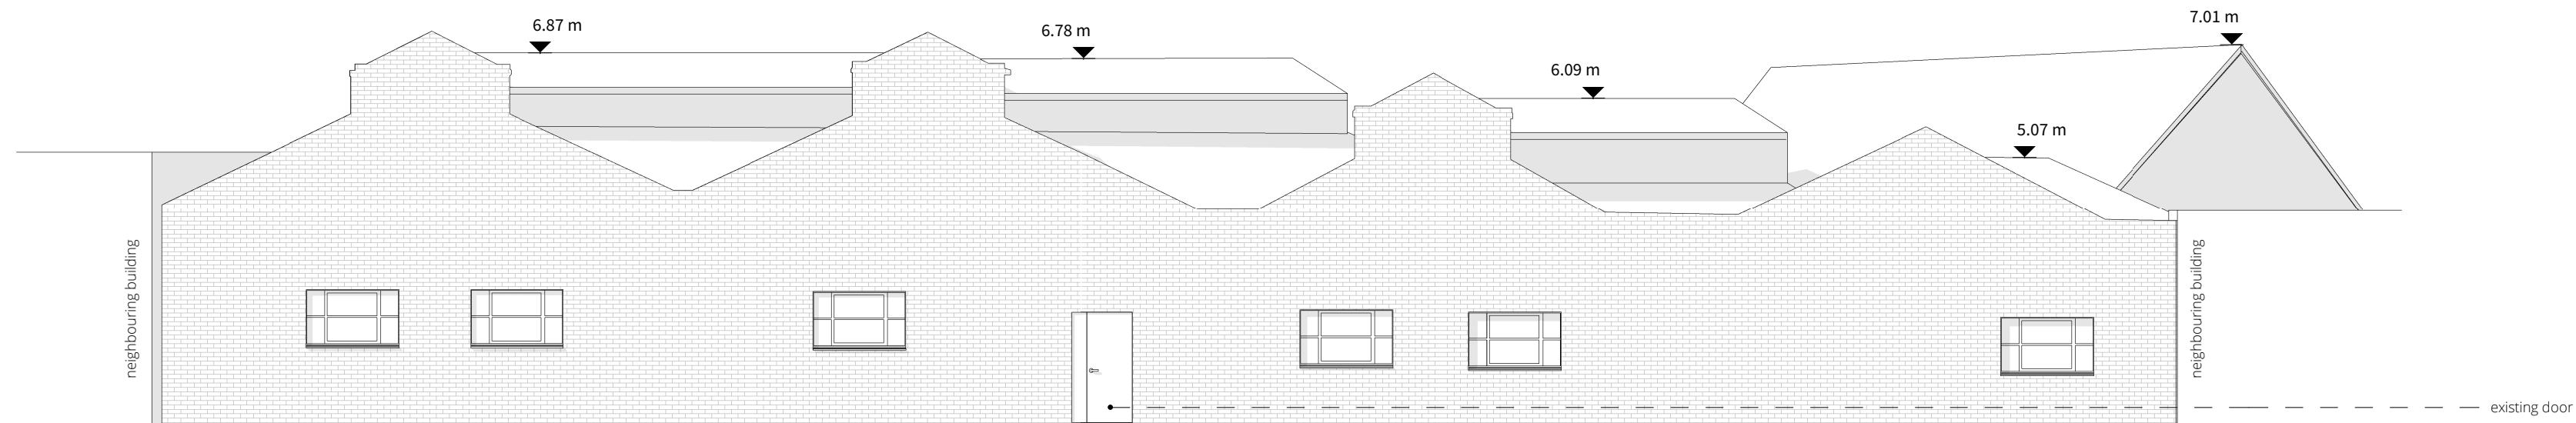

B-Existing Rear Elevation

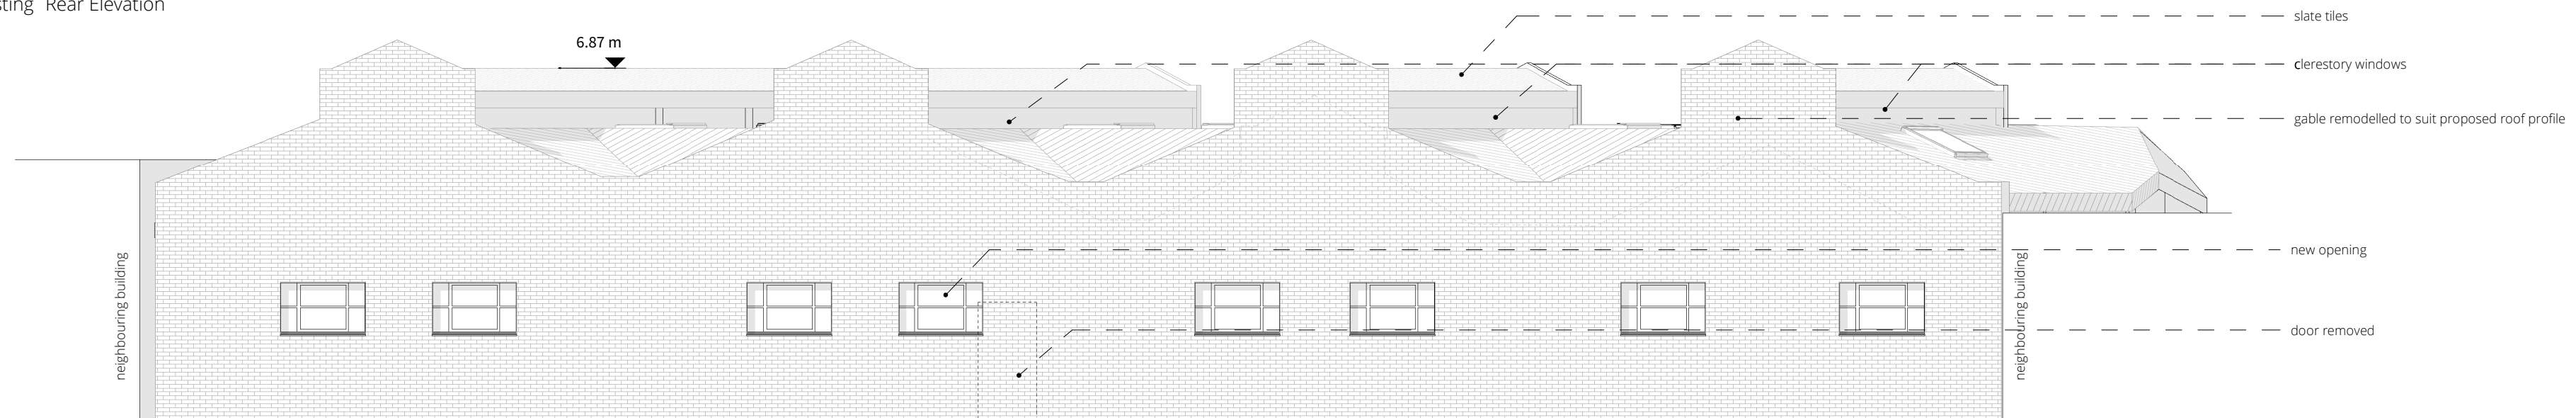

B-Proposed Rear Elevation

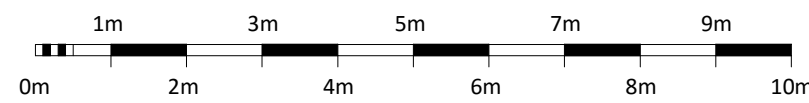

2	Existing shutters wall changed to slats	jb	22.08.16
1	First Issue	jb	20.08.16
rev	description	drw	date

AVEBURY
- 1986 2016 -

IDM Land Limited

Highgate Piano Factory
1A Highgate Road

Existing and Proposed Elevations

Scale @A3 1 : 100

Drawing number
053

Revision
P2