


REVISIONS

Rev.	Date	By
A: Outline of canopy added, Outline of cladding added	22.11.13	HS
B: Flue ducting location amended	15.08.15	SP
C: General plan amendments	21.08.16	FP
D: General plan amendments Revision Stair 1	09.08.16	FP

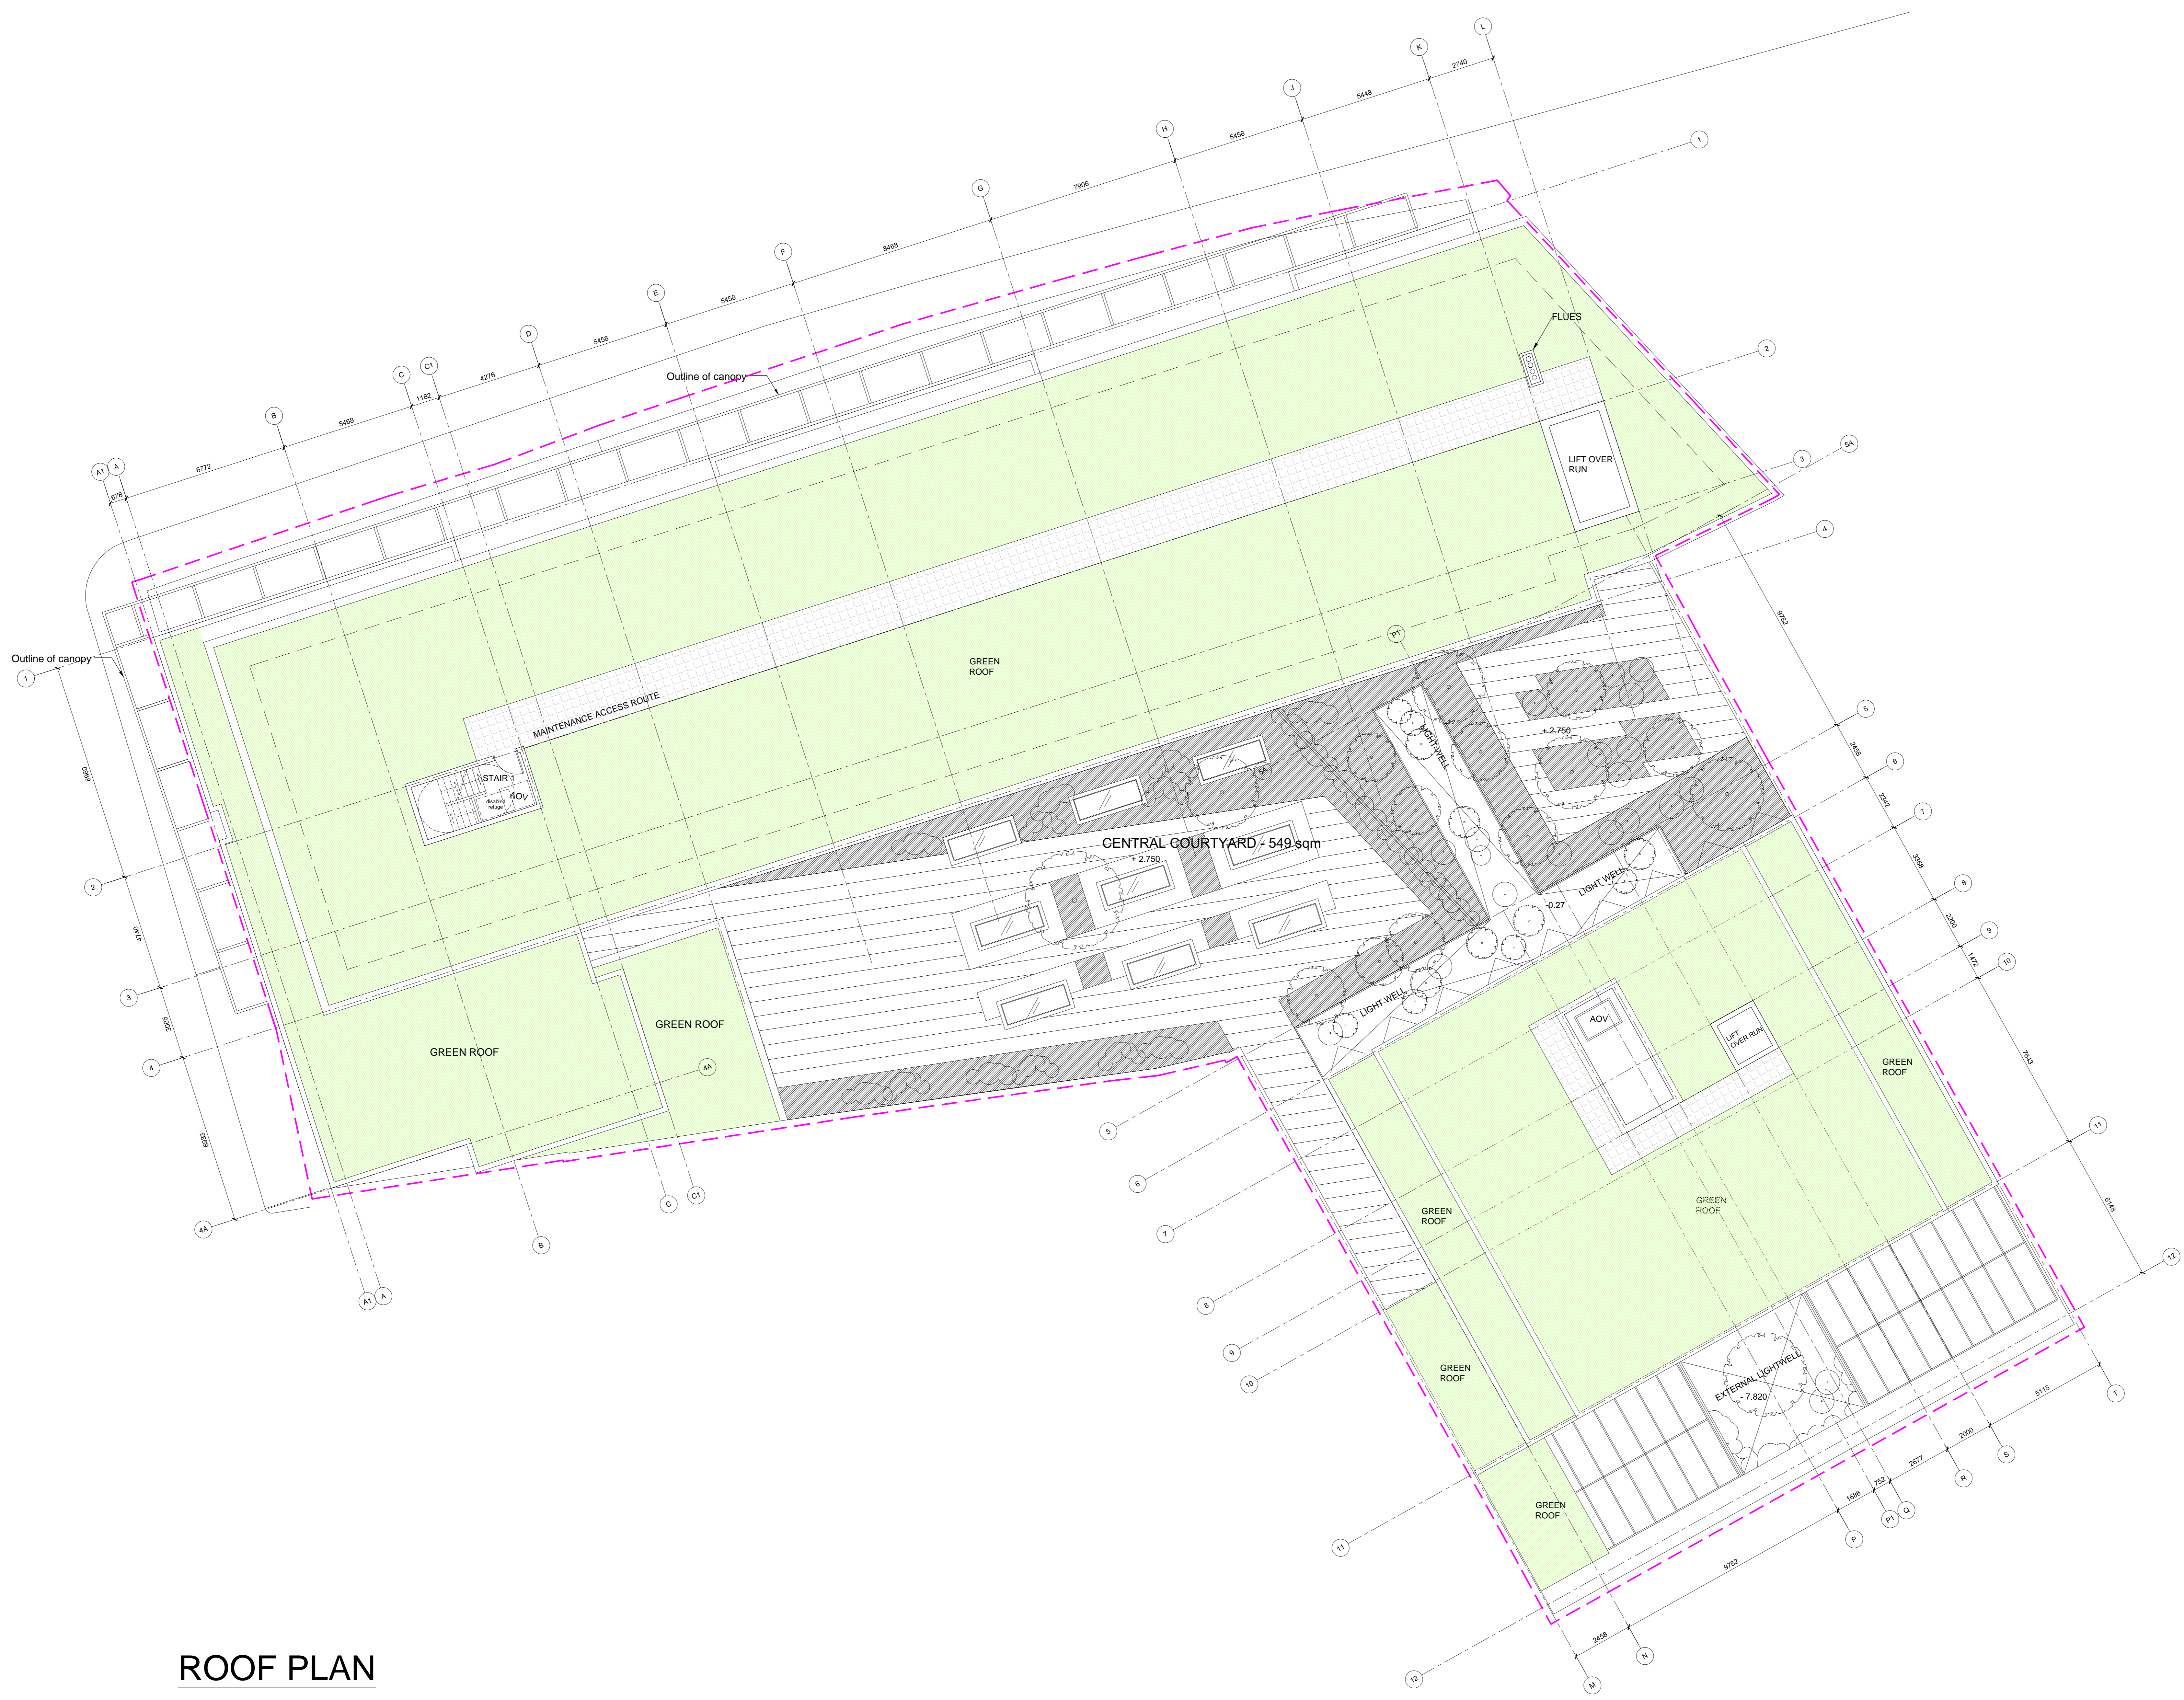


ROOF PLAN

PLANNING APPLICATION

ALL DIMENSIONS TO BE CHECKED ON SITE  
WORK TO FIGURED DIMENSIONS ONLY  
REPORT DISCREPANCIES TO THE ARCHITECT  
AT ONCE BEFORE PROCEEDING

Contemporary Design Solutions

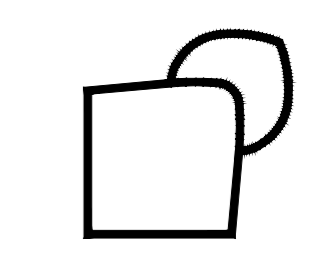

46 Great Marlborough Street  
London  
W1F 7JW  
Telephone: 020 7494 9000 Fax: 020 7494 4944

Client

HALLMARK PROPERTY GROUP

Project Title

B&WAREHOUSE & STUDENT ACCOMMODATION  
65-69 HOLMES ROAD

Drawing Title

PROPOSED ROOF PLAN

Scale 1: 100@A0 NTS@A3 Date Aug 2016  
Drawn FP Checked CT

Drawing No. 131050 A(GA)P170 Rev. D

CAD plot date:

