


Rev.	Date	By
A:	22.11.13	HS
B:	08.01.14	SN
C:	12.02.14	CT
D:	15.08.15	SP
E:	20.11.15	SP
F:	09.08.16	FP

- Single studio (x10)
- Twin studio (x3)
- Double studio (x3)
- Social/Study area

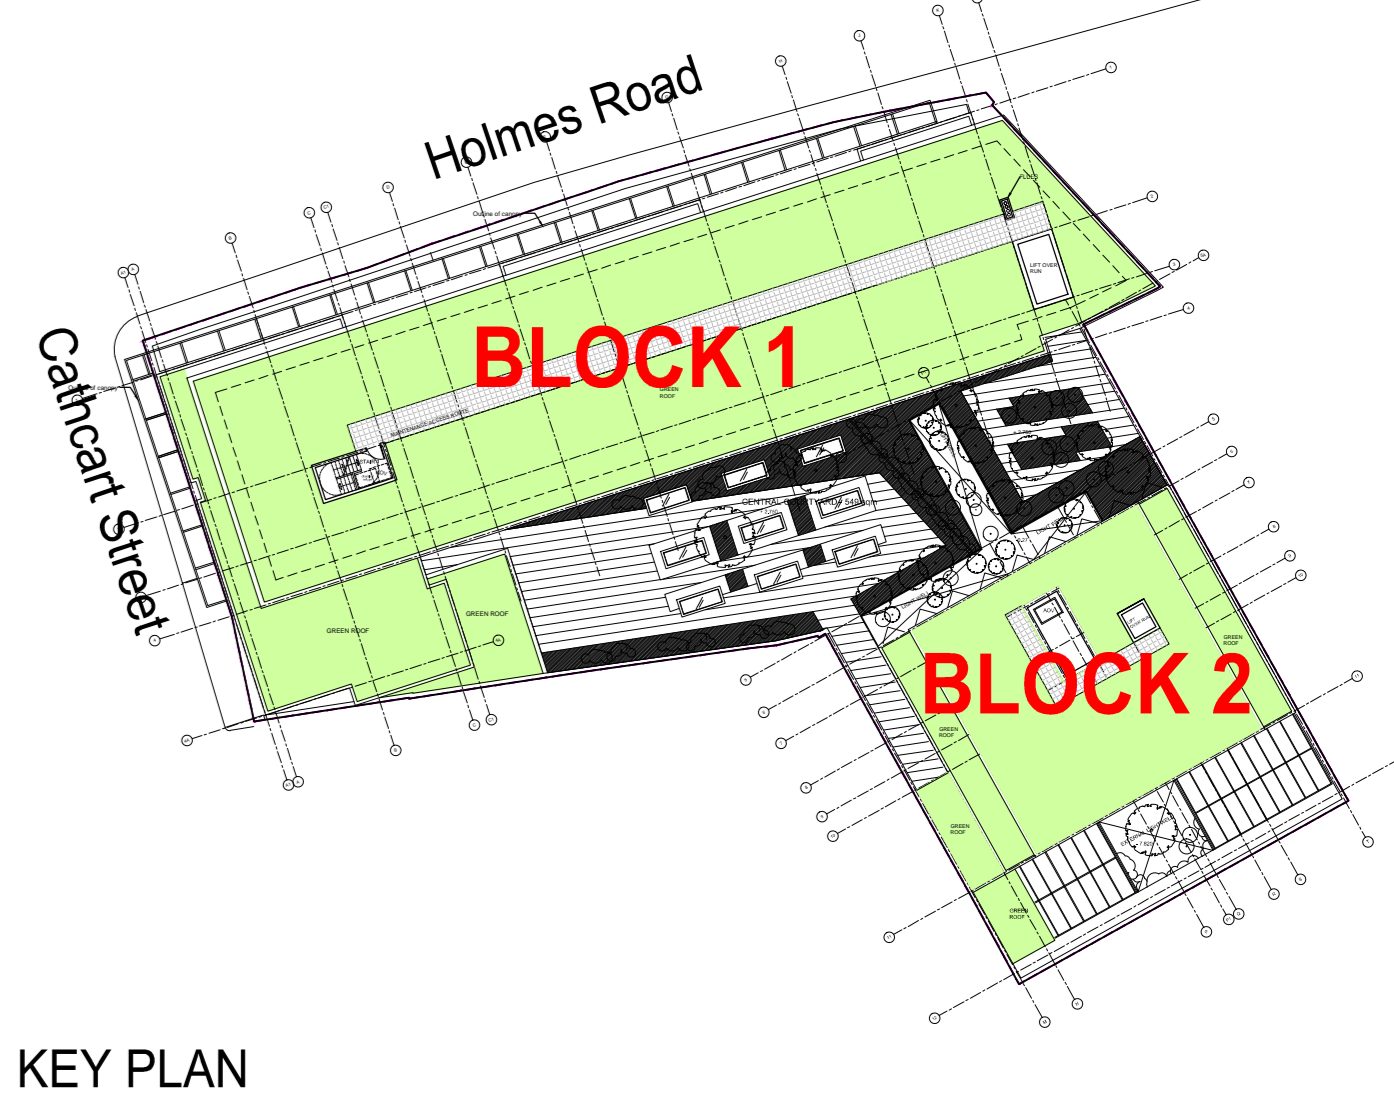

PLANNING APPLICATION

ALL DIMENSIONS TO BE CHECKED ON SITE
 WORK TO FIGURED DIMENSIONS ONLY
 REPORT DISCREPANCIES TO THE ARCHITECT
 AT ONCE BEFORE PROCEEDING

Contemporary Design Solutions

46 Great Marlborough Street
 London
 W1F 7JW
 Telephone: 020 7494 9000 Fax: 020 7494 4944

Client
HALLMARK PROPERTY GROUP

Project Title
**B8/WAREHOUSE & STUDENT ACCOMMODATION
 65-69 HOLMES ROAD**

Drawing Title
PROPOSED GROUND FLOOR PLAN

Scale 1:100@A0 NTS@A3 Date Aug 2016
 Drawn FP Checked CT
 Drawing No. 131050 A(GA)P100 Rev. G

GROUND FLOOR

