




SCAN ME.....

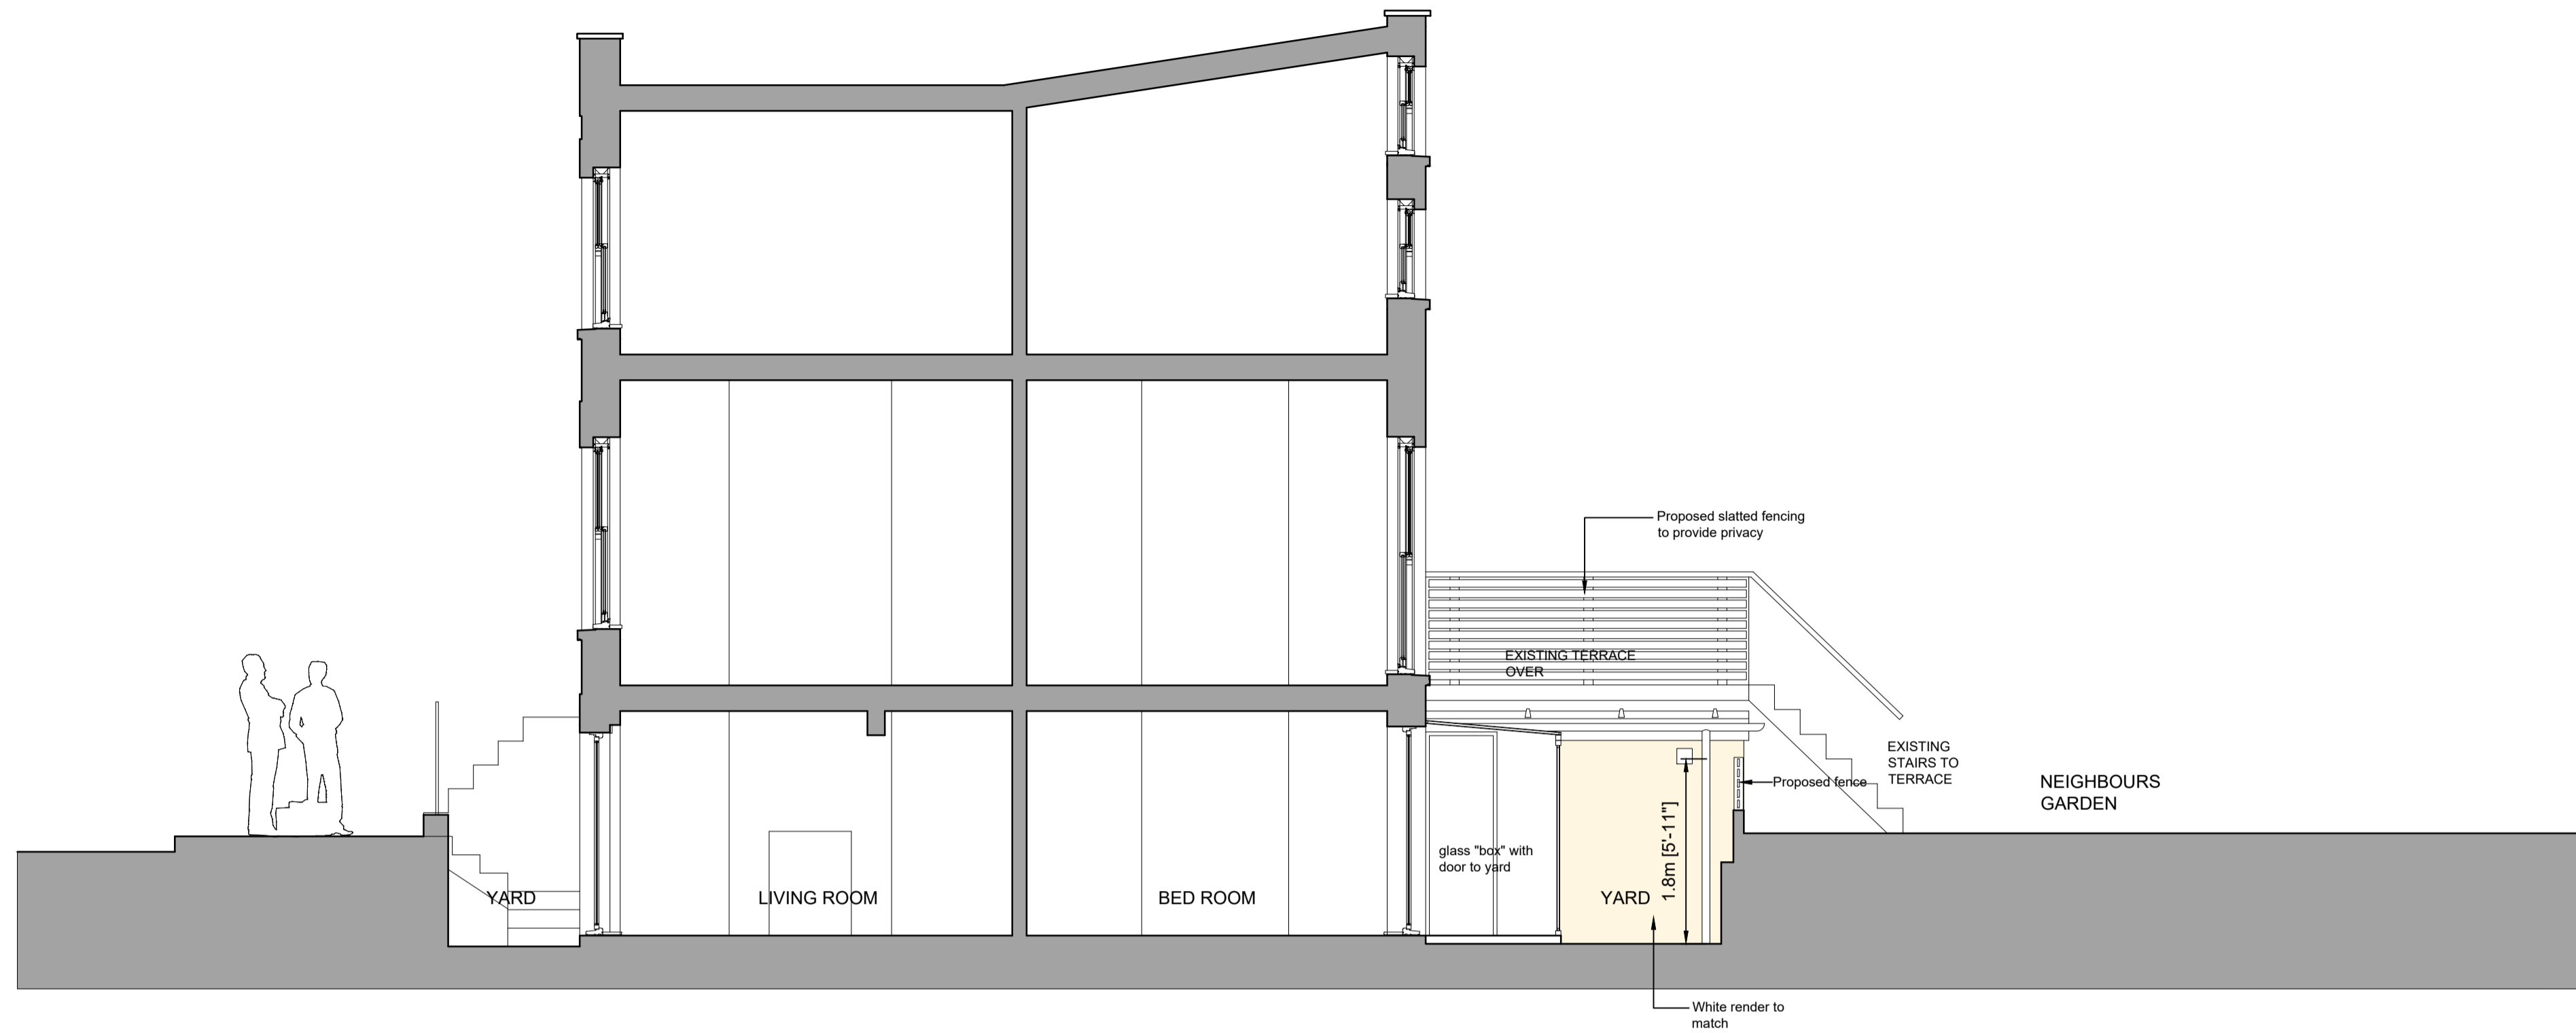

PROPOSED SECTION 1:50

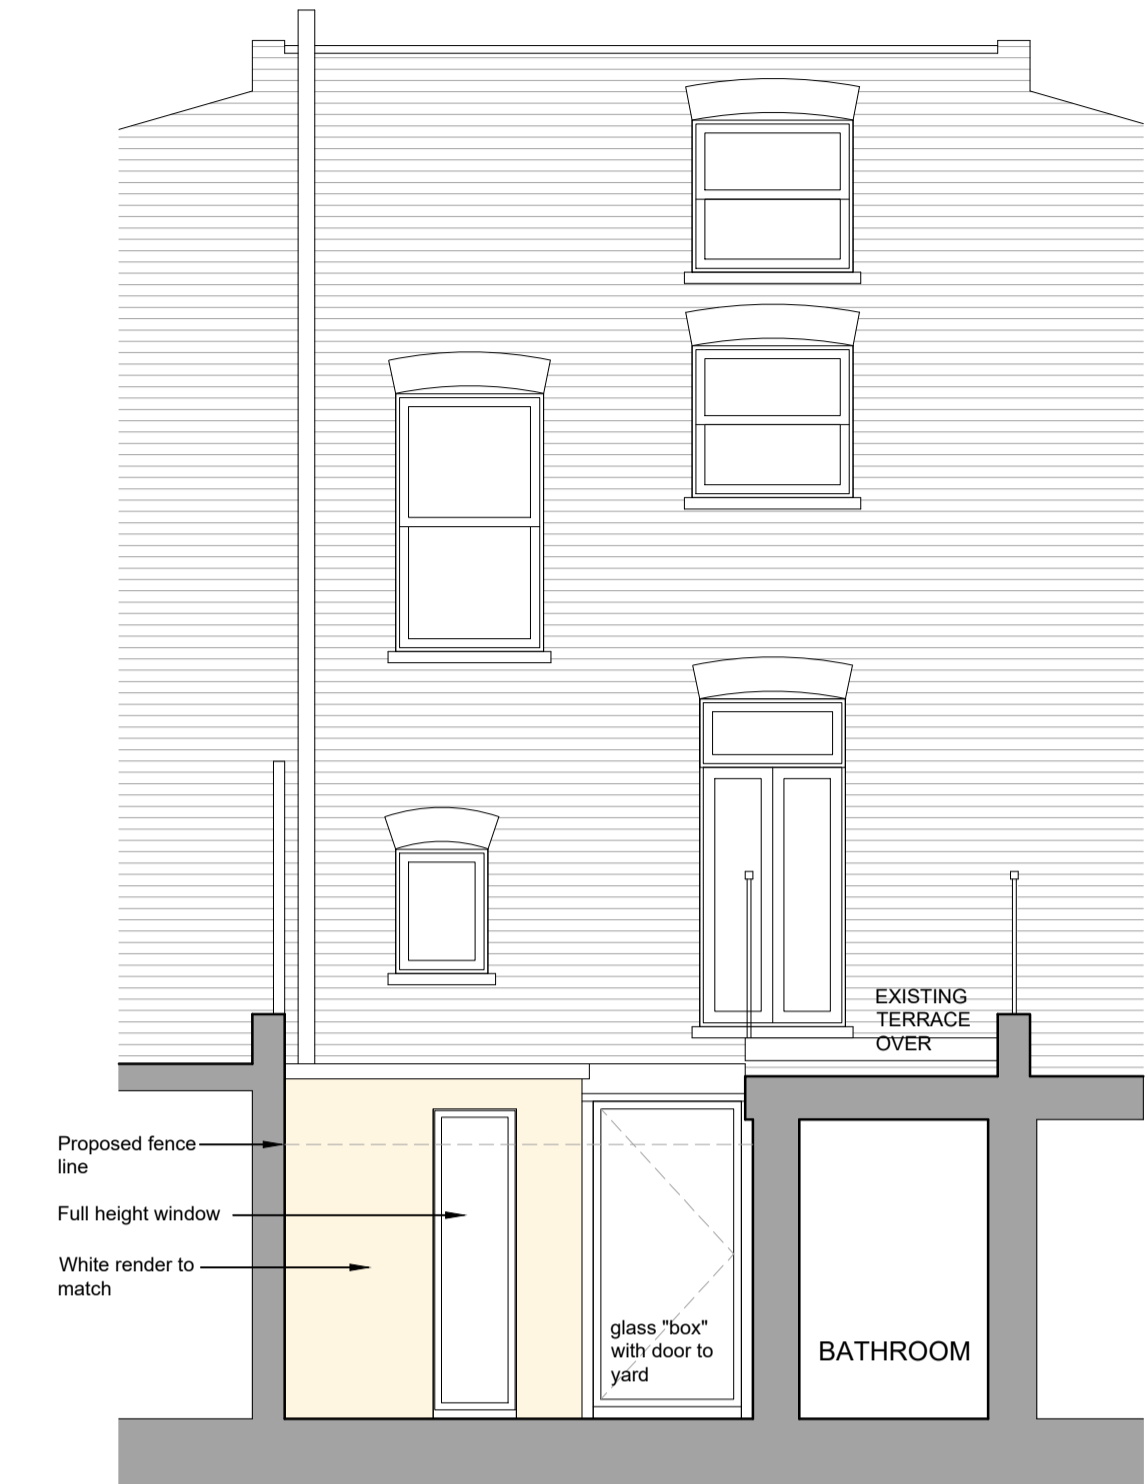

PROPOSED REAR ELEVATION 1:50

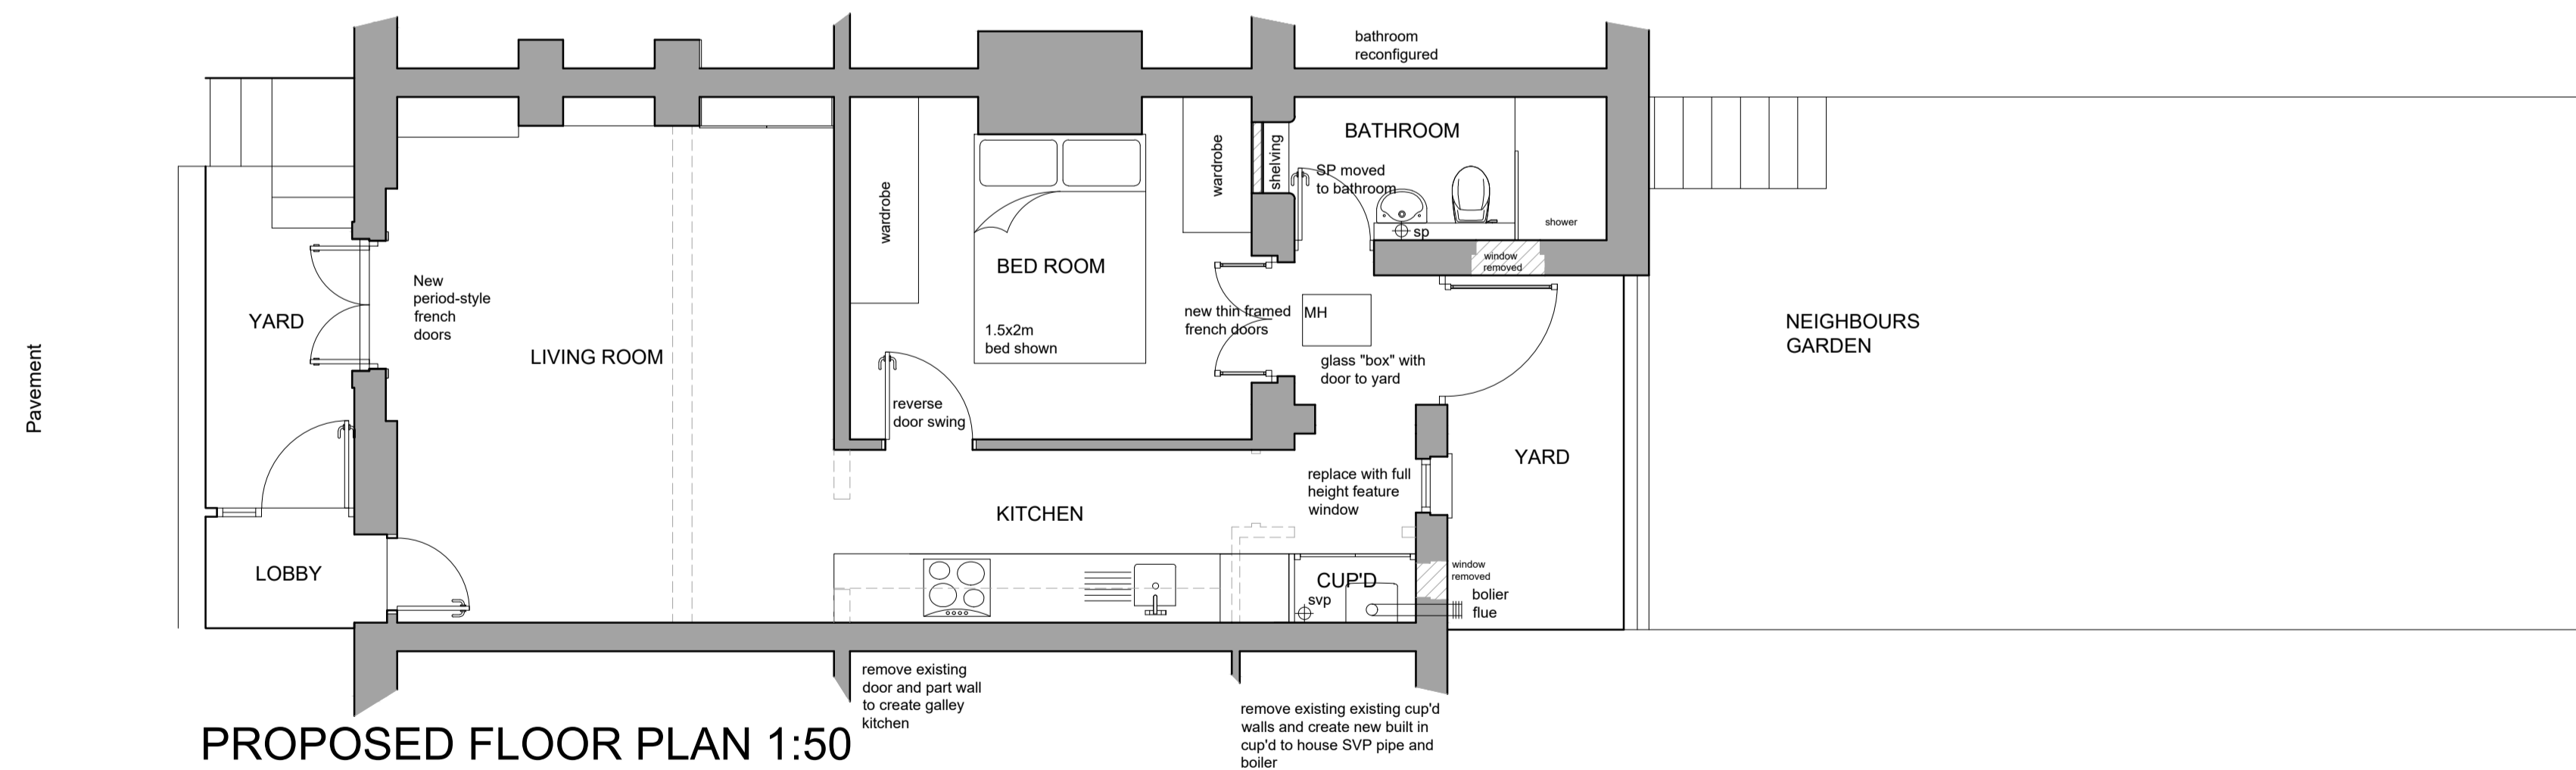

PROPOSED FLOOR PLAN 1:50



PROPOSED FRONT ELEVATION 1:50

Scale 1:50
0m 1m 2m 3m 4m 5m

FOR PLANNING

REV: REVISION:

REV DATE:

Rear extension and interior alterations
30a Alma Street, London NW5 3DH

AS PROPOSED PLANS ELEVATIONS AND SECTIONS

Title:
Scale:
1:50
Date:
23/08/2016

Drawing No. Sheet Size:
ALM-PL03 A1
Rev:
A