

FOR PLANNING

REVISIONS:

CLIENT: MR & MRS BIBBY

WORK AT: 1 SOUTH HILL PARK
LONDON, NW3 2ST

DRWG. TITLE: AS PROPOSED SITE/
ROOF PLAN


SCALE: 1 TO 100 @ A2 DATE: 22-08-16

OLIVER MORGAN
ARCHITECTS

8 CHELSEA WHARF 15 LOTS ROAD LONDON SW10 0QJ
TEL 020 7352 9512 FAX 020 7352 9907



DRWG. NO. 15HP/579/P100 REV.

© THIS DRAWING IS COPYRIGHT OF OLIVER MORGAN ARCHITECTS
DO NOT SCALE

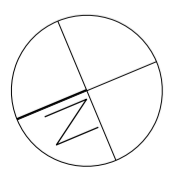



BLOCK PLAN SCALE 1:500

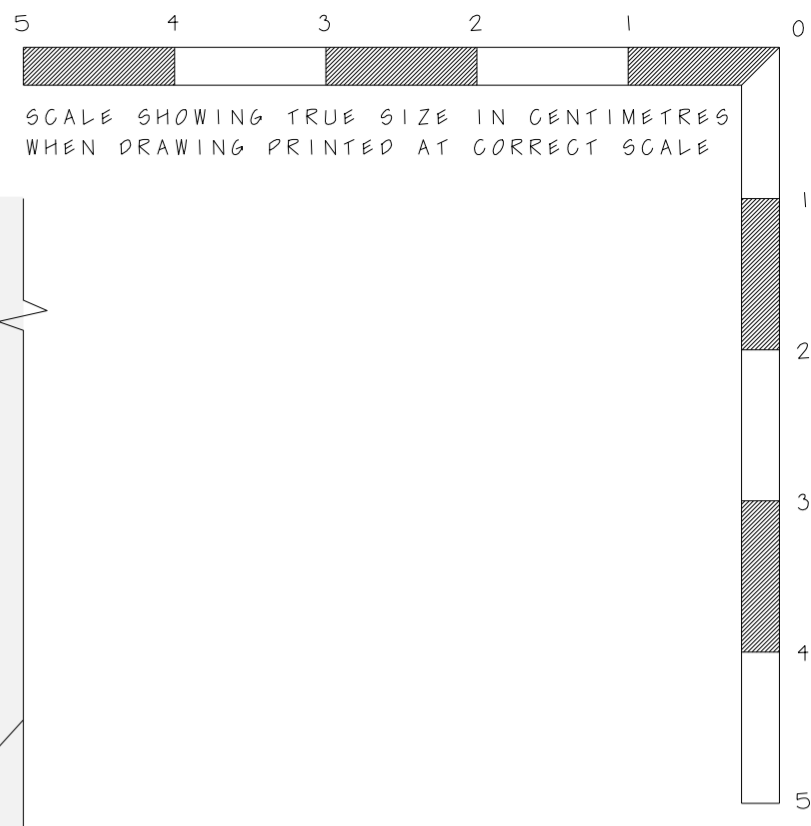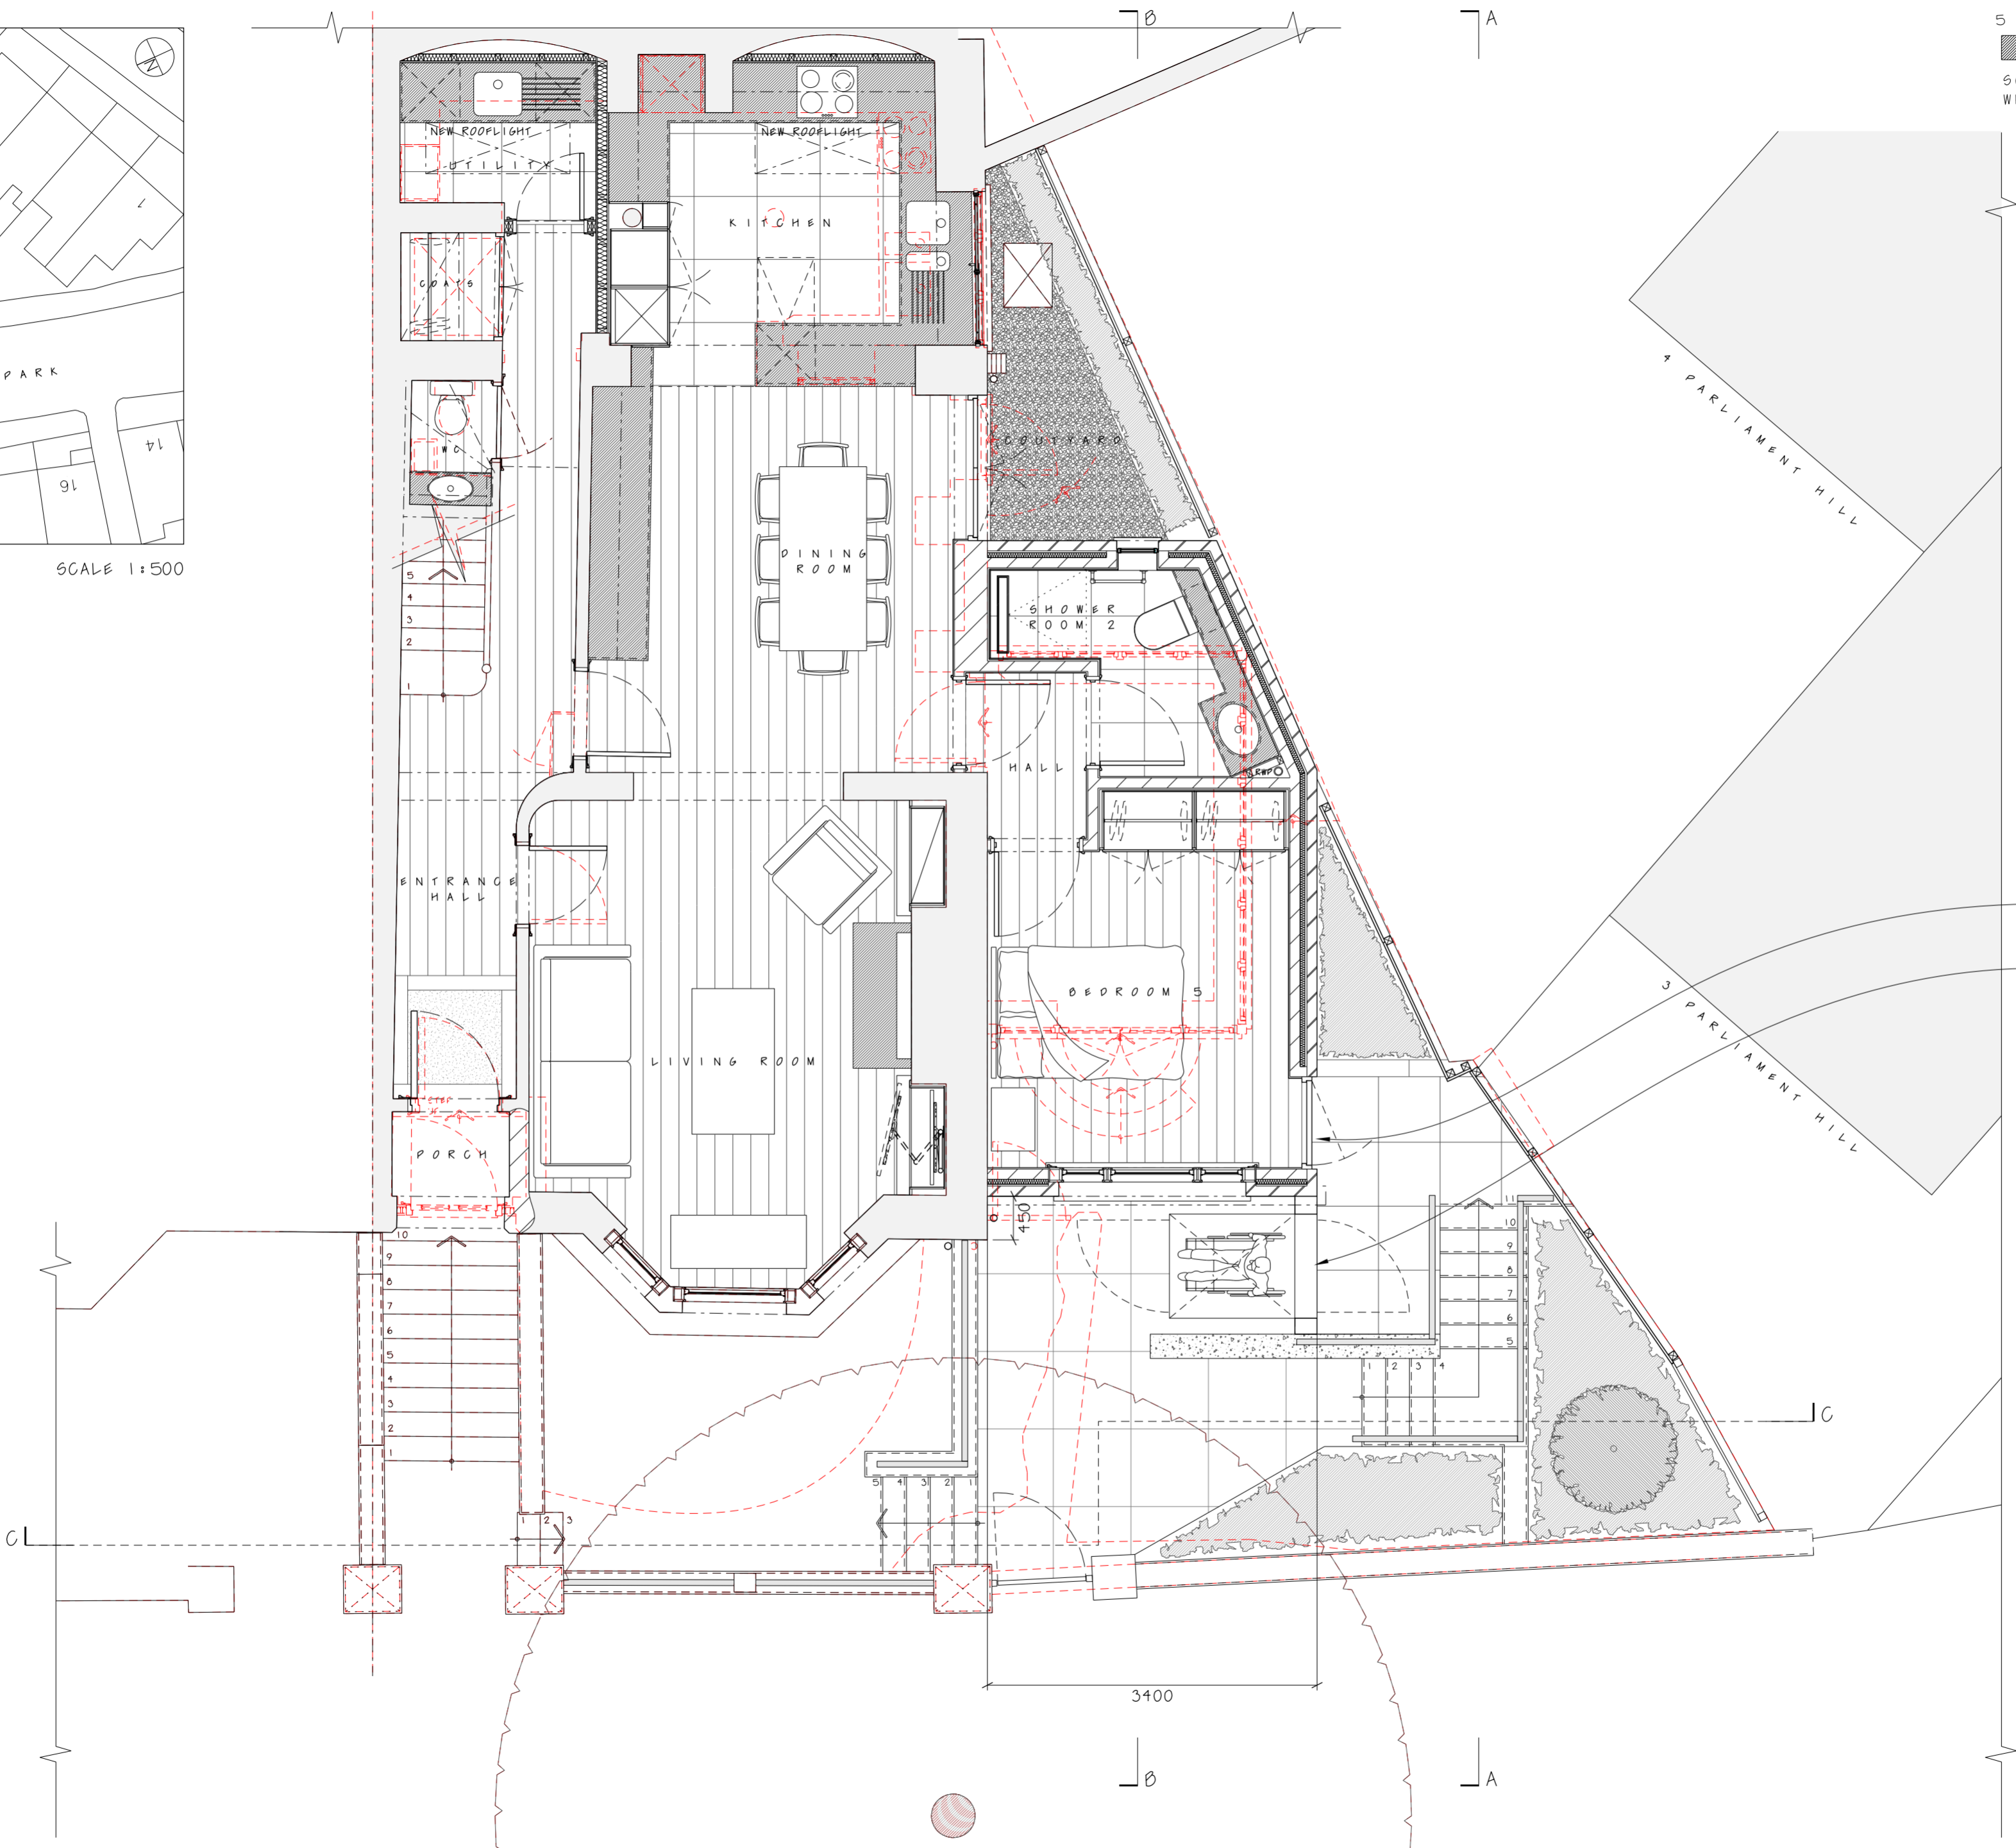

STEP-FREE ACCESS
PLATFORM LIFT

FOR PLANNING



REVISIONS:

CLIENT:	MR & MRS BIBBY
WORK AT:	1 SOUTH HILL PARK LONDON, NW3 2ST
DRWG. TITLE:	AS PROPOSED GROUND FLOOR PLAN
SCALE:	1 TO 50 @ A2
DATE:	21-07-16

OLIVER MORGAN ARCHITECTS
8 CHELSEA WHARF 15 LOTS ROAD LONDON SW10 0QJ
TEL 020 7352 9512 FAX 020 7352 9907

DRWG. NO. 16HP/579/P101 REV.

© THIS DRAWING IS COPYRIGHT OF OLIVER MORGAN ARCHITECTS
DO NOT SCALE

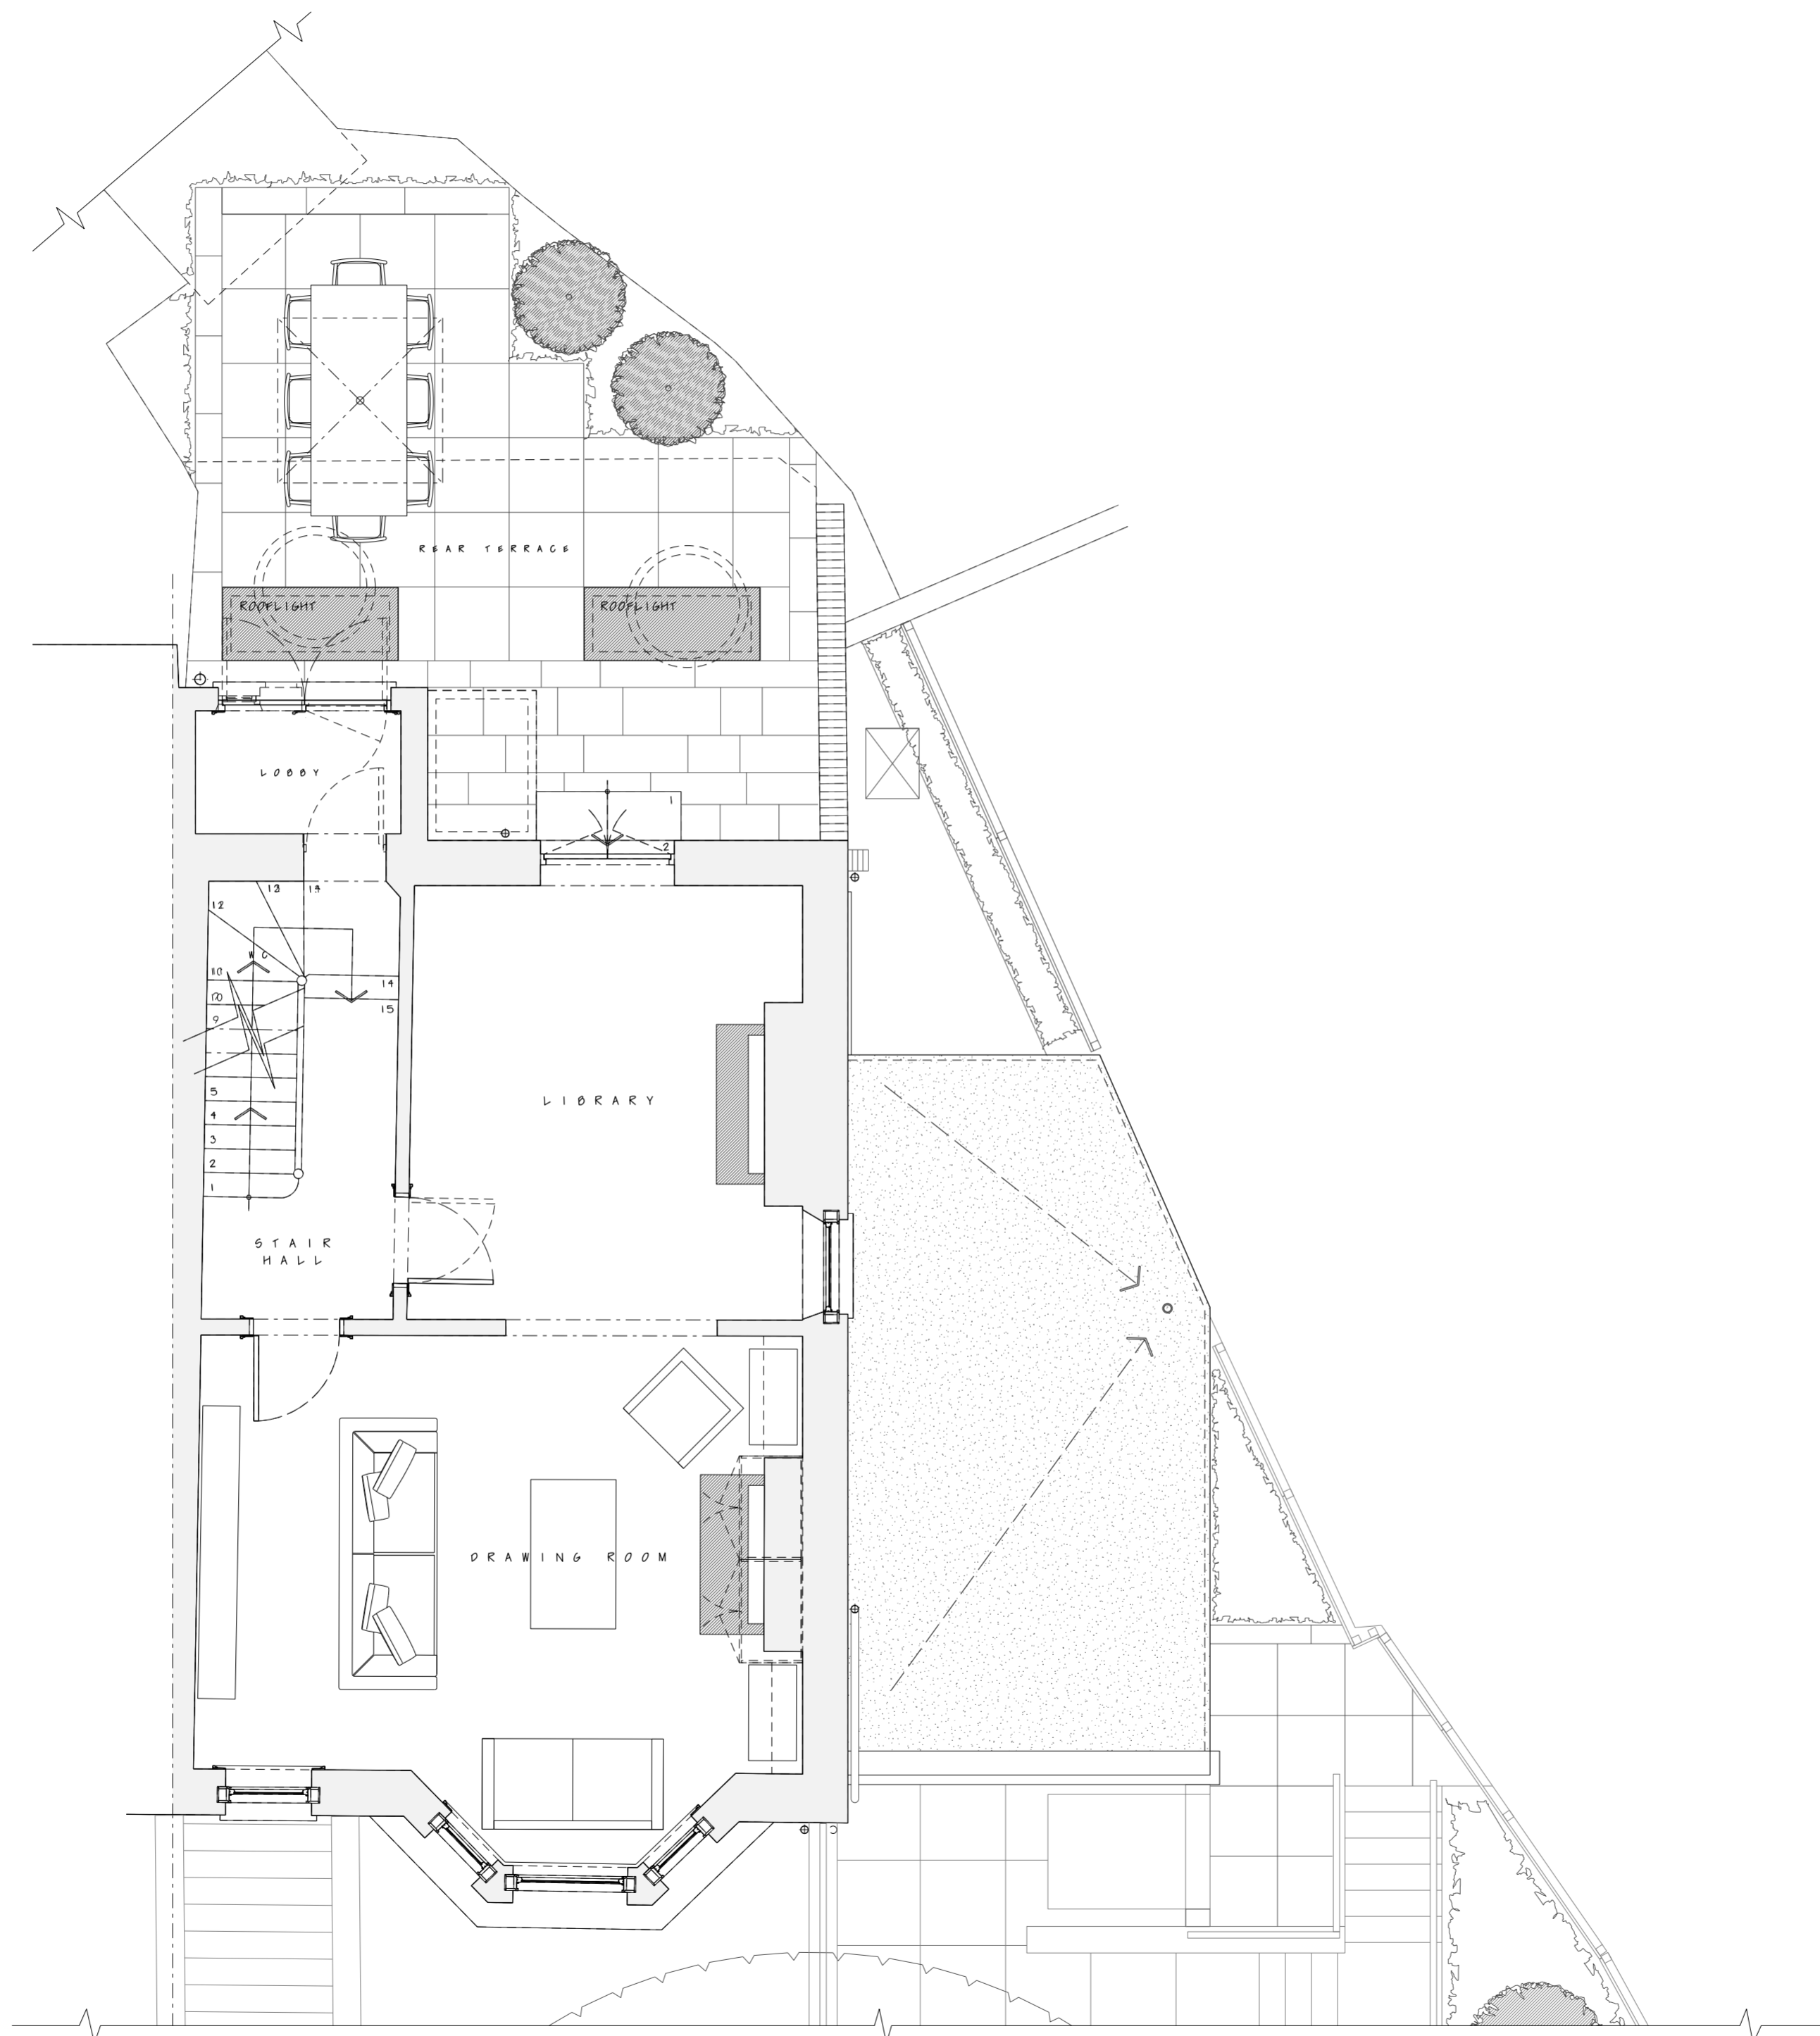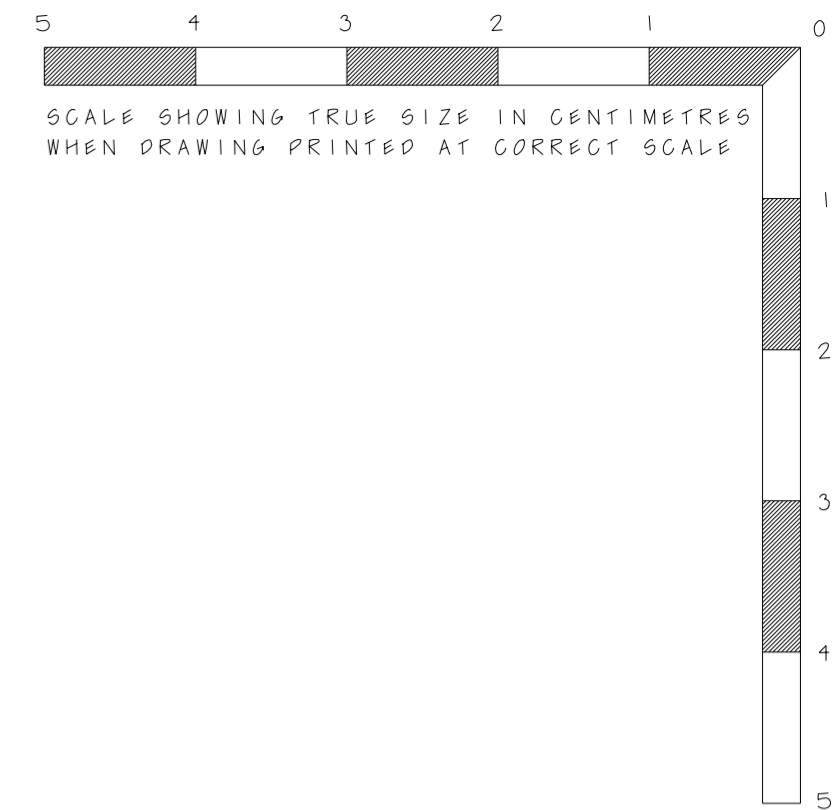

FOR PLANNING

REVISIONS:

CLIENT: MR & MRS BIBBY

WORK AT: 1 SOUTH HILL PARK
LONDON, NW3 2ST



DRWG. TITLE: AS PROPOSED
FIRST FLOOR PLAN

SCALE: 1 TO 50 @ A2 DATE: 21-07-16


OLIVER MORGAN
ARCHITECTS
8 CHELSEA WHARF 15 LOTS ROAD LONDON SW10 0QJ
TEL 020 7352 9512 FAX 020 7352 9907

DRWG. NO. 16HP/579/P102 REV.


© THIS DRAWING IS COPYRIGHT OF OLIVER MORGAN ARCHITECTS
DO NOT SCALE

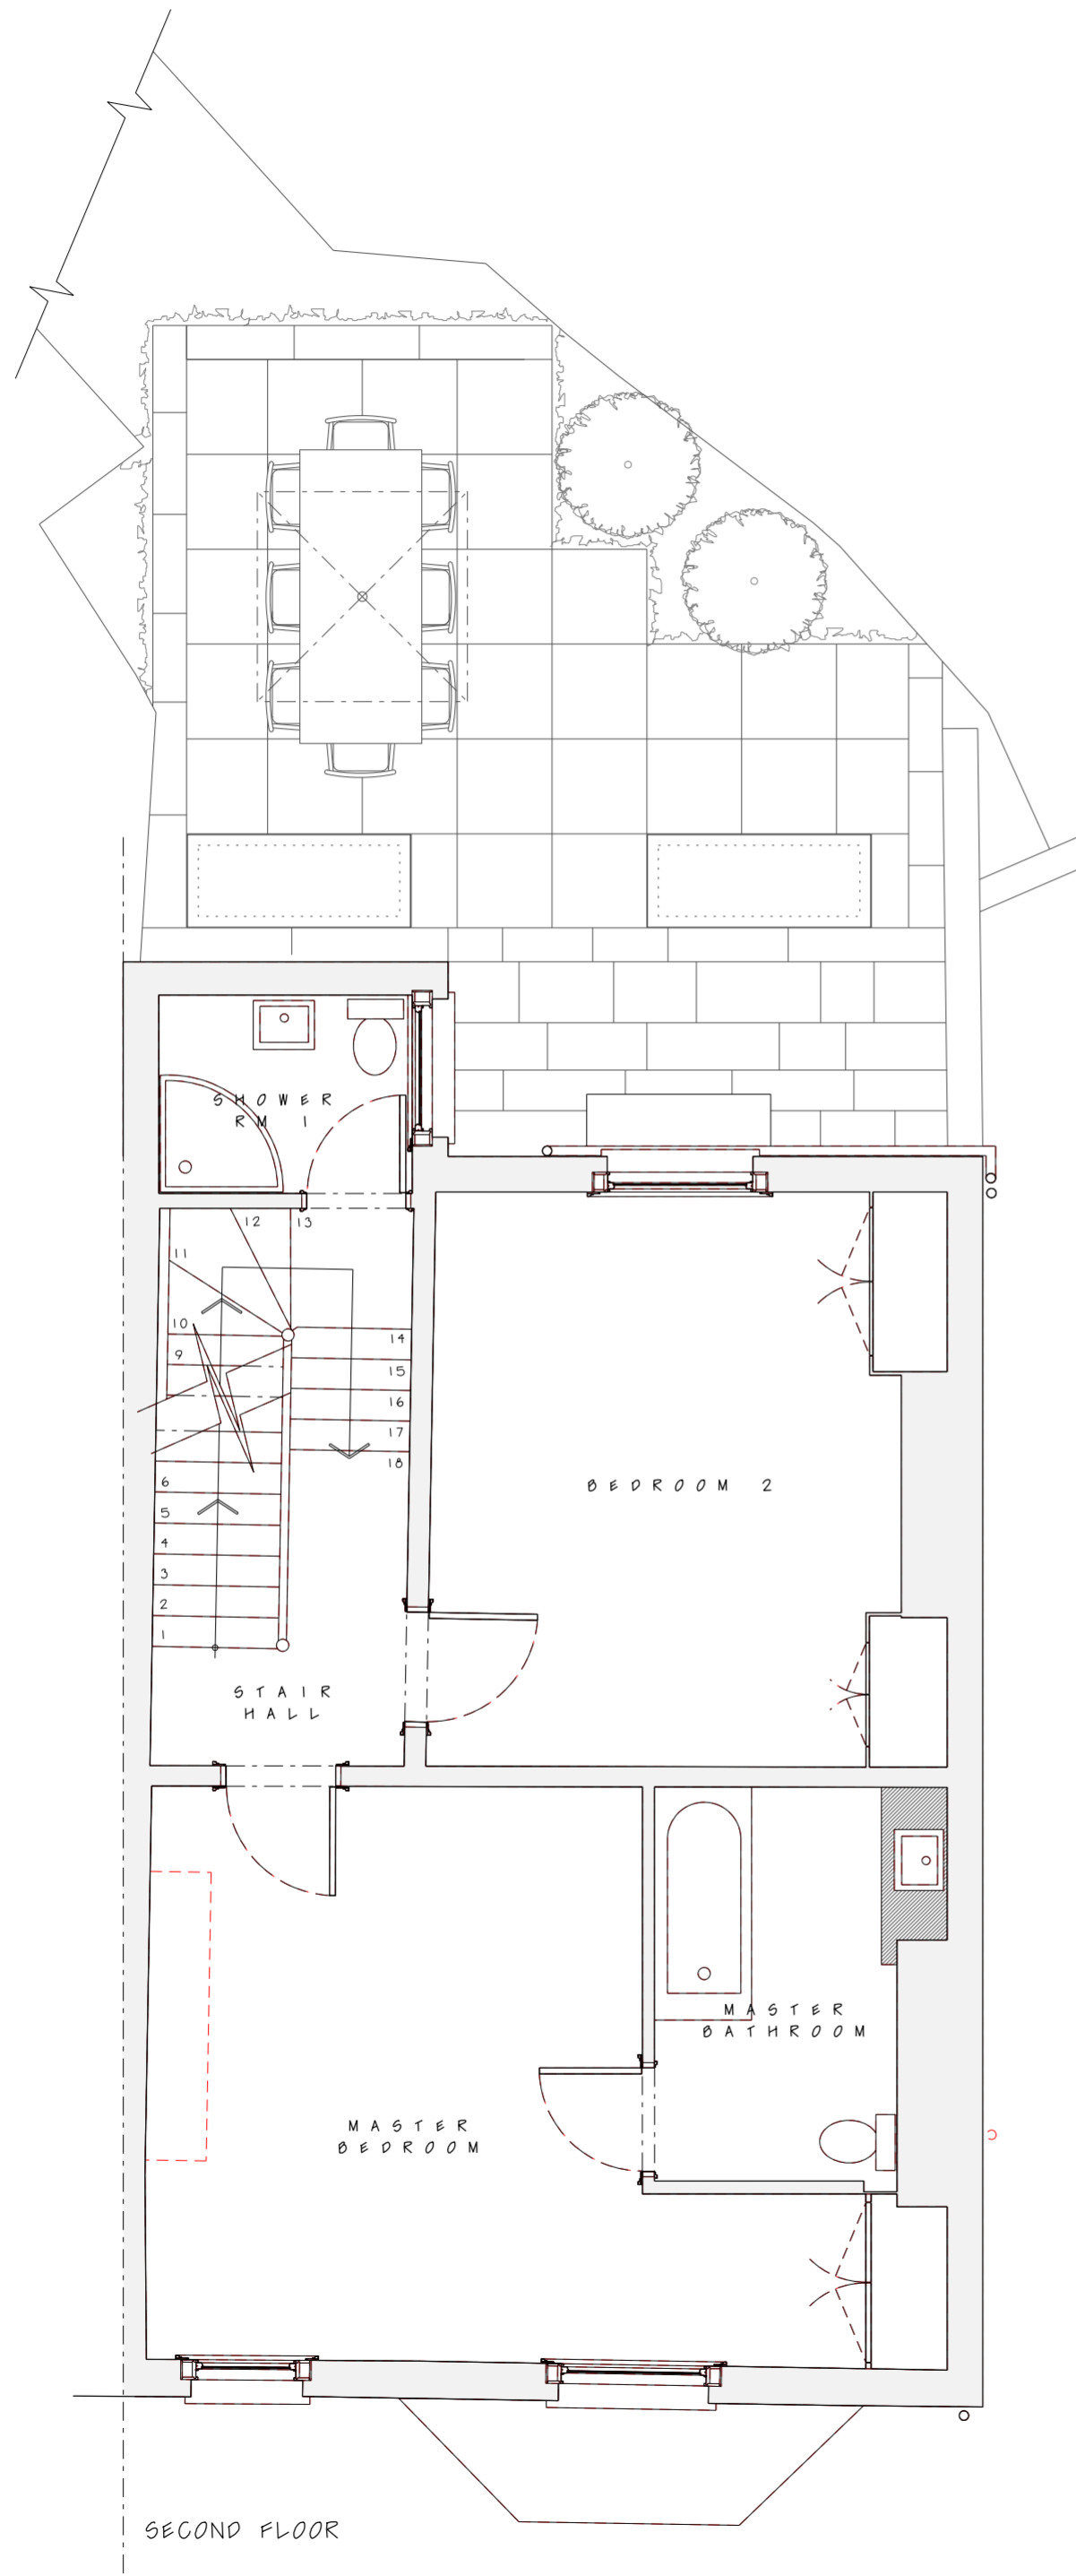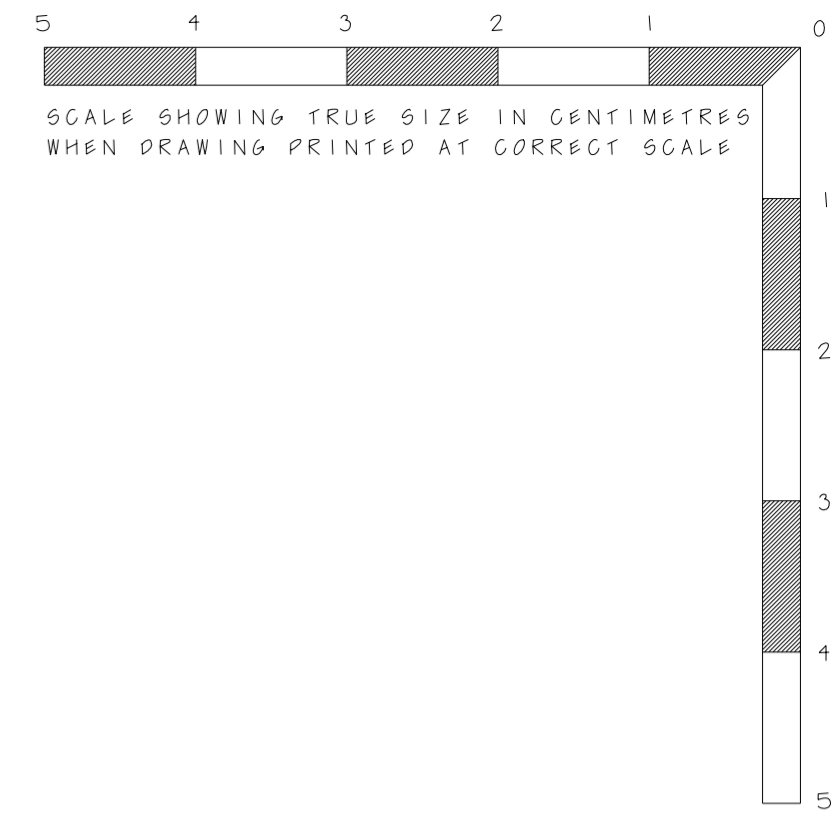

SECOND FLOOR

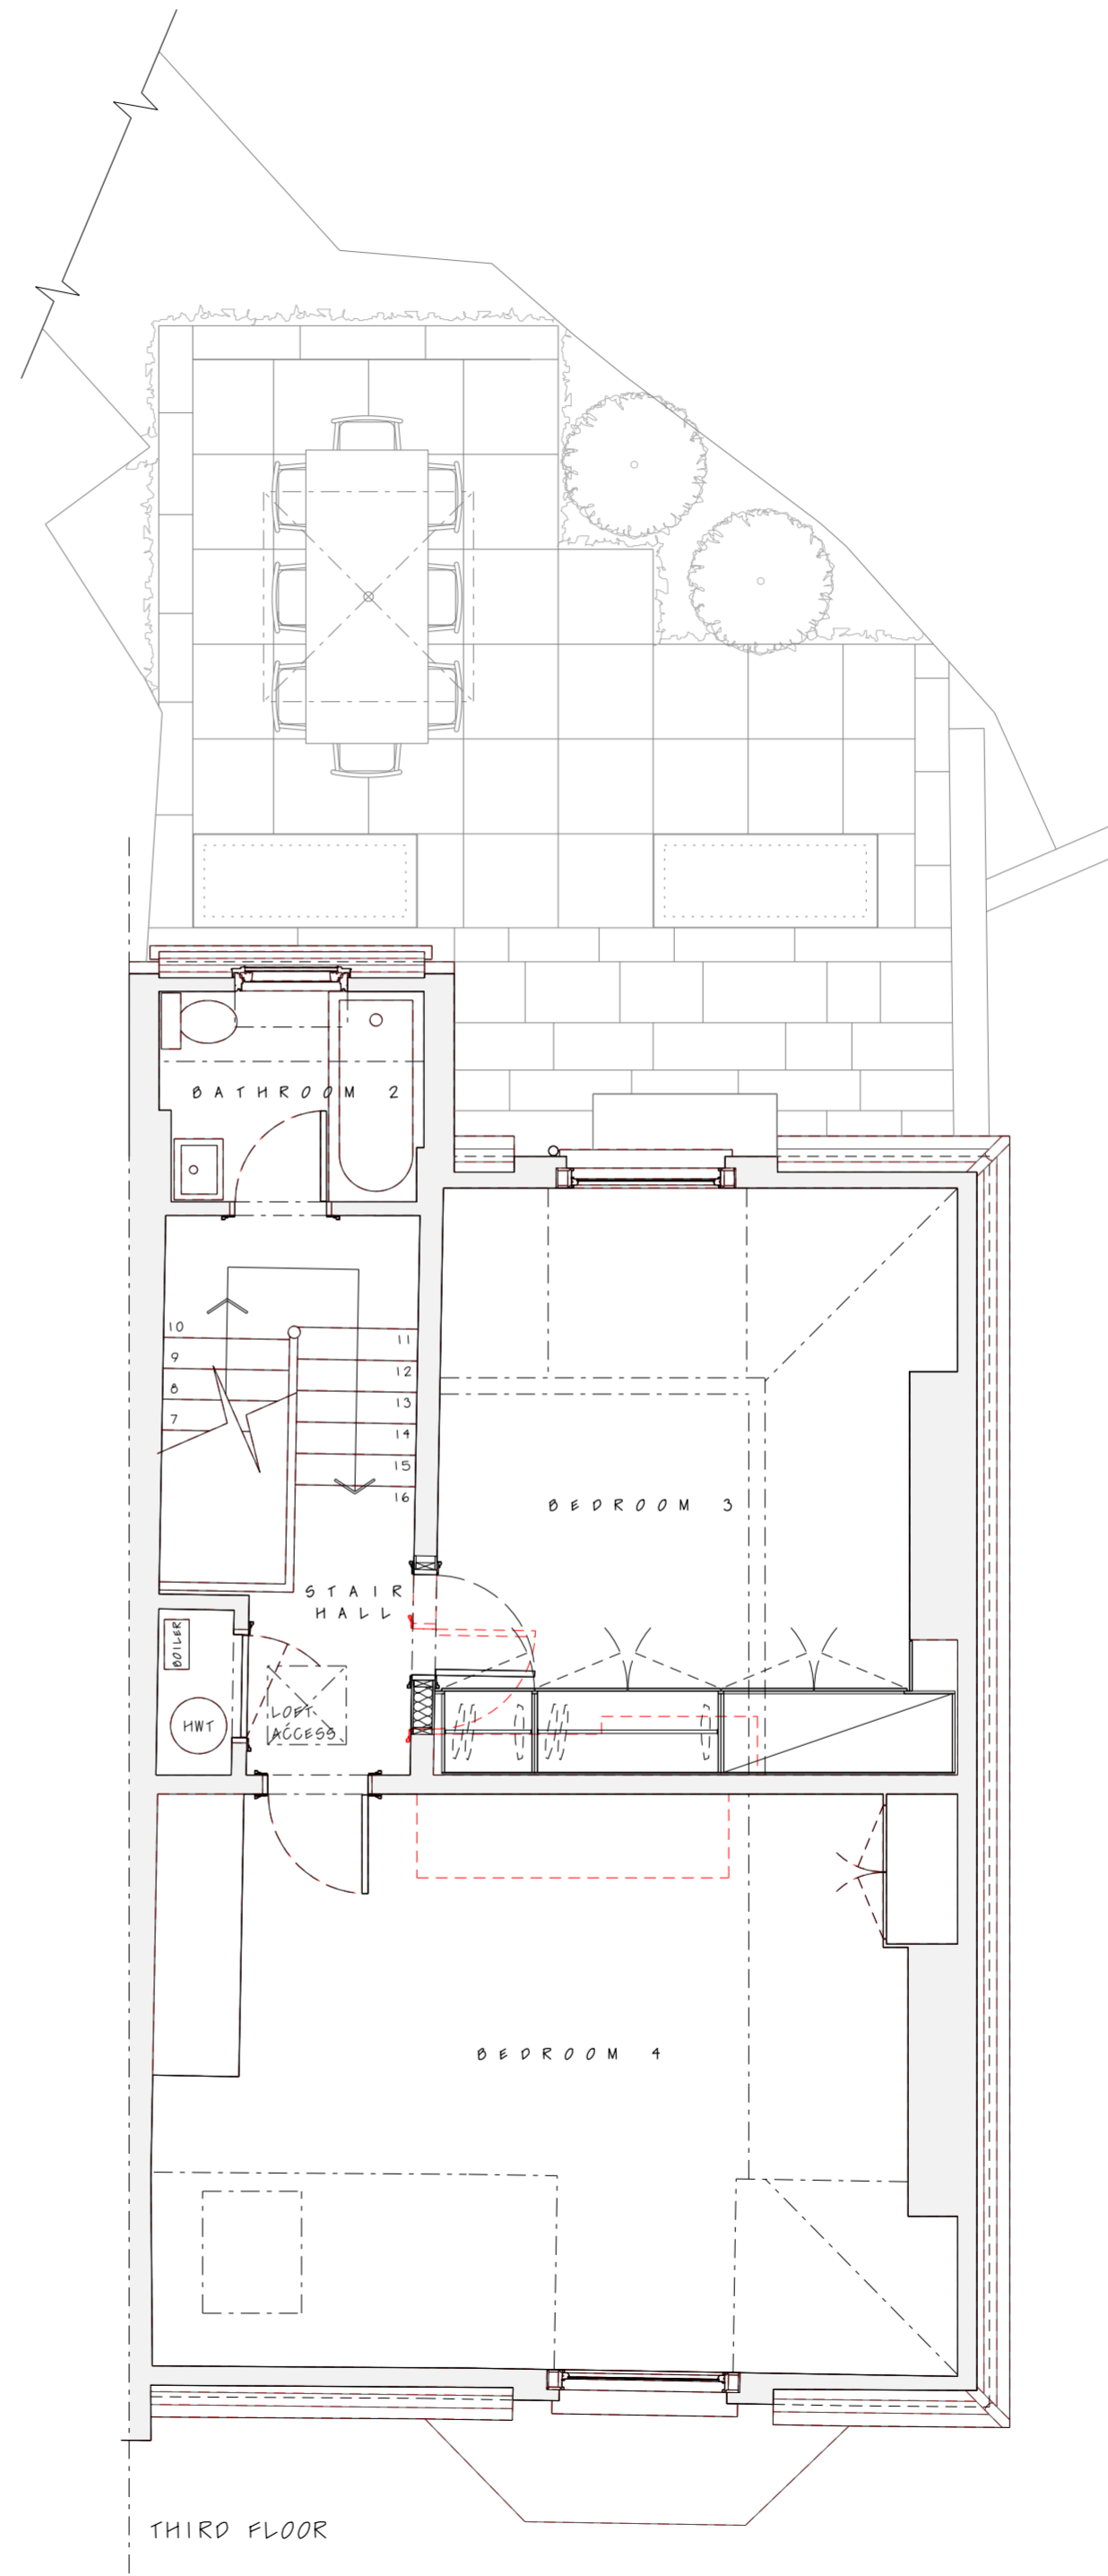


THIRD FLOOR

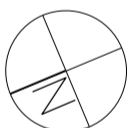

FOR PLANNING

REVISIONS:

CLIENT: MR & MRS BIBBY
 WORK AT: 1 SOUTH HILL PARK LONDON, NW3 2ST
 DRWG. TITLE: AS PROPOSED SECOND & THIRD FLOOR
 SCALE: 1 TO 50 @ A2 DATE: 21-07-16
OLIVER MORGAN ARCHITECTS
 8 CHELSEA WHARF 15 LOTS ROAD LONDON SW10 0QJ
 TEL 020 7352 9512 FAX 020 7352 9907
 DRWG. NO. 16HP/579/P103 REV.
© THIS DRAWING IS COPYRIGHT OF OLIVER MORGAN ARCHITECTS DO NOT SCALE

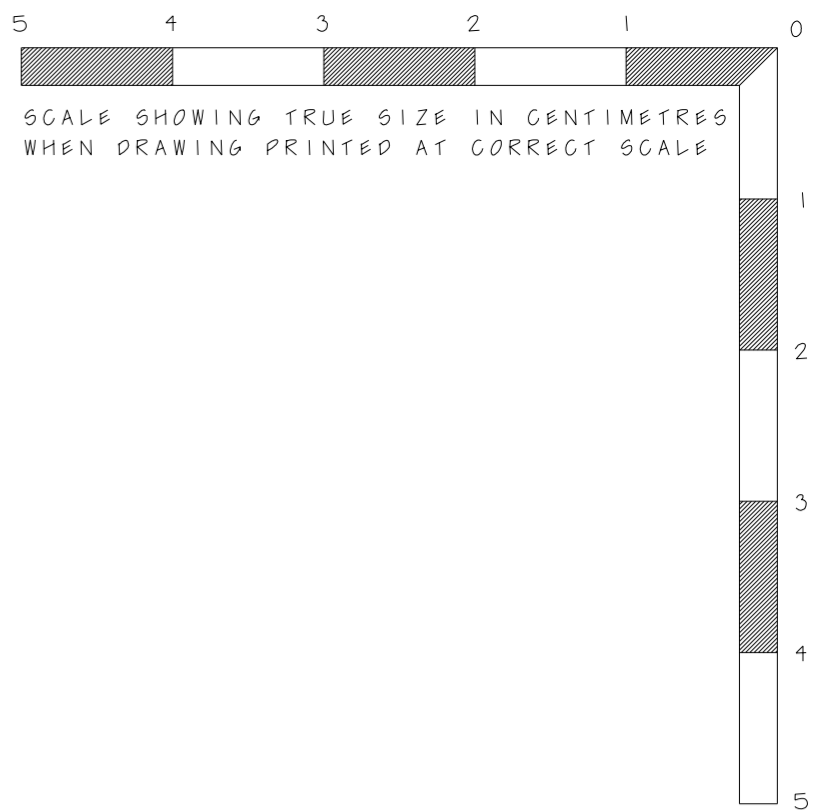


SCALE SHOWING TRUE SIZE IN CENTIMETRES
WHEN DRAWING PRINTED AT CORRECT SCALE



FRONT ELEVATION

RETAIN EXISTING WALL

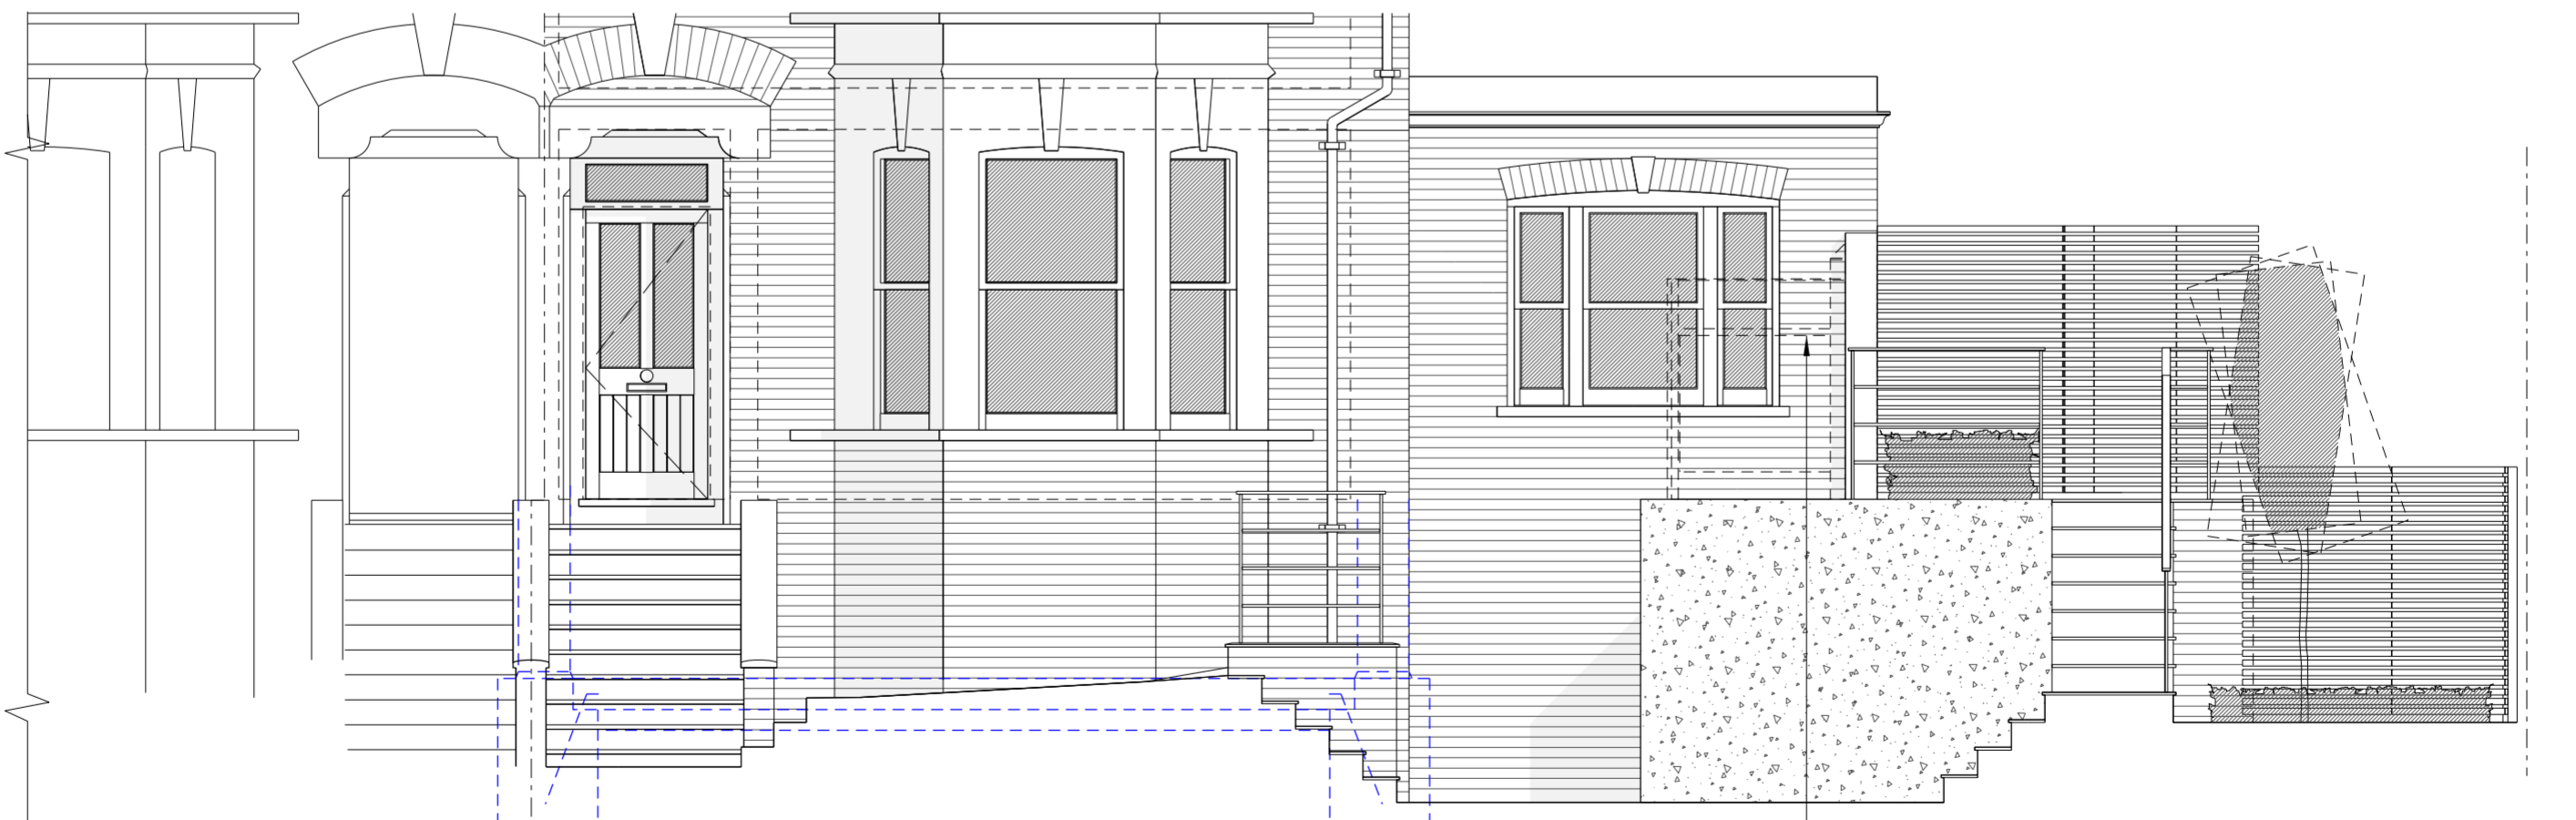

SECTION

PLATFORM LIFT


FOOTINGS

FOOTINGS

FOR PLANNING

CLIENT:	MR & MRS BIBBY	
WORK AT:	1 SOUTH HILL PARK LONDON, NW3 2ST	
DRWG. TITLE:	AS PROPOSED FRONT ELEVATION & STREET SCENE	
SCALE:	1 TO 50 @ A2	DATE: 21-07-16
OLIVER MORGAN ARCHITECTS 8 CHELSEA WHARF 15 LOTS ROAD LONDON SW10 0QJ TEL 020 7352 9512 FAX 020 7352 9907		
DRWG. NO.	16HP/579/P104	REV.

© THIS DRAWING IS COPYRIGHT OF OLIVER MORGAN ARCHITECTS
DO NOT SCALE

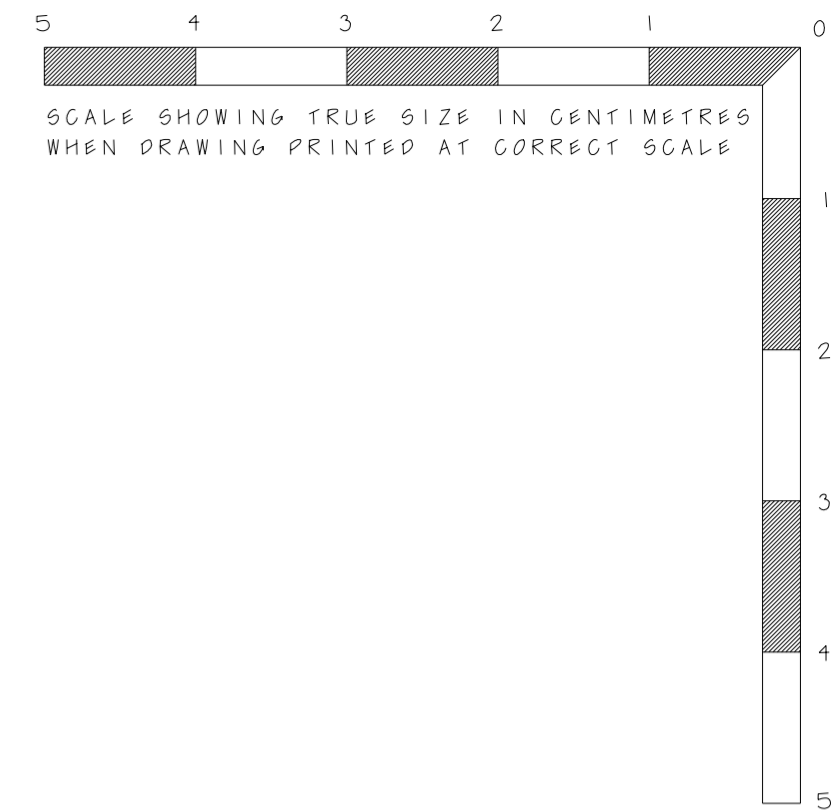

FOR PLANNING



REVISIONS:

CLIENT:	MR & MRS BIBBY	
WORK AT:	1 SOUTH HILL PARK LONDON, NW3 2ST	
DRWG. TITLE:	AS PROPOSED REAR ELEVATION	
SCALE:	1 TO 50 @ A2	DATE: 21-07-16

OLIVER MORGAN
ARCHITECTS
8 CHELSEA WHARF 15 LOTS ROAD LONDON SW10 0QJ
TEL 020 7352 9512 FAX 020 7352 9907

DRWG. NO.	16HP/579/P105	REV.
-----------	---------------	------

© THIS DRAWING IS COPYRIGHT OF OLIVER MORGAN ARCHITECTS
DO NOT SCALE

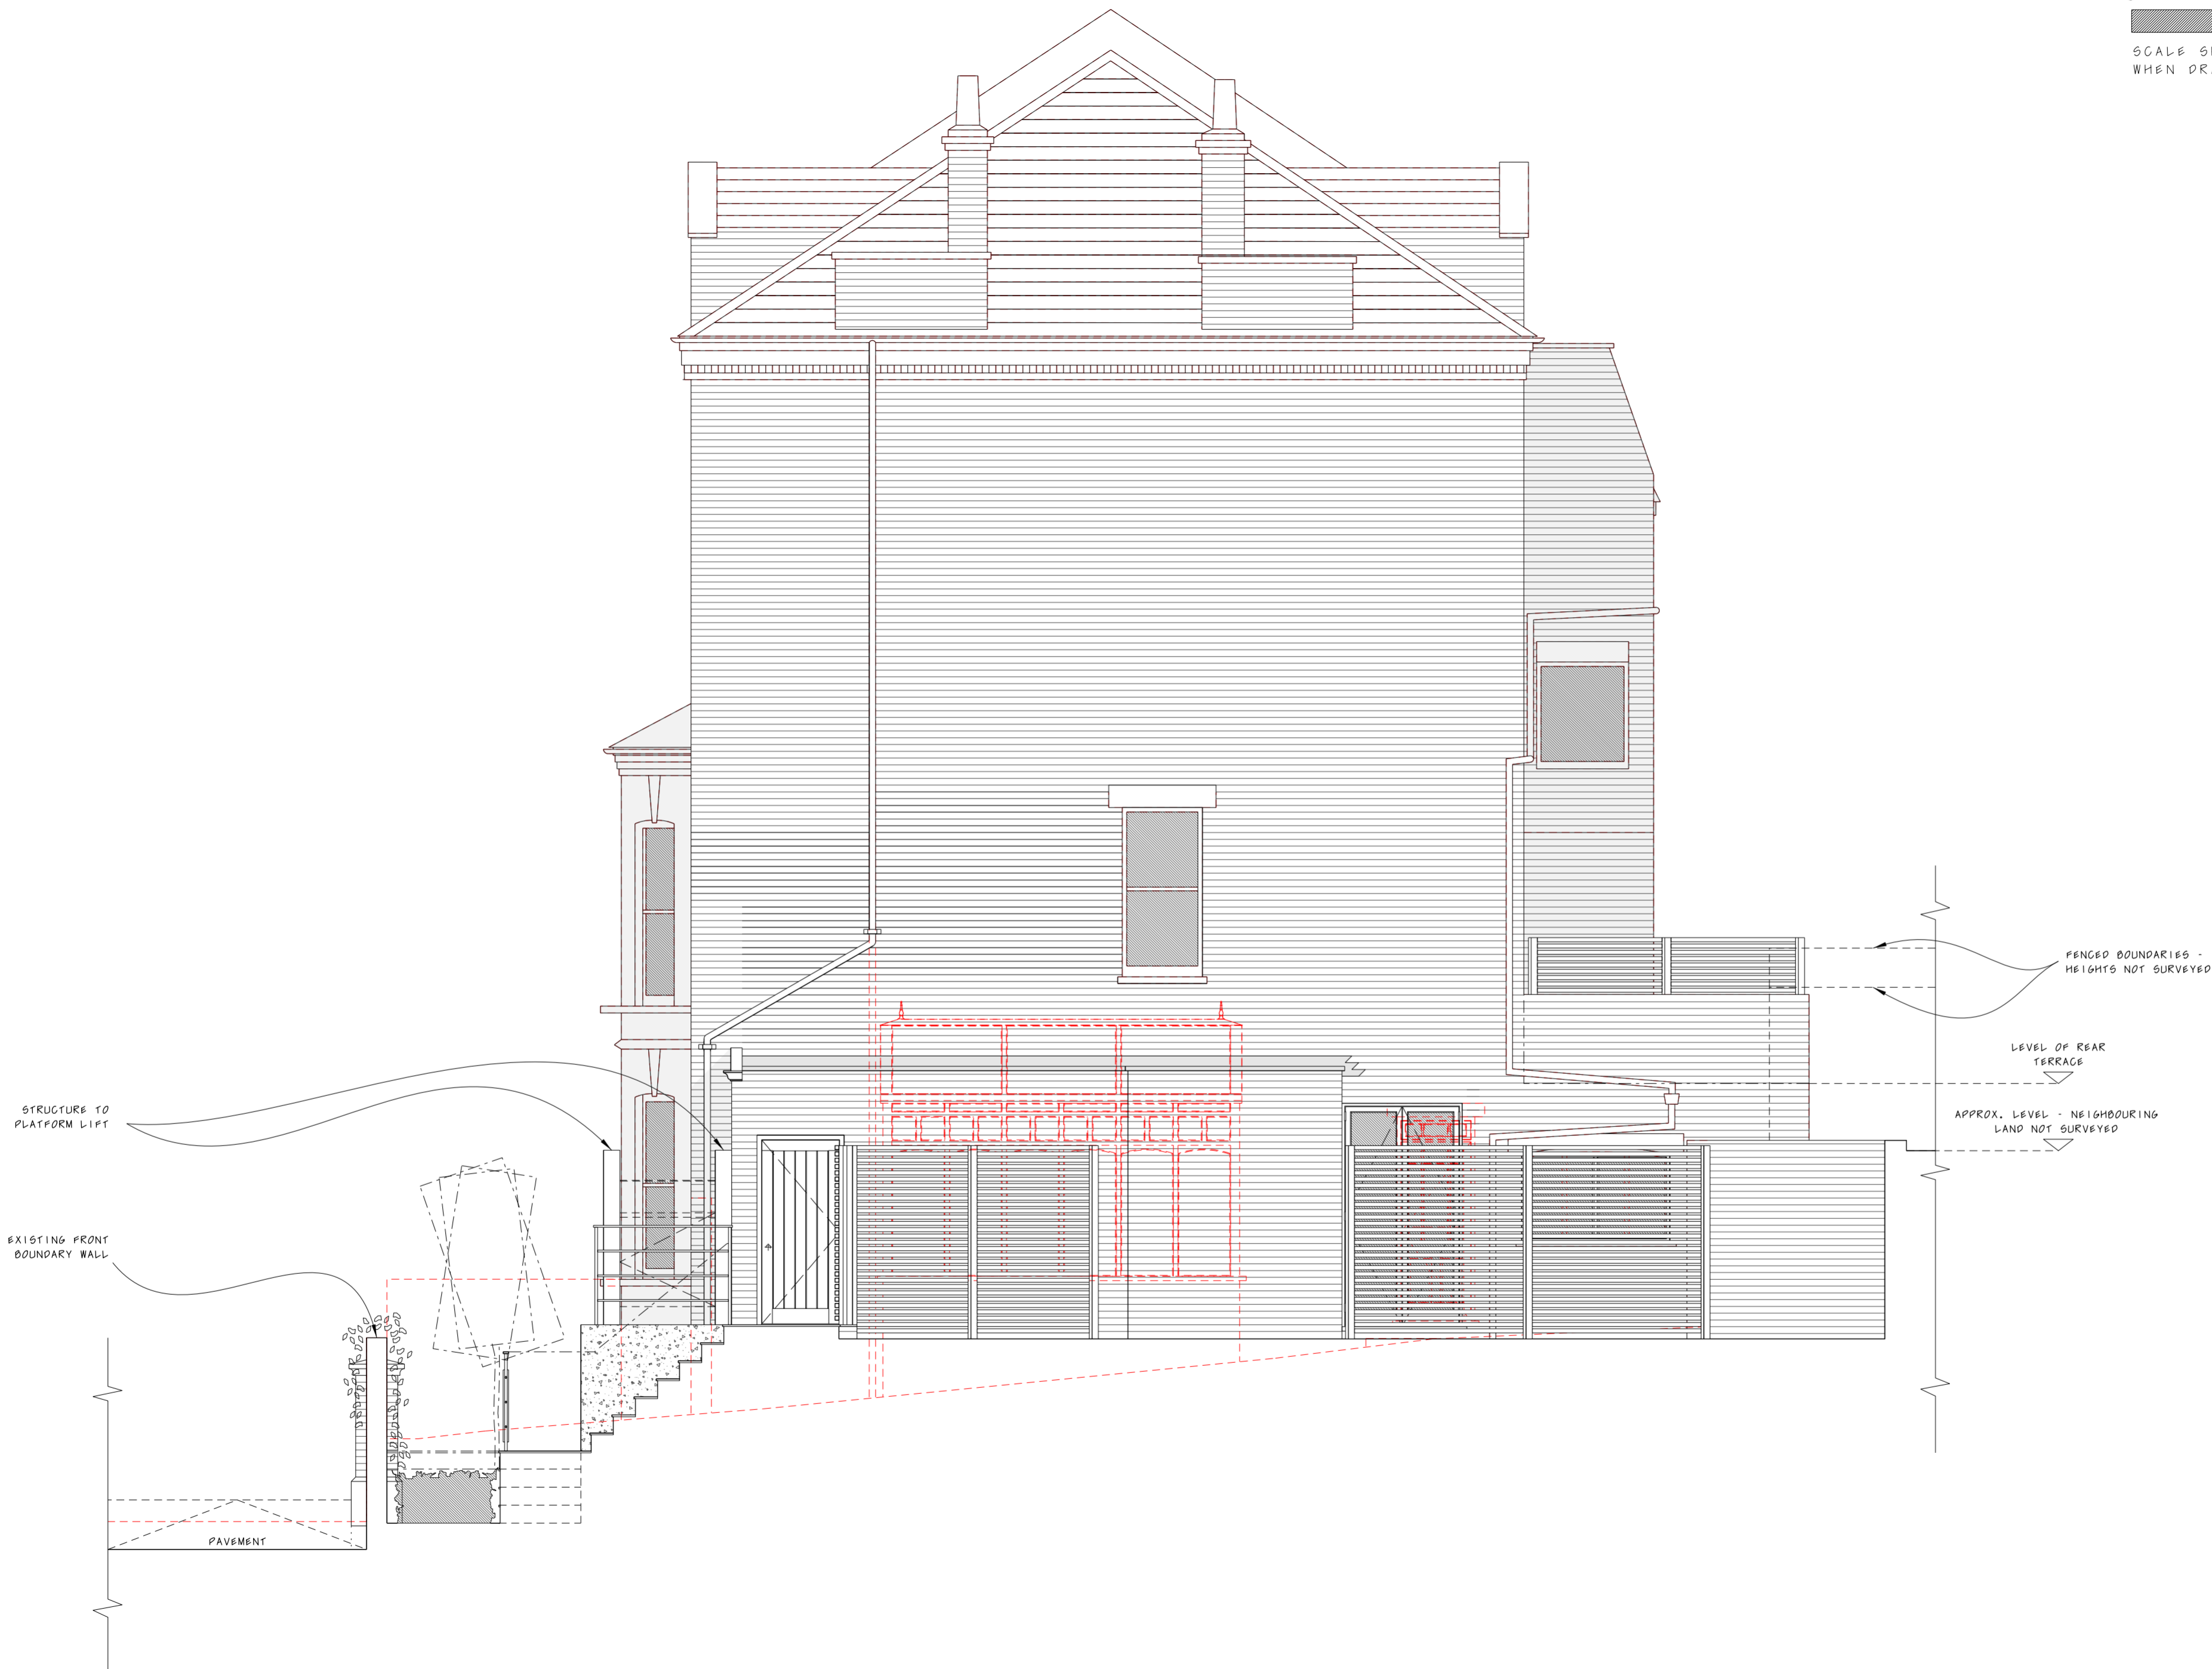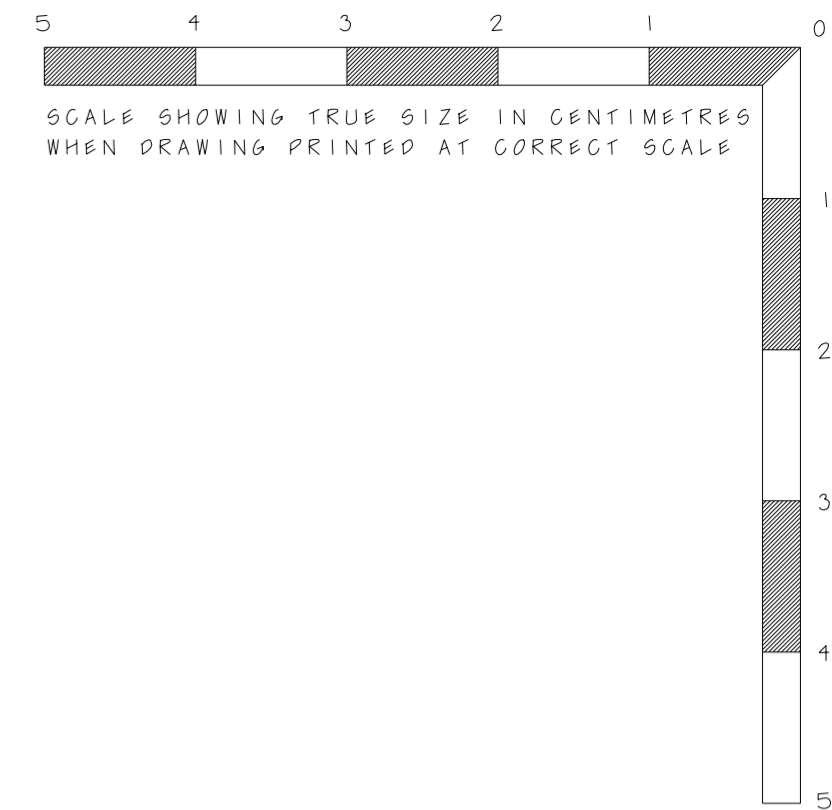

FOR PLANNING



REVISIONS:

CLIENT: MR & MRS BIBBY
 WORK AT: 1 SOUTH HILL PARK LONDON, NW3 2ST
 DRWG. TITLE: AS PROPOSED SECTION AA
 SCALE: 1 TO 50 @ A2 DATE: 26-05-16

OLIVER MORGAN ARCHITECTS
 8 CHELSEA WHARF 15 LOTS ROAD LONDON SW10 0QJ
 TEL 020 7352 9512 FAX 020 7352 9907

DRWG. NO. 15HP/579/106 REV.

© THIS DRAWING IS COPYRIGHT OF OLIVER MORGAN ARCHITECTS DO NOT SCALE

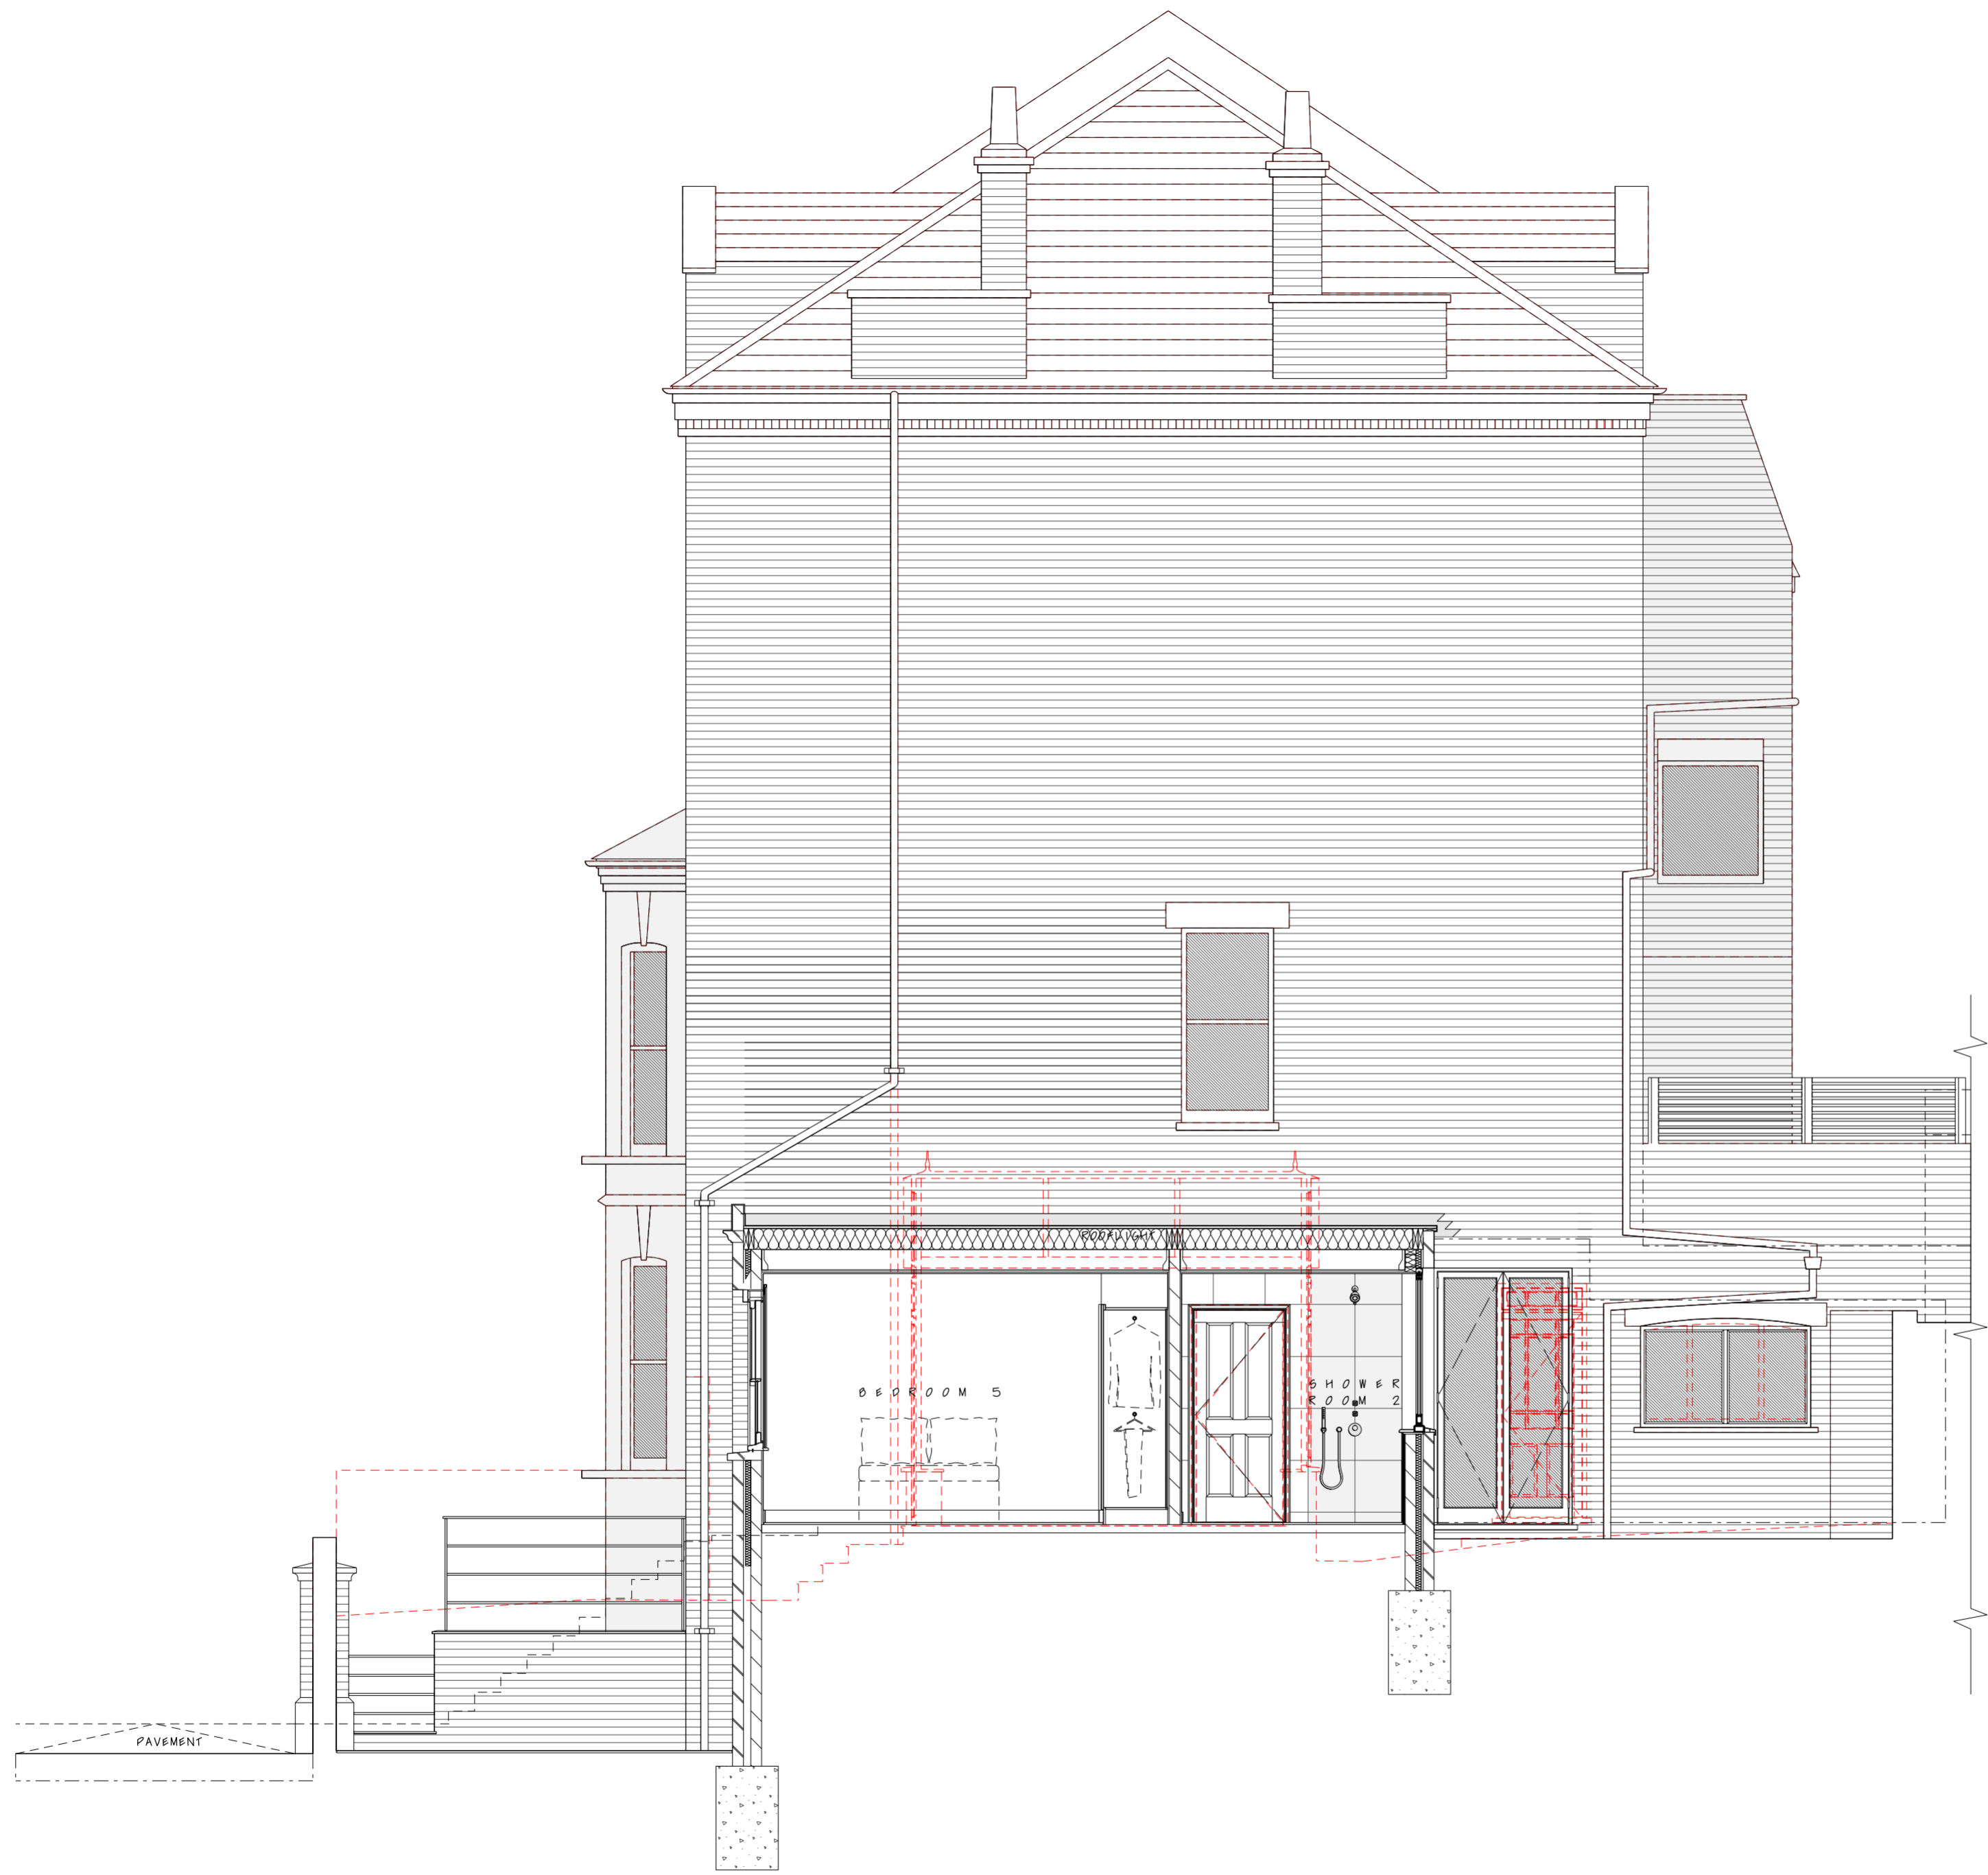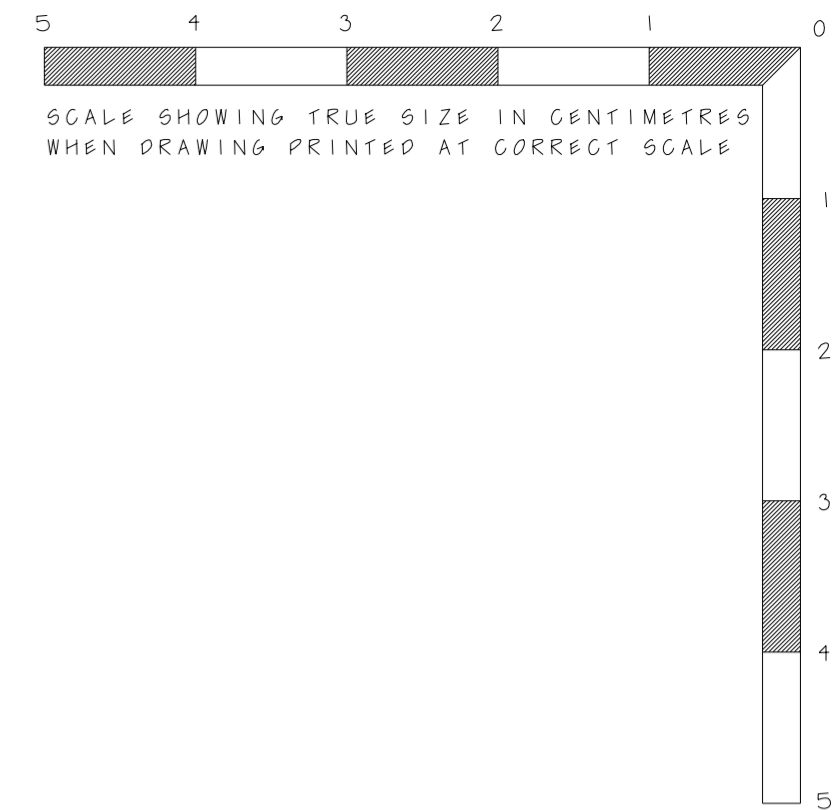

FOR PLANNING

REVISIONS:

CLIENT:	MR & MRS BIBBY	
WORK AT:	1 SOUTH HILL PARK LONDON, NW3 2ST	
DRWG. TITLE:	AS PROPOSED SECTION 00	
SCALE:	1 TO 50 @ A2	DATE: 26-05-16

OLIVER MORGAN
ARCHITECTS
8 CHELSEA WHARF 15 LOTS ROAD LONDON SW10 0QJ
TEL 020 7352 9512 FAX 020 7352 9907

DRWG. NO.	15HP/579/108	REV.	
-----------	--------------	------	--

© THIS DRAWING IS COPYRIGHT OF OLIVER MORGAN ARCHITECTS
DO NOT SCALE