



Lower Ground Floor

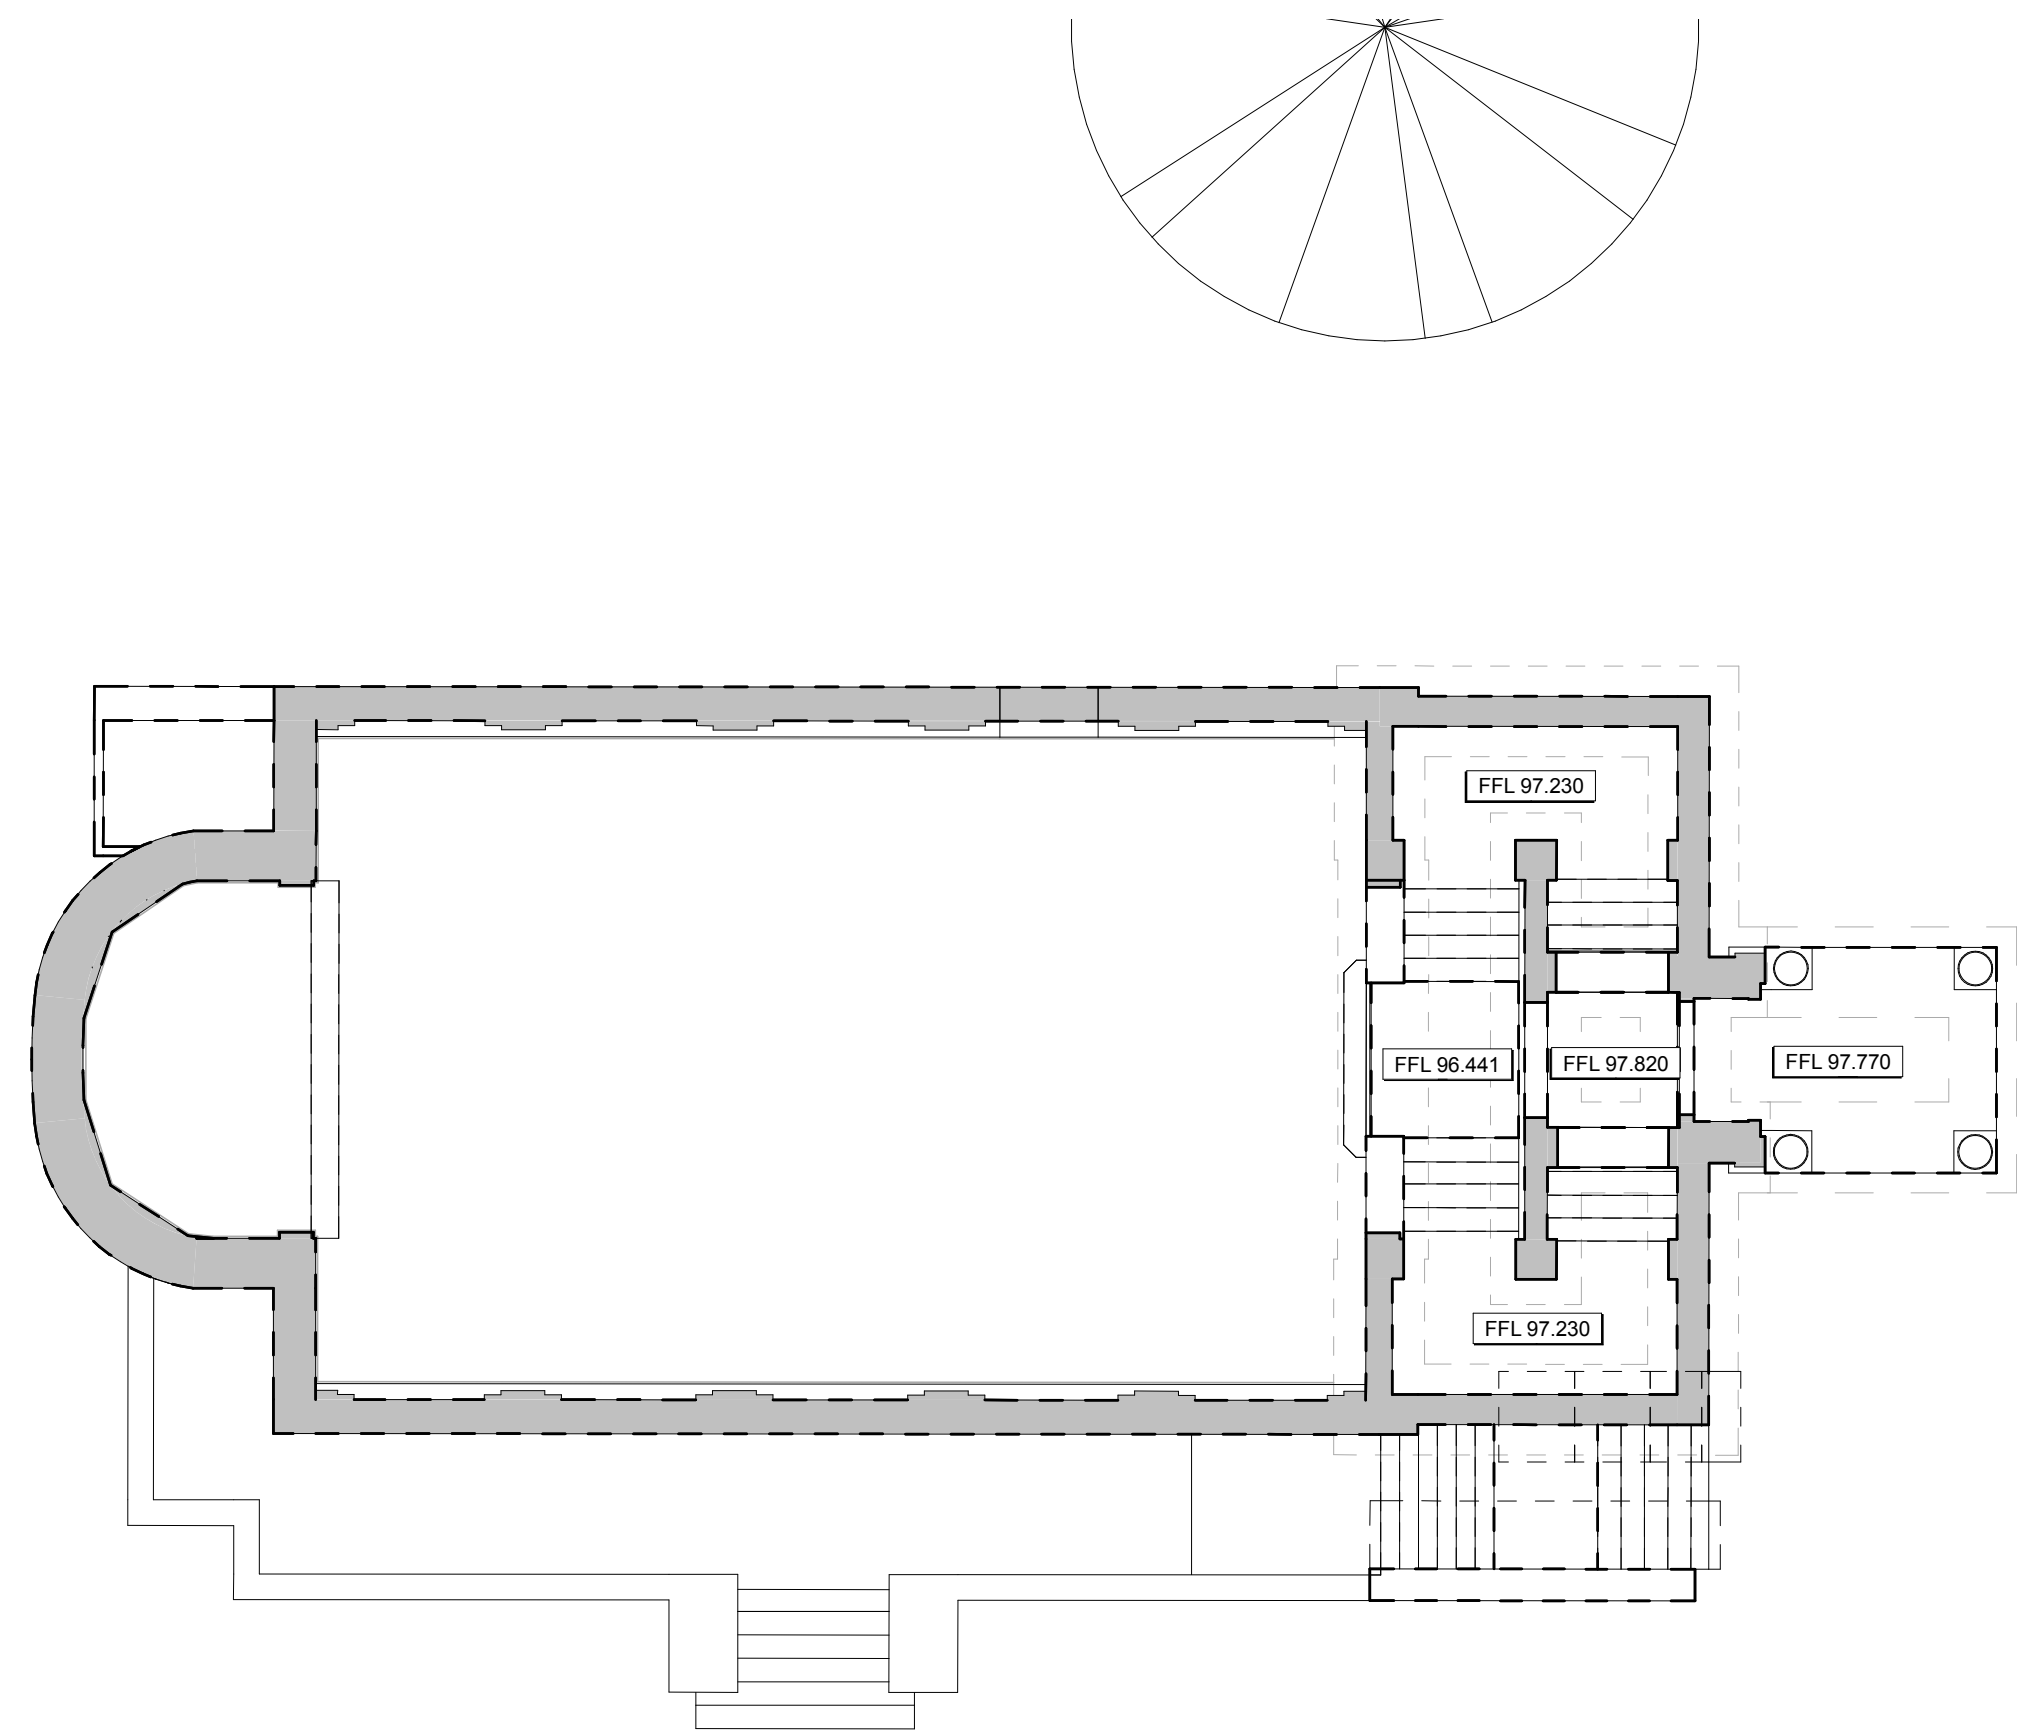

Upper Ground Floor Plan

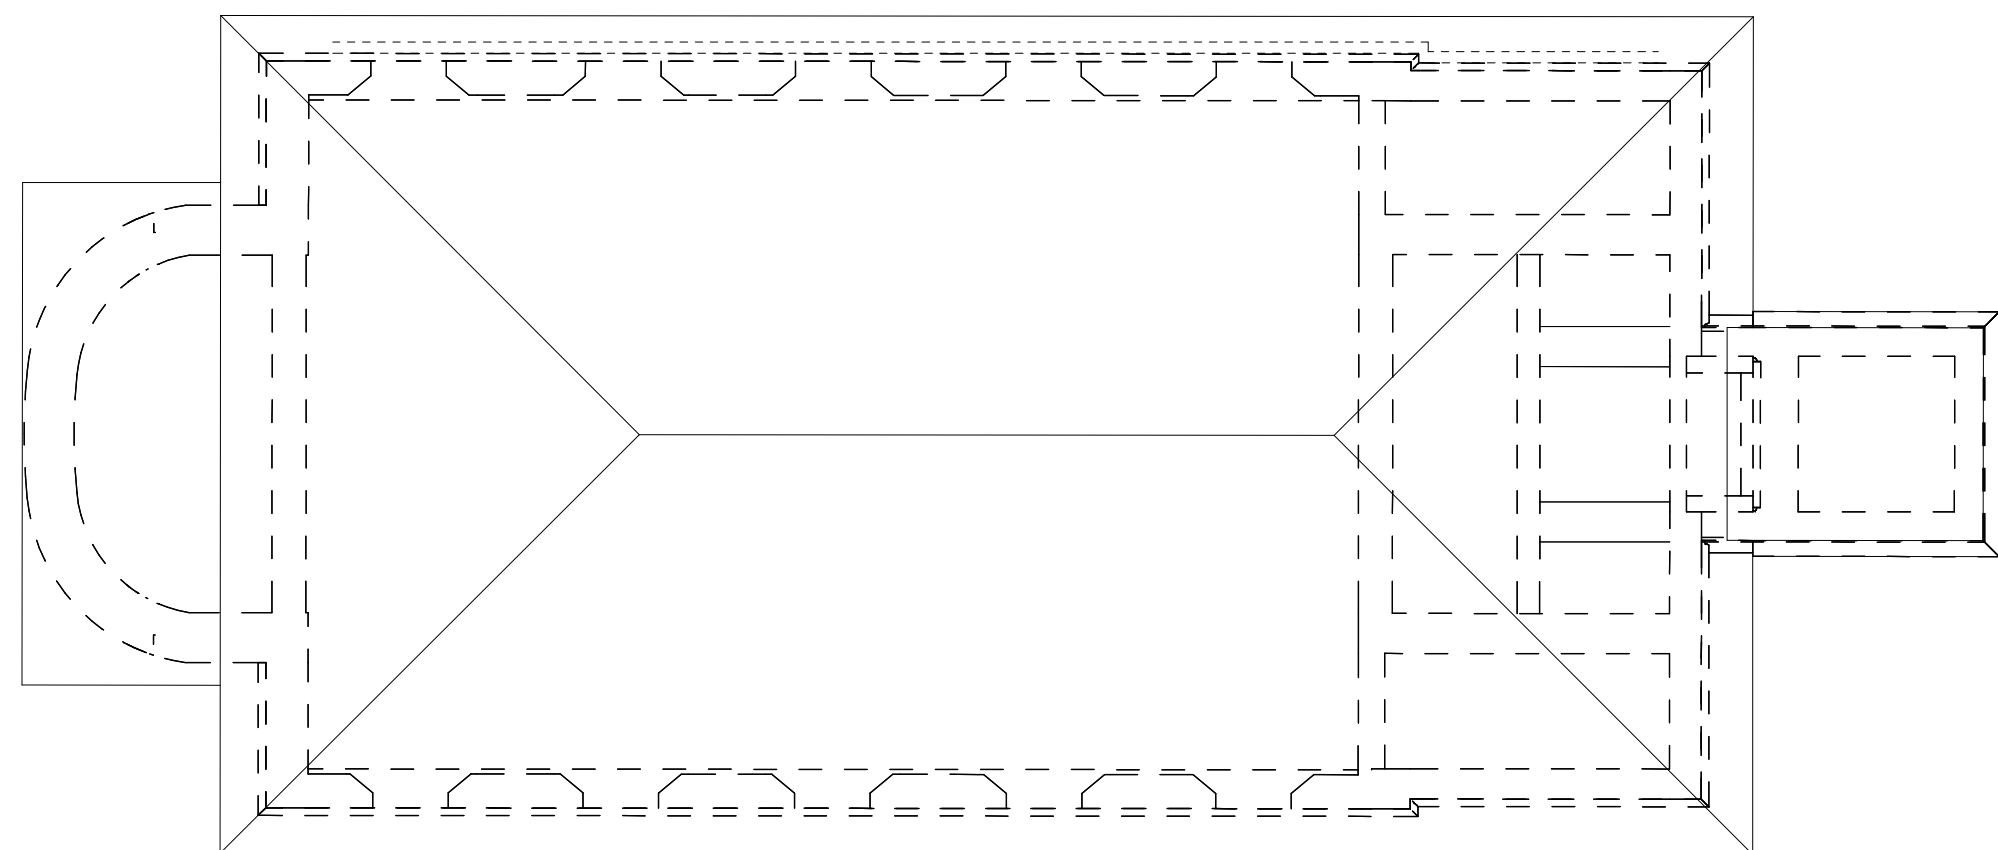

Roof Plan

General Notes

1. Drawings shall be referred to for structural work only unless otherwise stated and read in conjunction with Architect's, Service Engineer's and Sub-Contractor's drawings.
2. The Contractor shall check all levels and dimensions, any errors or omissions are to be reported at once to the Engineer.
3. Existing Structural layouts and levels based upon Murphy's surveys information received to date (22.02.16).

Key:-

- Indicates assumed existing load bearing Masonry.
- Indicates making good to existing Brickwork at new formed openings.
- Existing Partition.
- Assumed existing load bearing wall under.
- Indicates existing walls assumed to be structural but material is unknown.
- Ex-B Assumed Existing Beam location.

- Indicates direction of span of existing concrete floors.
- Indicates direction of span of existing timber floors.
- Indicates direction of span of existing hollow pot floors.
- Indicates direction of span of existing filler joist floors.

REV	DATE	DESCRIPTION	BY	CHKD
-----	------	-------------	----	------

PRELIMINARY

MOU  
NTA  
NVIL

TITLE:  
The Chapel  
Existing Floor Plans

PROJECT:  
Project No.11581  
Kidderpore Avenue

SCALE: A1@ 1:100 DATE: March' 16 DRAWN: DA CHKD: TP  
DRG NO. REV.

9100-DRG-03CH-AL001

Tully De'Ath  
consultants

Engineering at its Best

T: 01342 828 000  
E: info@tullydeath.com  
W: www.tullydeath.com