

1. Rear Windows and Reverse Dormer





2. Rear Reverse Dormer and Adjacent Traditional Dormer




3. Rear Elevation



4. Rear Door to Roof Terrace

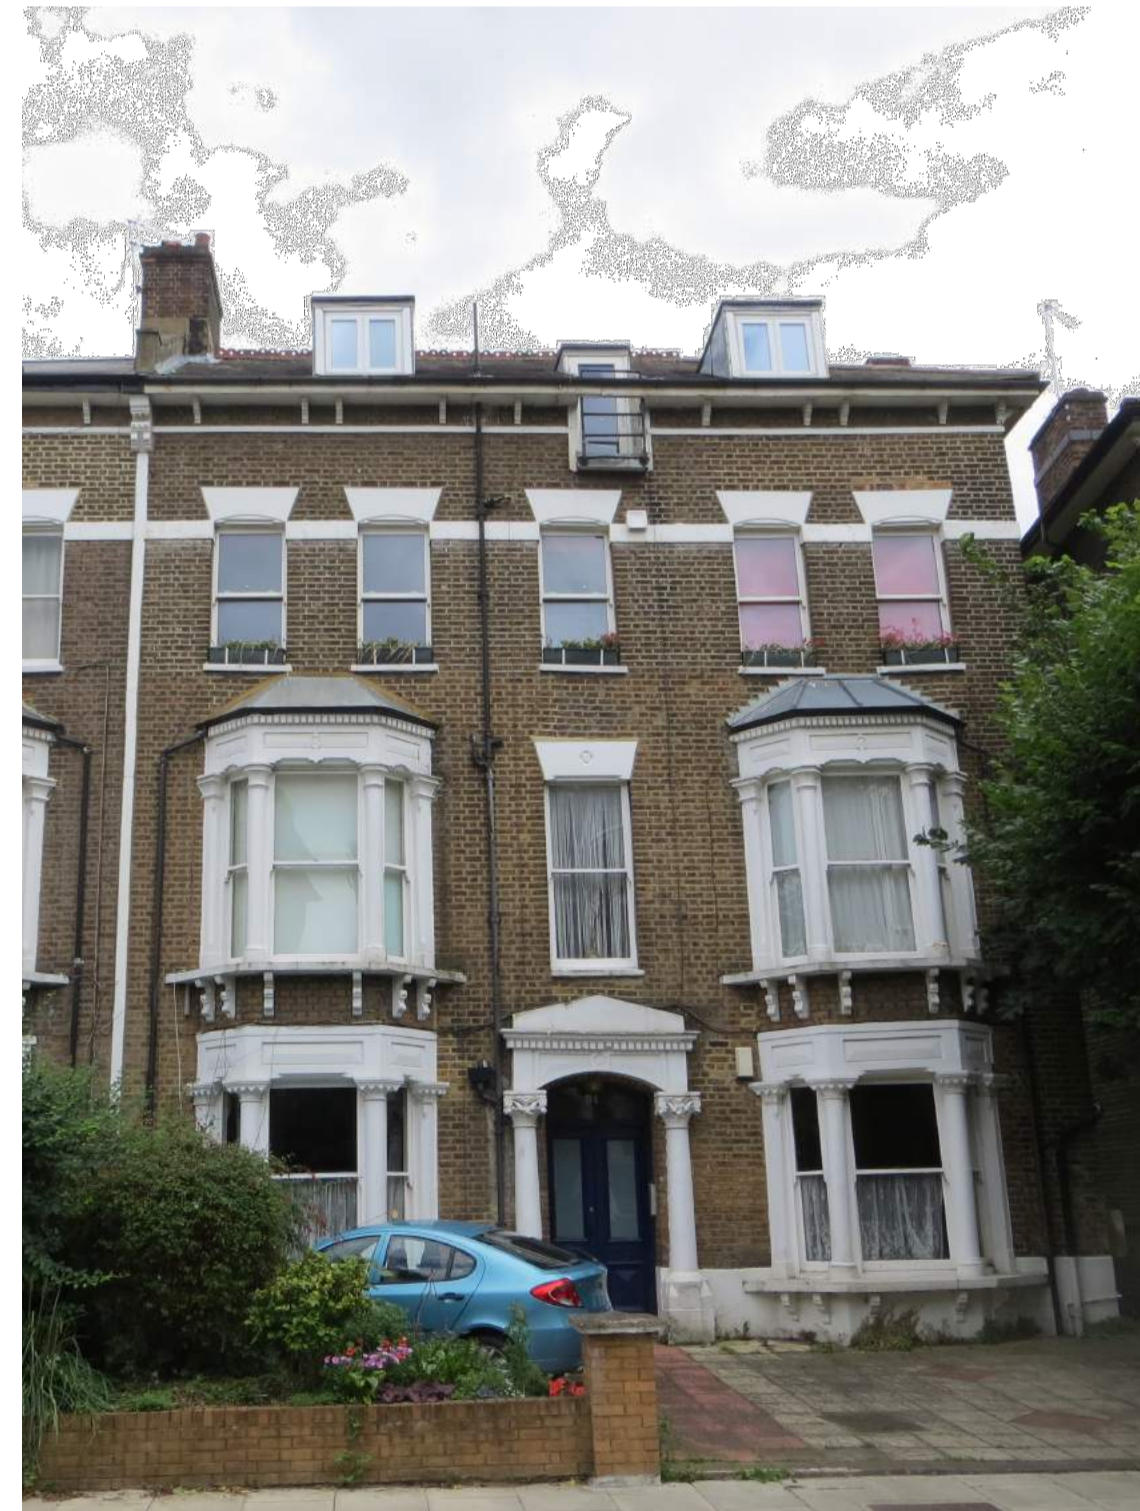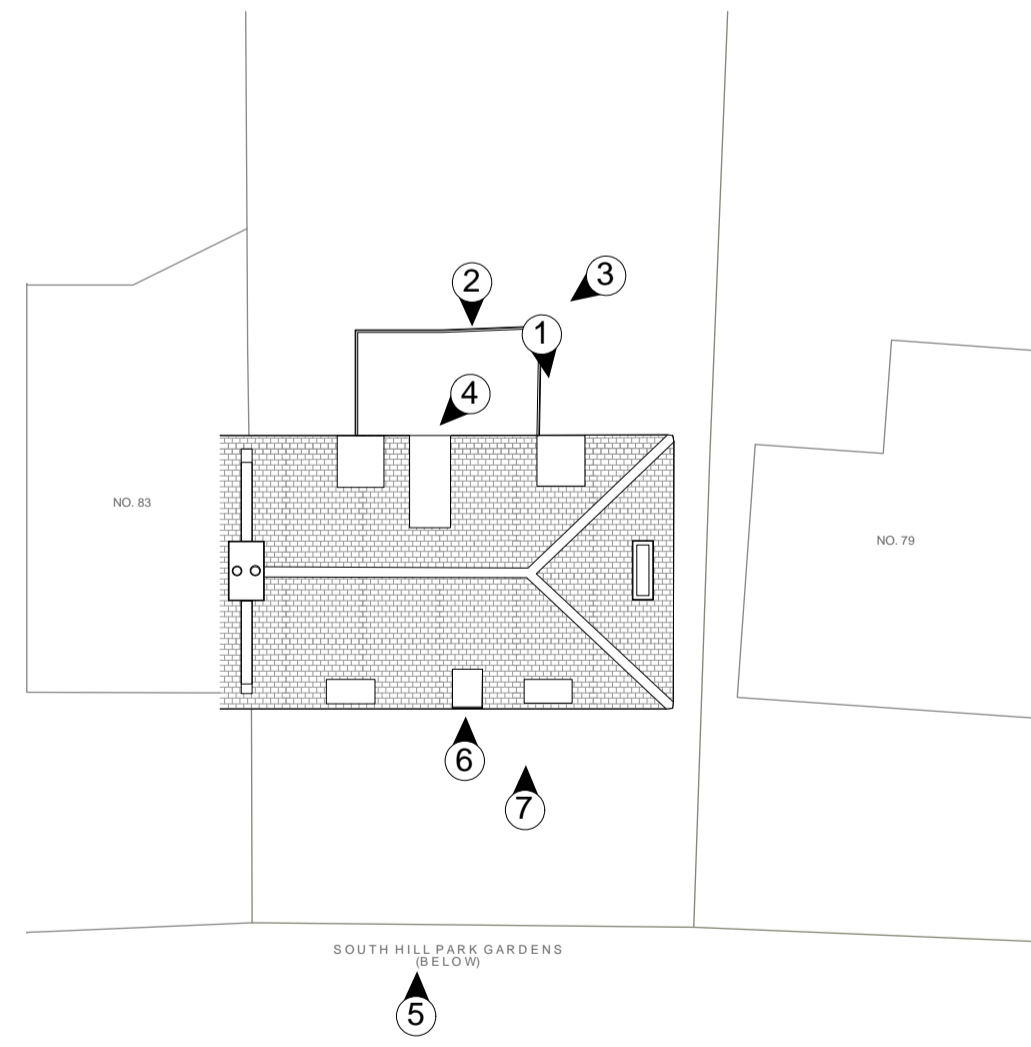


5. Front Elevation

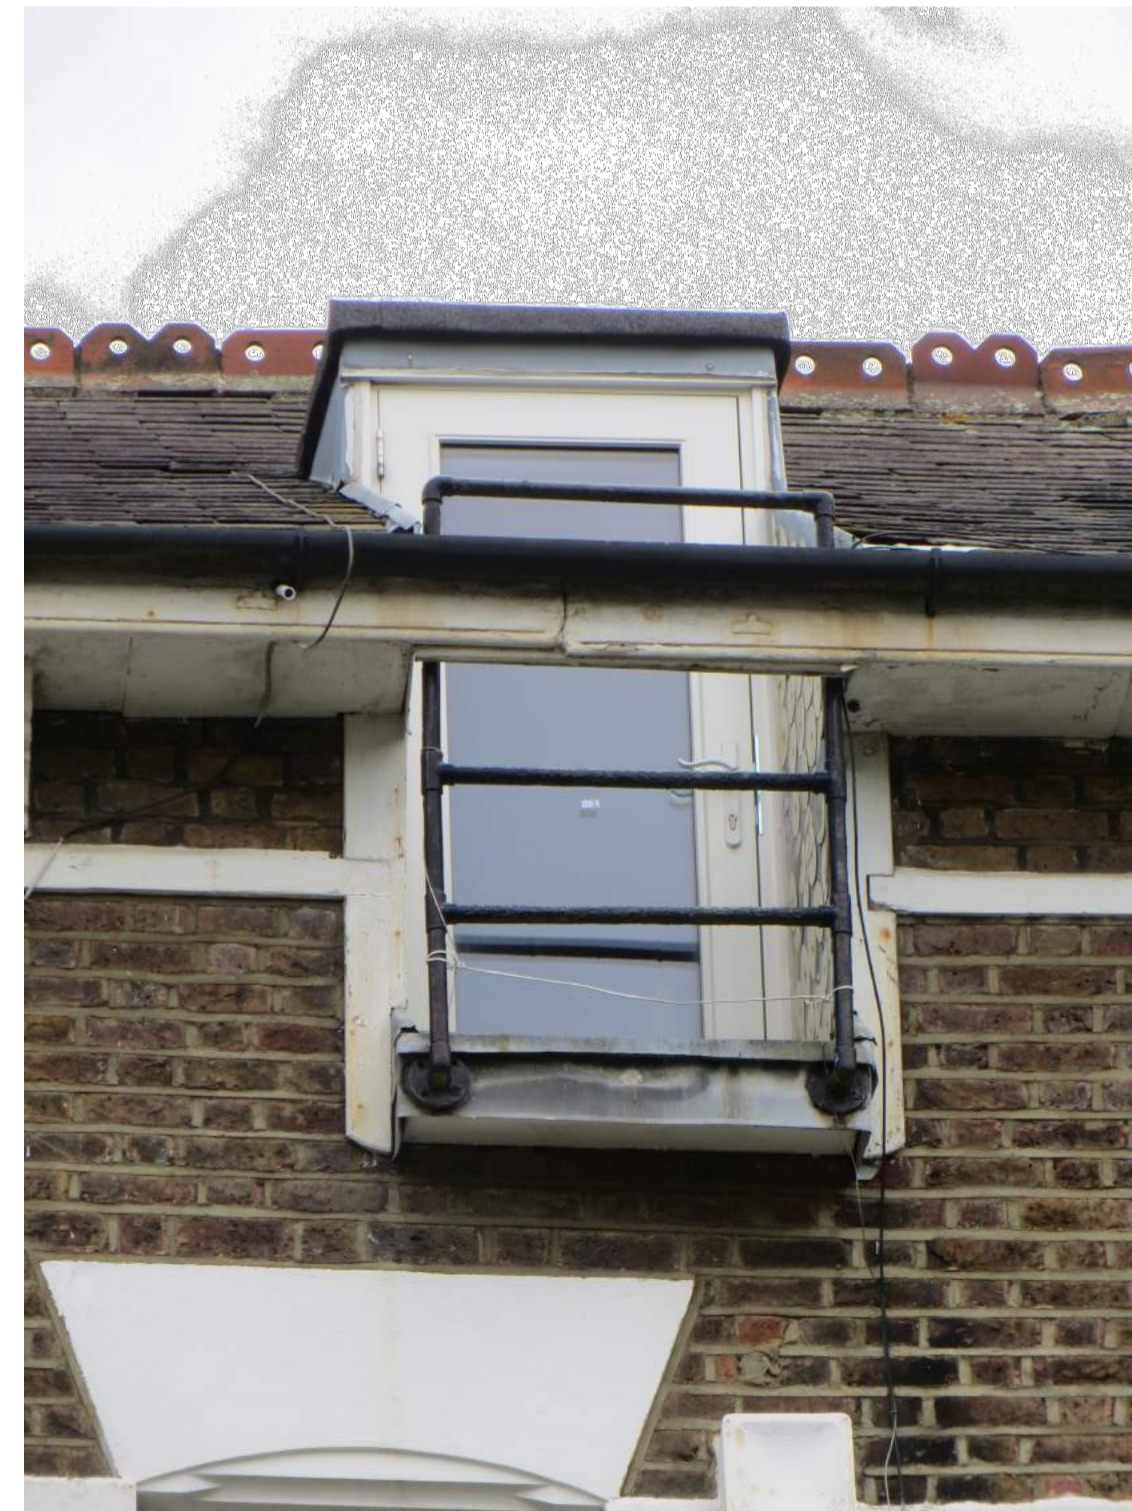

6. Front Door to Balcony



7. Front Traditional Dormer

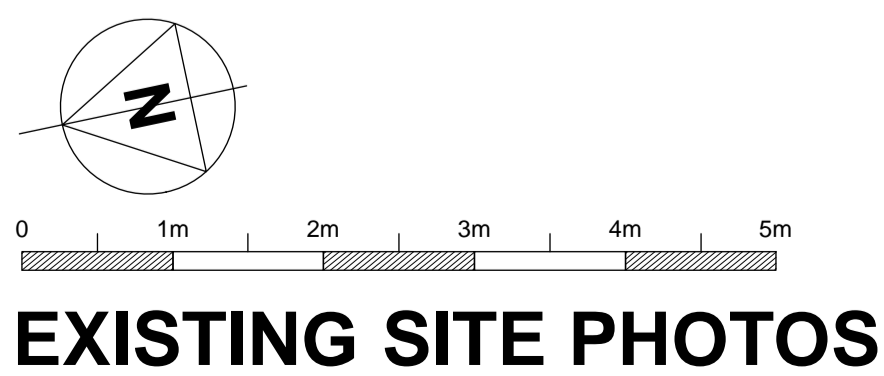

NOTE:
 Dimensions to be checked by the Contractor against site conditions. The Contractor to satisfy himself that the intended work is feasible prior to starting work on site.
 All work to be carried out in accordance with Structural Engineer's design, details and specification.

rev.	date	notes

PROJECT	81 SOUTH HILL PARK, LONDON, NW3 2SS		
CLIENT	ADAM ANDREWS		
SCALE	NTS @ A1	DATE	AUG 16
CHKD.	DWG NO.	DWG BY	HG
	539-PA.02	REV.	

DRAWING TITLE
EXISTING SITE PHOTOS

gpad architecture & interior design

T: 020 7549 2133
 F: 020 7549 2144
 E: info@gpadltd.com
 W: www.gpadltd.com

Unit 1
 9a Dallington Street
 Clerkenwell
 London EC1V 0BQ