
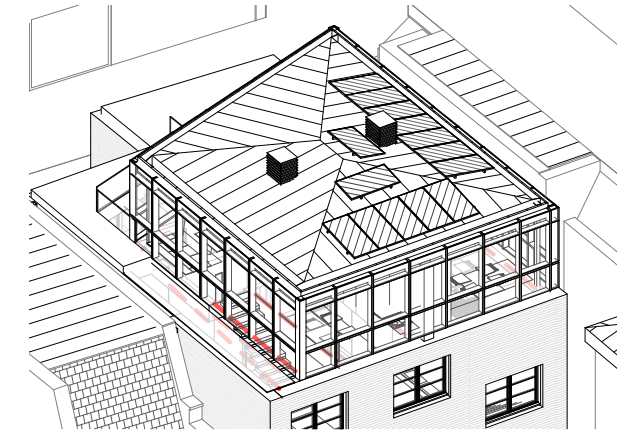



NOTE: ALL DRAWINGS TO BE READ IN CONJUNCTION WITH CONTRACT SCOPE OF WORKS TO BE SHELL & CORE ONLY.

NOTES
 DO NOT SCALE DIMENSIONS OFF THIS DRAWING
 CHECK ALL DIMENSIONS ON SITE BEFORE FABRICATION
 REPORT ALL ERRORS OR OMISSIONS TO SPRUNT LIMITED BEFORE PROCEEDING WITH THE WORKS
 THIS DRAWING IS PROTECTED UNDER COPYRIGHT AND SHALL NOT BE REPRODUCED IN PART OR WHOLE WITHOUT PRIOR EXPRESSED PERMISSION OF SPRUNT LIMITED

ODM 2015
 ALL CURRENT DRAWINGS AND SPECIFICATIONS FOR THE PROJECT MUST BE READ IN CONJUNCTION WITH THE DESIGNER'S HAZARD AND ENVIRONMENT ASSESSMENT RECORD

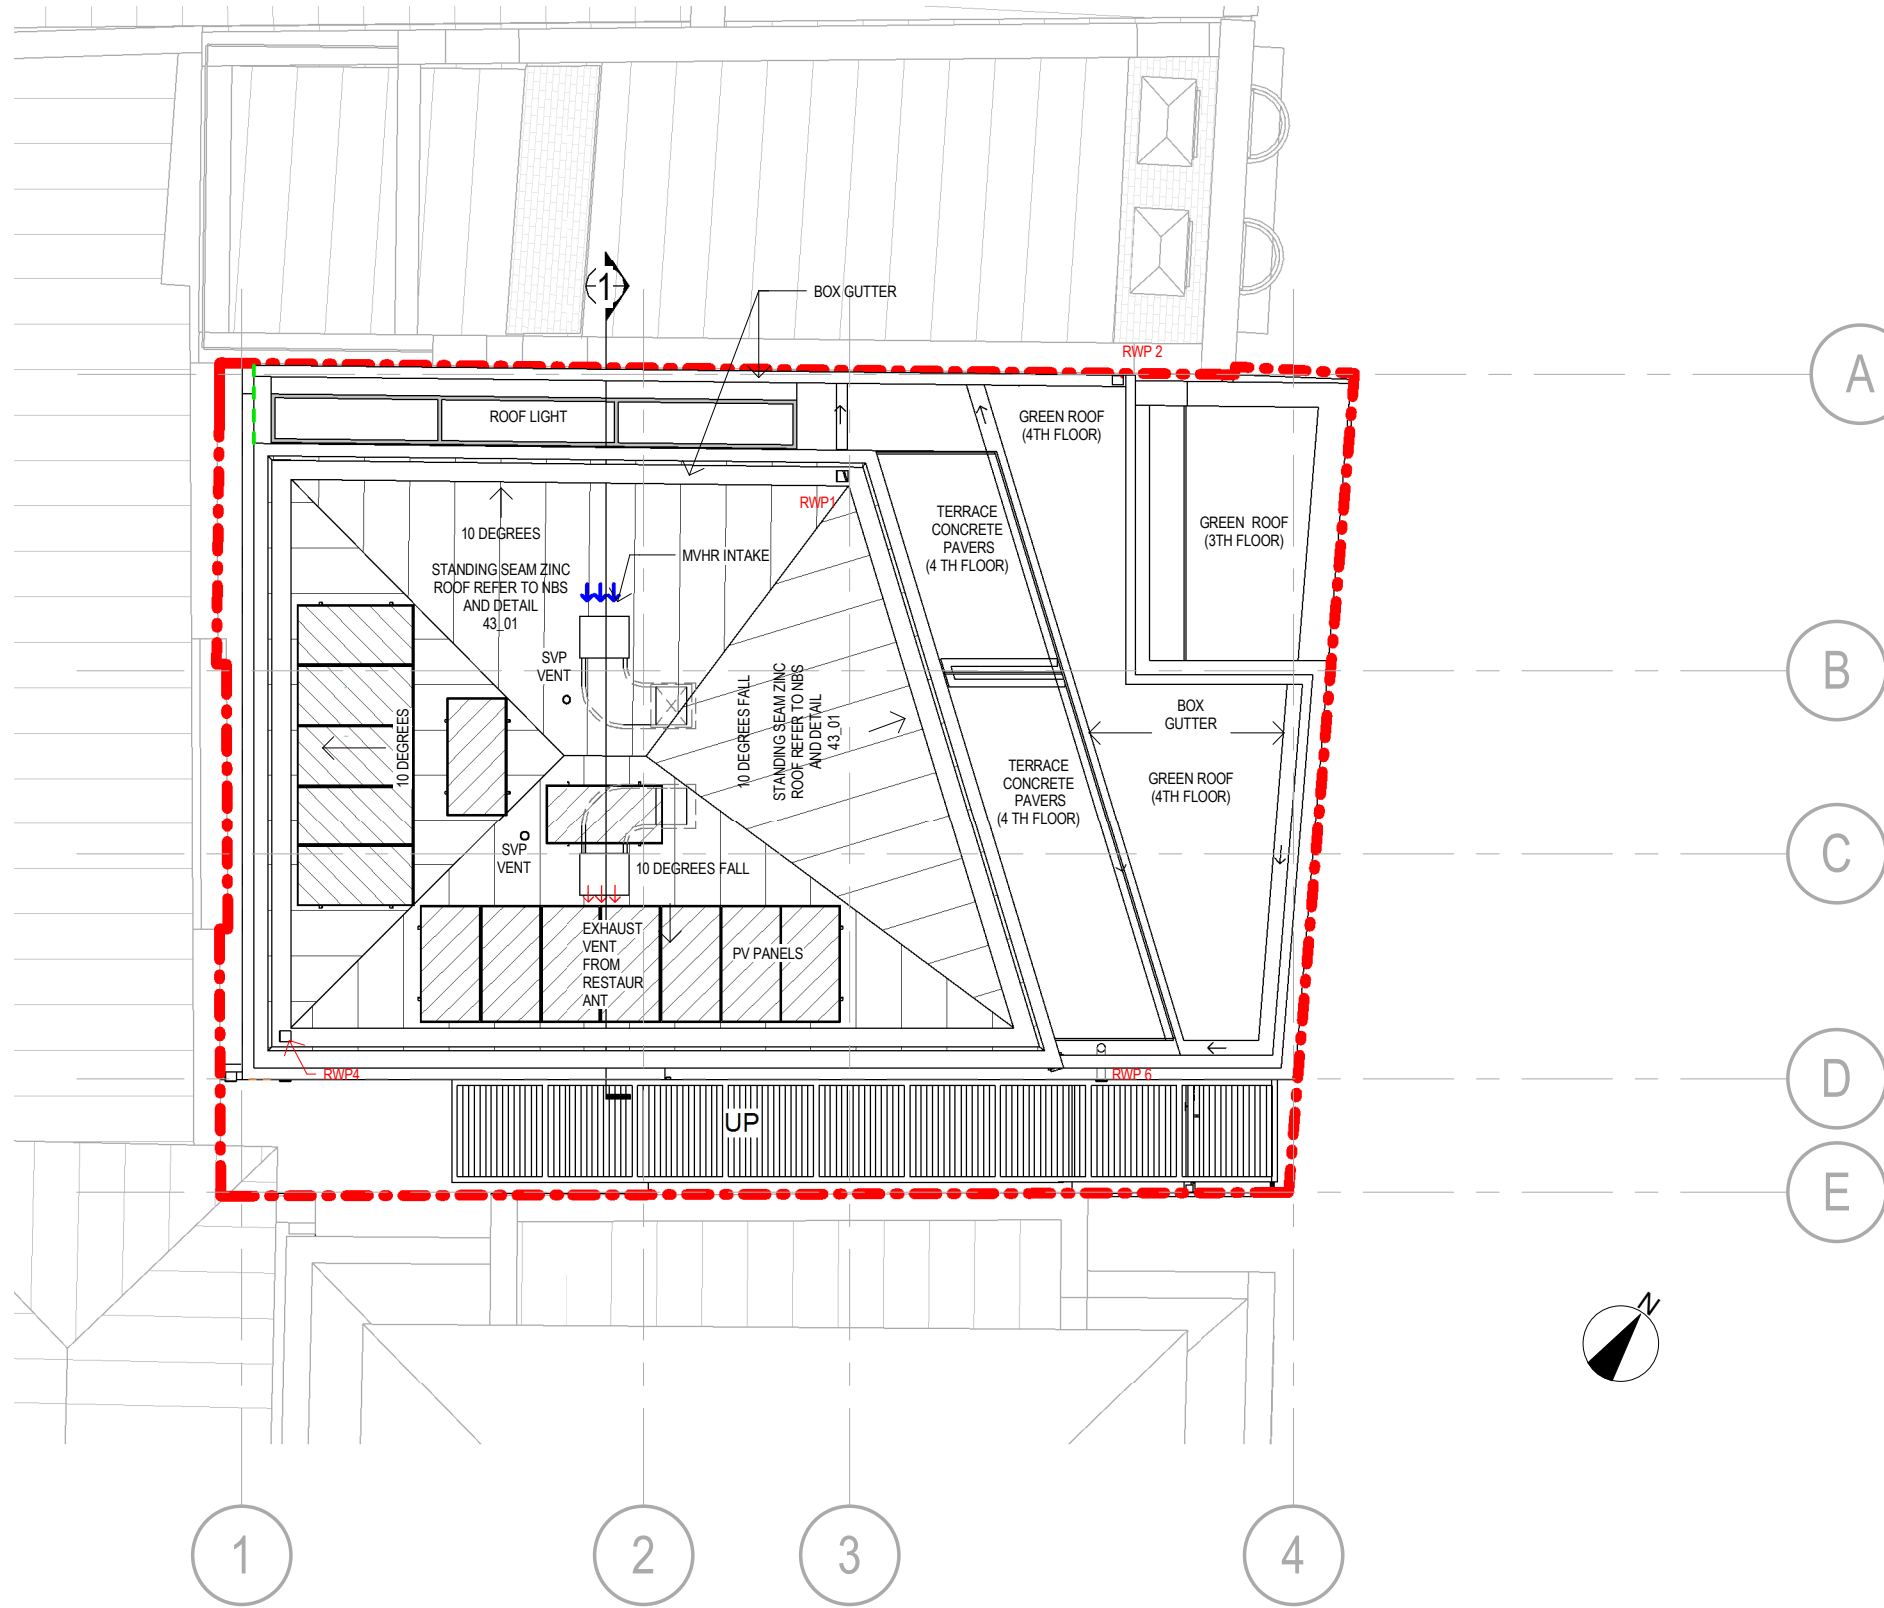

Penthouse Roof AXO (North - West - back elevation)
 1:100

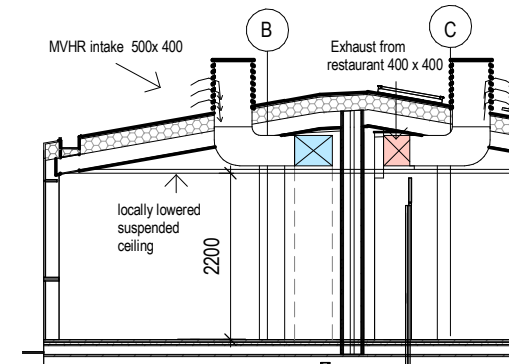

SCHEMATIC SECTION 1
 MVHR intake @ Penthouse Roof 1:100



MVHR AND VENT EXTRACT
 ROOF TERMINATION HEADS
 APPEARANCE

5_1	JS	26.08.16	FIRST ISSUE FOR COORDINATION
REV	BY	DATE	DESCRIPTION

STATUS
STAGE 5 - FOR CONSTRUCTION

CONTRACTOR

PROJECT
12456 - 81a/b BAYHAM STREET

CLIENT
REV 1

DRAWING TITLE
Roof Plan

DATE CREATED	DATE AMENDED	SCALE
01.07.16	26.08.16	1 : 100@A3
DRAWN BY	AMENDED BY	CHECKED
JP	JS	JK

DRAWING NO & REVISION
12456-SPR-RES-15_05-5_1

First Floor, 20 Northdown Street
 London N1 9BG

T +44 (0)20 7833 3555
 F +44 (0)20 7837 0296

