


No.15

No.16

EXISTING REAR ELEVATION

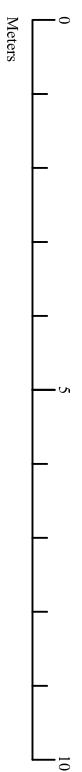

These drawings have been prepared for the purpose of obtaining planning permission only. Use of these drawings for any other purpose, including construction, is at the user's risk. The drawings are based on the information provided and do not constitute a guarantee of accuracy. All dimensions and levels shown are to be verified on site. Proposed layouts are subject to amendment as a result of the reinforcement of existing floor, wall, roof structures by structural engineers.

**PLANNING**

<b>man &amp; man</b> p l a n n i n g Unit 20, Angerstein Business Park London SE10 9RT	PROJECT: CHILLY COOL 15-16 LEIGH ROAD LONDON WCH1 9EW	SCALE: 1:100@A3
	TITLE: DRAWING OF EXISTING (WITHOUT THE BENEFIT OF PLANNING APPROVAL)	DRAWN BY: RG
		DRAWING NO: MM14 - 149 - 102