



01 PROPOSED GROUND FLOOR
1:50 @ A1



02 PROPOSED LOWER GROUND FLOOR
1:50 @ A1

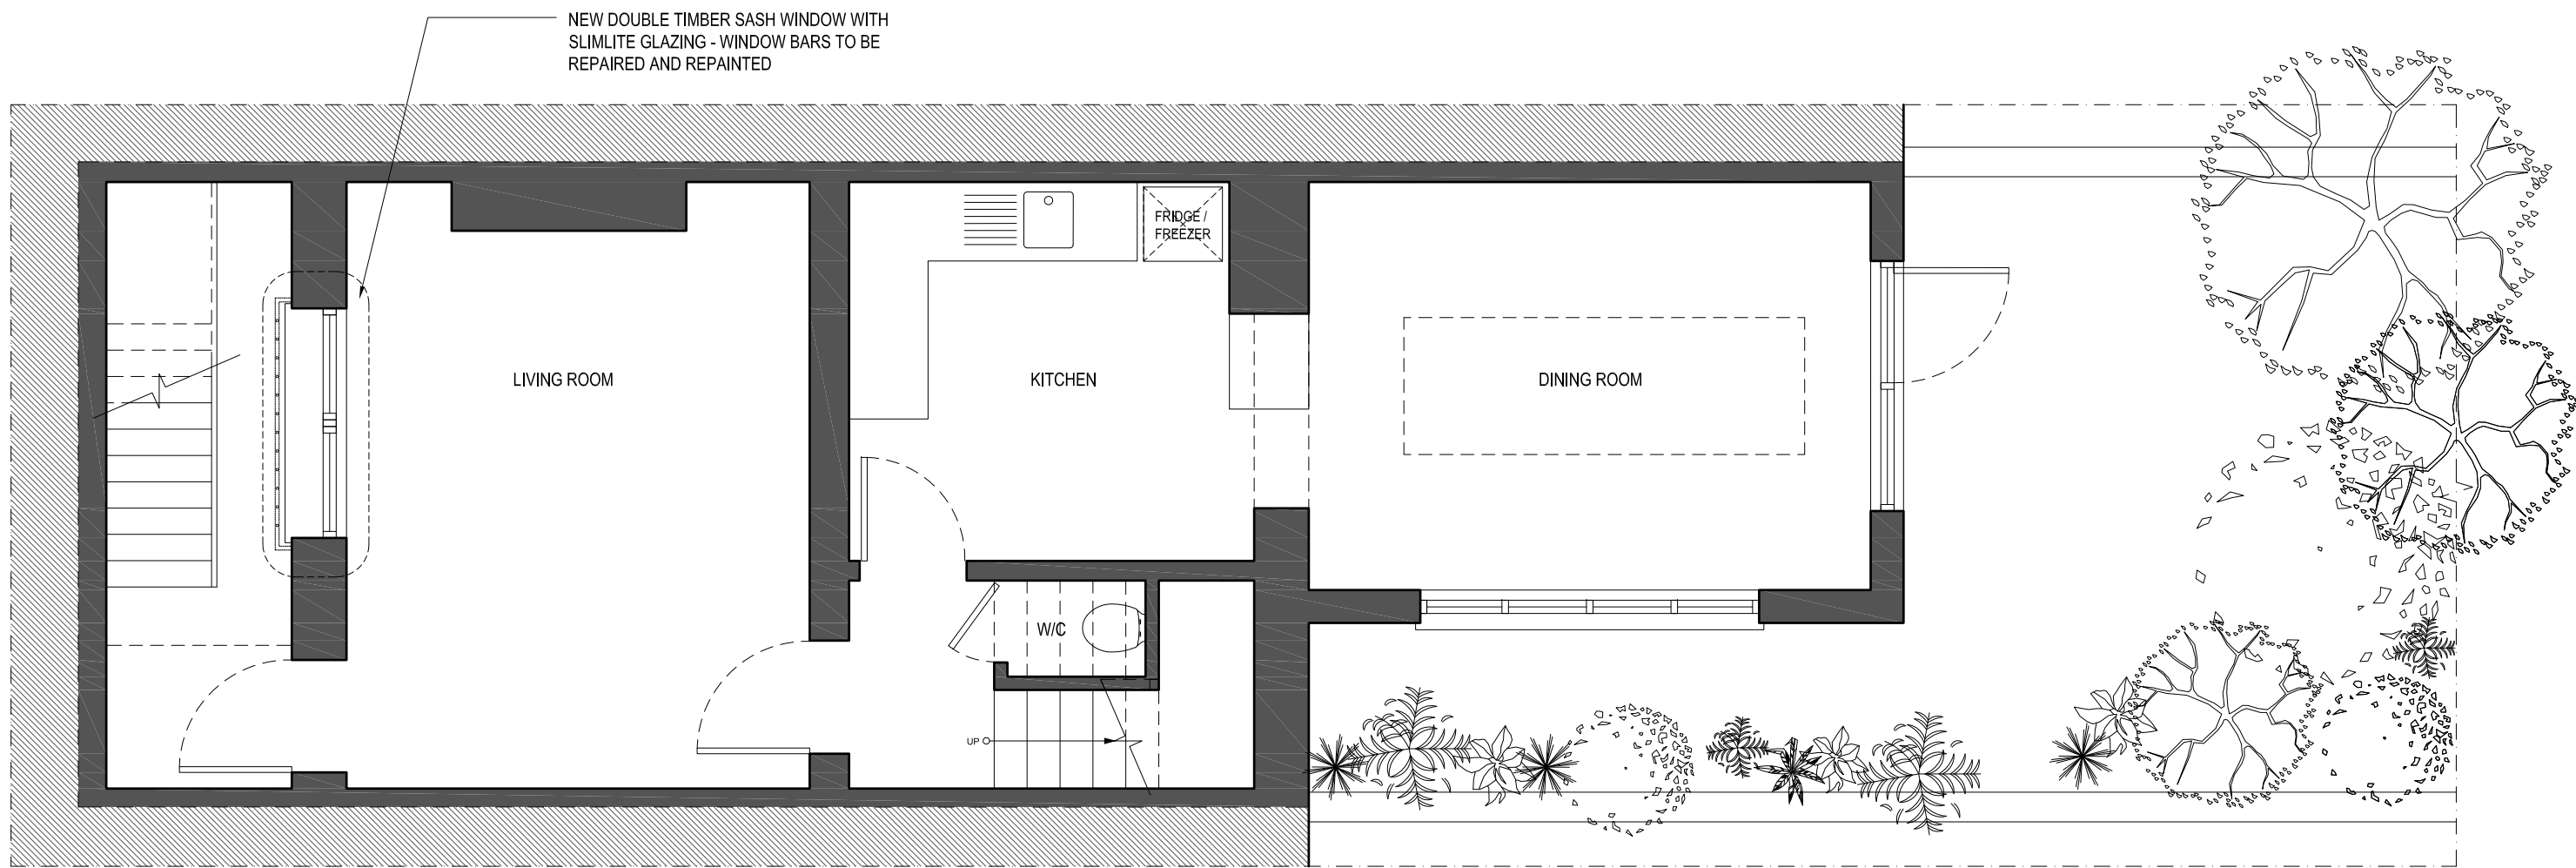

03 PROPOSED FRONT ELEVATION (FROM ROAD)
1:50 @ A1


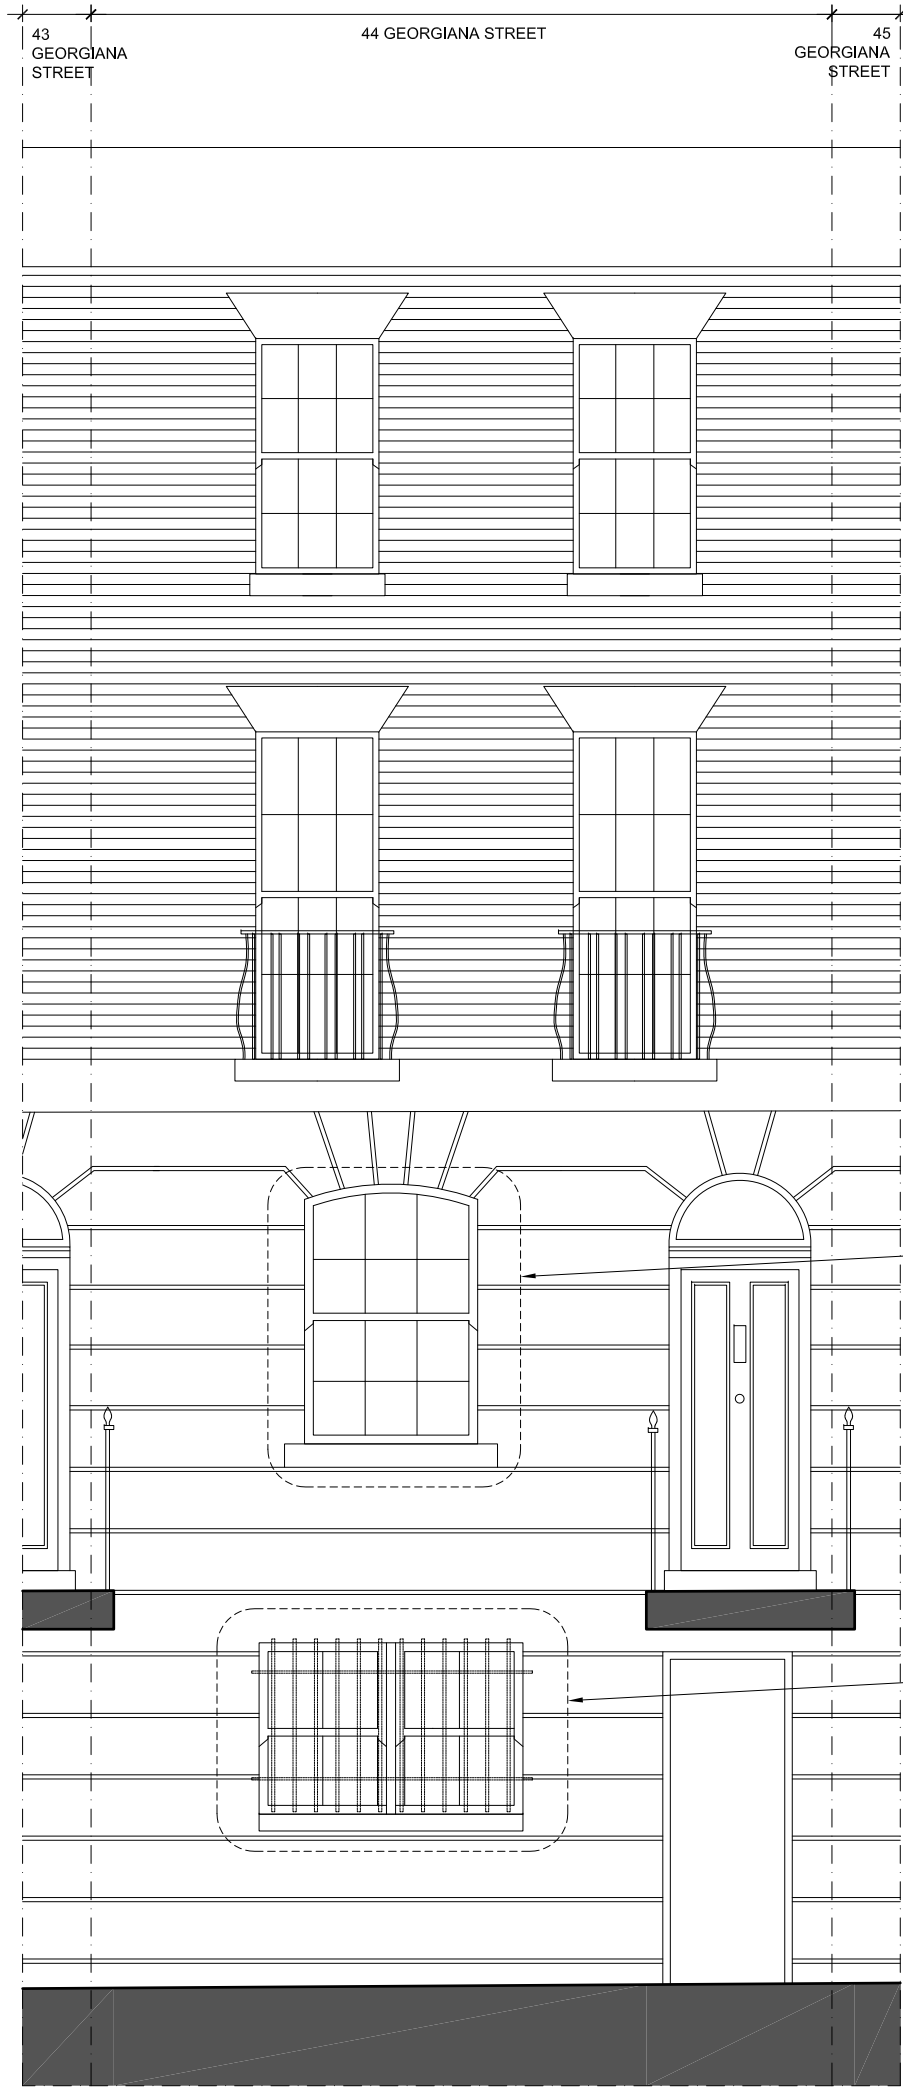


04 PROPOSED FRONT ELEVATION THROUGH LIGHTWELL
1:50 @ A1

NOTES:

- Drawing based survey information Dated June 2016
- Information to read in conjunction with Structural Engineer and MEP Engineer package information
- All levels indicated as height above Ordinance Survey Datum taken from survey. To be confirmed.
- All dimensions subject to a tolerance of +/-5mm.
- All details are indicative and should be reviewed against contractors selected supplier / manufacturer / system. Any variations are to be advised to and approved by the Contract Administrator prior to commencement on site.

DATE	REVISIONS
26.08.2016	P02 PLANNING ISSUE
03.08.2016	P01 PLANNING ISSUE

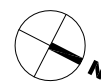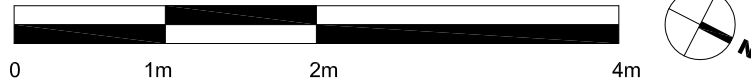

Do not scale from this drawing.
All dimensions to be confirmed on site

JOB NO.	1511	CLIENT	JAMES ROUSE
TITLE	44 GEORGIANA STREET CAMDEN, NW1		
DWG	PLANNING DRAWINGS PROPOSED DRAWINGS		
DATE	03.08.16	STATUS	PLANNING
		SCALE @ A1	1/50
		REV	P02
DWG NO.	1511-0200-AP-001		