



SECOND FLOOR

Note; the layout at second floor level is based on scanned hand drawings provided by the Local authority and cannot be relied upon for total accuracy

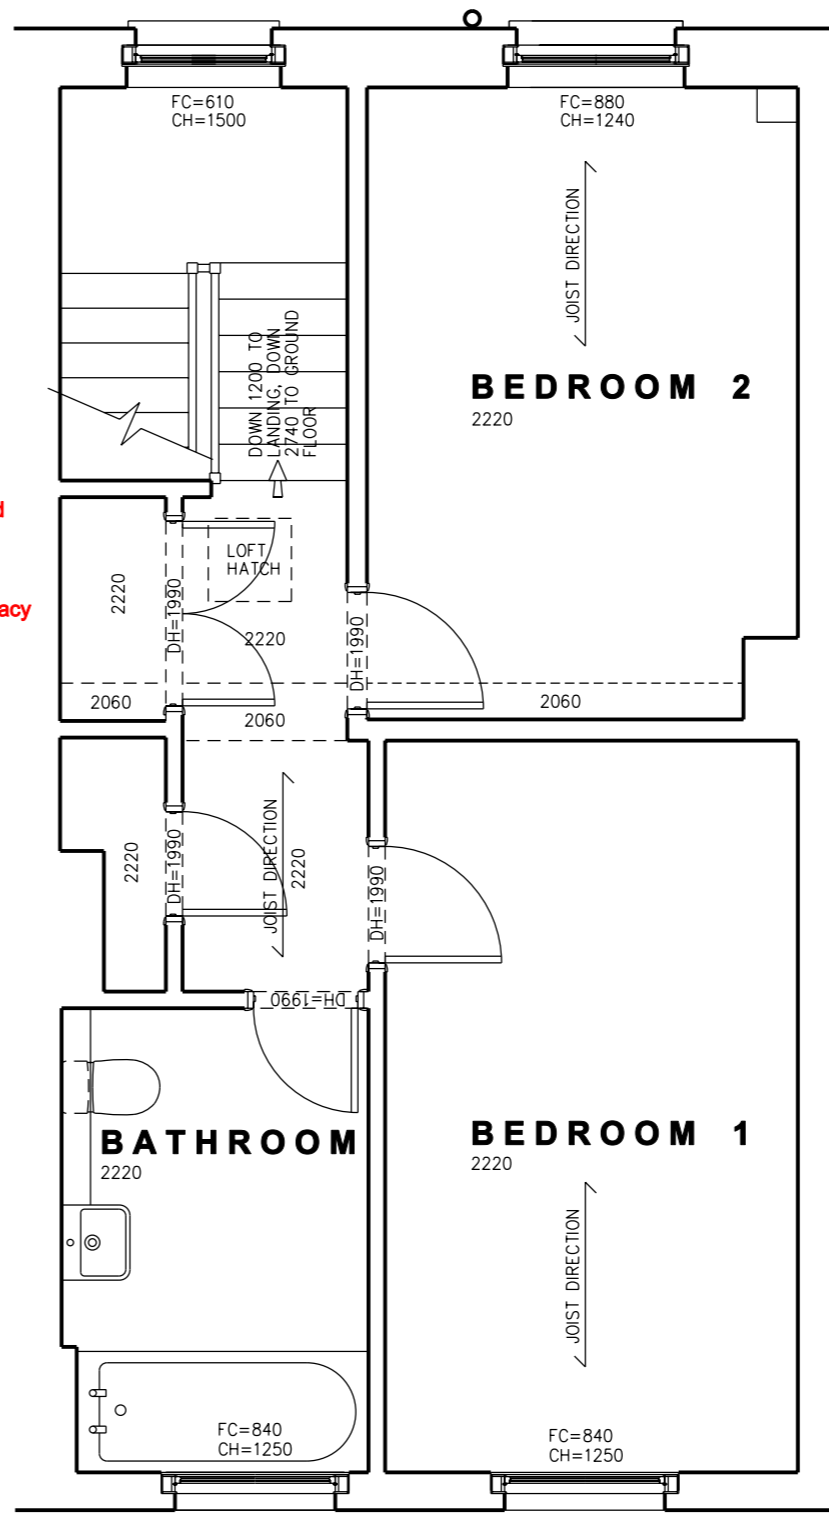

THIRD FLOOR

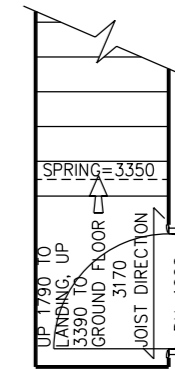

FIRST FLOOR

Note: the layout at second floor level is based on scanned hand drawings provided by the Local authority and cannot be relied upon for total accuracy

A	30.08.16	Pre existing features [since removed] shown in position	HW
REV	DATE	NOTES	INIT.

PROJECT
**8C CALTHORPE STREET
 LONDON**
 DRAWING TITLE
FLOOR PLANS AS PRE-EXISTING

STATUS		PLANNING		
DATE	DRAWN	CHECK	SCALE @ A1	
20.07.2011	HW	XX	1:50	
PROJECT NUMBER	UNIT /BLOCK	CI /SFB CODE	TYPE & NUMBER	REVISION LETTER
0.....	A	1001	A	

CHRIS DYSON ARCHITECTS

11 PRINCELET STREET SPITALFIELDS LONDON E1 6QH 7 PIERREPONT STREET BATH BA1 1LB
 T: 020 7247 1816 F: 020 7377 8082 W: www.chrisdyson.co.uk