



Malden Road

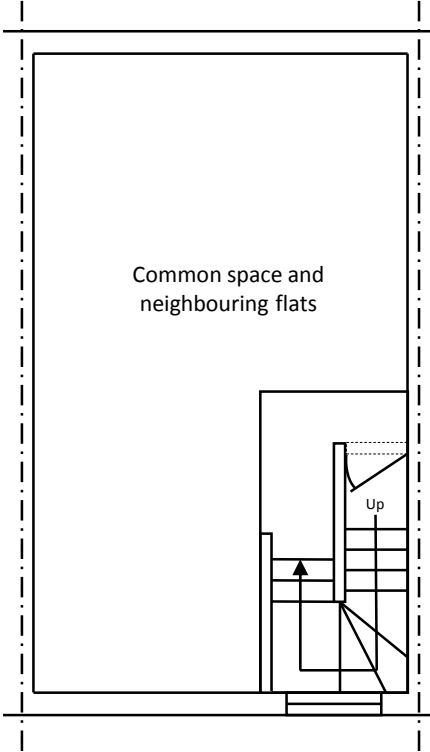


Part Existing 1st Floor Plan

Malden Road

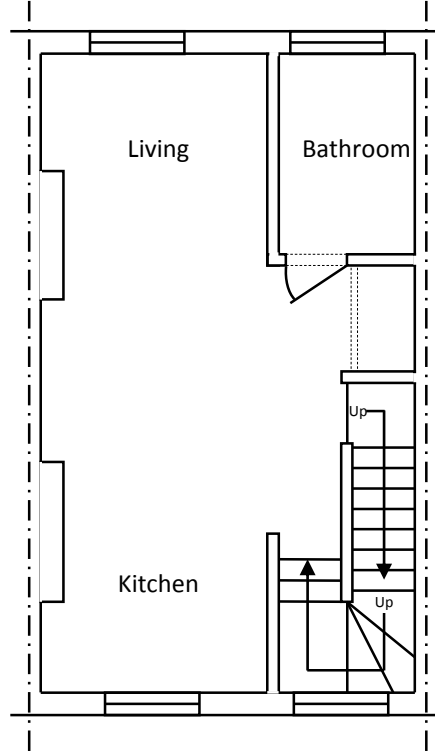


Existing 2nd Floor Plan

Malden Road

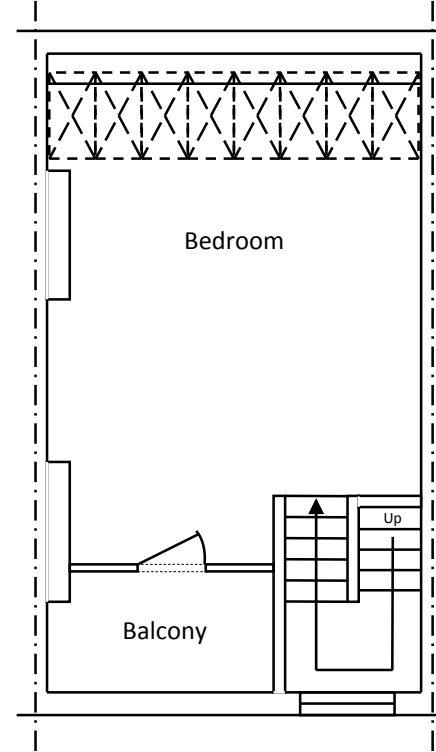

Existing 3rd Floor Plan

Malden Road

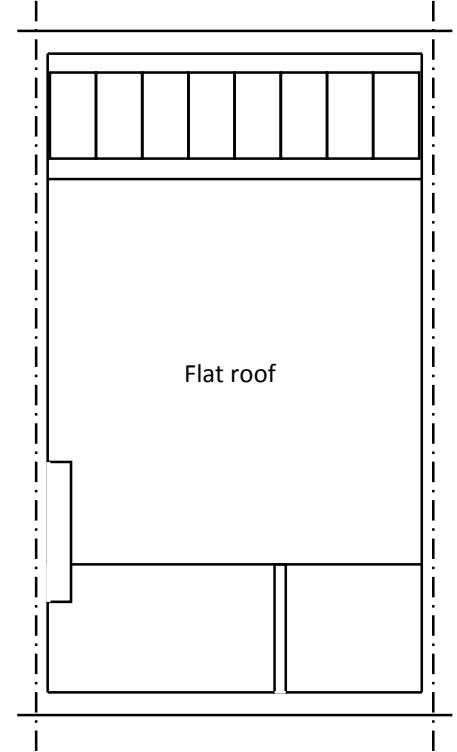

Existing Roof Plan

Drawing title: Existing floor plans



Drawing number: EP1

Date: 31/08/2016


Scale @A3: 1:100

Project name: Green roof and a roof terrace with access via an internal staircase and a sliding rooflight.


Site address: Flat 3, 137 Malden Road, NW5 4HS

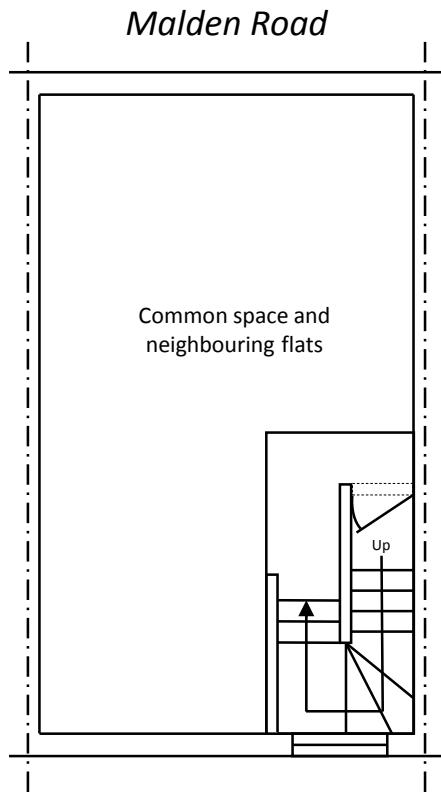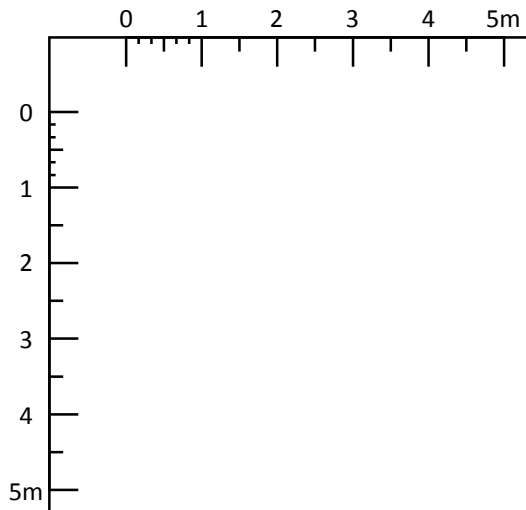


Part Proposed 1st Floor Plan
(no change proposed)

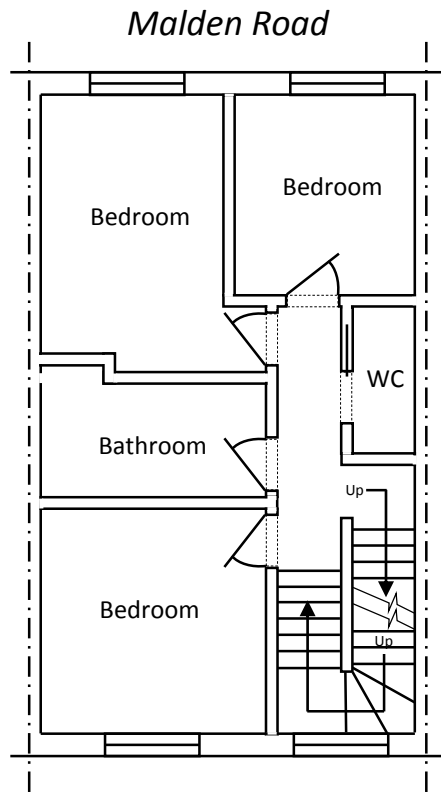

Proposed 2nd Floor Plan

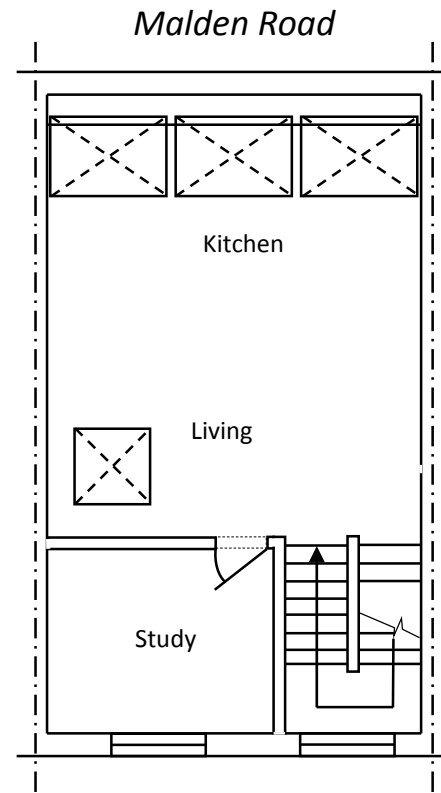

Proposed 3rd Floor Plan

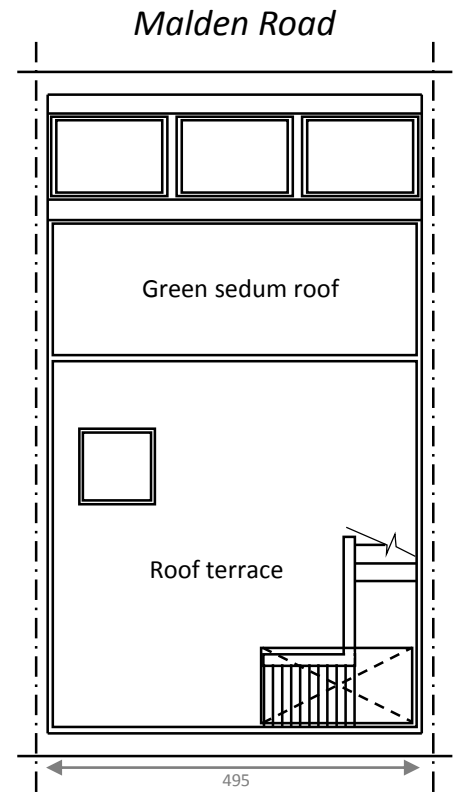

Proposed Roof Plan

Drawing title: Proposed floor plans


Drawing number: PP1

Date: 31/08/2016

Scale @A3: 1:100

Project name: Green roof and a roof terrace with access via an internal staircase and a sliding rooflight.

Site address: Flat 3, 137 Malden Road, NW5 4HS

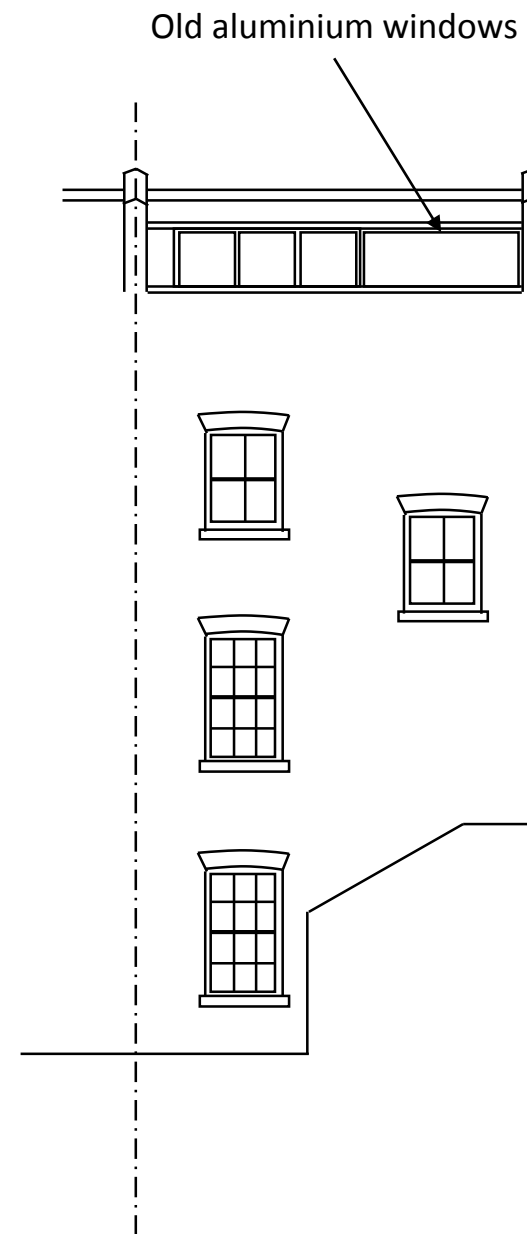

Drawing title: Existing elevations


Drawing number: EE1

Date: 31/08/2016

Scale @A3: 1:100

Project name: Green roof and a roof terrace with access via an internal staircase and a sliding rooflight.

Site address: Flat 3, 137 Malden Road, NW5 4HS

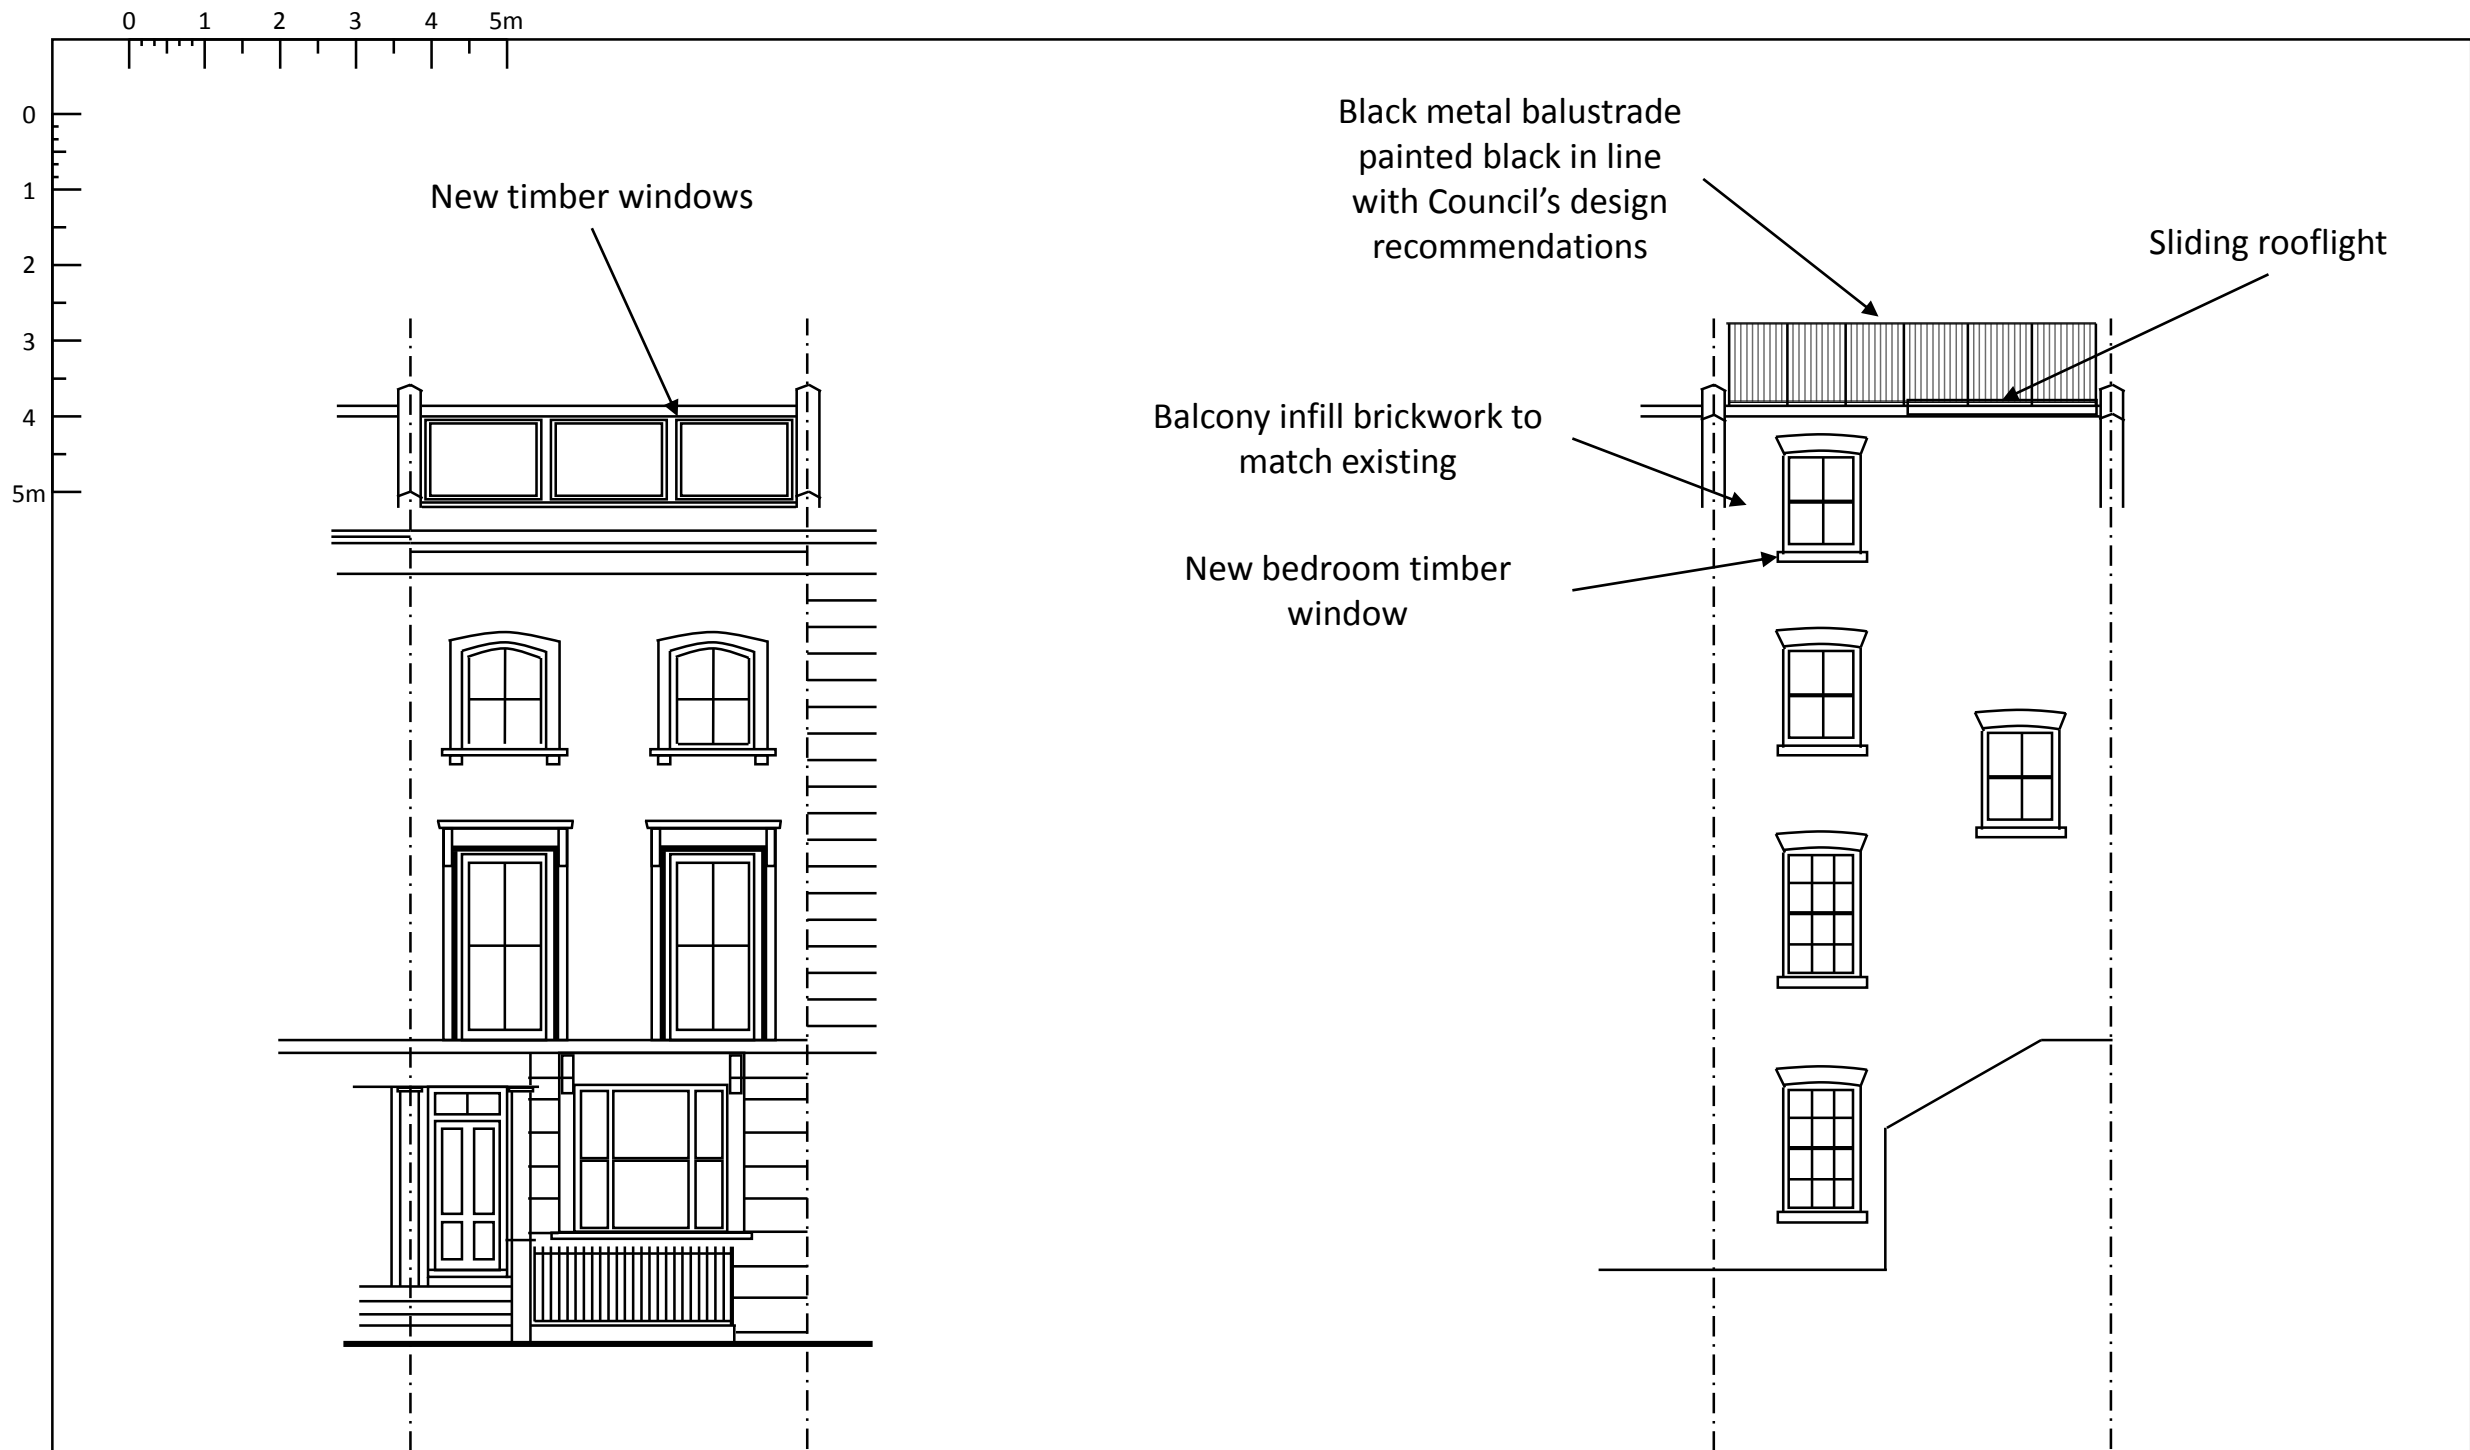

Drawing title: Proposed elevations


Drawing number: PE1

Date: 31/08/2016

Scale @A3: 1:100

Project name: Green roof and a roof terrace with access via an internal staircase and a sliding rooflight.

Site address: Flat 3, 137 Malden Road, NW5 4HS

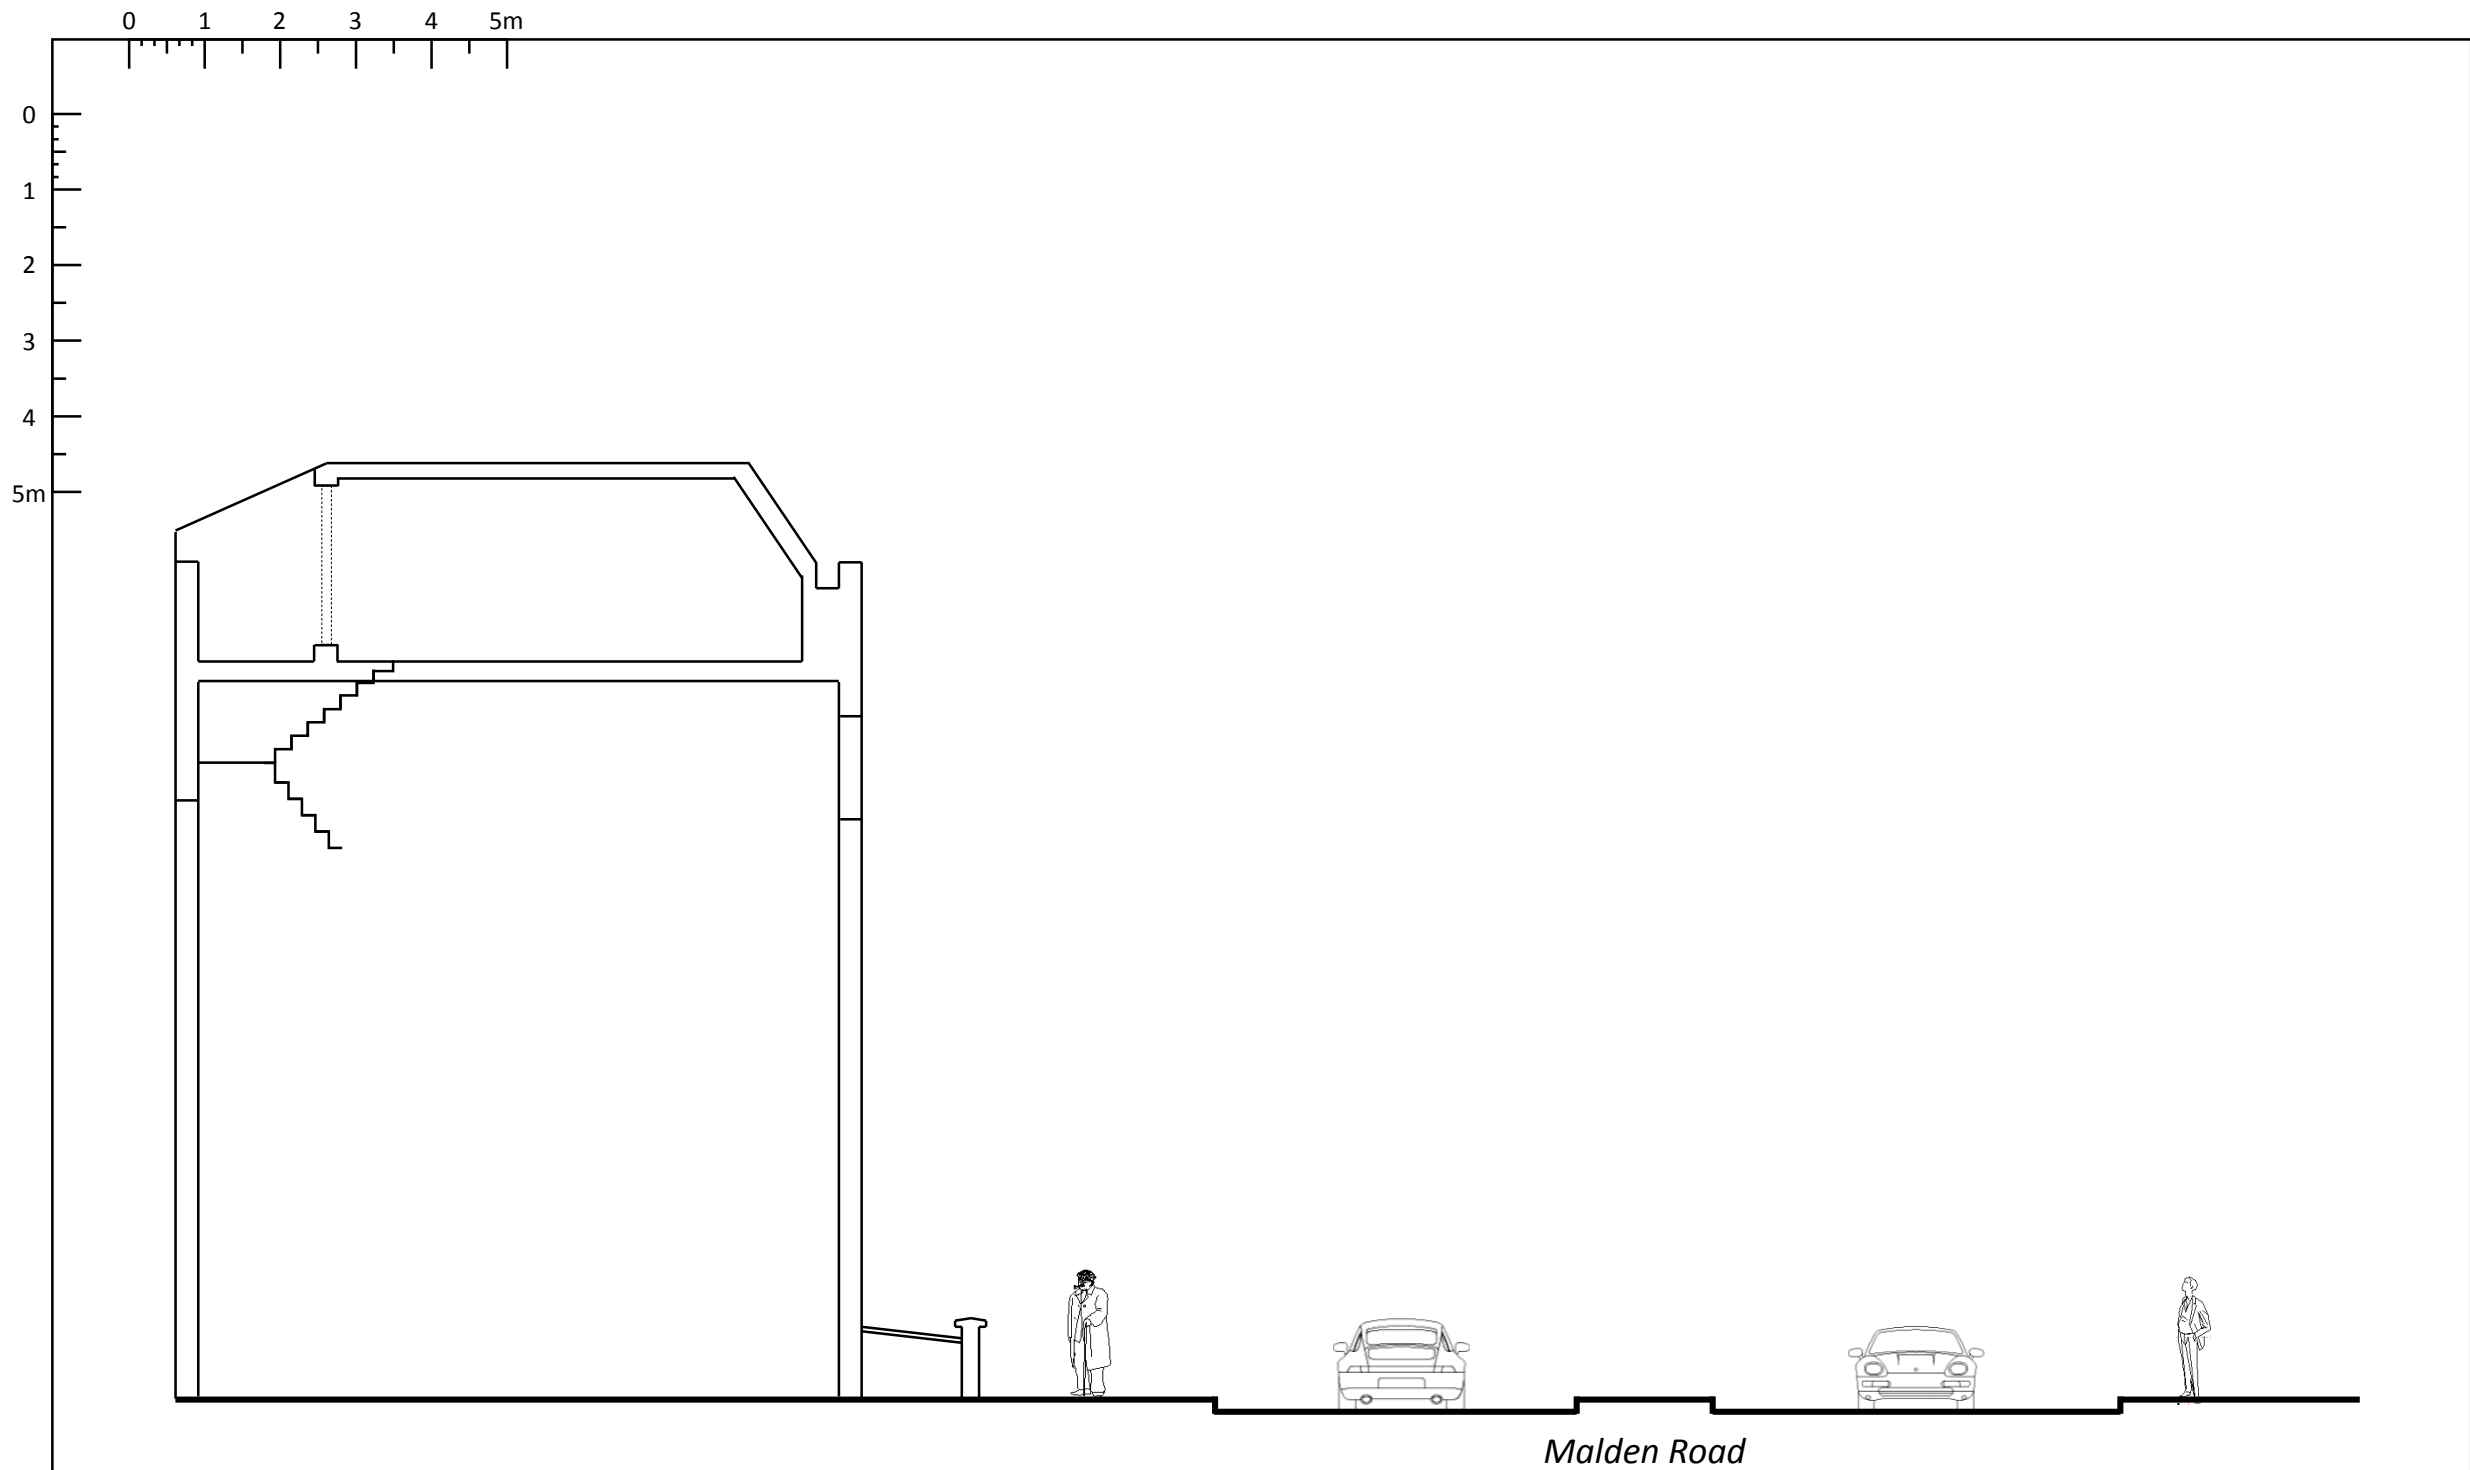

Drawing title: Existing section


Drawing number: ES1

Date: 31/08/2016

Scale @A3: 1:100

Project name: Green roof and a roof terrace with access via an internal staircase and a sliding rooflight.

Site address: Flat 3, 137 Malden Road, NW5 4HS

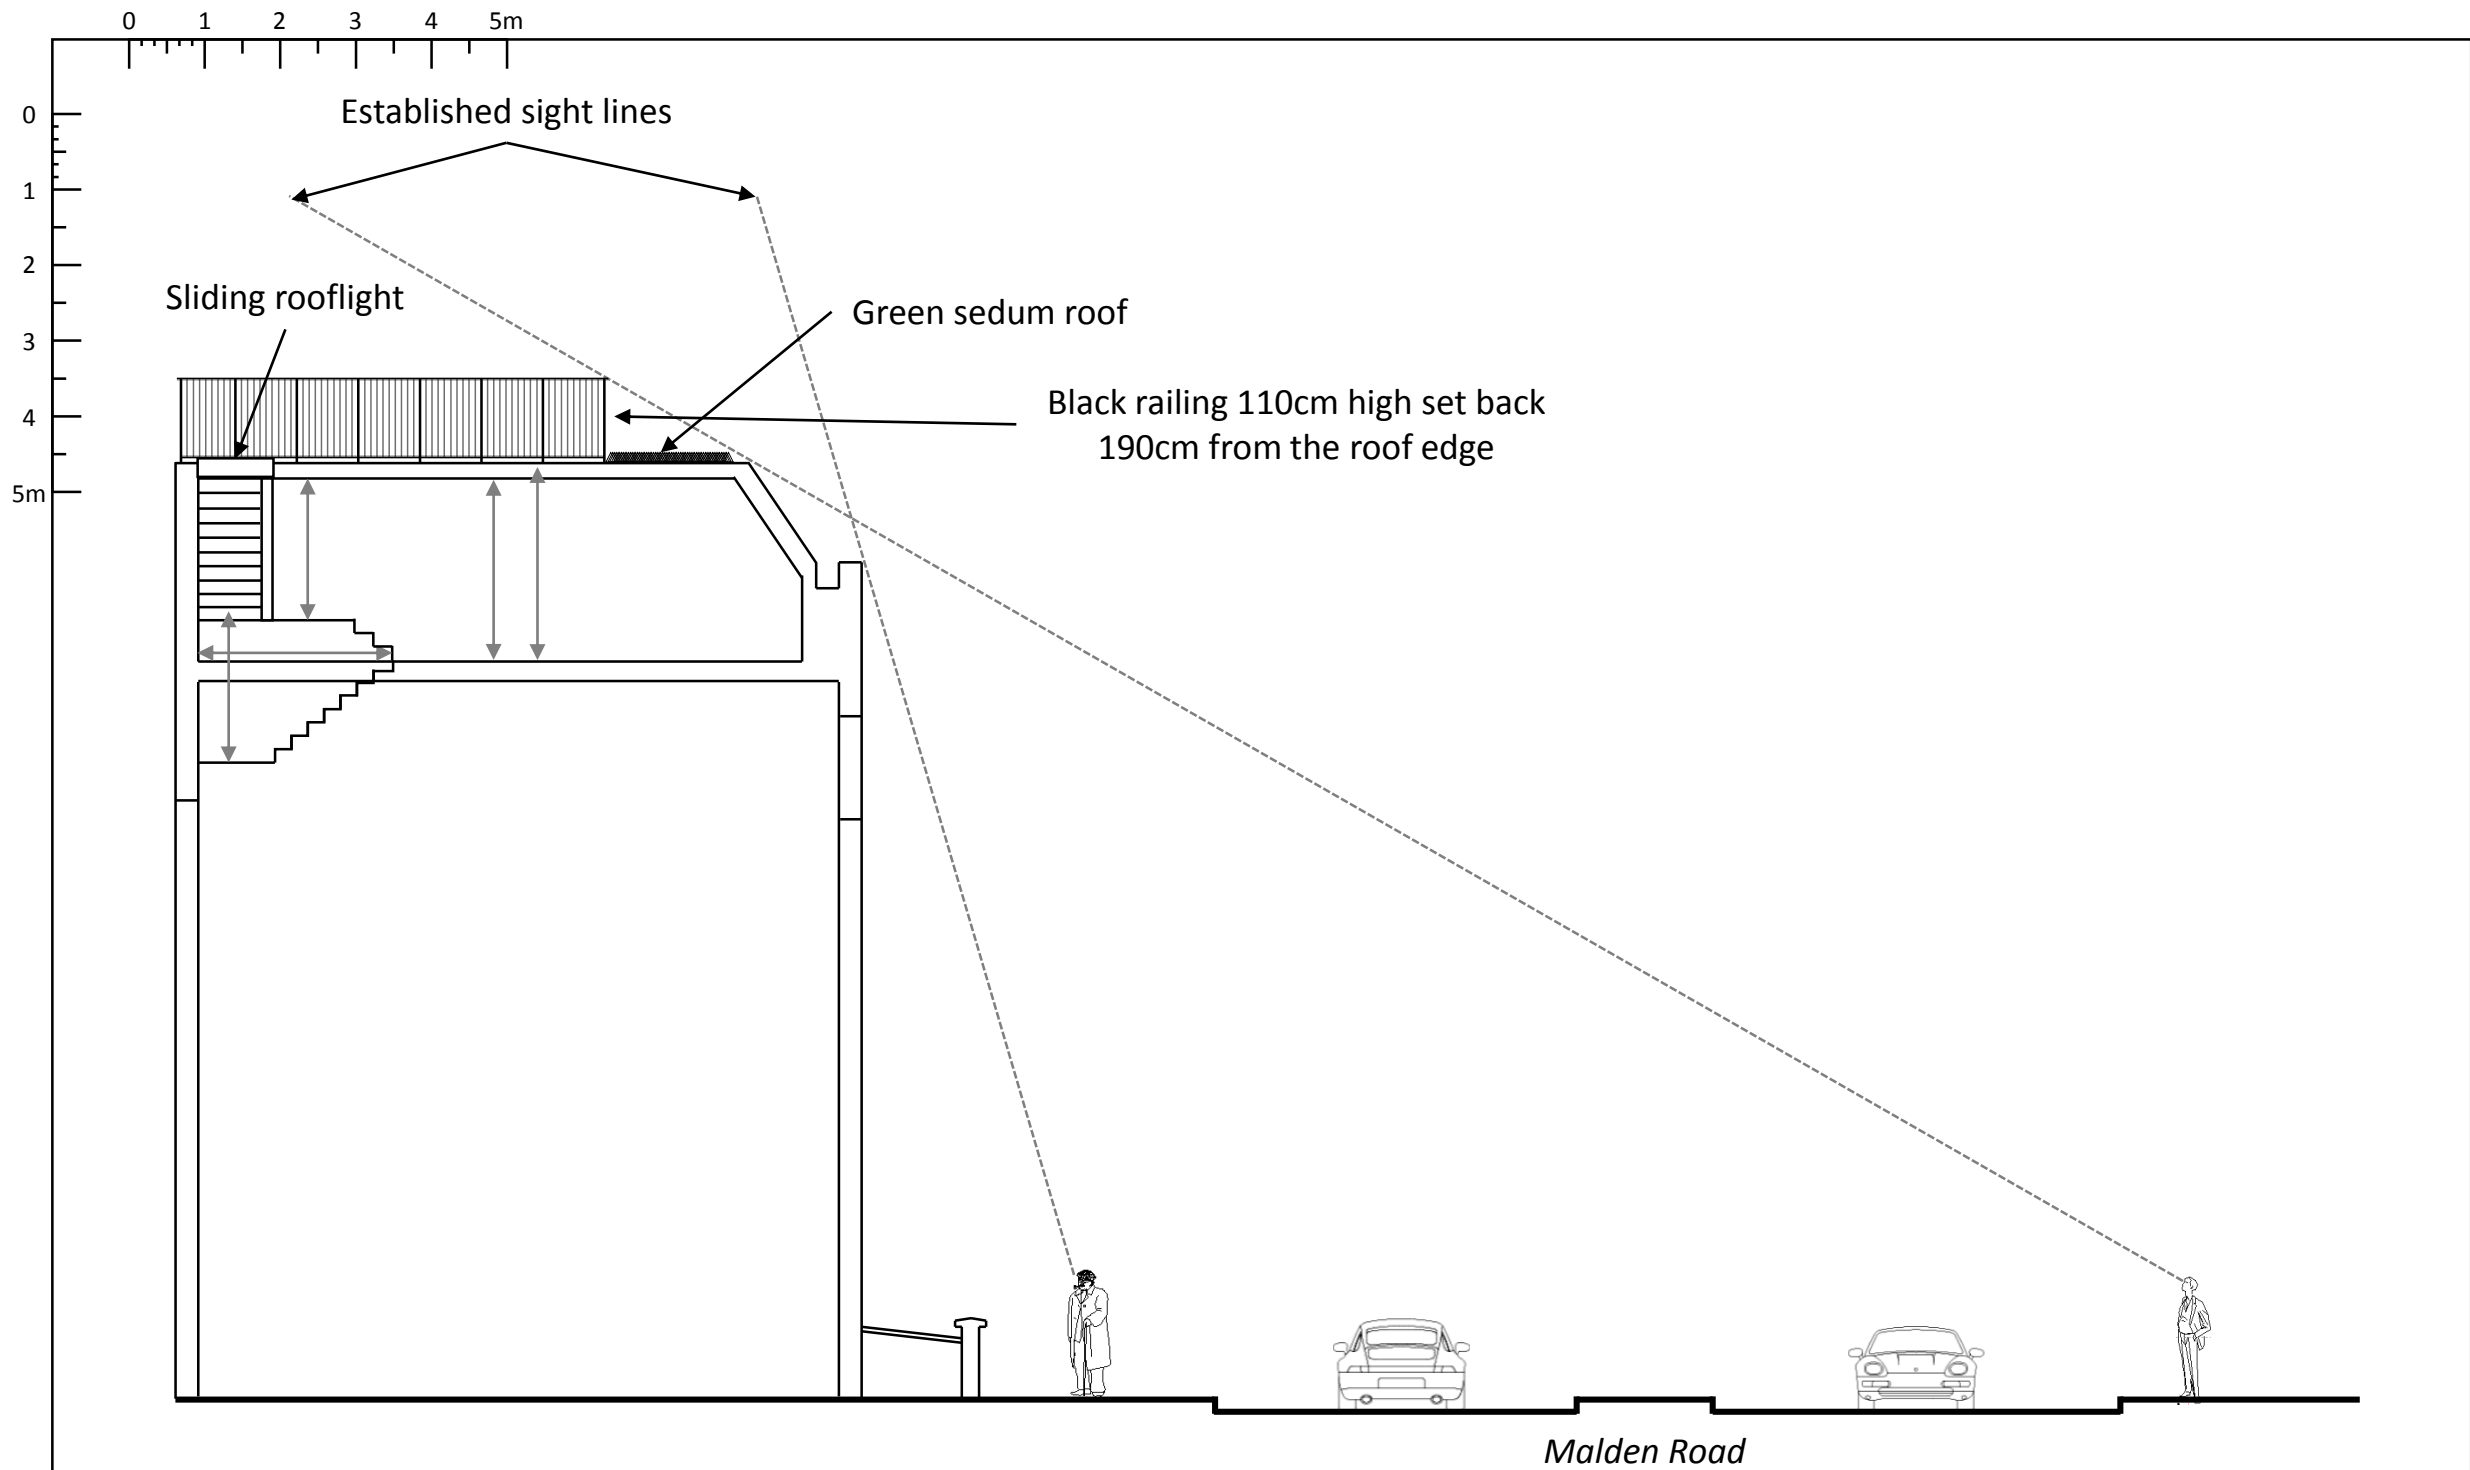

Drawing title: Proposed section and lines of sight

Drawing number: PS1

Date: 31/08/2016

Scale @A3: 1:100

Project name: Green roof and a roof terrace with access via an internal staircase and a sliding rooflight.

Site address: Flat 3, 137 Malden Road, NW5 4HS