


01 South West Elevation F-F

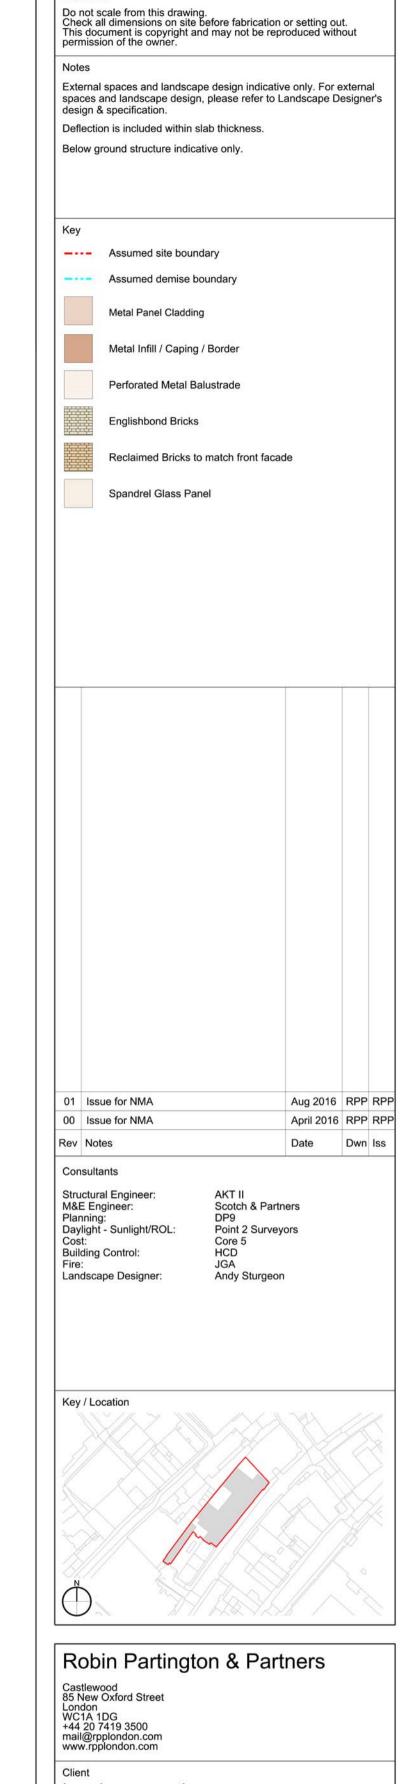

Disclaimer

Client
Londonewcastle
The Courtyard Building
17 Evelyn Yard
London W1T 1AU

Project
Parker House

Parker House

Drawing Title
South West Flank Section Elevation F-F

Scale Drawn By Issued By
1:100 @ A1 1:200 @ A3 RPP RPP
PLANNING

Project No. Drawing No. Revision

16002 A\_PL\_205 01