


KEY PLAN

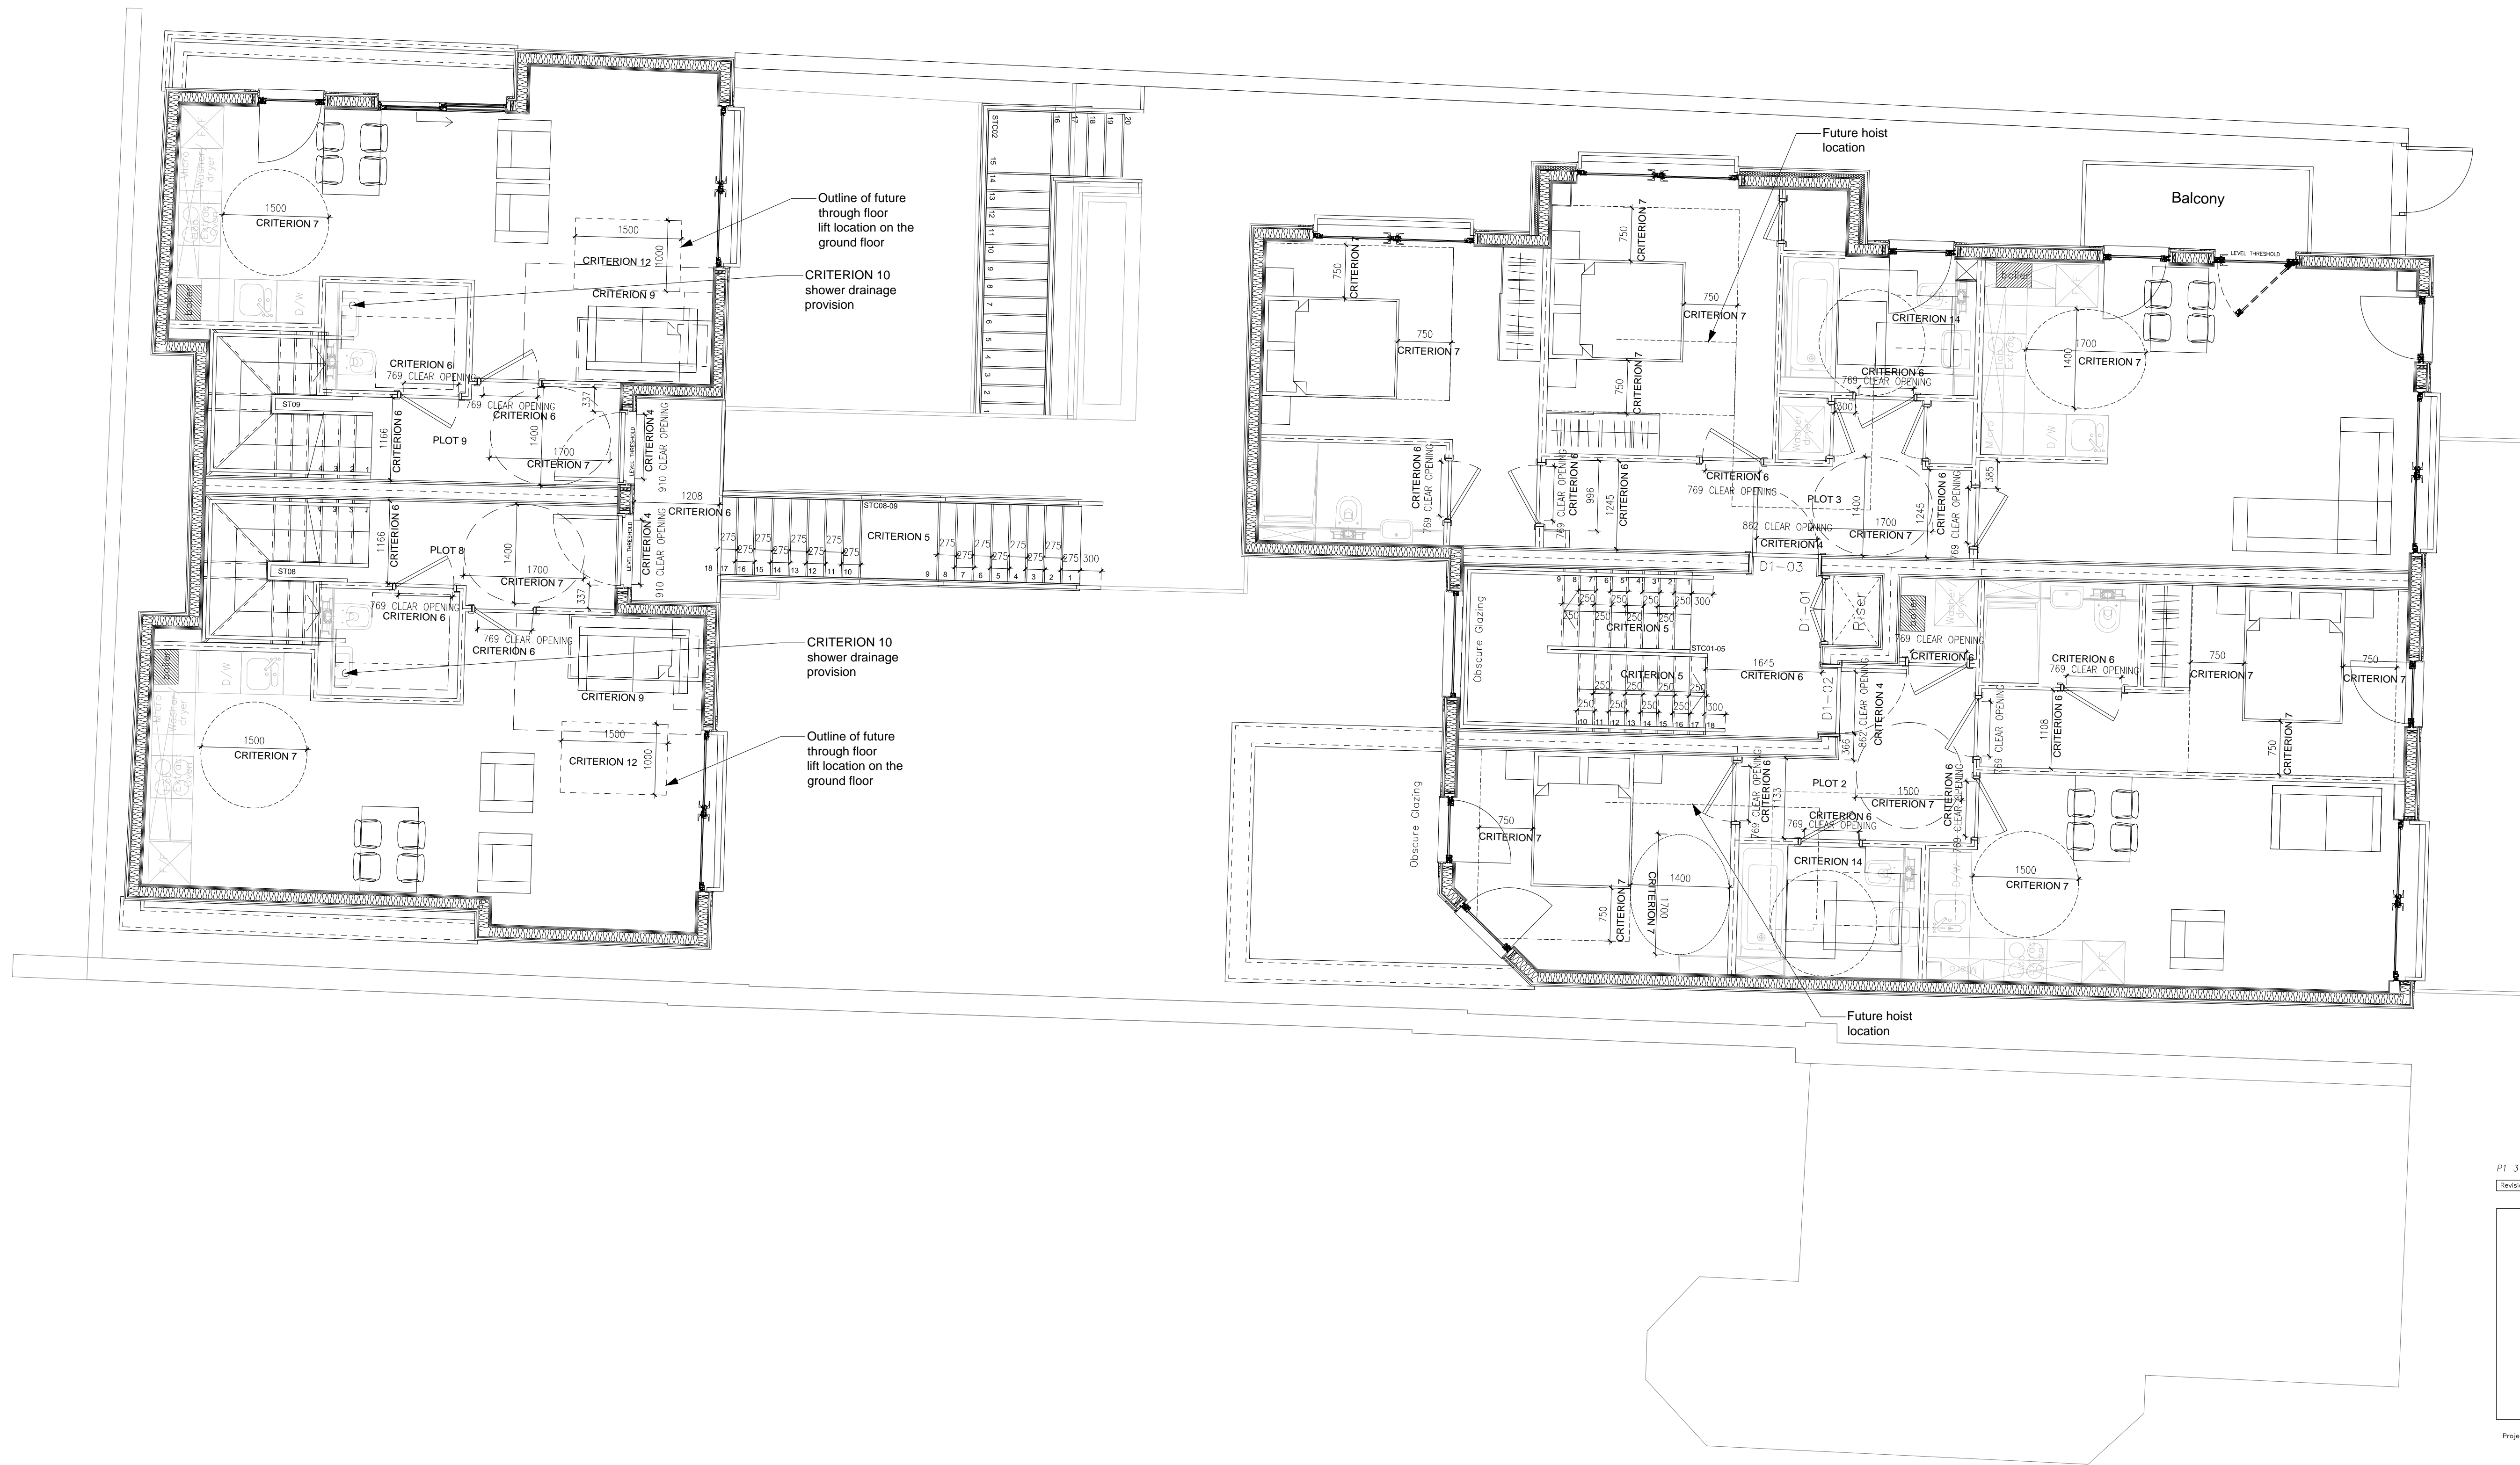

CRITERION 8:
Living room/living space is provided on entrance level.

CRITERION 11:
Walls in the bathrooms and WC compartments are capable of firm fixing and support for grab rails or similar adaptation.

CRITERION 12:
All stairs are designed to enable seated lift installation.

P1 31.08.16 Initial Issue

Revisions

MGM
CHARTERED ARCHITECTS
10 COLDBATH SQ LONDON EC1R 5HL
020 7713 8100 020 7837 0800

Project 59-61, LEIGHTON ROAD
LONDON
NW5 2QH

Title
FIRST FLOOR PLAN
(Life Time Homes)

Scale	1:50@A1	Drawn by	MGM/LF
Date	AUGUST 2016	Checked	VP
Drawing Number	5381/P/03 LTH	Revision	P1

DO NOT SCALE FROM THIS DRAWING. ALL DIMENSIONS ARE TO BE CHECKED AND VERIFIED ON SITE AND ALL DISCREPANCIES REPORTED TO MGM ASSOCIATES PRIOR TO ANY CONSTRUCTION WORK TAKING PLACE.
THIS DRAWING IS THE PROPERTY AND COPYRIGHT OF MGM ASSOCIATES AND CAN NOT BE REPRODUCED WITHOUT PERMISSION.

PLANNING