


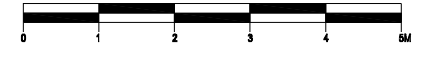


**NOTES**


- EXISTING AND PROPOSED SUBJECT TO CONFIRMATION AND AGREEMENT BY ALL PARTIES.
- FOOTPRINTS AND INTERNAL ARRANGEMENTS SUBJECT TO CONFIRMATION.
- DO NOT SCALE FROM THIS DRAWING.




LOCATION PLAN  
SCALE 1:1250

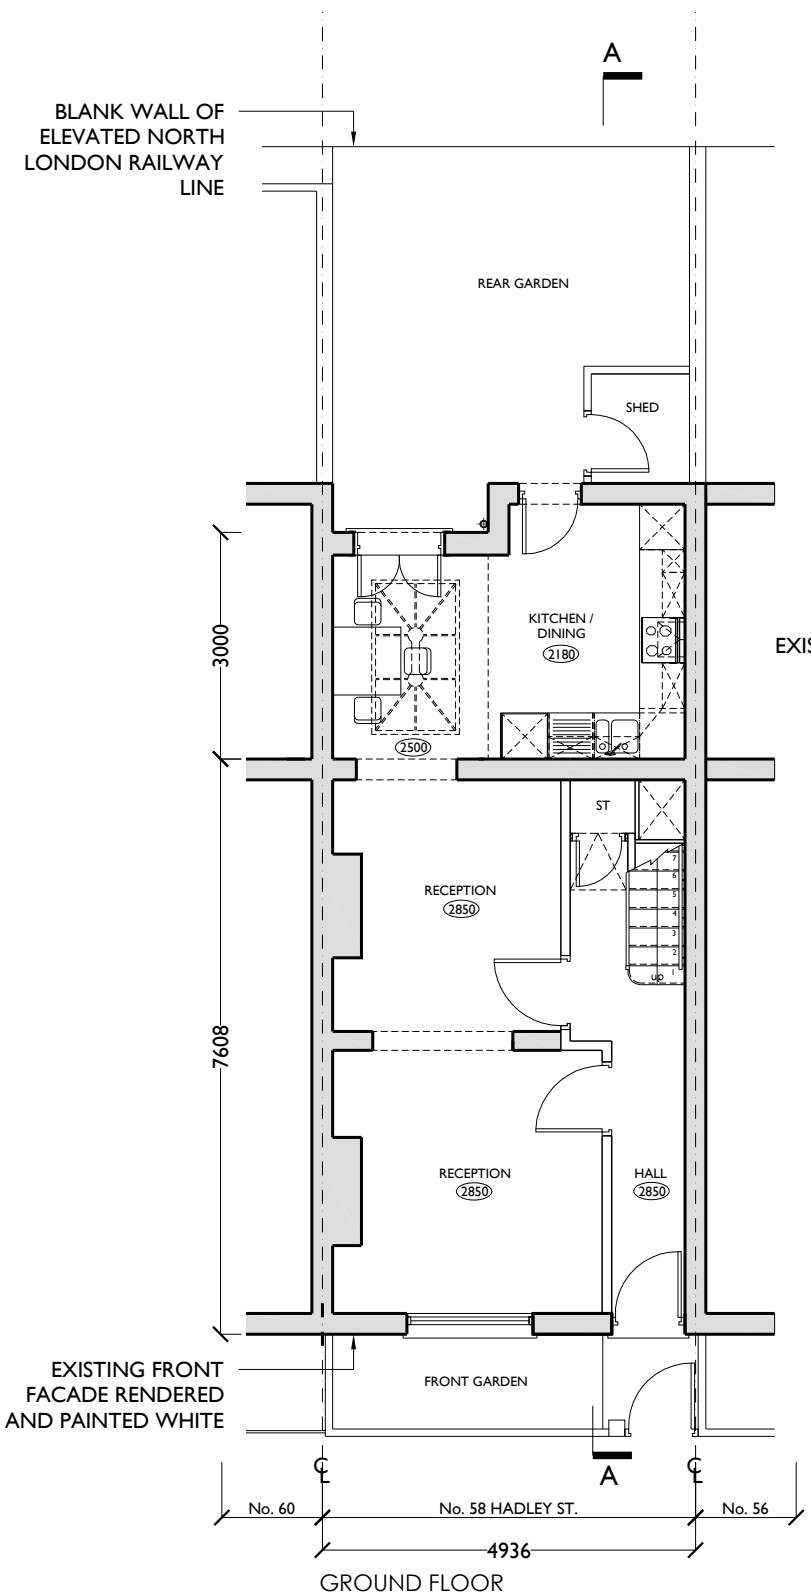

GROUND FLOOR

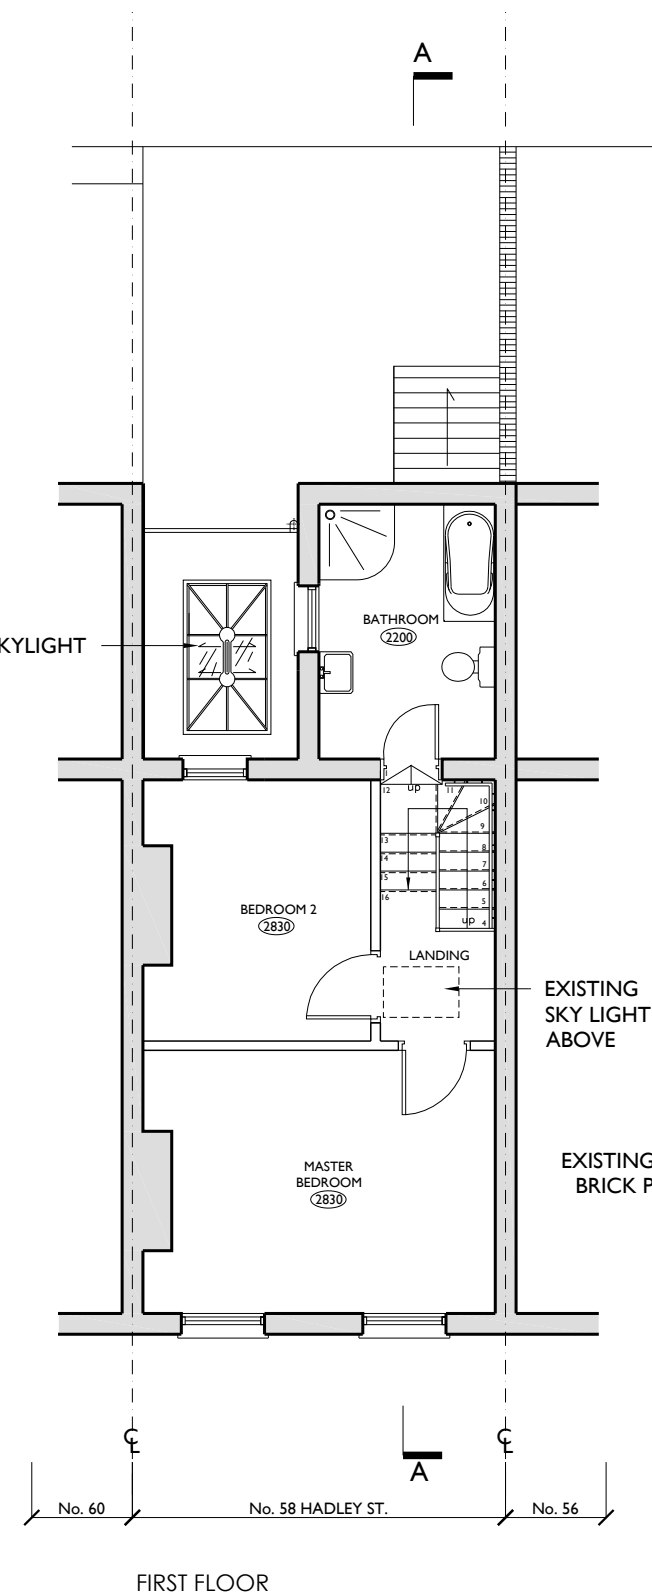

FIRST FLOOR

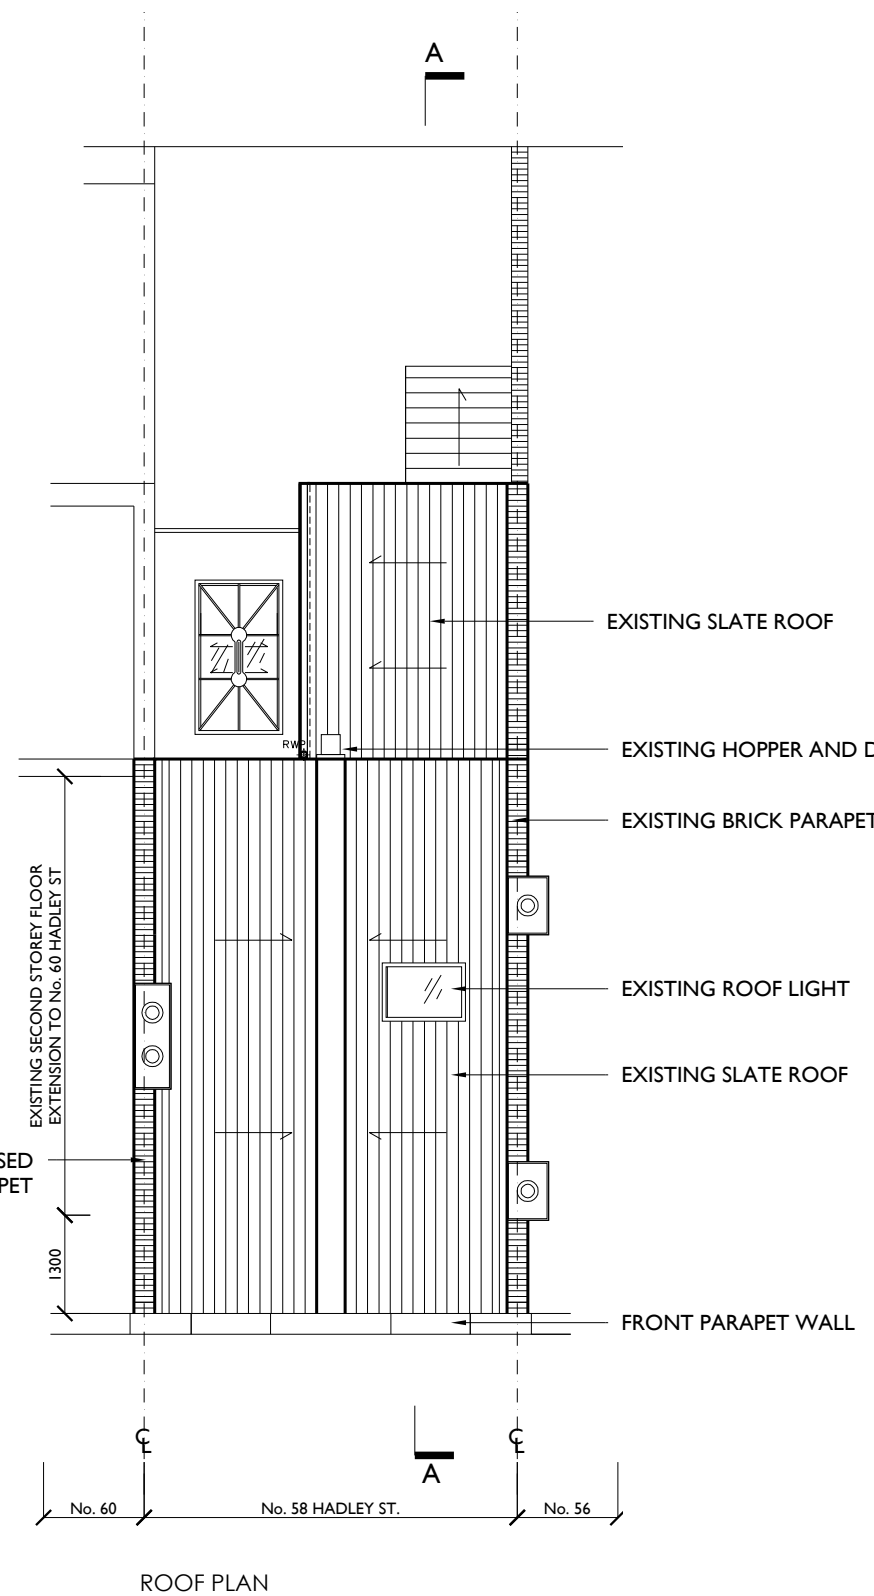

ROOF PLAN

**CLIENT:**  
MR & MRS SMITH-SILVERLOCK

**PROJECT TITLE:**  
58 HADLEY STREET  
PRIMROSE HILL  
LONDON  
NW1 8TA

**DRAWING TITLE:**  
EXISTING GROUND, FIRST & ROOF  
PLAN

**DRAWING NO:** P01.0

**DATE:** 07.07.2016

**REVISION:** -

**SCALE:** 1:100 (@A3 LANDSCAPE)

**DRAWN:** KB