



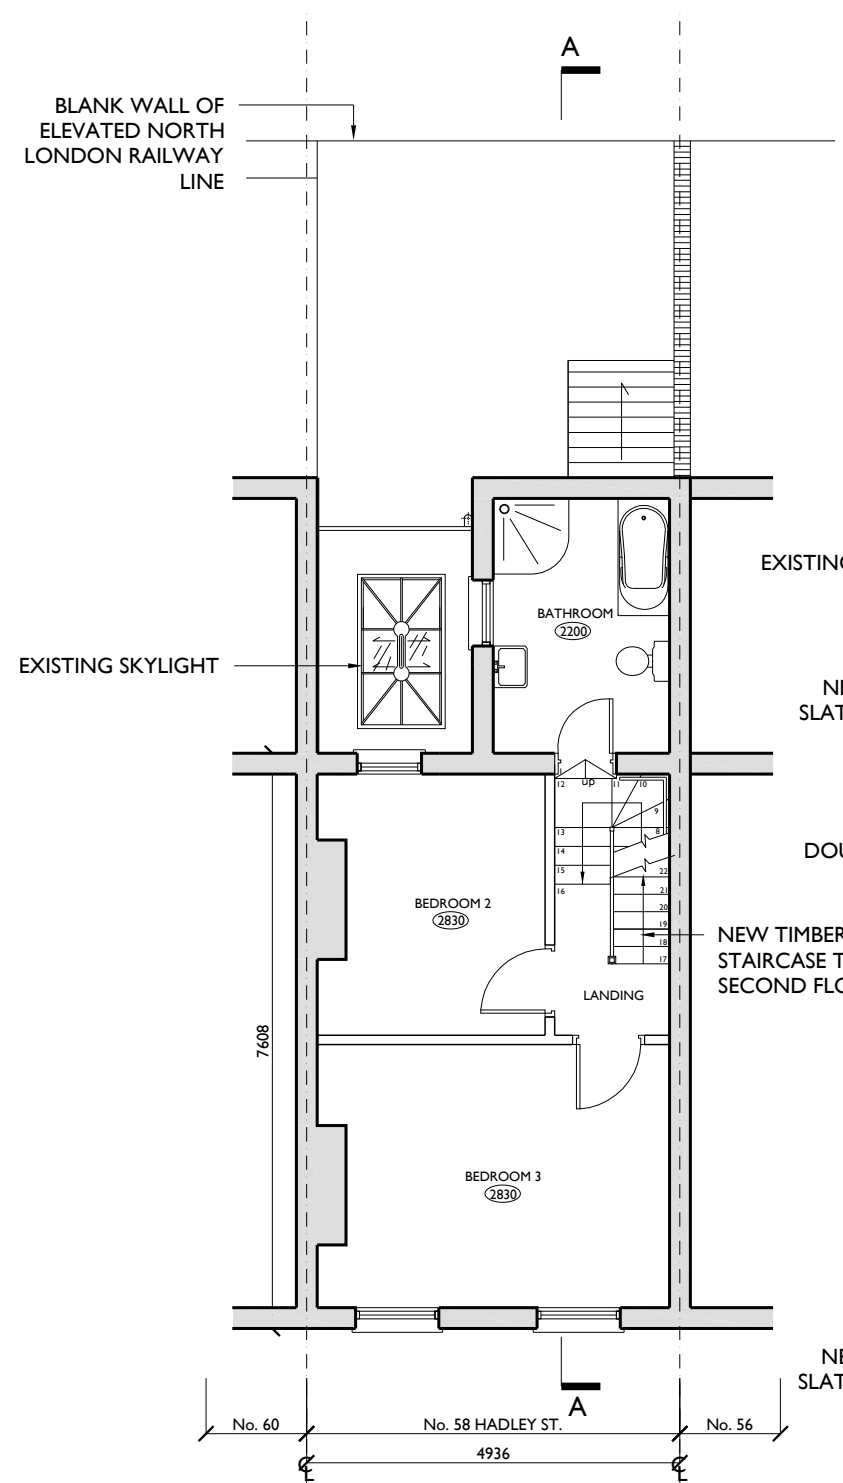


NOTES


- EXISTING AND PROPOSED SUBJECT TO CONFIRMATION AND AGREEMENT BY ALL PARTIES.
- FOOTPRINTS AND INTERNAL ARRANGEMENTS SUBJECT TO CONFIRMATION.
- DO NOT SCALE FROM THIS DRAWING.

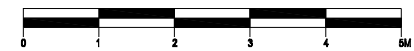

FIRST FLOOR

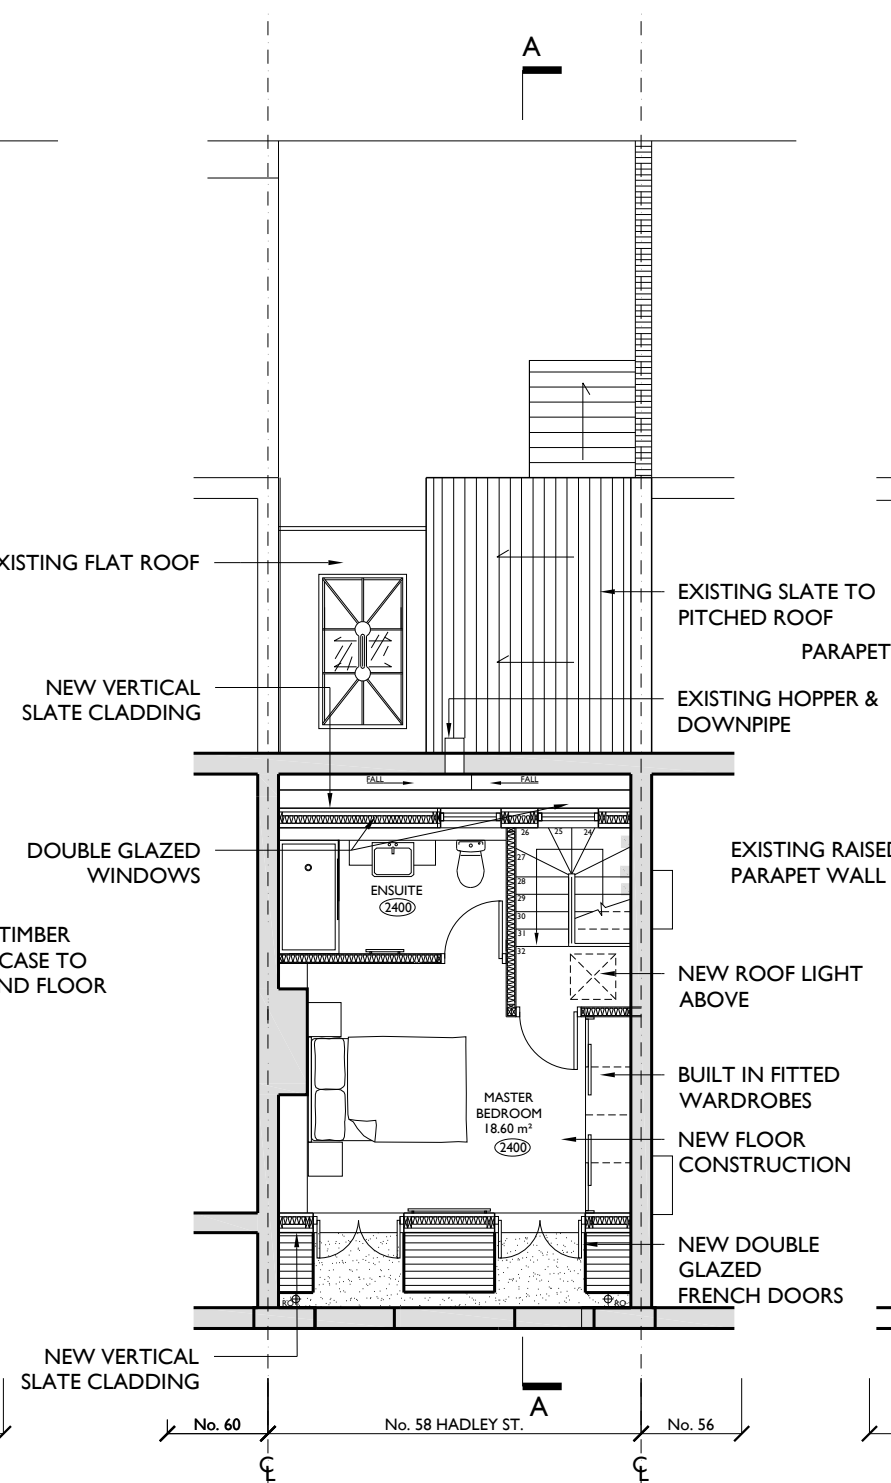

SECOND FLOOR

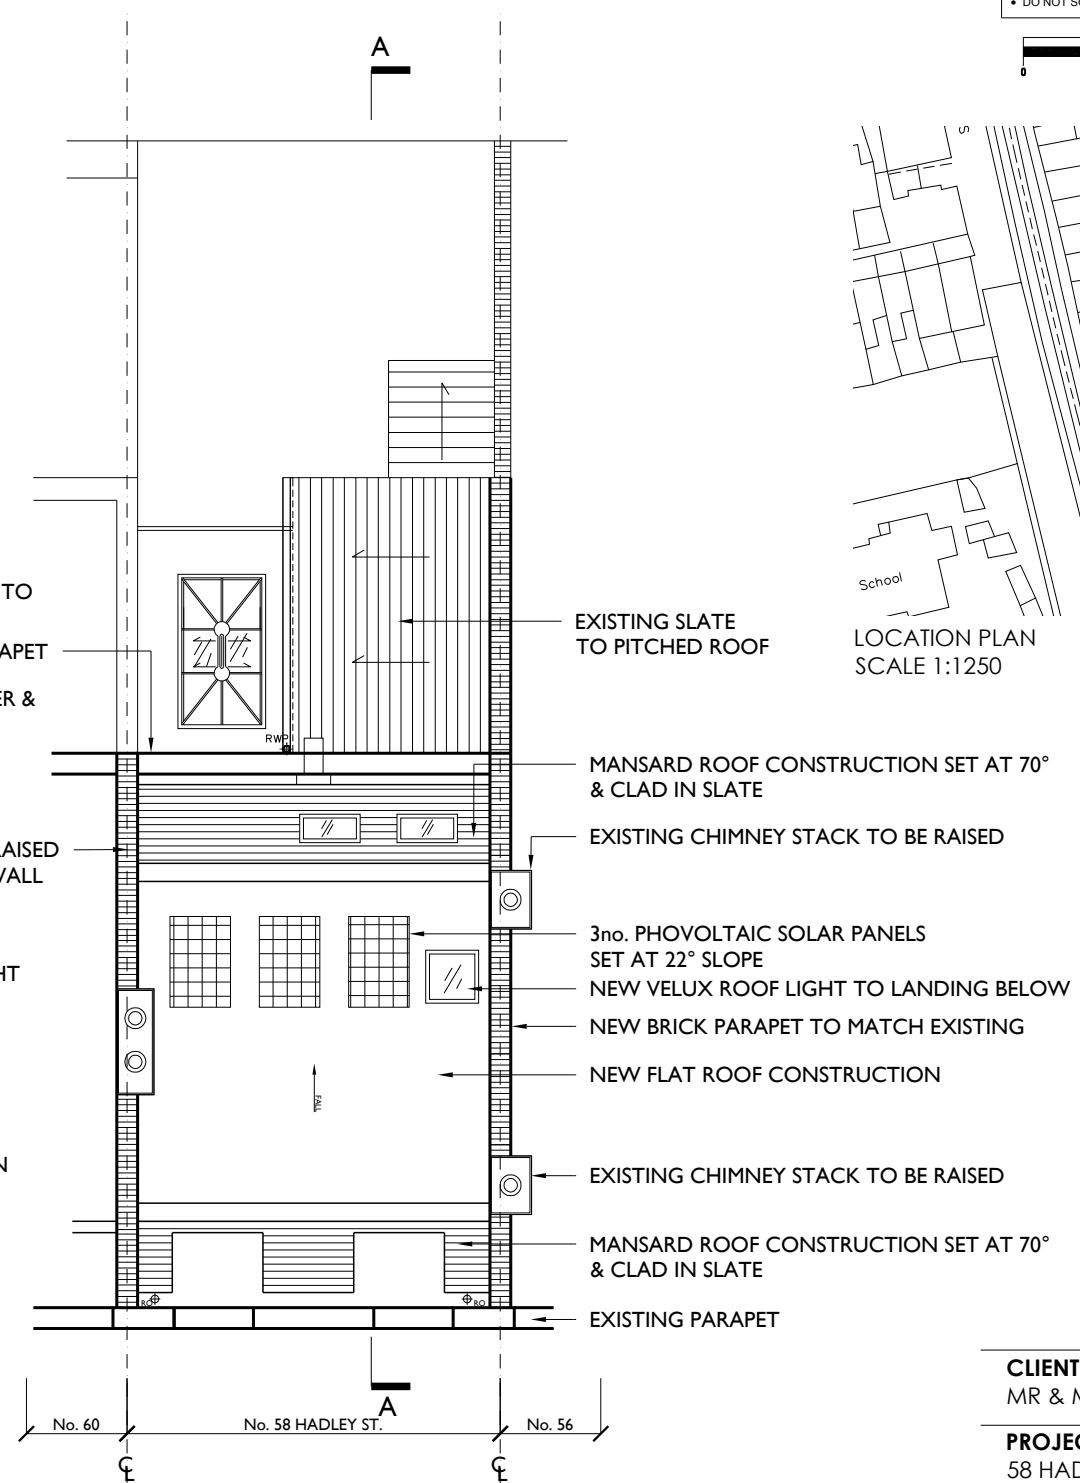

ROOF PLAN

CLIENT:
MR & MRS SMITH-SILVERLOCK

PROJECT TITLE:
58 HADLEY STREET
PRIMROSE HILL
LONDON
NW1 8TA

DRAWING TITLE:
PROPOSED FIRST, SECOND & ROOF PLAN

DRAWING NO: P03.0

DATE: 18.07.2016

REVISION: A
REV A PROPOSAL AMENDED TO MANSARD ROOF

SCALE: 1:100 (@A3 LANDSCAPE)

DRAWN: KB