

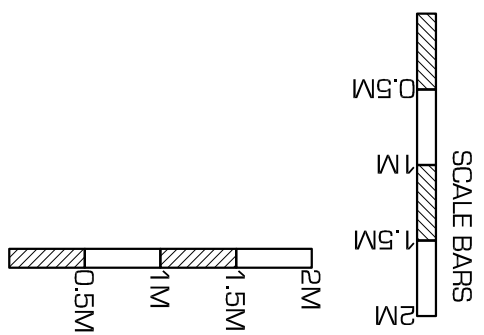


Notes:
 The building contractor is responsible for verification of all dimensions on site.
 Any works carried out prior to Local authority consent (both planning and building control) is the responsibility of the contractor.

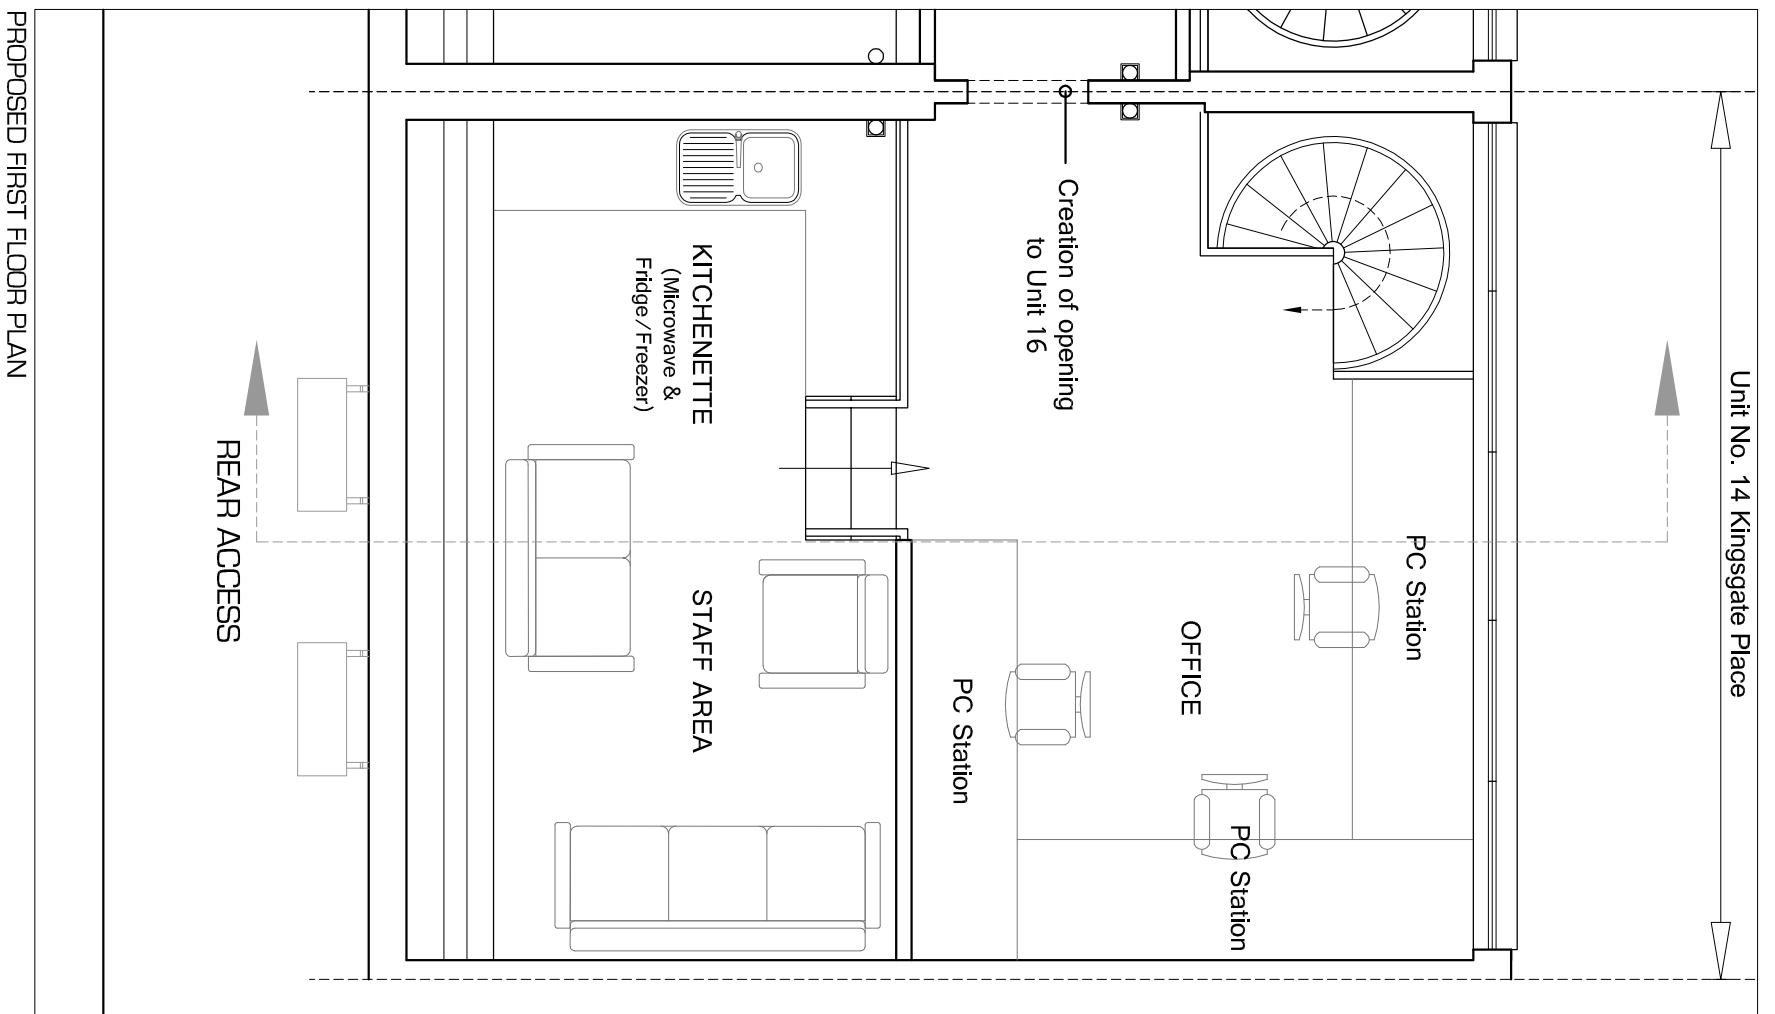


© Copyright 'Kudos Plan & Design Ltd' 2016

- KUDOS - - PLAN & DESIGN - www.kudosplans.co.uk info@kudosplans.co.uk T: 07904585920	EXISTING FLOOR PLANS		Council: Camden
	Customer name & site address: Mr. M. Orchant (C. Gars Ltd) 14 Kingsgate Place NW6 4TA	Works: Layout Plans Existing & Proposed	Date: 27th June 2016 Scale: 1:100 @ A3 Dwg no: KINGS/2016/01

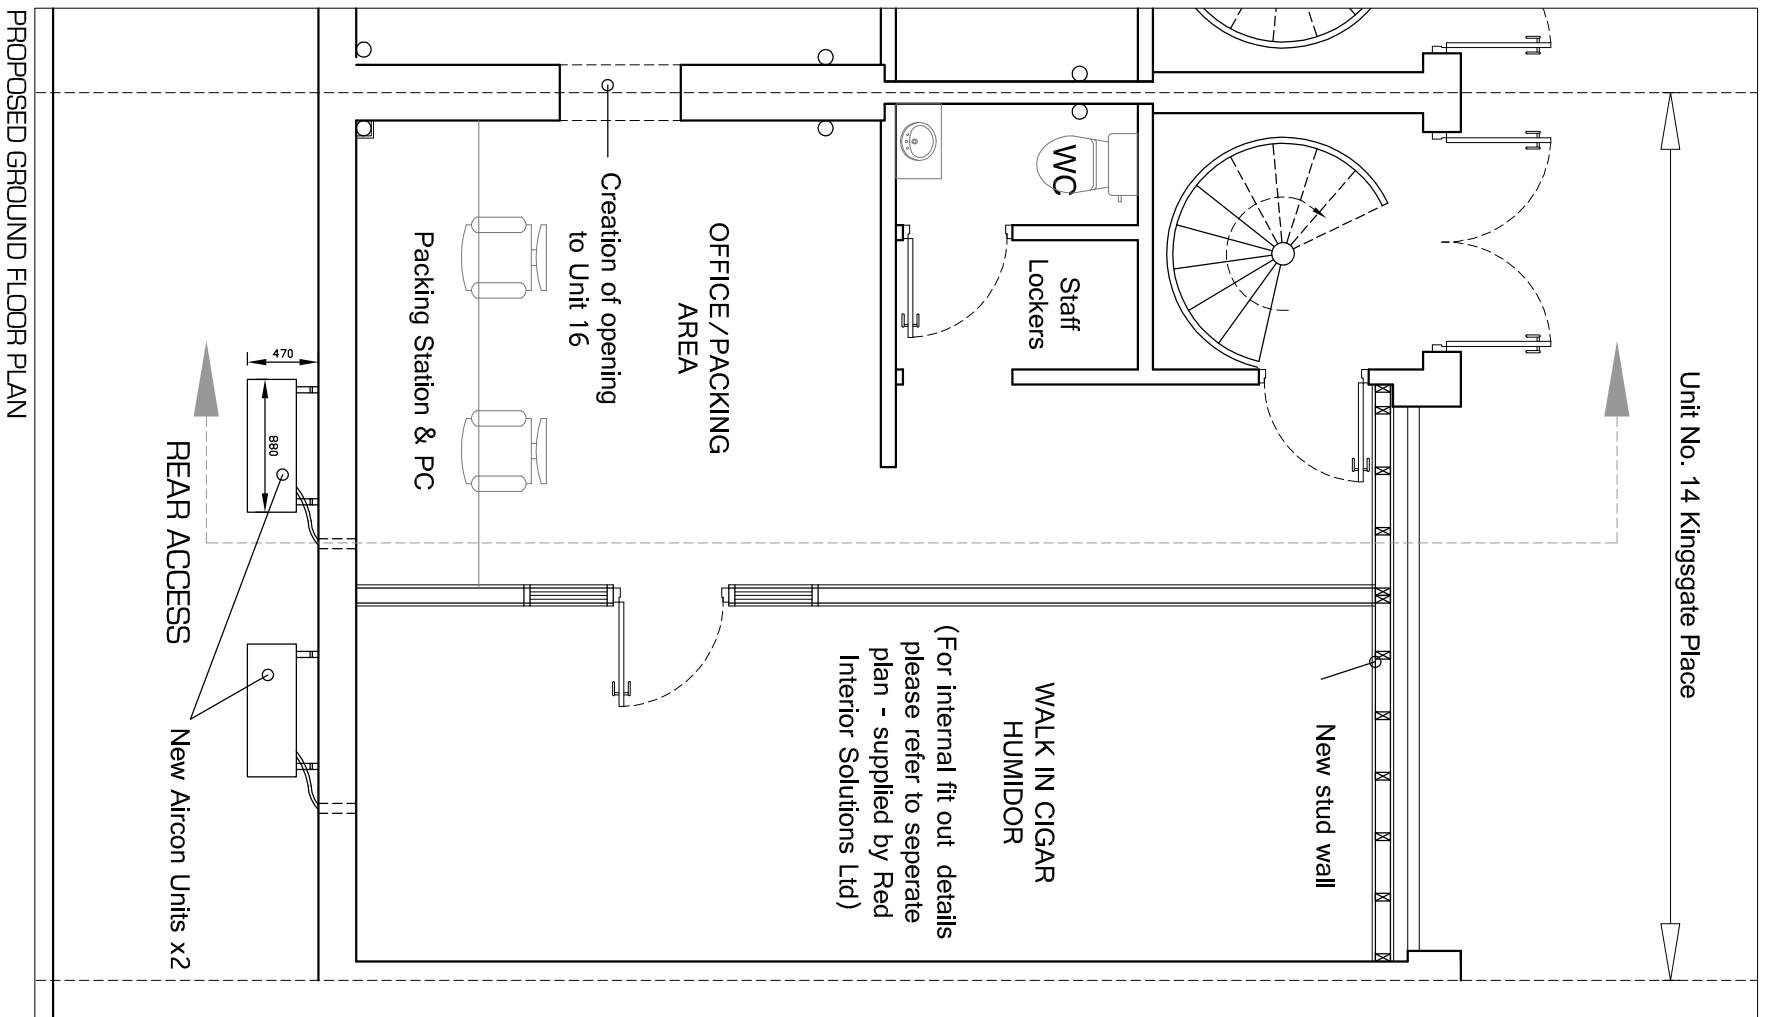


Notes:
 The building contractor is responsible for verification of all dimensions on site.
 Any works carried out prior to Local authority consent (both planning and building control) is the responsibility of the contractor.

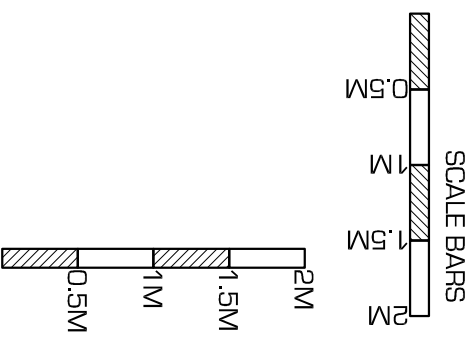

© Copyright 'Kudos Plan & Design Ltd' 2016


PROPOSED FLOOR PLANS		Council: Camden
- KUDOS - PLAN & DESIGN -		Date: 27th June 2016
Customer name & site address: Mr. M. Orchant (C. Gars Ltd) 14 Kingsgate Place NW6 4TA	Works: Layout Plans Existing & Proposed	Scale: 1:100 @ A3
www.kudosplans.co.uk info@kudosplans.co.uk T: 07904585920		Dwg no: KINGS/2016/02

EXISTING REAR ELEVATION

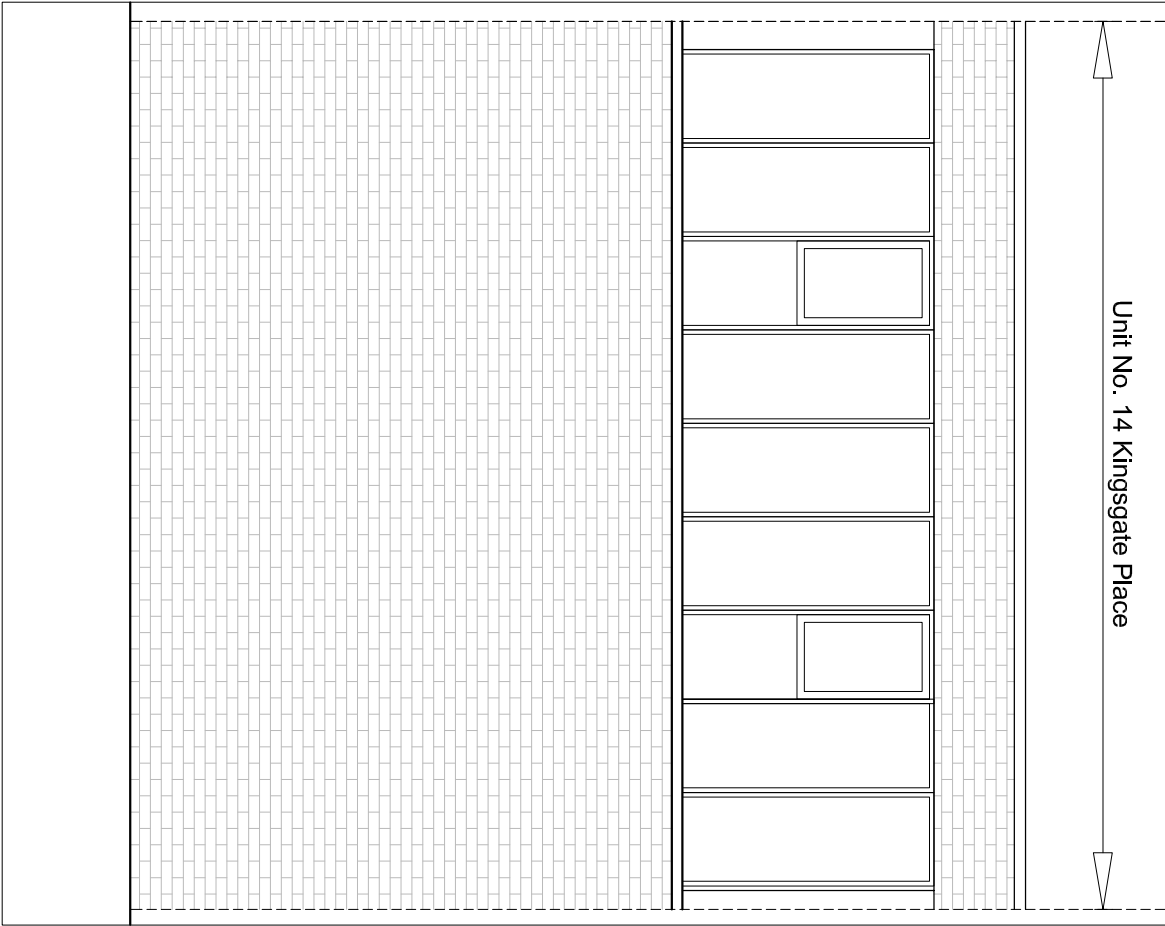

Unit No. 14 Kingsgate Place

EXISTING SECTION

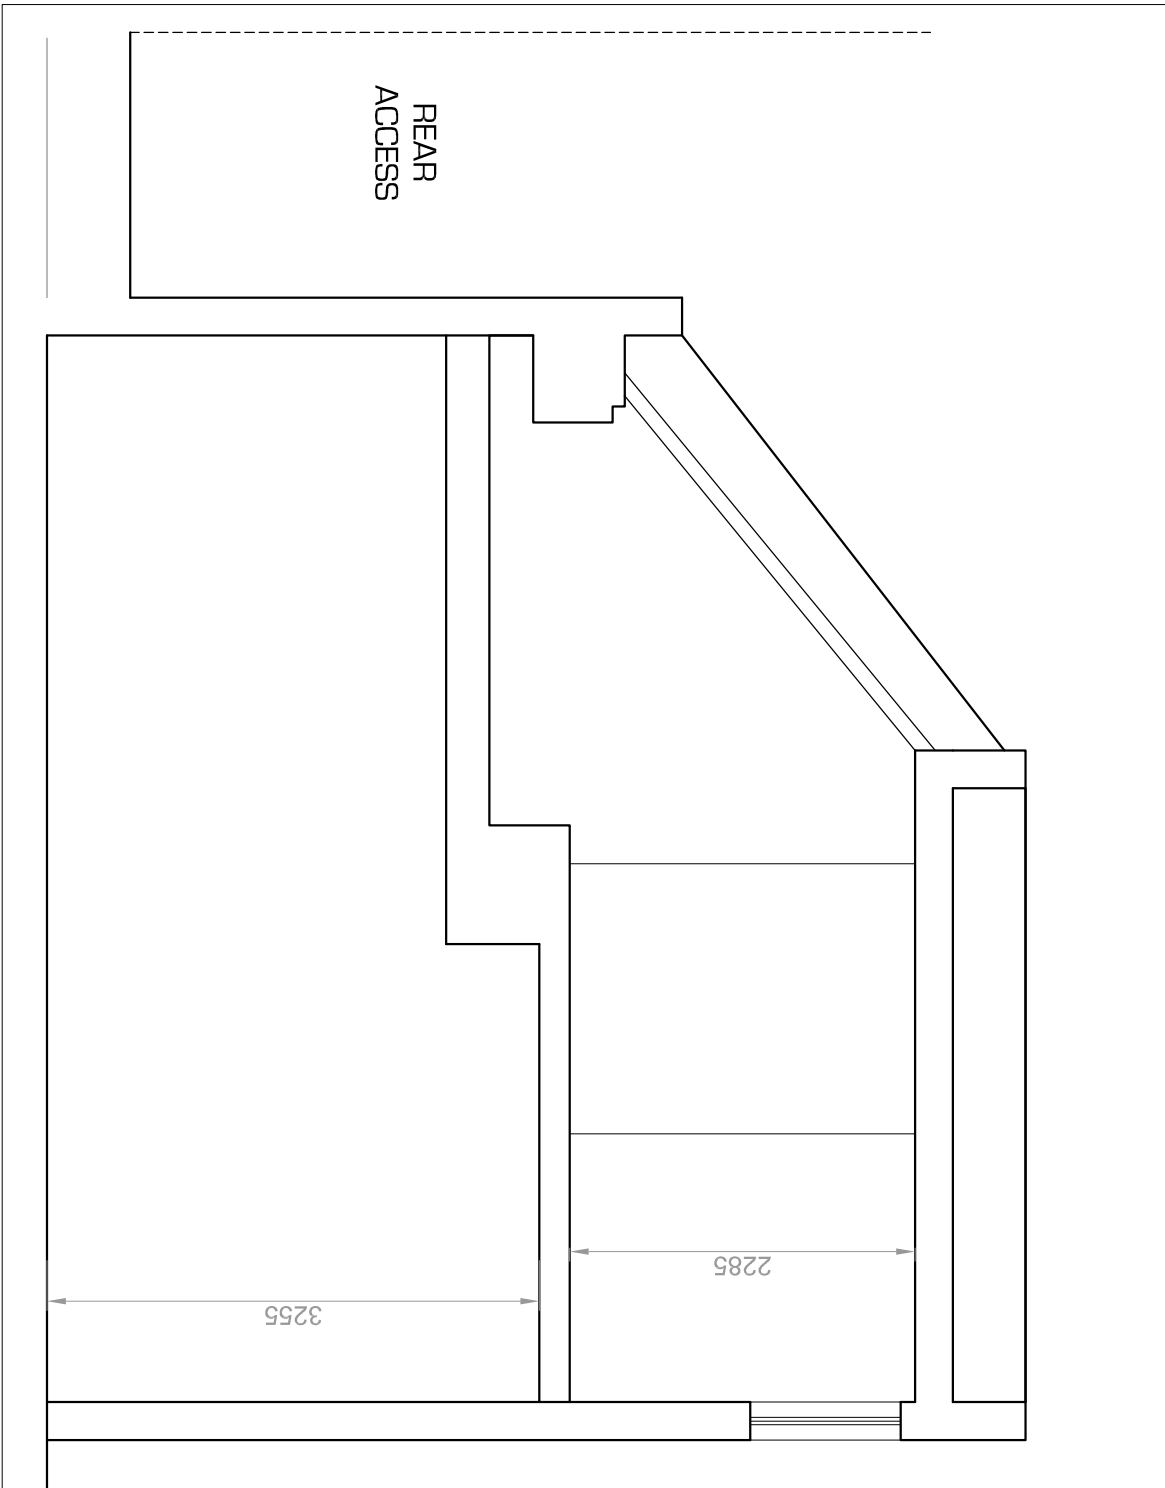


REAR ACCESS

3255

2285


EXISTING GROUND FLOOR PLAN 1:100

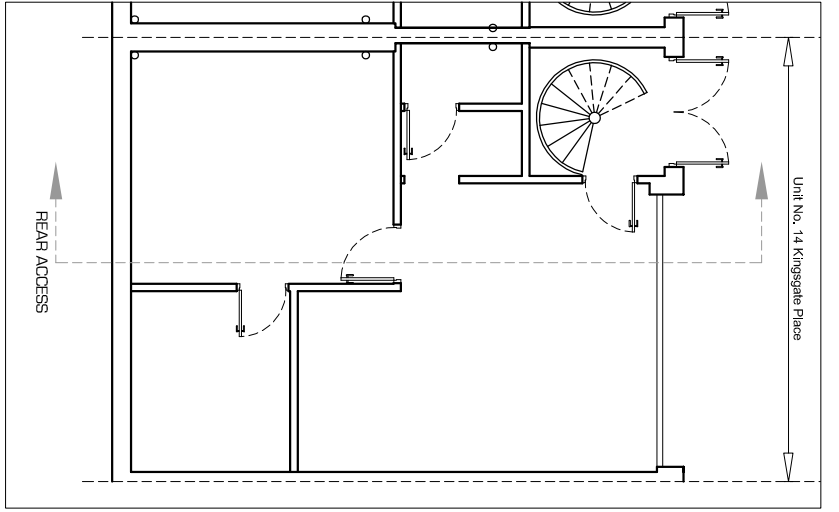

Unit No. 14 Kingsgate Place

REAR ACCESS

Notes:
 The building contractor is responsible for verification of all dimensions on site.
 Any works carried out prior to Local authority consent (both planning and building control) is the responsibility of the contractor.

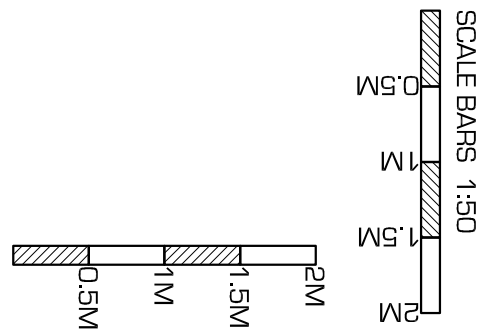

© Copyright 'Kudos Plan & Design Ltd' 2016

EXISTING PLANS

Customer name & site address:
 Mr. M. Orchant (C. Gars Ltd)
 14 Kingsgate Place
 NW6 4TA

Works:
 Air Conditioning Unit

Council: Camden

Date: 27th June 2016

Scale: 1:50 @ A3 & 1:100 @ A3


Dwg no: KINGS/2016/03

- KUDOS -
- PLAN & DESIGN -


WWW.KUDOSPLANS.CO.UK

info@kudosplans.co.uk
 T: 07904585920




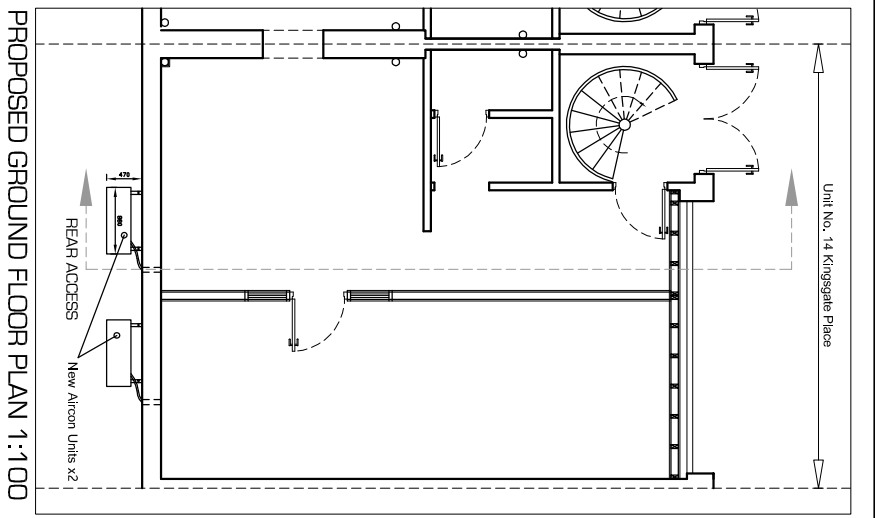

PROPOSED GROUND FLOOR PLAN 1:100

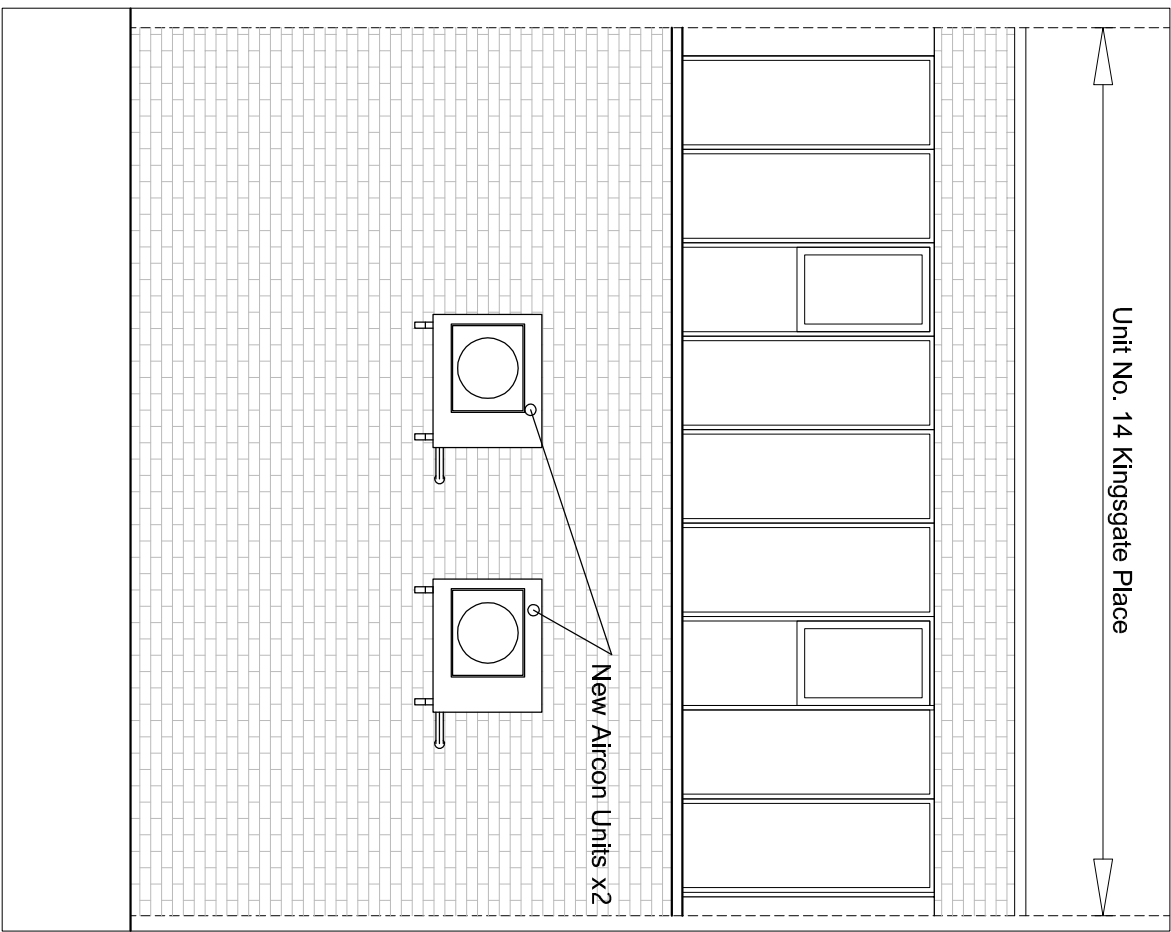


PROPOSED REAR ELEVATION

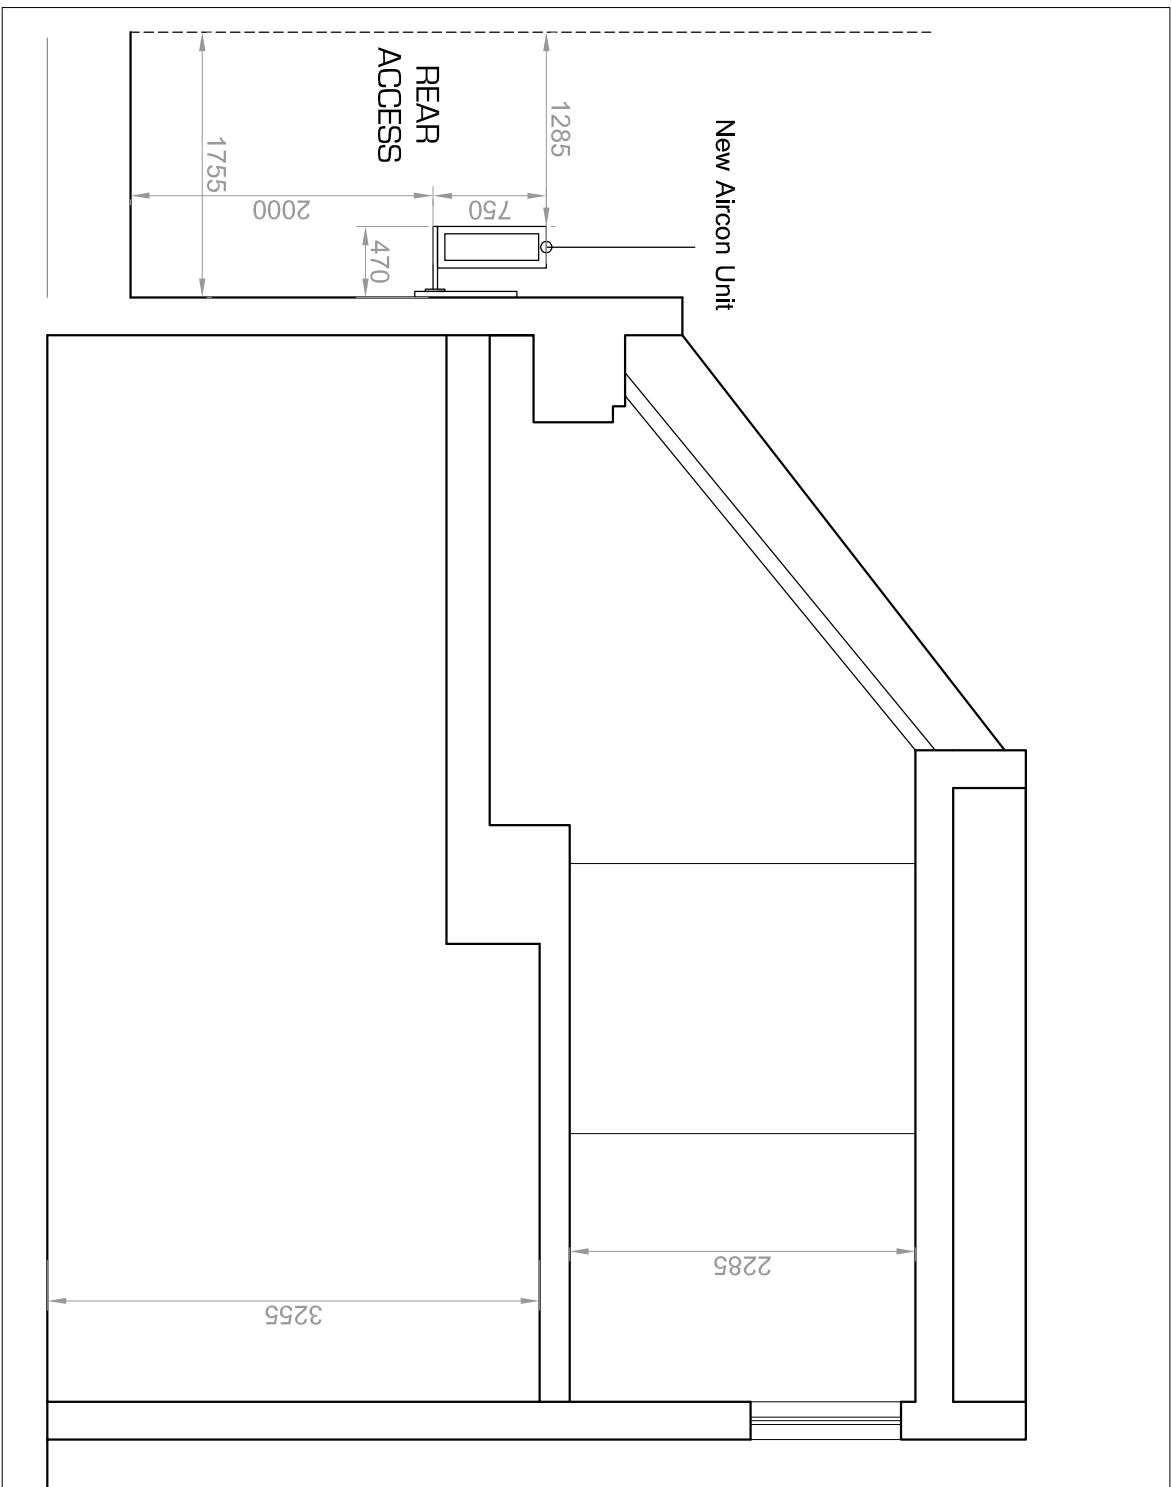

PROPOSED SECTION

Notes:
 The building contractor is responsible for verification of all dimensions on site.
 Any works carried out prior to Local authority consent (both planning and building control) is the responsibility of the contractor.

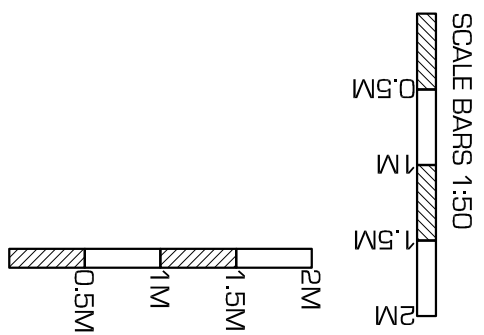

© Copyright 'Kudos Plan & Design Ltd' 2016

PROPOSED PLANS

Customer name & site address:
 Mr. M. Orchant (C. Gars Ltd)
 14 Kingsgate Place
 NW6 4TA

Works:
 Air Conditioning Unit

Council: Camden

Date: 27th June 2016

Scale: 1:50 @ A3 & 1:100 @ A3

Dwg no: KINGS/2016/04

- KUDOS -
PLAN & DESIGN -

WWW.KUDOSPLANS.CO.UK

info@kudosplans.co.uk
 T: 07904585920

