
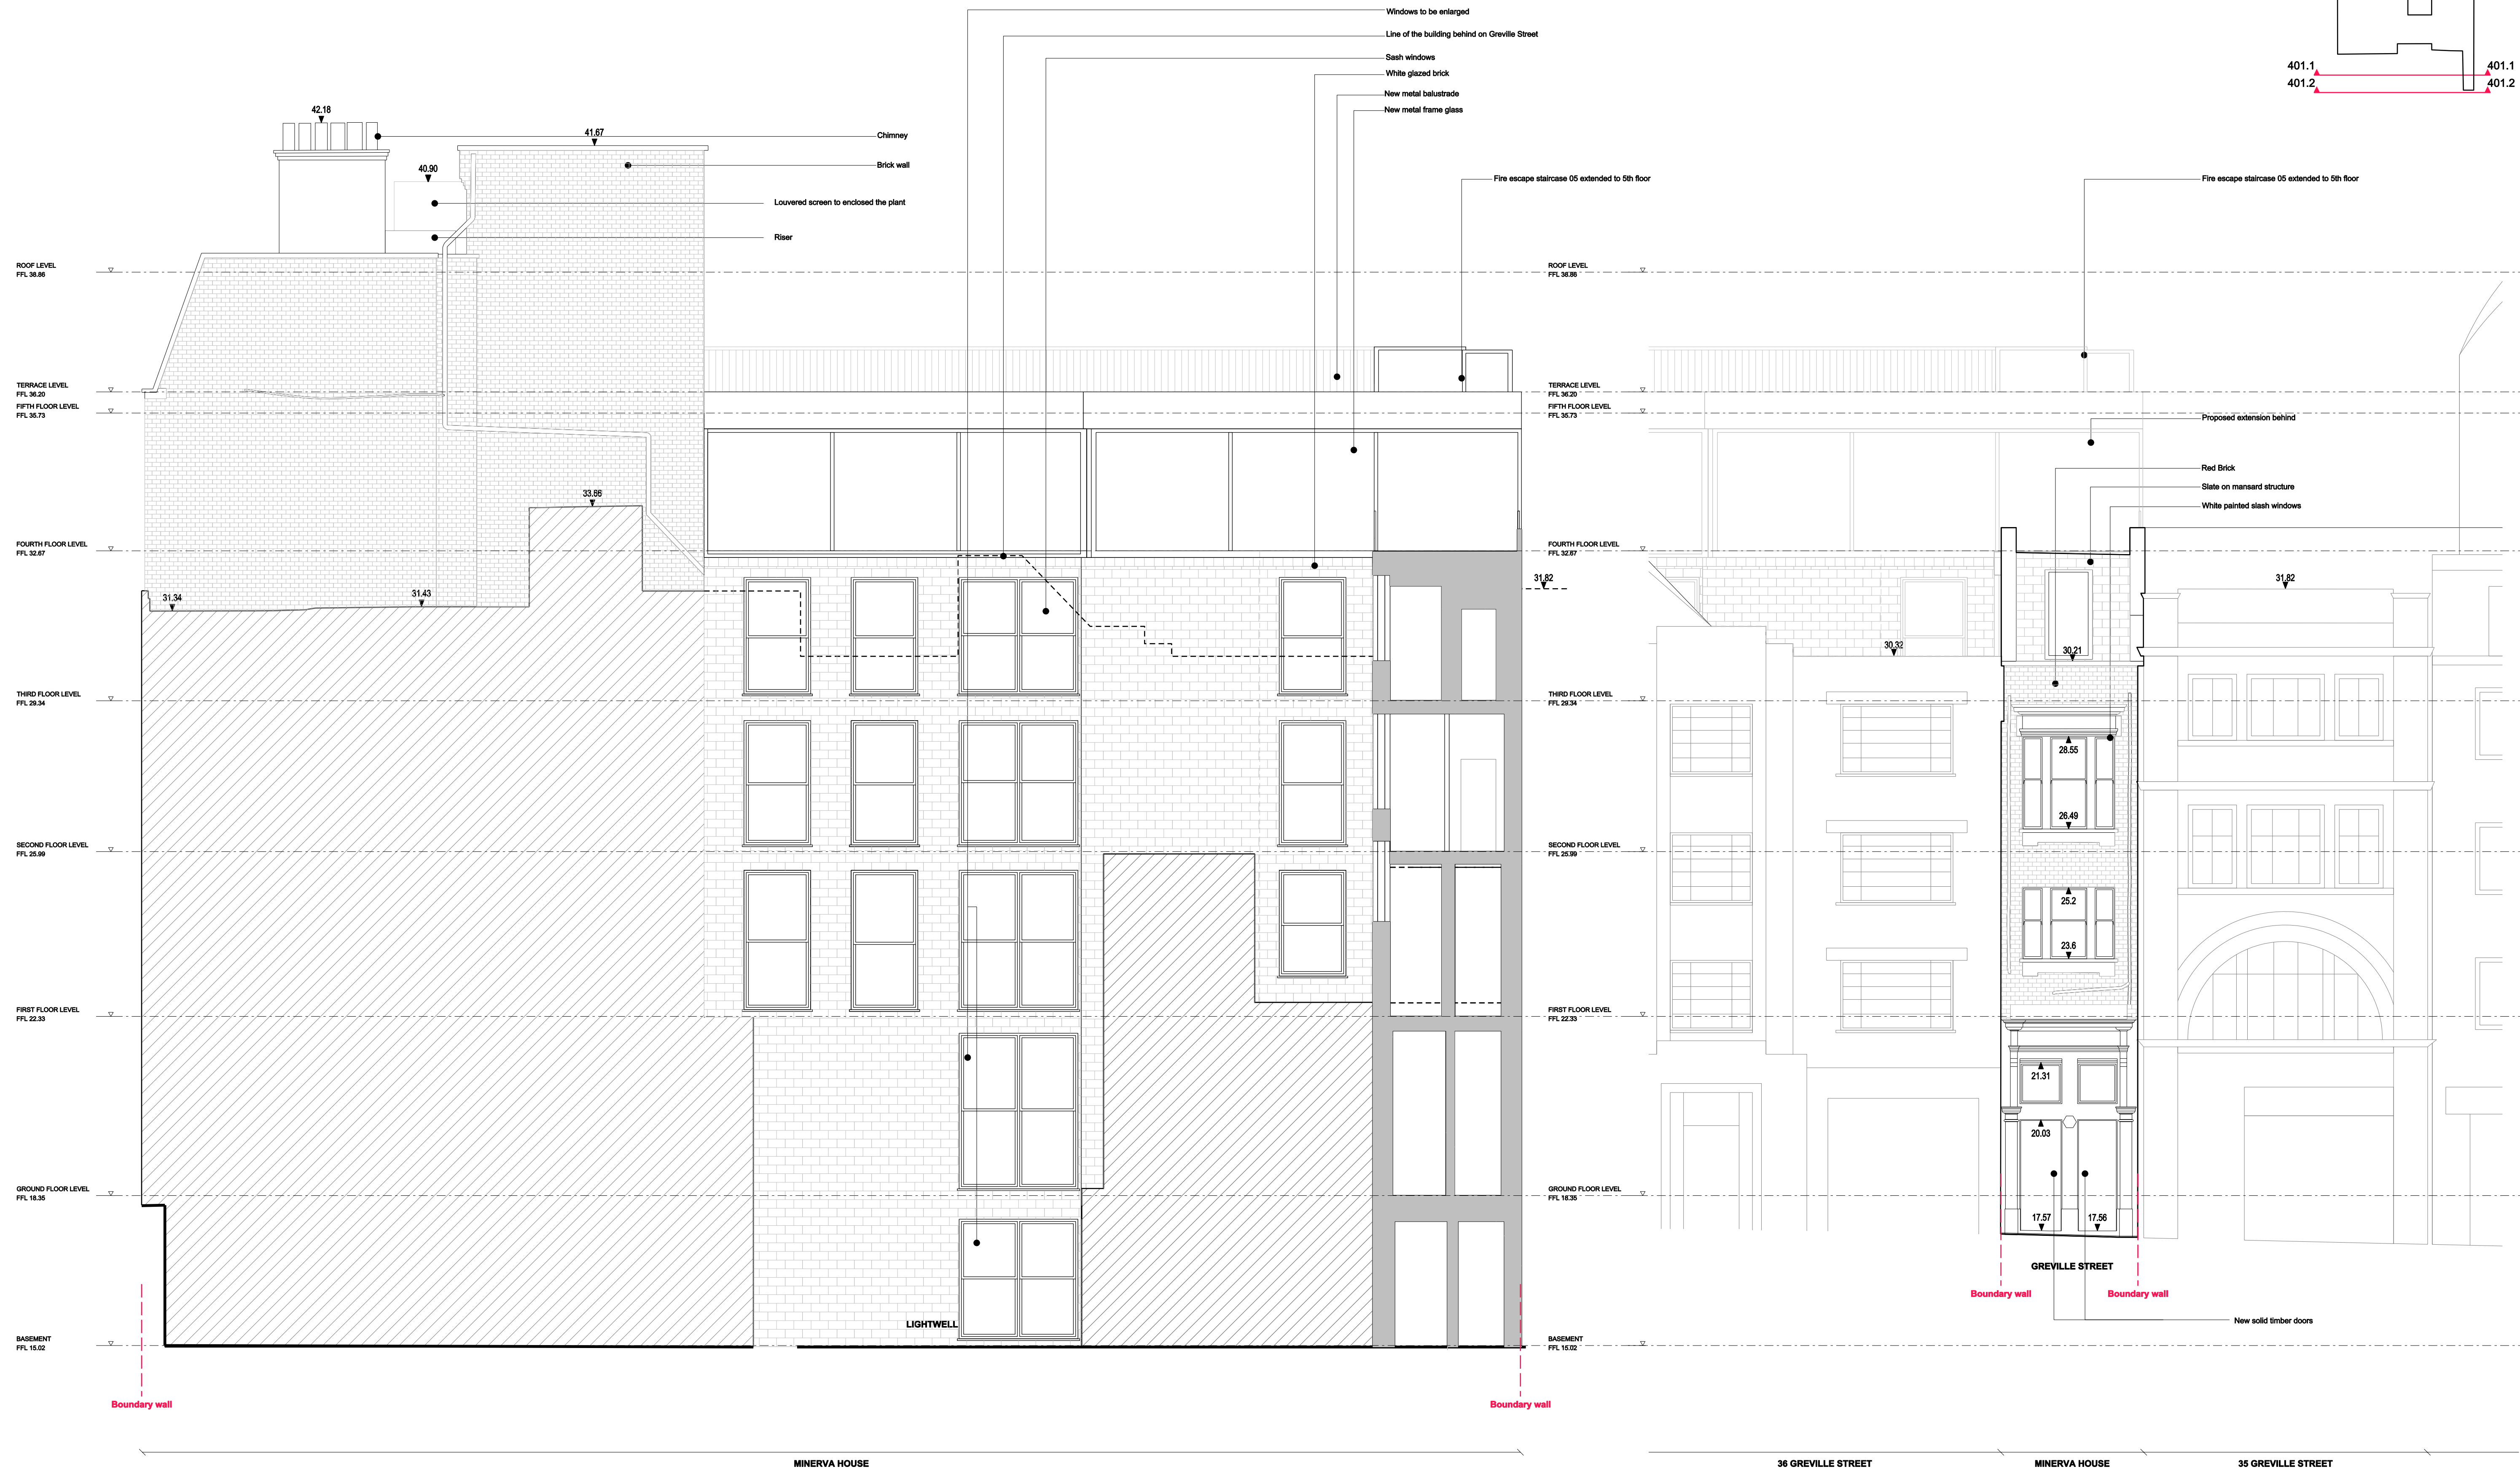


- All windows to be replaced by similar double glazed windows  
 - All existing white glazed brick to be replaced or washed.

KEY PLAN:

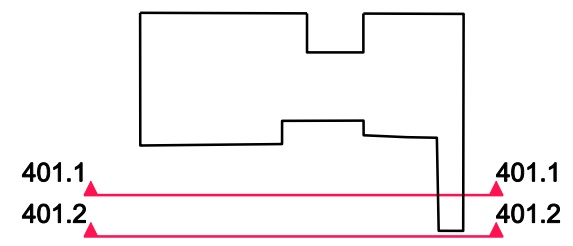

REV.	DATE	DESCRIPTION	REV.	DATE	DESCRIPTION
-	30.03.2016	ISSUE FOR PLANNING APPLICATION			
A	09.08.2016	AFFORDABLE JEWELLERY SPACE & REAR FIRE ESCAPE STAIRCASE EXTENDED TO 5th FLOOR			

NOTES:  
 1. ALL DIMENSIONS IN MM  
 2. THIS DRAWING IS TO BE READ IN CONJUNCTION WITH ALL RELEVANT CONTRACT DOCUMENTS  
 3. THIS DRAWING IS TO BE READ IN CONJUNCTION WITH ALL ENGINEERS DRAWINGS  
 4. DO NOT SCALE FROM THIS DRAWING  
 5. REPORT ANY ERRORS, CONTRADICTIONS, AND OMISSIONS TO THE ARCHITECT AS SOON AS POSSIBLE

KEY:



Ben Adams Architects  
 Third Floor  
 99 Southwark Street  
 London SE1 0UP  
 T 020 7633 0000  
 benadamsarchitects.co.uk  
 info@benadamsarchitects.co.uk

JOB NO: 15-035  
 SCALE: 1:50 @ A0  
 STATUS: PLANNING APPLICATION

DRAWING NAME: PROPOSED SOUTH EAST AND INTERNAL SOUTH EAST ELEVATION  
 PROJECT NAME: MINERVA HOUSE  
 DRAWING NO: P401/A