


NOTE: all detailed measurements are approximate

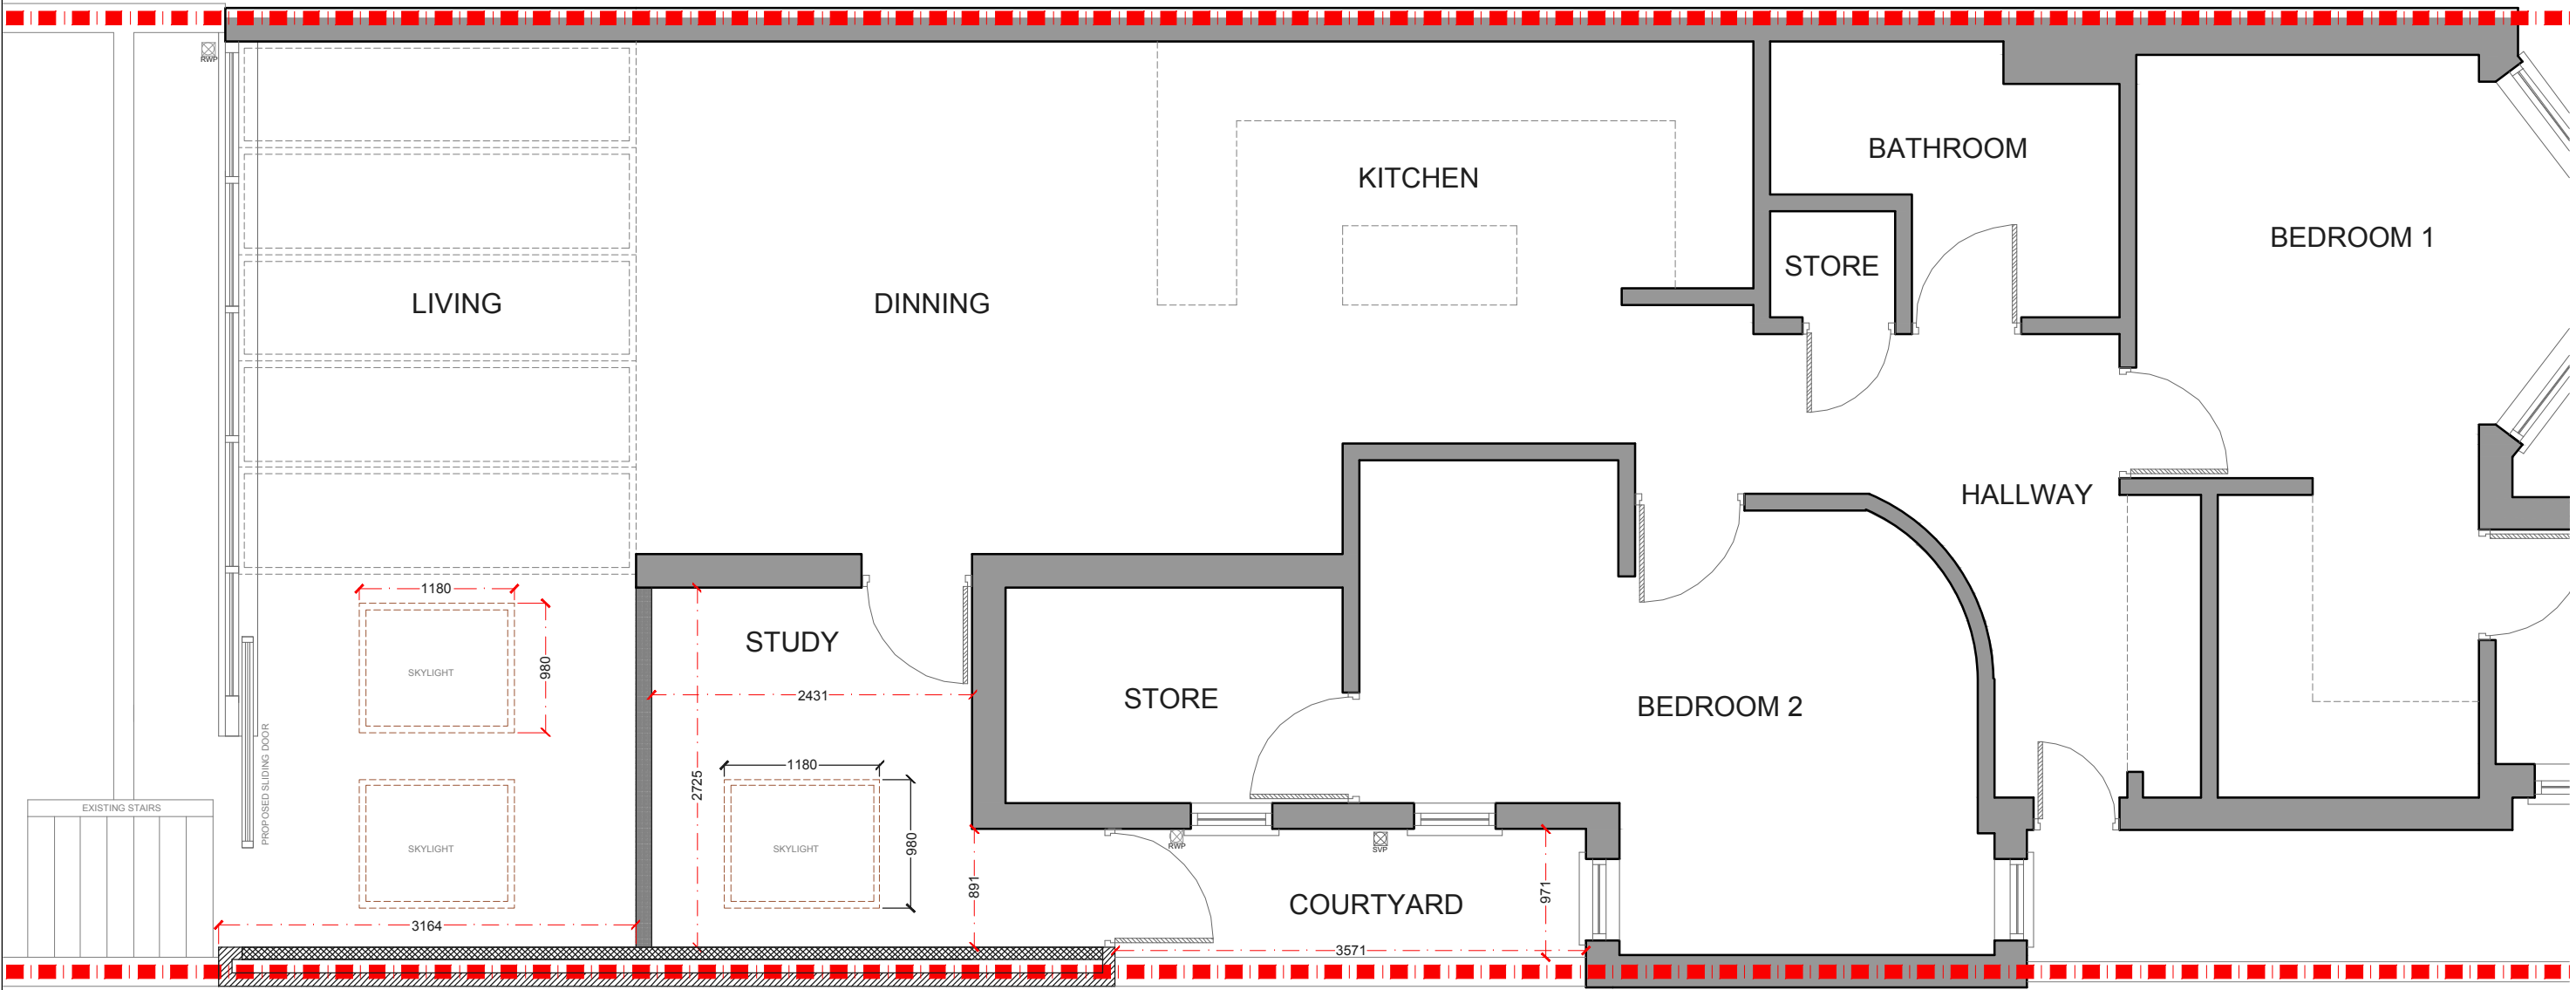

PROPOSED GROUND FLOOR PLAN
SCALE 1:50



A	02.09.16	Redrawn boundary wall, to match existing.	CLIENT JOEL RENEBY & JIMENA PILLADO	PROJECT FLAT 1, 132 FELLOWS ROAD NW3 3JH	SCALE 1:50@A3		DRAWING NO. SPP- 05	REV. A	<div>designteam</div> <div>the kitchen extension company</div> <div>342 Clapham Road London SW9 9AJ</div> <div>Tel: 0207 242 5353 hello@designteam.co.uk www.designteam.co.uk</div>
					DATE 02-09-16	DRAWN DA			
			DRAWINGS TO BE READ IN CONJUNCTION WITH RELEVANT DRAWING AND SPECS. FIGURED DIMENSIONS ONLY. DIMENSIONS SHOULD NOT BE RELIED UPON FOR THE PURPOSES OF ORDERING MATERIAL OR PLACING SUB-CONTRACTOR ORDERS, OR THE PLACEMENT OF ORDERS WITH THIRD PARTIES. THIRD PARTY SUPPLIERS TO TAKE THEIR OWN SITE MEASUREMENTS. IN THE EVENT THAT A CONTRACTOR OTHER THAN BUILD TEAM HOLBORN LIMITED IS APPOINTED TO EXECUTE THE WORKS, BUILD TEAM HOLBORN LIMITED ACCEPTS NO LIABILITY WHATSOEVER FOR THE SPECIFICATIONS, CALCULATION OR OTHER STRUCTURAL OR NON-STRUCTURAL INFORMATION AS IT SO EXISTS PERTAINING TO THE PROPOSED WORKS CONTAIN HEREWITH.	DRAWING TITLE PROPOSED GROUND FLOOR PLAN	<div>00.511.522.5</div> <div>Meters @ 1:50@ A3</div>				
REV	DATE	NOTES							