


0m 1m 2m 3m 4m 5m 6m 7m 8m 9m 10m

GENERAL NOTES

This drawing should be read in conjunction with all relevant Architects / Engineering drawings/data/specifications.

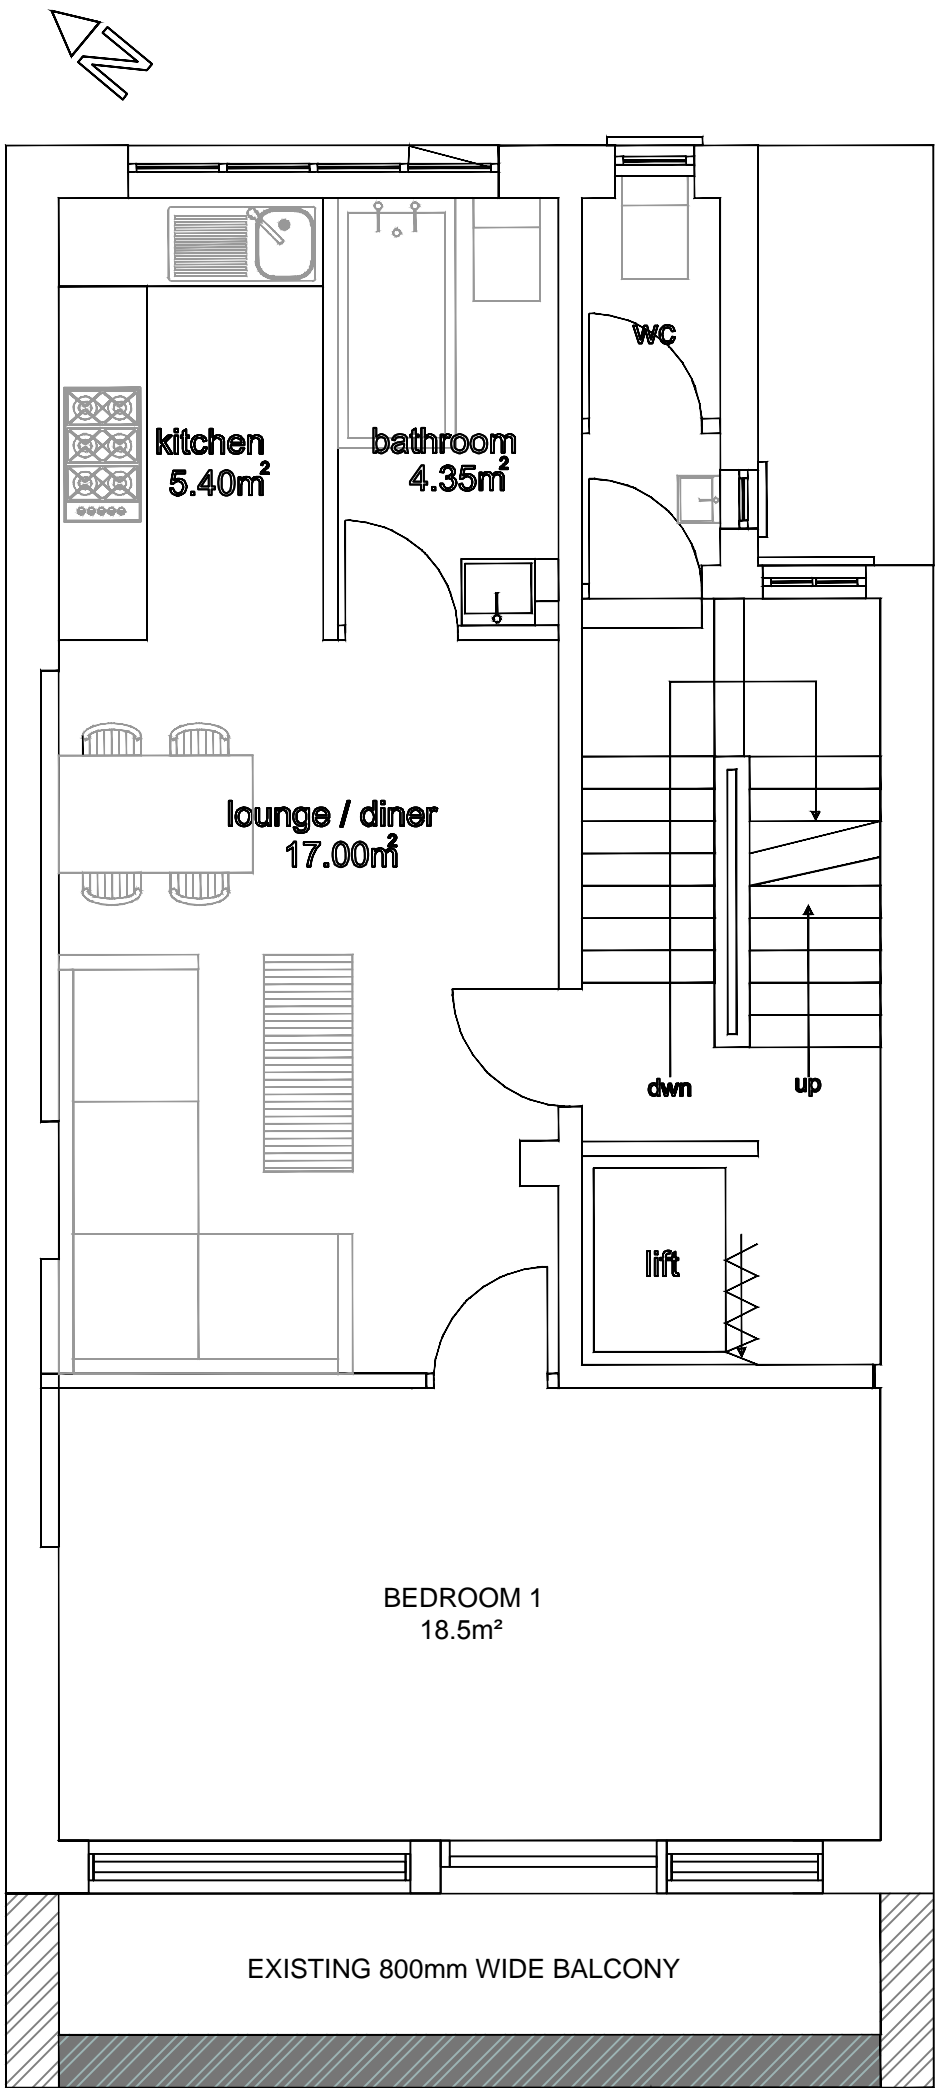

MASTER BOARD WITH BRICK SLIPS GLUED ON TO MATCH EXISTING FRONT ELEVATION

PROPOSED LAYOUT
Scale 1:50 - A3

A	05/09/2016	NC	GLAZING BALUSTRADE CHANGED TO MASTER BOARD WITH BRICK	ME
-	12/07/2016	NC	DRAWING PRODUCED - FIRST ISSUE	ME
	Date	By	Description	Check

This drawing is the copyright of MSE and must not be copied or reproduced in part, or in whole, without express permission.

PLANNING

THIS DRAWING MUST NOT BE SCALED
ALL DIMENSIONS TO BE CHECKED



M.S.E.
23 - Huntley Park,
Tunbridge Wells,
Kent - TN4 9TD.
Tel.: 01892 543 674
Fax.: 01892 546 030
email: mikeeaglems@aol.com

DOW PROPERTIES LTD

FLAT 4 76 NEAL STREET - LONDON

4TH FLOOR PROPOSED LAYOUT

NC	ME	PROJECTS\	
1:50 A3 & 1:25 A1		76NEAL- 4THPROP	A
JULY 2016			