



GROUND FLOOR PLAN

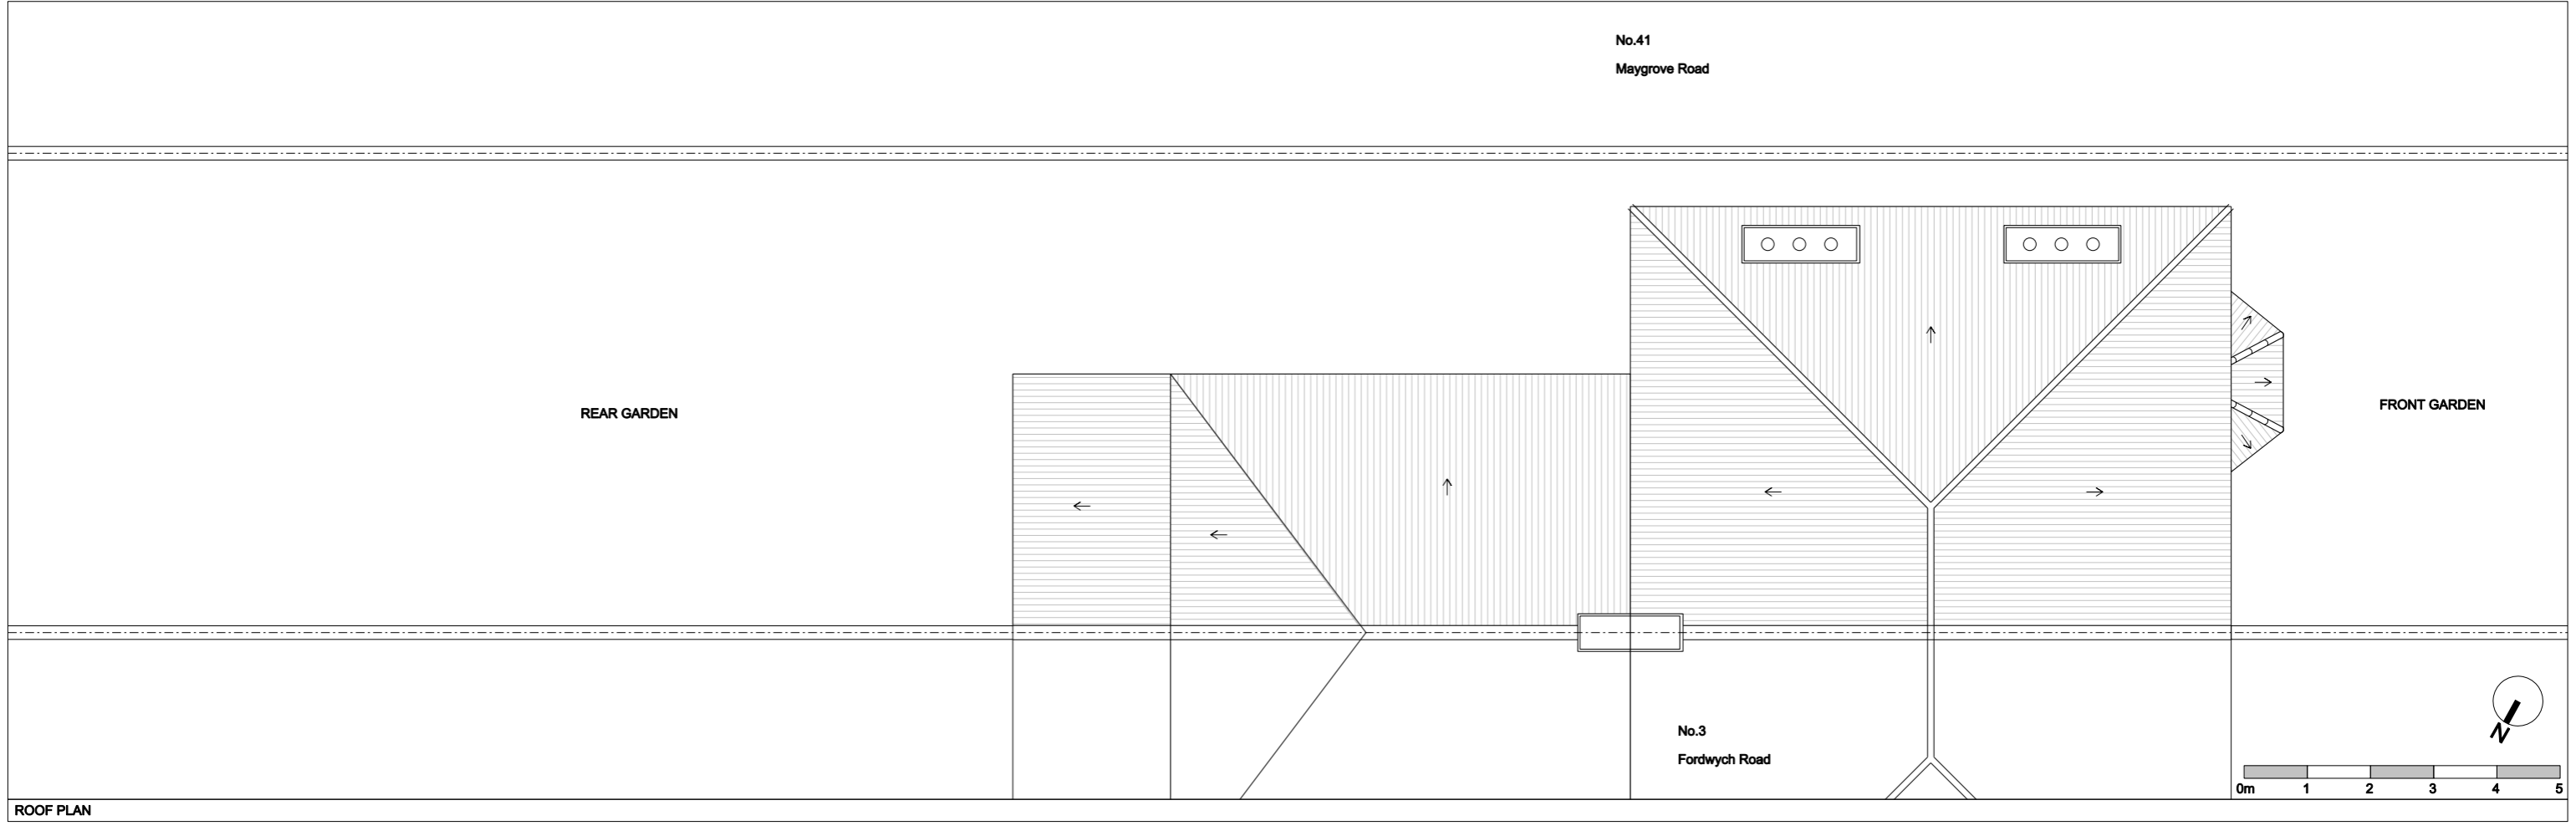

ROOF PLAN


Rev: Notes: Unless stated otherwise, all dimensions are in millimetres. All dimensions to be checked and confirmed on site by contractor and as such are to be his responsibility. Any errors, omissions or discrepancies on this drawing are to be reported to the architect.	<b>JOE WRIGHT ARCHITECTS</b> t: www.joewrightarchitects.co.uk e: info@joewrightarchitects.co.uk	Client:	Drawing: Existing Drawing	Scale: 1:100 @ A3	Date: 06.04.16
		Project: Ground Floor Flat, 1 Fordwych Road, NW2 3TN Extension and Refurbishment	Title: Plans	Drwg No: 1603-01_PL_001	Rev: /

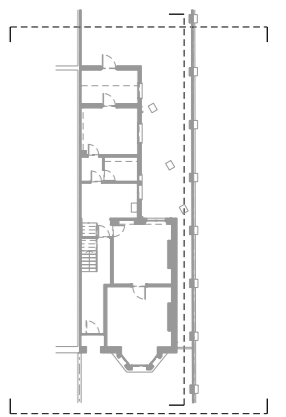

FORDWYCH ROAD  
KEY PLAN

Rev:

Notes: Unless stated otherwise, all dimensions are in millimetres. All dimensions to be checked and confirmed on site by contractor and as such are to be his responsibility. Any errors, omissions or discrepancies on this drawing are to be reported to the architect.

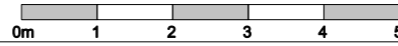





**JOE WRIGHT ARCHITECTS**

t: www.joewrightarchitects.co.uk e: info@joewrightarchitects.co.uk

Client:  
Project: Ground Floor Flat,  
1 Fordwych Road, NW2 3TN  
Extension and Refurbishment


Drawing Existing Drawing  
Title: Elevation

Scale: 1:100 @ A3	Date: 06.04.16
Dwg No: 1603-01_PL_002	Rev: /

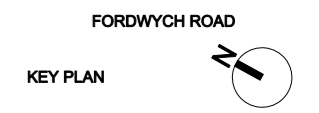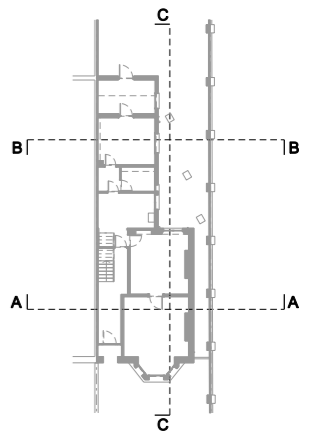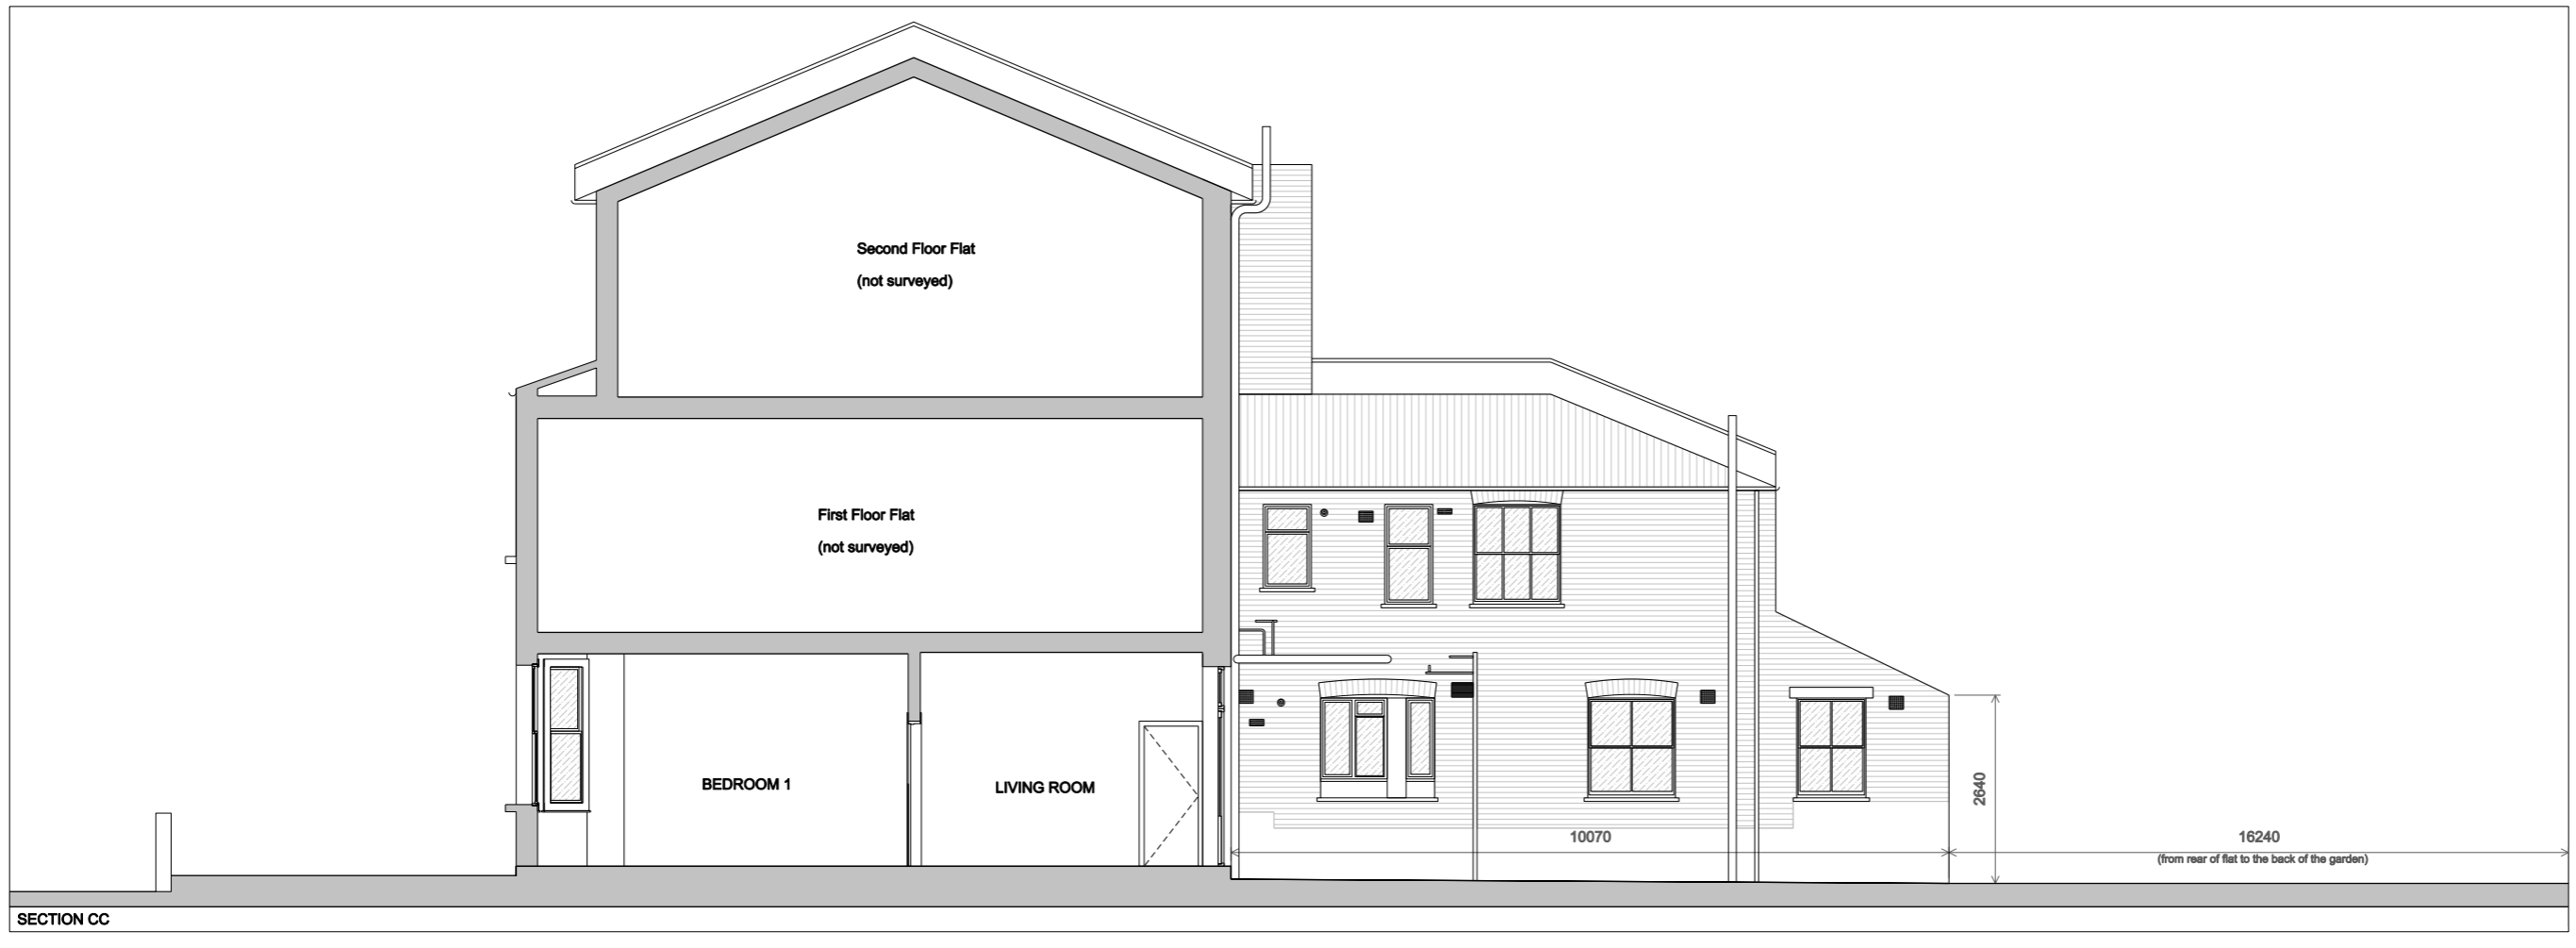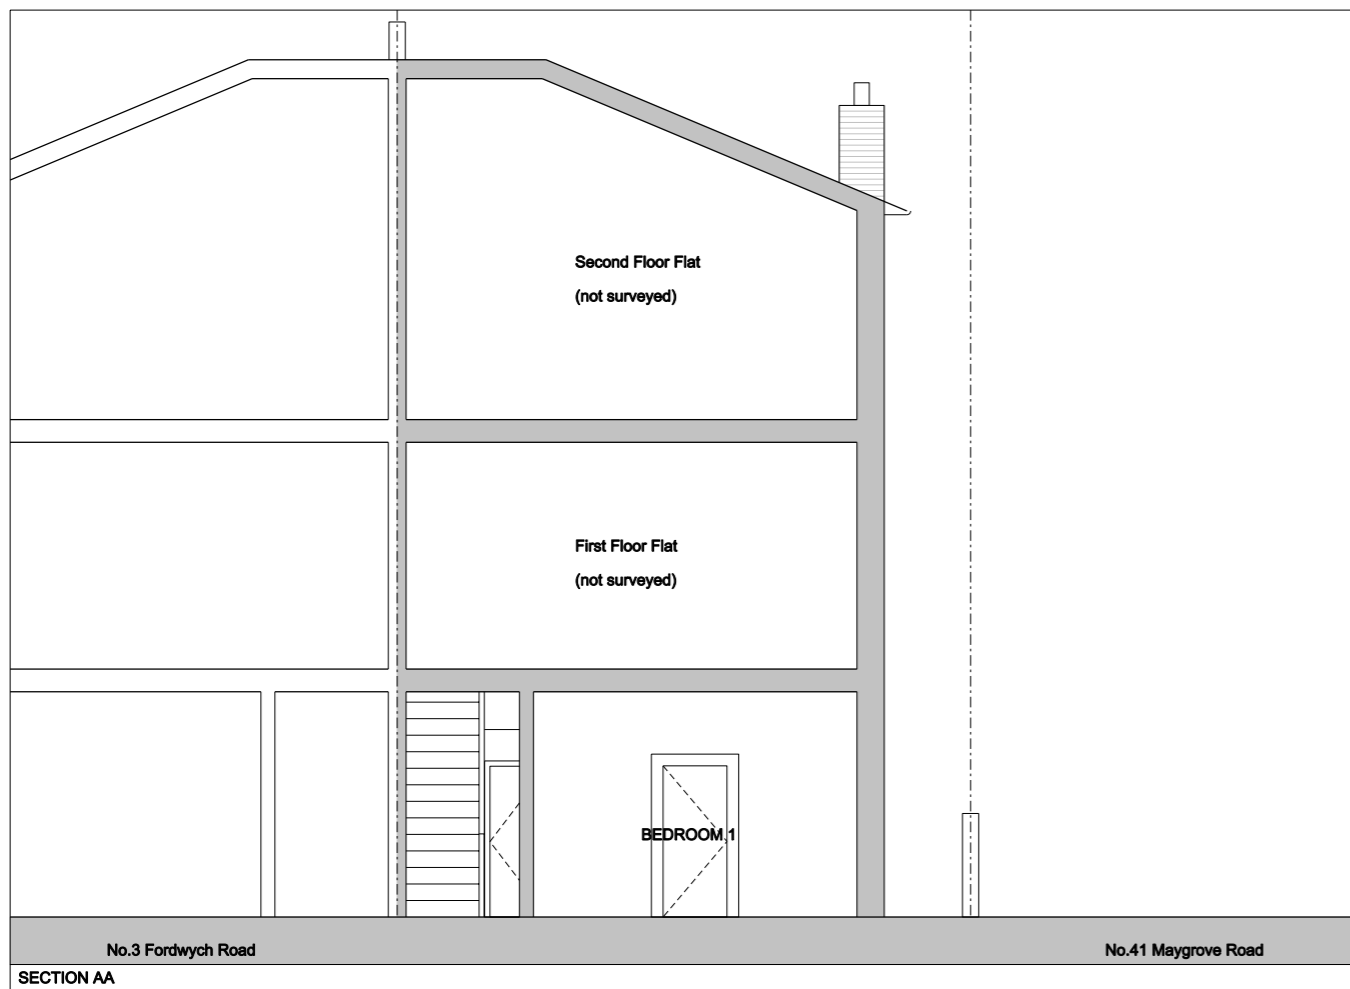

Rev:

Notes: Unless stated otherwise, all dimensions are in millimetres. All dimensions to be checked and confirmed on site by contractor and as such are to be his responsibility. Any errors, omissions or discrepancies on this drawing are to be reported to the architect.



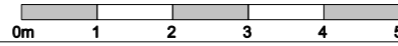


**JOE WRIGHT ARCHITECTS**  
 t: www.joewrightarchitects.co.uk e: info@joewrightarchitects.co.uk

Client:  
 Project: Ground Floor Flat,  
 1 Fordwych Road, NW2 3TN  
 Extension and Refurbishment

Drawing: Existing Drawing  
 Title: Section

Scale: 1:100 @ A3  
 Date: 06.04.16  
 Dwg No: 1603-01\_PL\_003  
 Rev: /

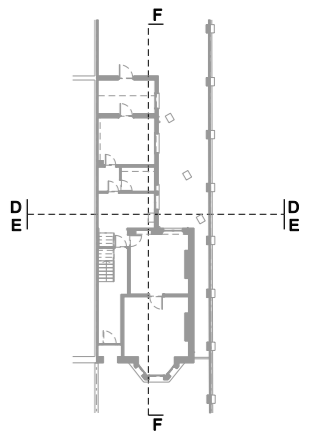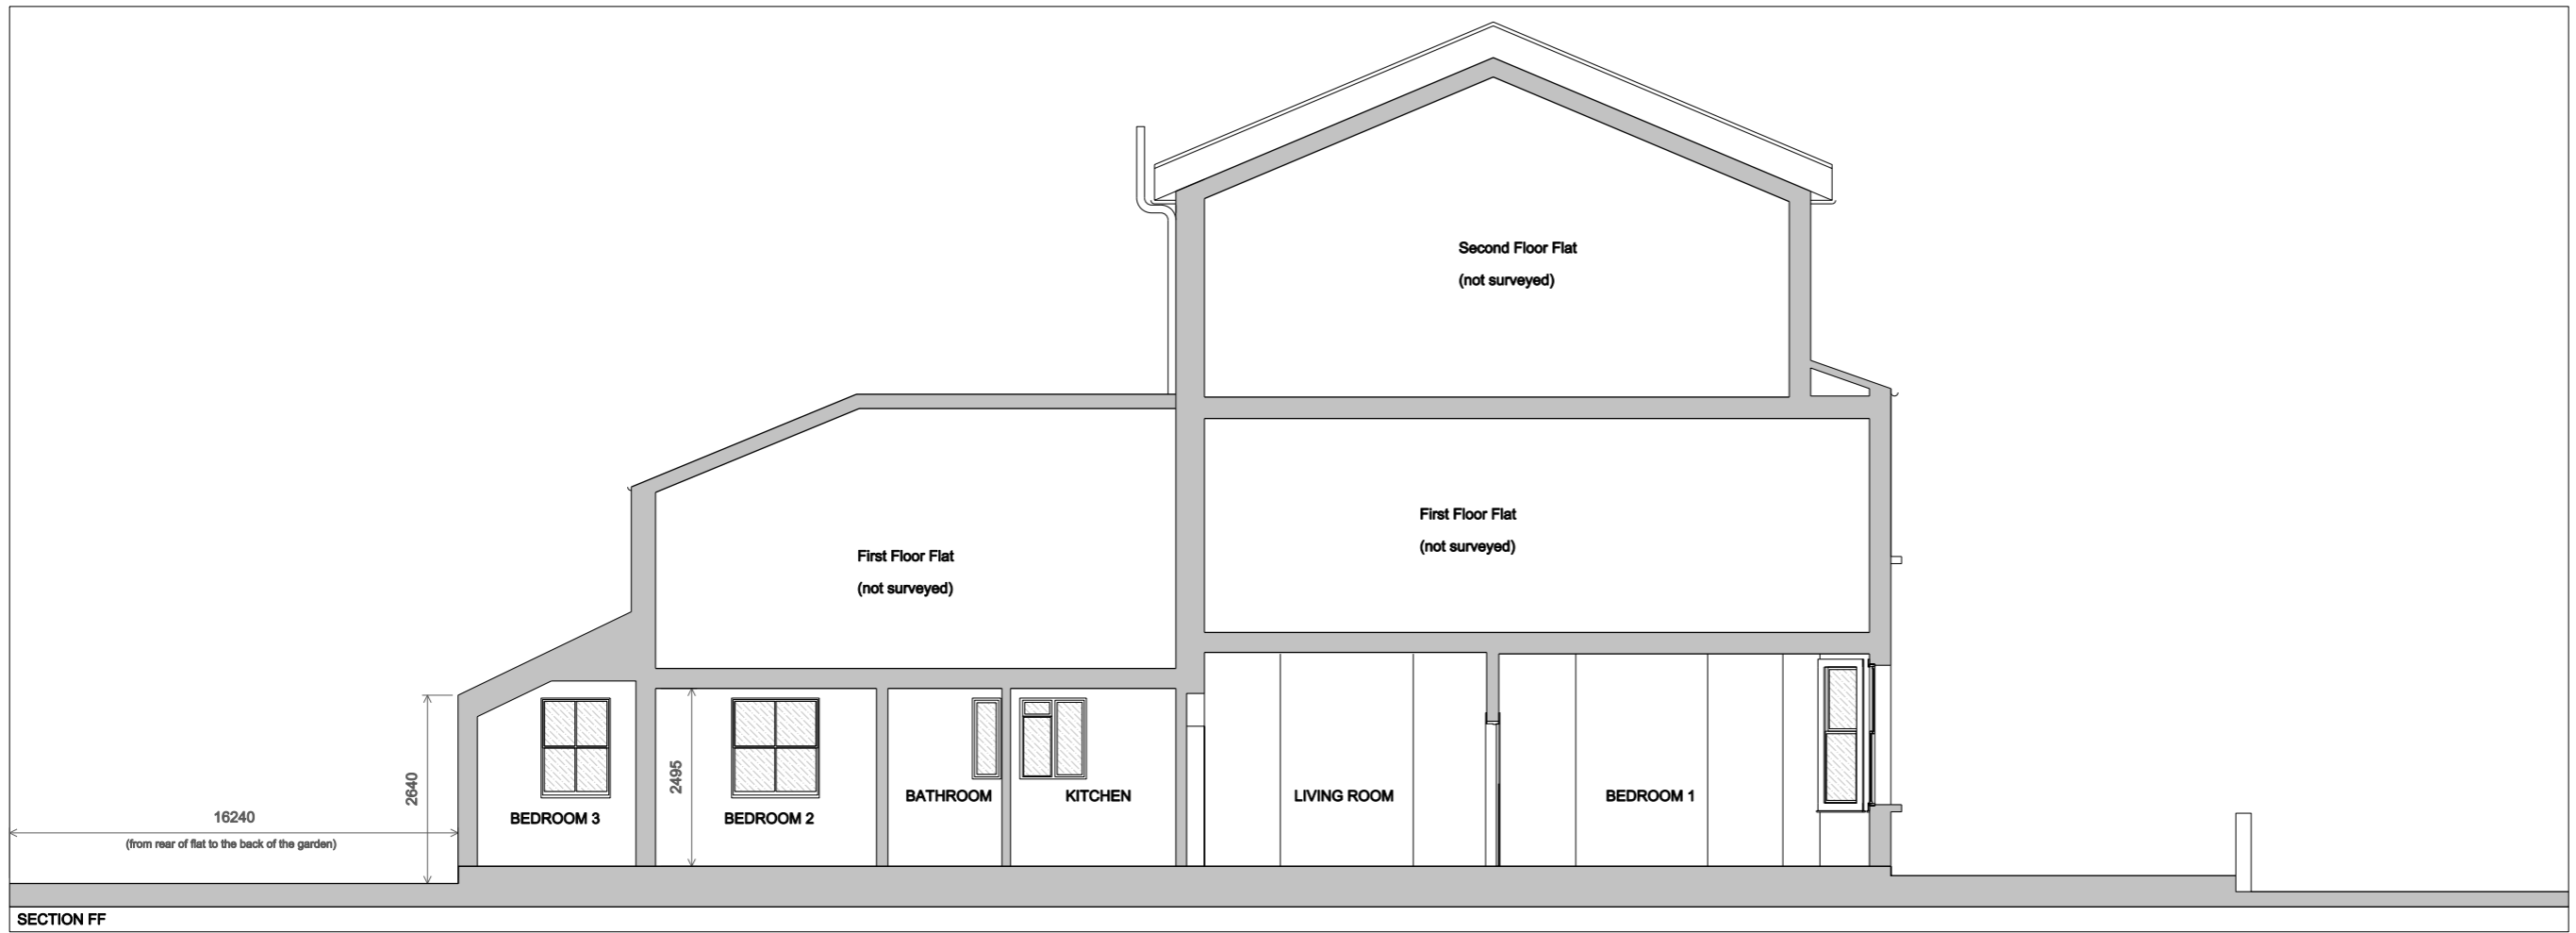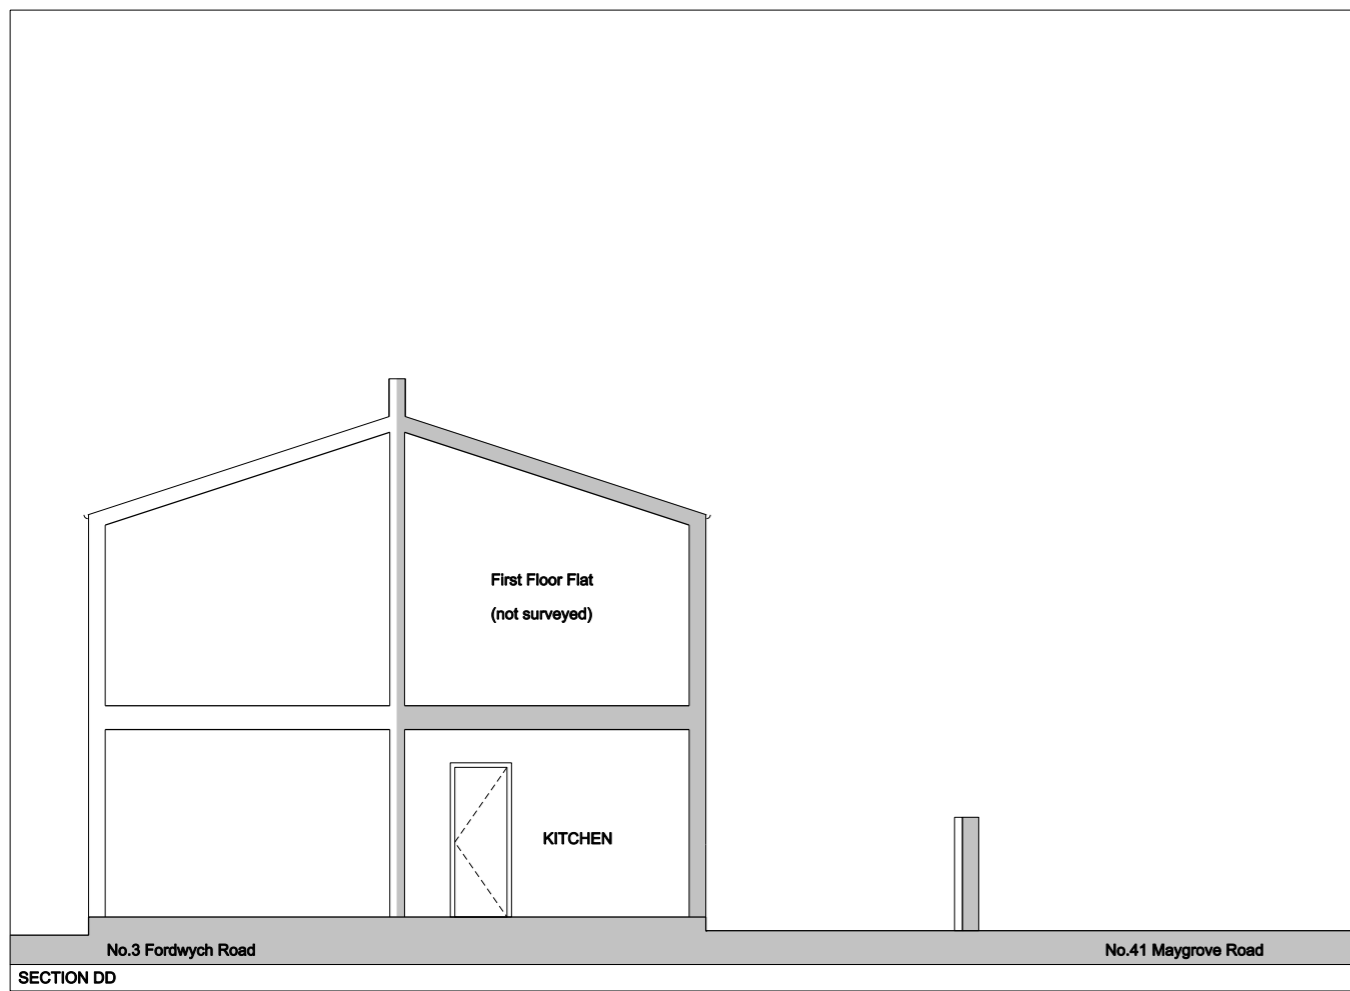

FORDWYCH ROAD  
KEY PLAN

Rev:	<p>Notes: Unless stated otherwise, all dimensions are in millimetres. All dimensions to be checked and confirmed on site by contractor and as such are to be his responsibility. Any errors, omissions or discrepancies on this drawing are to be reported to the architect.</p>	<p><b>JOE WRIGHT ARCHITECTS</b> t: www.joewrightarchitects.co.uk e: info@joewrightarchitects.co.uk</p>	Client:	Drawing Existing Drawing	Scale: 1:100 @ A3	Date: 06.04.16
			Project: Ground Floor Flat, 1 Fordwych Road, NW2 3TN Extension and Refurbishment	Title: Sections	Drwg No: 1603-01_PL_004	Rev: /