


Property Boundary

Property Boundary

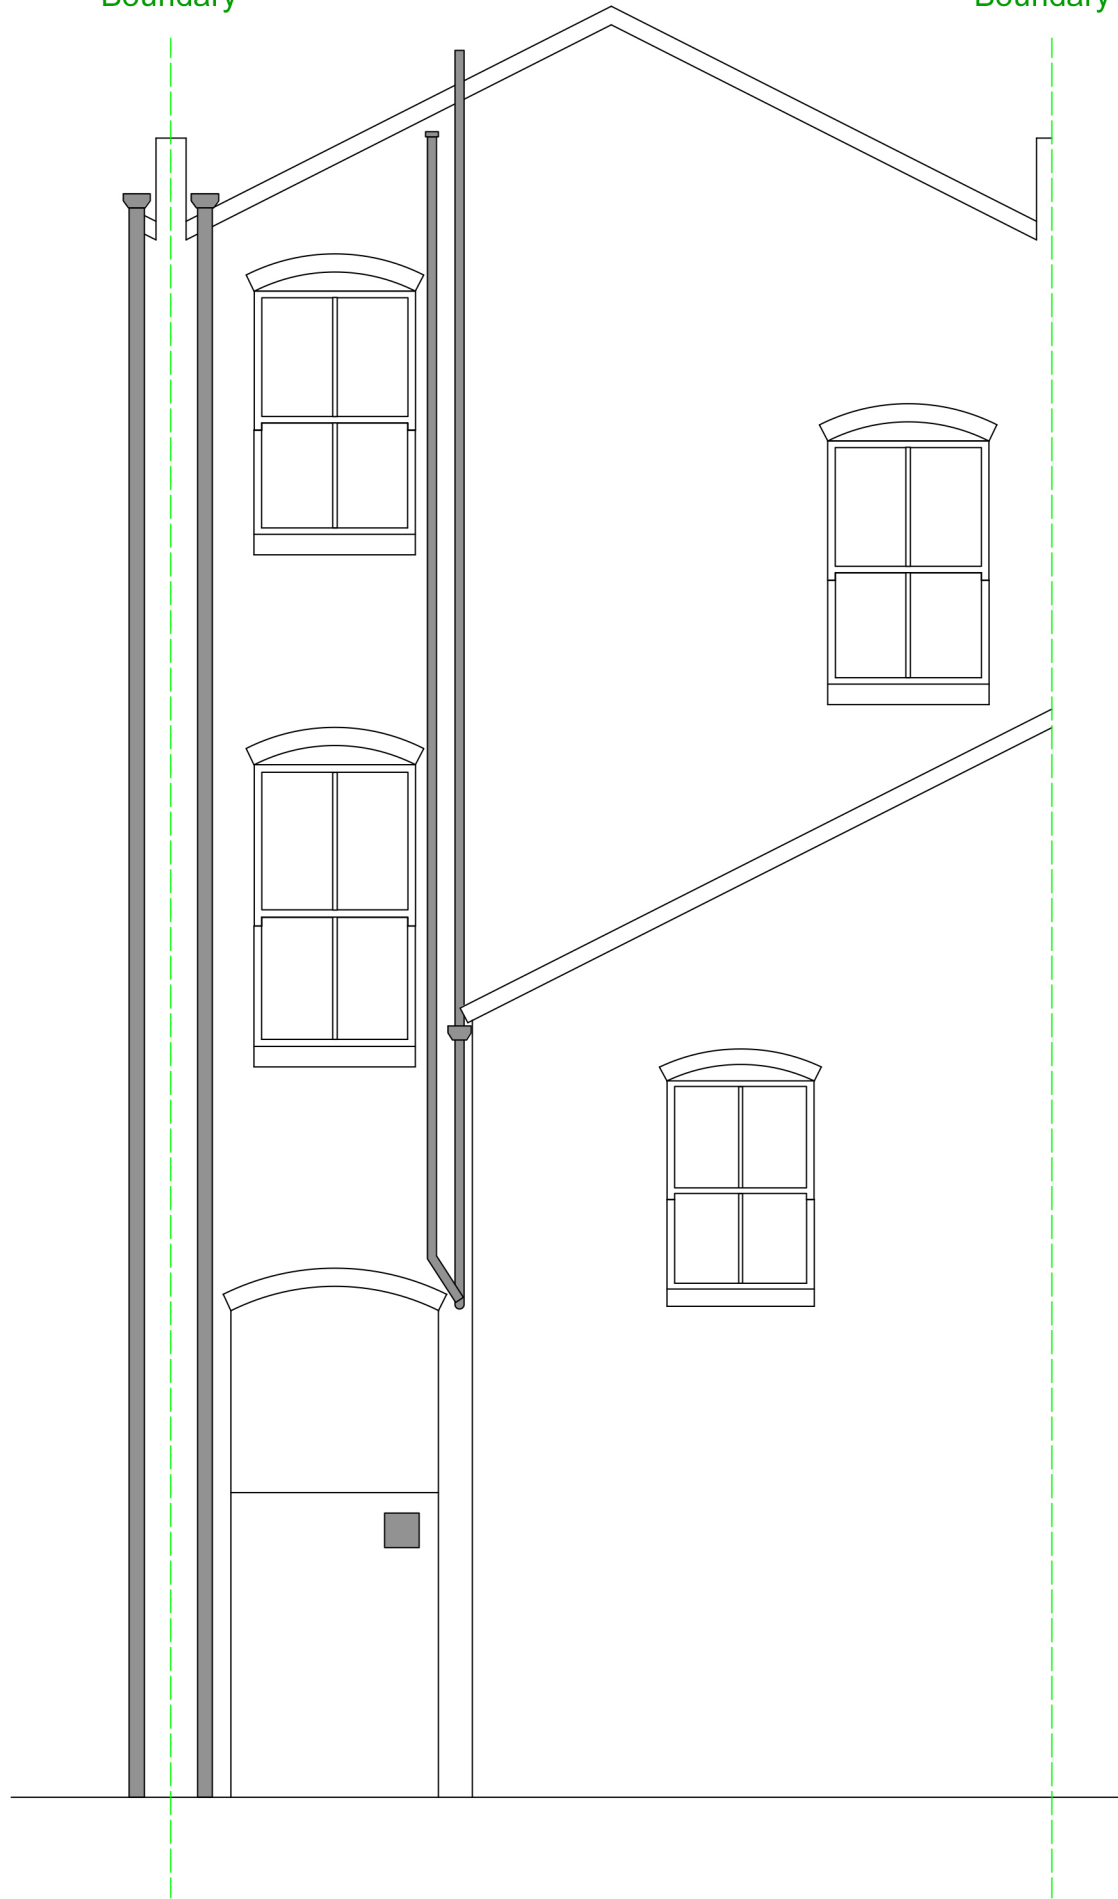

0m

5m



EXISTING REAR ELEVATIONS

ADDRESS 44 CRICKLEWOOD BROADWAY
LONDON
NW2 3ET

DRAWING NO MNQ/3/5

SCALE 1:50 @ A3

DATE AUGUST 2016

DRAWN BY SYMBA RESIDENTIAL
07799 260 415