


- NOTES
1. THIS DRAWING IS TO BE READ IN CONJUNCTION WITH ALL RELEVANT ARCHITECT'S AND ENGINEER'S DRAWINGS AND THE SPECIFICATION.
 2. DO NOT SCALE FROM THIS DRAWING.
 3. FOR GENERAL NOTES SEE DRAWING 1636/001/100.
 4. ALL BUILDER WORKS SHOWN ON THIS DRAWING ARE INDICATIVE ONLY AND TO BE CONFIRMED WITH THE MAE ENGINEER.
 5. FOR UNDERGROUND SURFACE WATER DRAINAGE AT GROUND FLOOR LEVEL SEE THE MAE ENGINEER'S INFORMATION.

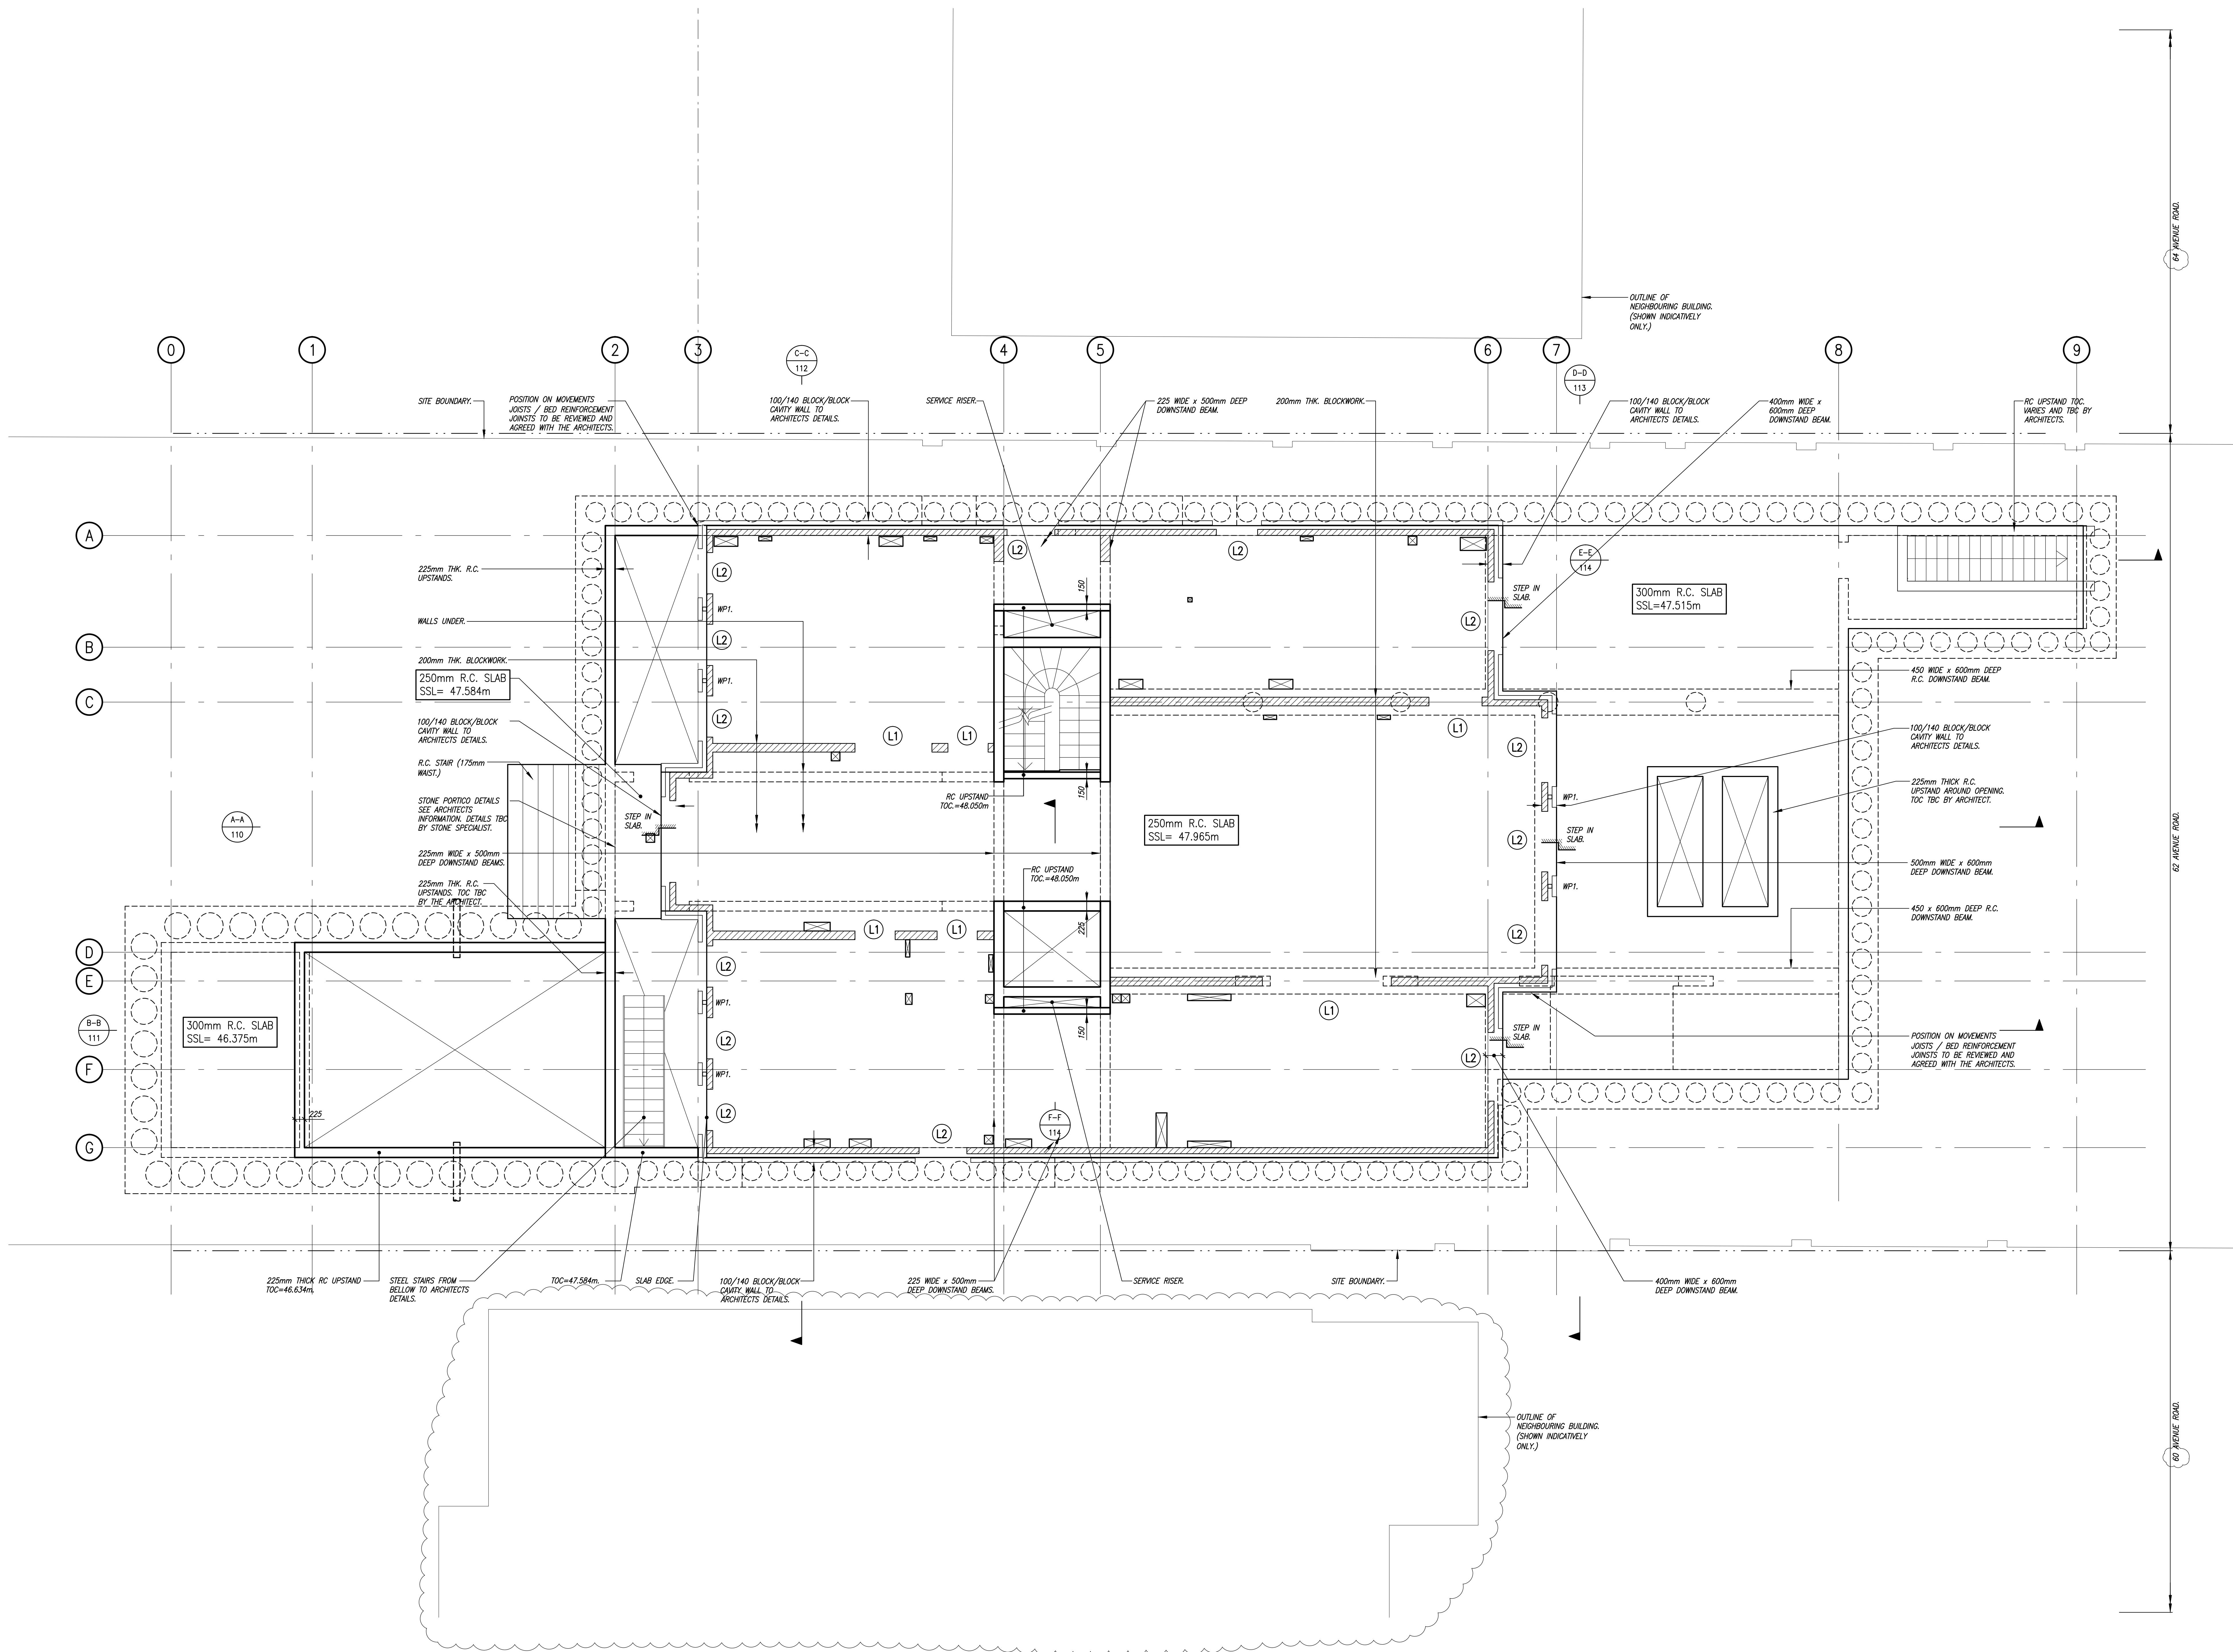

NOT FOR CONSTRUCTION

Rev	Date	Description	By
A	05.09.16	ISSUED FOR PLANNING, EXTENT OF ADJACENT PROPERTY & NOTES REVISED.	LF
	07.06.13	ISSUED FOR TENDER.	LF

62 AVENUE ROAD	
PROPOSED GROUND FLOOR PLAN	
Drawn KM	Checked LF
Date FEB'13	Scale (print - A0) 1:50

Alan Baxter

75 Cowcross Street London EC1M 6EL
 tel 020 7250 1555
 email aba@alanbaxter.co.uk
 www.alanbaxter.co.uk

Proj. no. 1636/001/102	Rev. A
----------------------------------	------------------