



PROPOSED GROUND FLOOR PLAN 1:100

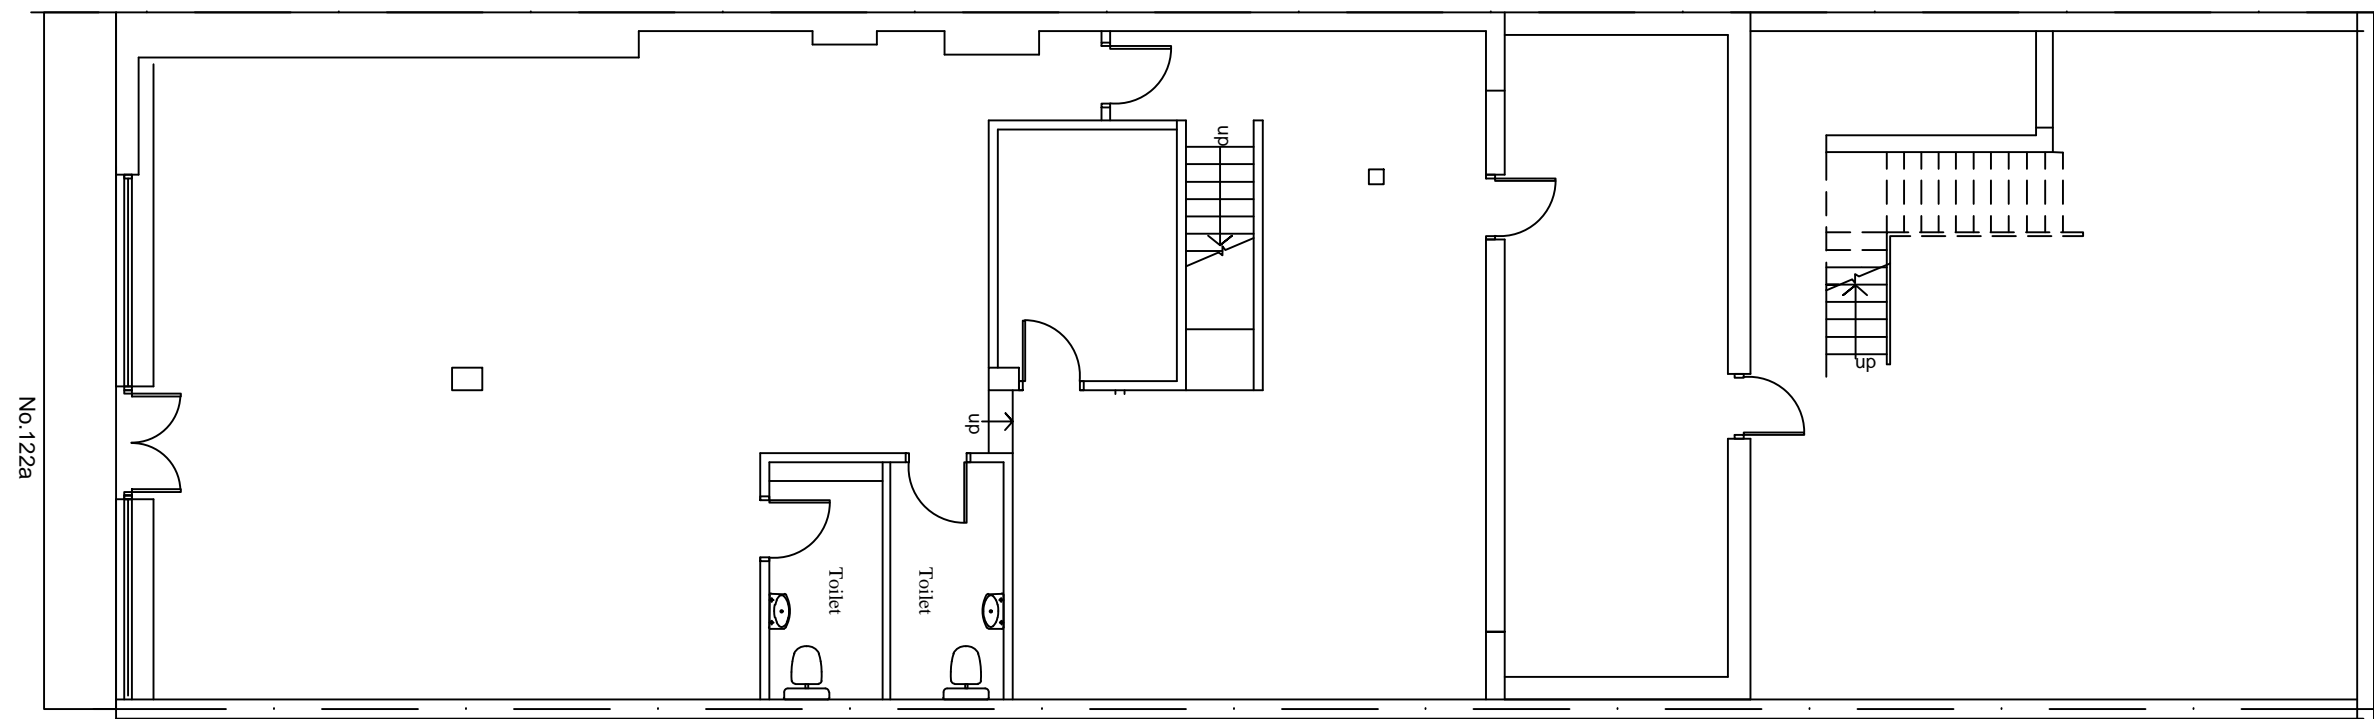

EXISTING GROUND FLOOR PLAN (Approved) 1:100

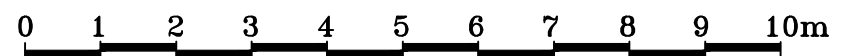

Rev.	Description	Date	Client	Scale	Date	H Solaimani 5 Roland Gardens London, SW7 3PE. Tel: 020 7370 0376 Mobile: 07801 445580 Email: h768@btinternet.com
			122a Finchley Road London, NW3 5HT	1:100	Sept. 2016	
			Scheme	Drawn by: HS Checked by: Approved by:	Rev.	
			Single Storey Rear Extension			
			Title	Drawing No.		
			Existing & Proposed Plans	814/FR/01		