


**Notes**  
 This drawing is copyright Piercy&Company.  
 Do not scale from this drawing.  
 All dimensions and levels to be checked on site by the contractor and such dimensions to be his responsibility.  
 Report all drawing errors, omissions and discrepancies to the Architect.

**DISCLAIMER**  
 This document may be issued in an editable digital CAD format to enable others to use it as background information to make alterations and/or additions. In that instance the file will be accompanied by a PDF version as a record of the original file. It is for those parties making such alterations and/or additions to ensure that they make use of current background information.

Piercy&Company accepts no liability for either: any such alterations and/or additions to the background information by others; or any other changes made by others to the architectural content of the background information itself.

--- Planning Boundary  
 Site Area = 110m2

Rev	Date	Description
PL2	16.08.16	Planning re-issue
PL1	30.06.16	Planning issue

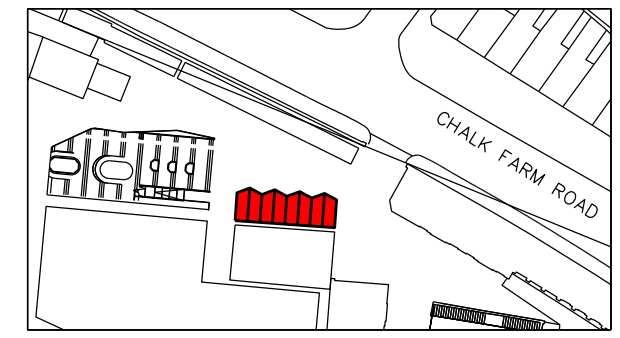

**Project**  
 Camden Stables Market

**Client**  
 Castlehaven Row LTD

**Date** 21.10.15      **Scale** 1:100 at A3

**Area 05 Micro Food Units**  
**Proposed GA Plan**

**Drawn** NH      **Checked** NH      **Approved** NH


**Drawing Status**  
 PLANNING

Project	Discipline	Level	Series	Dwg No	Rev
13515	A	L00	00	000	PL2

122 Arlington Road  
 London NW1 7HP      info@piercyandco.com  
 www.piercyandco.com

Telephone  
 +44 (0)2074249611

**Piercy&Company**

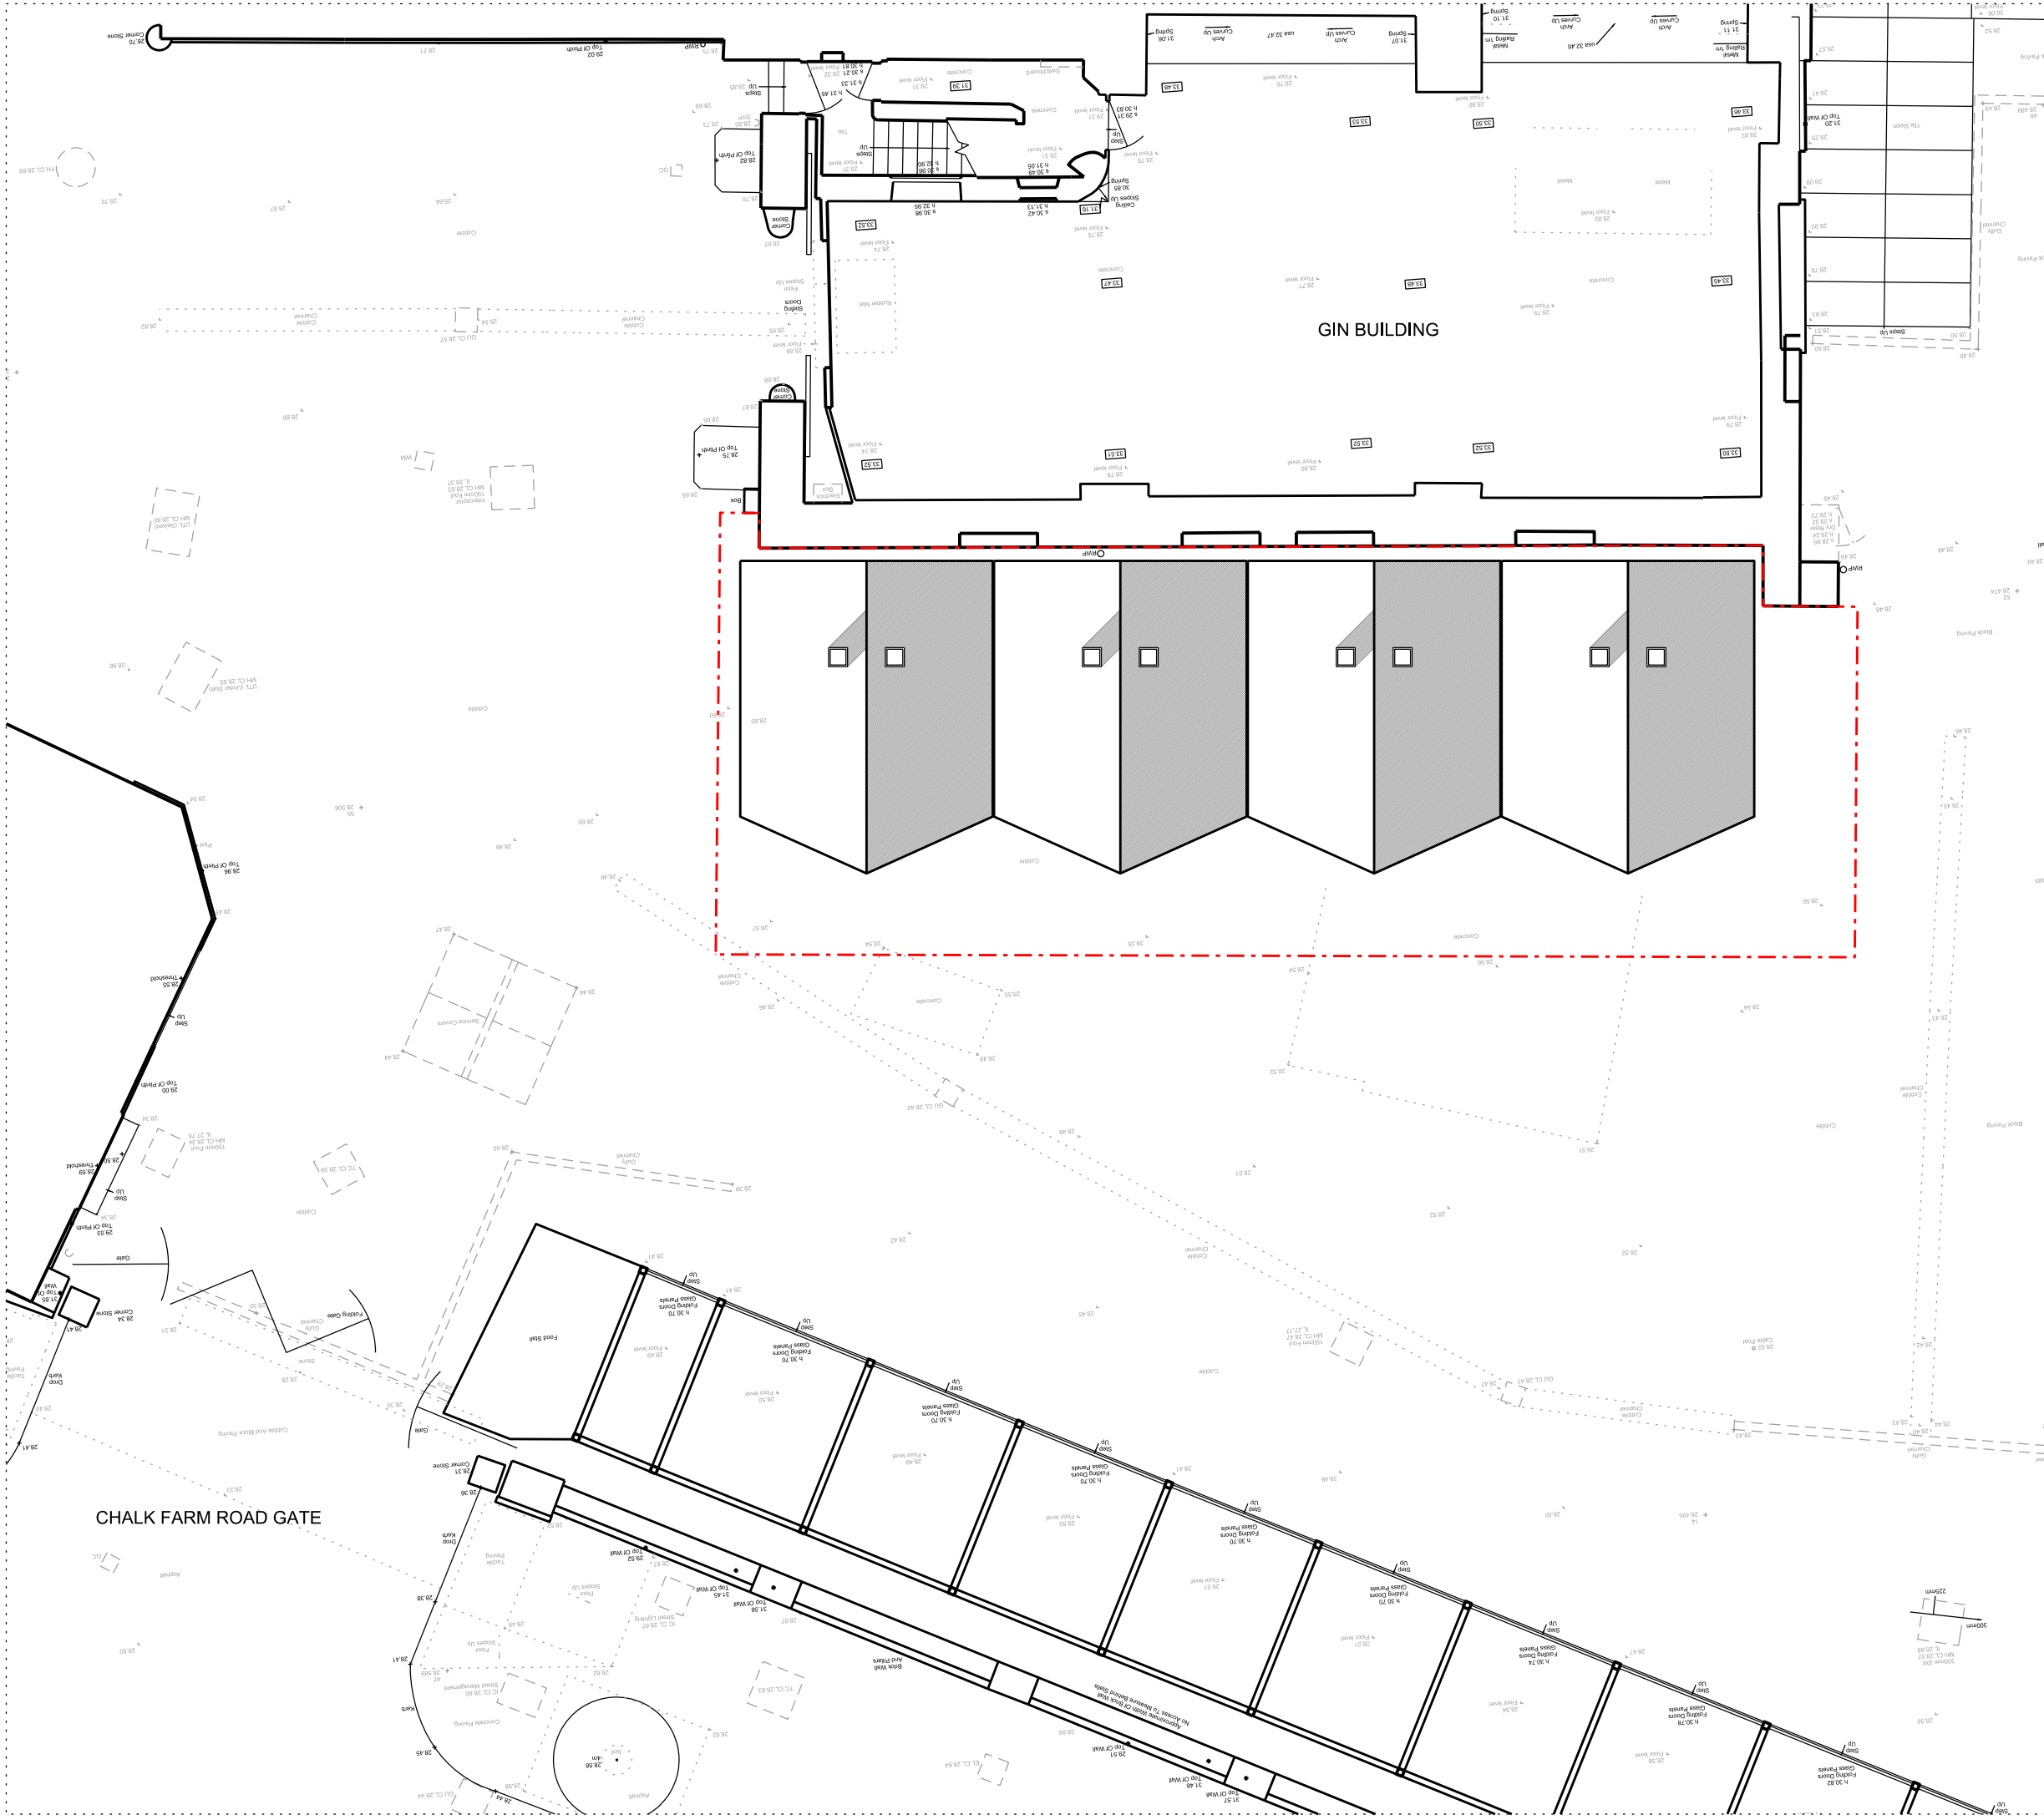


**Notes**  
 This drawing is copyright Piercy&Company.  
 Do not scale from this drawing.  
 All dimensions and levels to be checked on site by the contractor and such dimensions to be his responsibility.  
 Report all drawing errors, omissions and discrepancies to the Architect.

**DISCLAIMER**  
 This document may be issued in an editable digital CAD format to enable others to use it as background information to make alterations and/or additions. In that instance the file will be accompanied by a PDF version as a record of the original file. It is for those parties making such alterations and/or additions to ensure that they make use of current background information.

Piercy&Company accepts no liability for either: any such alterations and/or additions to the background information by others; or any other changes made by others to the architectural content of the background information itself.

--- Planning Boundary  
 Site Area = 110m2

Rev	Date	Description
PL2	16.08.16	Planning re-issue
PL1	06.07.16	Planning issue

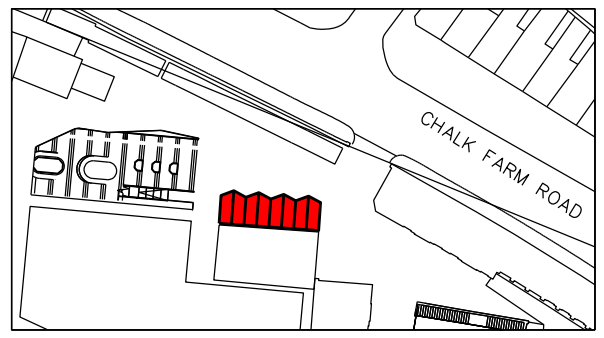

**Project**  
 Camden Stables Market

**Client**  
 Castlehaven Row LTD

Date	Scale
06.07.16	1:100 at A3

**Area 05 Micro Food Units**  
 Proposed Roof Plan

Drawn	Checked	Approved
NH	NH	NH

**Drawing Status**  
 PLANNING

Project	Discipline	Level	Series	Dwg No	Rev
13515	A	L01	00	001	PL2

122 Arlington Road  
 London NW1 7HP

info@piercyandco.com  
 www.piercyandco.com

Telephone  
 +44 (0)2074249611

**Piercy&Company**

**Notes**

This drawing is copyright Piercy&Company.  
Do not scale from this drawing.  
All dimensions and levels to be checked on site by the contractor and such dimensions to be his responsibility.  
Report all drawing errors, omissions and discrepancies to the Architect.


**DISCLAIMER**

This document may be issued in an editable digital CAD format to enable others to use it as background information to make alterations and/or additions. In that instance the file will be accompanied by a PDF version as a record of the original file. It is for those parties making such alterations and/or additions to ensure that they make use of current background information.

Piercy&Company accepts no liability for either: any such alterations and/or additions to the background information by others; or any other changes made by others to the architectural content of the background information itself.

--- Planning Boundary

Rev	Date	Description
PL2	16.08.16	Planning re-issue
PL1	06.07.16	Planning issue

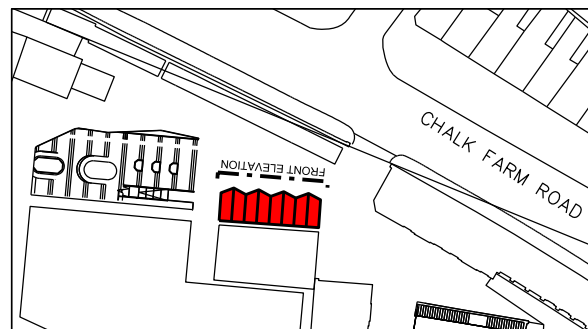

Project  
Camden Stables Market

Client  
Castlehaven Row LTD

Date  
06.07.16

Scale  
1:100 at A3

Area 05 Micro Food Units  
Proposed Front Elevation

Drawn  
NH

Checked  
NH

Approved  
NH

Drawing Status  
PLANNING


Project	Discipline	Level	Series	Dwg No	Rev
13515	A	LXX	04	100	PL2

122 Arlington Road  
London NW1 7HP

info@piercyandco.com  
www.piercyandco.com

Telephone  
+44 (0)2074249611

**Piercy&Company**

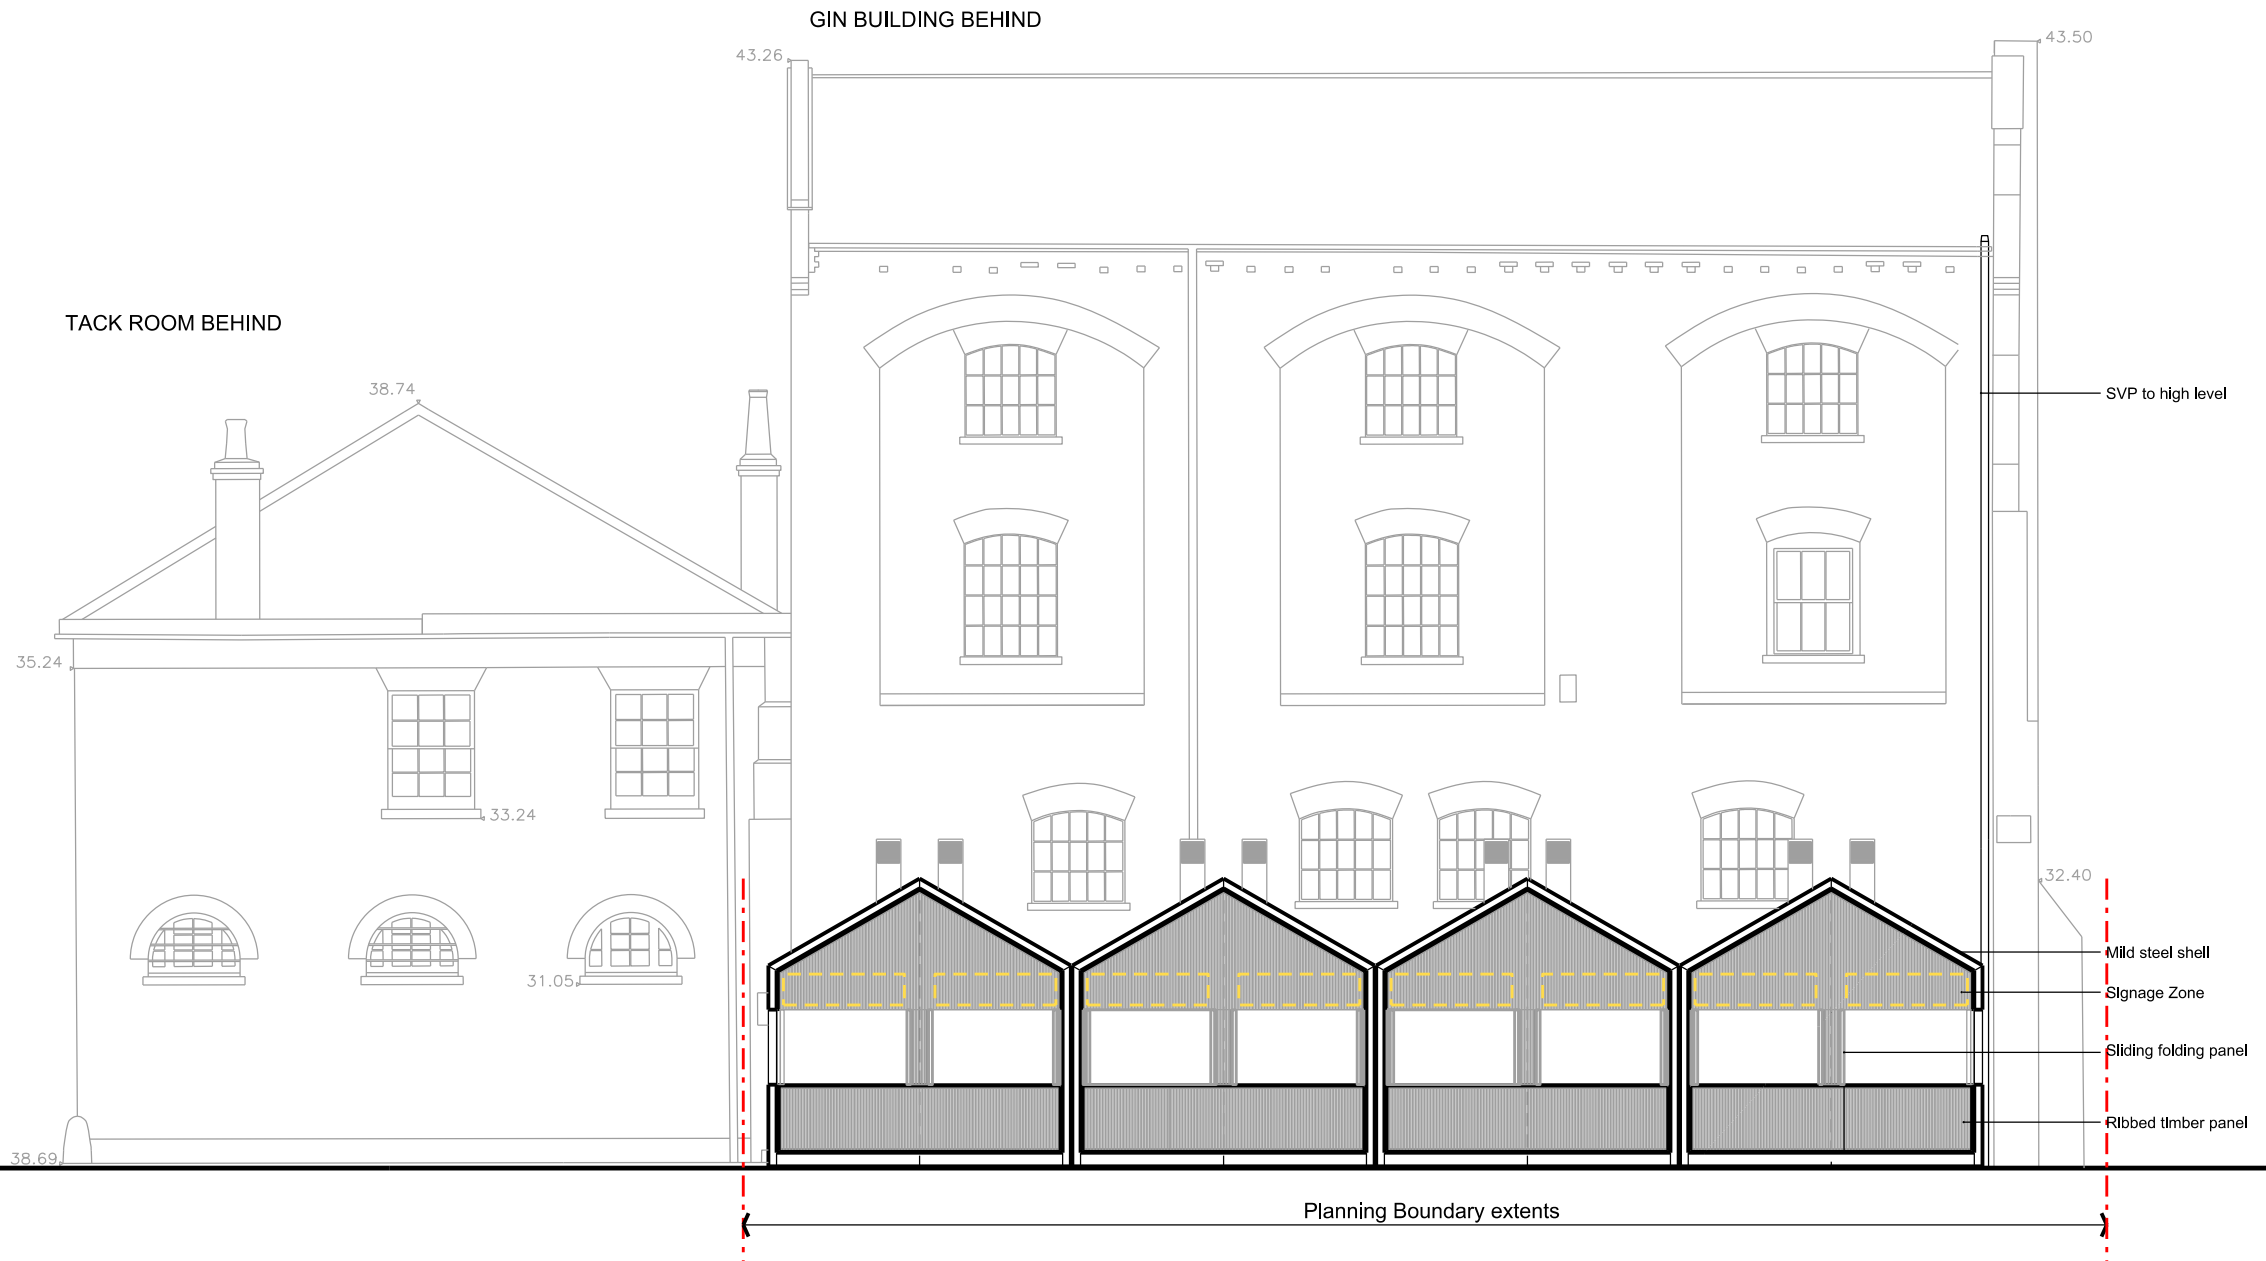




**Notes**  
 This drawing is copyright Piercy&Company.  
 Do not scale from this drawing.  
 All dimensions and levels to be checked on site by the contractor and such dimensions to be his responsibility.  
 Report all drawing errors, omissions and discrepancies to the Architect.

**DISCLAIMER**  
 This document may be issued in an editable digital CAD format to enable others to use it as background information to make alterations and/or additions. In that instance the file will be accompanied by a PDF version as a record of the original file. It is for those parties making such alterations and/or additions to ensure that they make use of current background information.

Piercy&Company accepts no liability for either: any such alterations and/or additions to the background information by others; or any other changes made by others to the architectural content of the background information itself.

Rev	Date	Description
PL2	16.08.16	Planning re-issue
PL1	06.07.16	Planning issue

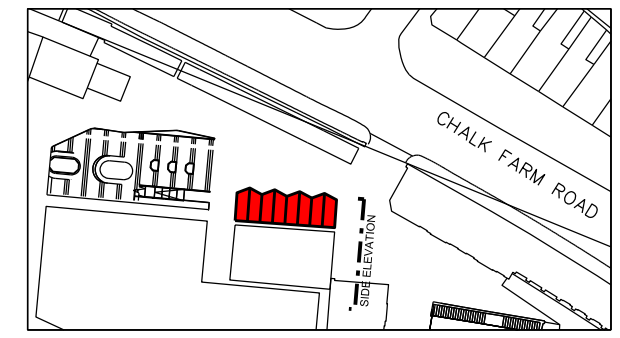

**Project**  
 Camden Stables Market

**Client**  
 Castlehaven Row LTD

**Date**  
 06.07.16

**Scale**  
 1:100 at A3

**Area 05 Micro Food Units**  
**Proposed Side Elevation**

**Drawn** NH      **Checked** NH      **Approved** NH

**Drawing Status**  
 PLANNING

Project	Discipline	Level	Series	Dwg No	Rev
13515	A	LXX	04	101	PL2

122 Arlington Road  
 London NW1 7HP

info@piercyandco.com  
 www.piercyandco.com

Telephone  
 +44 (0)2074249611