


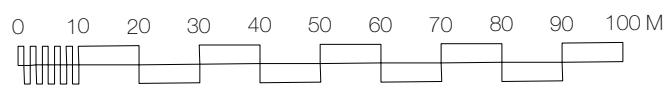

1 Site location plan  
Scale: 1:1250



STUDIO BAM!  
St John's Church  
111 Consort Road  
LONDON, SE15 3RU  
www.studio-BAM.com  
info@studio-BAM.com

**BAM!**


w.w.2016 ISSUED FOR PLANNING	
REV.	DESCRIPTION
CLIENT	R Bentham + A Pope
PROJECT	Balcony to 1st Floor Flat
ADDRESS	19 St Cuthberts Road
STATUS	PLANNING
PROJECT NO.	123
SCALE	
POSTCODE	NW2
DATE	8.10.2016
DWG. NO.	
REVISION	A

NOTES:  
 Copyright : the copyright of this drawing is vested in Studio BAM! It shall not be used without permission by anyone for any purpose. All dimensions to be verified and checked on site. Read the drawing in conjunction with all related drawings and specifications. Notify architect immediately of any discrepancy found therein.

DRAWING NOTES:



1 Site block plan  
 Scale: 1:500

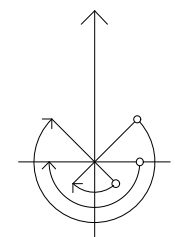

STUDIO BAM!  
 St John's Church  
 111 Consort Road  
 LONDON, SE15 3RU  
 www.studio-BAM.com  
 info@studio-BAM.com

**BAM!**



REV.	DATE	DESCRIPTION	PROJECT NO.
1	8.10.2016	ISSUED FOR PLANNING	123

CLIENT	R Bentham + A Pope	PROJECT NO.	123
PROJECT	Balcony to 1st Floor Flat	SCALE	1:500@A3
ADDRESS	19 St Cuthberts Road	POSTCODE	NW2
STATUS	PLANNING	DATE	8.10.2016

DRAWING	BLOCK PLAN	DWG. NO.	002
REVISION		REVISION	A



1 Rear elevation existing  
 Scale: 1:100

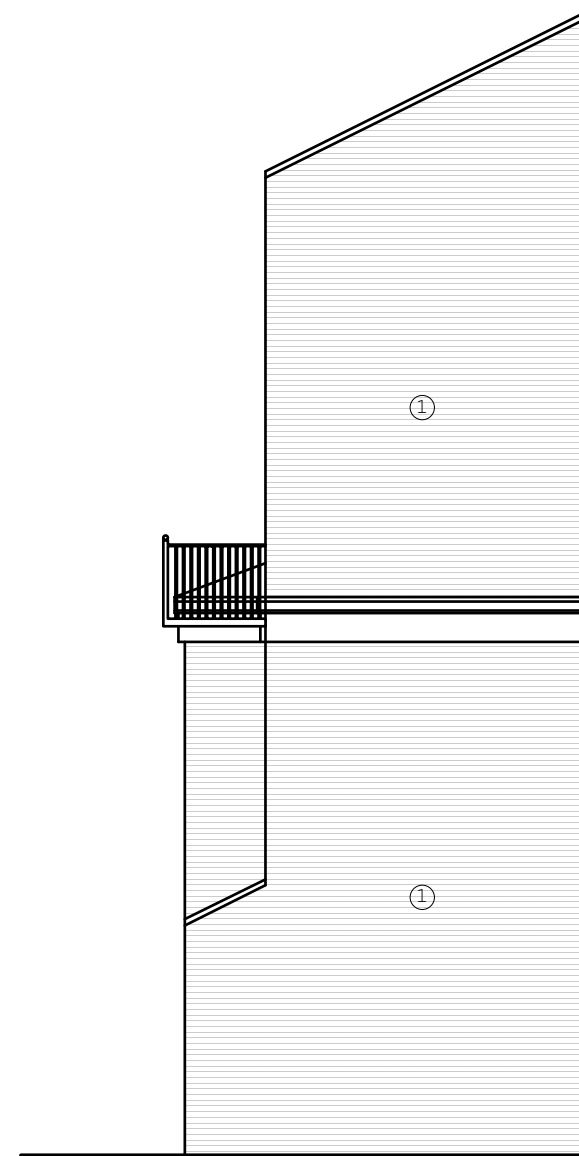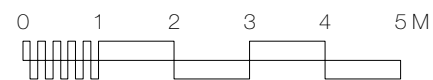

1 Side elevation existing  
 Scale: 1:100




- ① London Stock Brick with Red Rubber details
- ② Concrete tile roof
- ③ uPVC Windows
- ④ Powder Coated Aluminium Windows
- ⑤ Powder Coated Steel Balcony

**STUDIO BAM!**  
 St John's Church  
 111 Consort Road  
 LONDON, SE15 3RU  
 www.studio-bam.com  
 info@studio-bam.com


**BAM!**

REV.	DATE	DESCRIPTION	PROJECT NO.
			123
			1:100@A3
			NW2
			8.10.2016
			003
			A

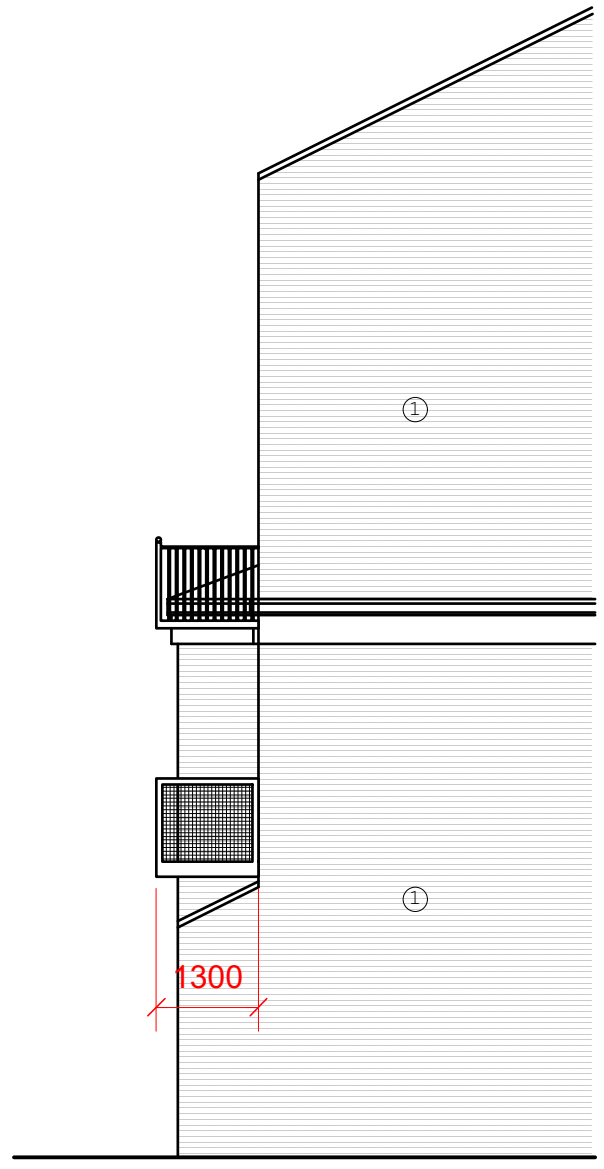


- ① London Stock Brick with Red Rubber details
- ② Concrete tile roof
- ③ uPVC Windows
- ④ Powder Coated Aluminium Windows
- ⑤ Powder Coated Steel Balcony

① Rear elevation existing  
 Scale: 1:100

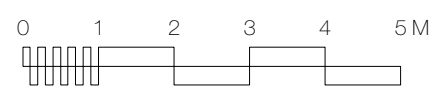

① Side elevation existing  
 Scale: 1:100

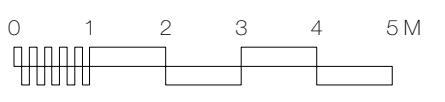

**STUDIO BAM!**  
 St John's Church  
 111 Consort Road  
 LONDON, SE15 3RU  
 www.studio-bam.com  
 info@studio-bam.com

**BAM!**

REV.	DATE	DESCRIPTION	PROJECT NO.
	08.10.2016	ISSUED FOR PLANNING	123
CLIENT	R Bentham + A Pope		SCALE
PROJECT	Balcony to 1st Floor Flat		1:100@A3
ADDRESS	19 St Cuthberts Road		POSTCODE
STATUS	PLANNING		NW2
	DATE	8.10.2016	
DRAWING	EXISTING AND PROPOSED	DWG. NO.	004
	REAR ELEVATIONS	REVISION	A