

NOTES :

All dimensions in millimeters.

All dimensions and levels are to be checked on site by the main contractor prior to commencing excavation works. Any discrepancies are to be reported back to the Argent Design Ltd for instruction.

This drawing is the property of ARGENT DESIGN LIMITED and may not be reproduced or disclosed to a third party in any form without written permission.

For General Notes Refer to General Arrangement drawings. All drawings to be read in conjunction with Argent General Arrangement Drawings and Specifications.

REV	DATE	NOTE	BY

CLIENT/PROJECT: 9 WADHAM GARDENS  
LONDON NW3 3DN

DRAWING STATUS: PLANNING

SHEET TITLE:  
**EXISTING GROUND FLOOR PLAN**

SCALE: 1:50 @ A1

DATE: 25 JULY 2016

JOB NUMBER: DRAWING No: **AD-1-100** Rev. No.: **P1**

**ARGENT**  
DESIGN LIMITED

100 GEORGE STREET  
LONDON, W1U 8NU  
TELEPHONE: 020 7563 4250  
FAX: 020 7563 4251  
EMAIL: INFO@ARGENTDESIGN.CO.UK




NOTES :

All dimensions in millimeters.

All dimensions and levels are to be checked on site by the main contractor prior to commencing excavation works. Any discrepancies are to be reported back to the Argent Design Ltd for instruction.

This drawing is the property of ARGENT DESIGN LIMITED and may not be reproduced or disclosed to a third party in any form without written permission.

For General Notes Refer to General Arrangement drawings. All drawings to be read in conjunction with Argent General Arrangement Drawings and Specifications.

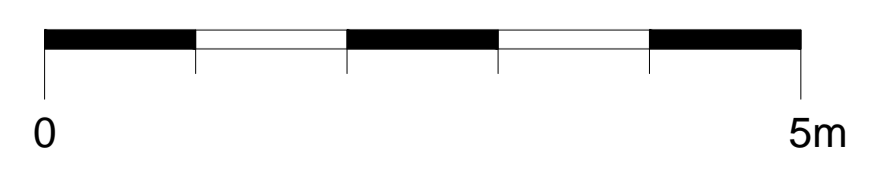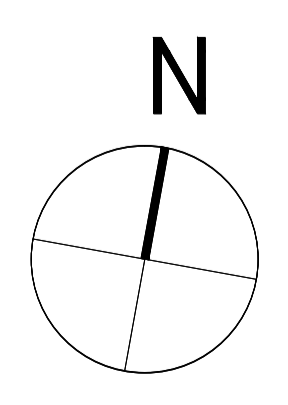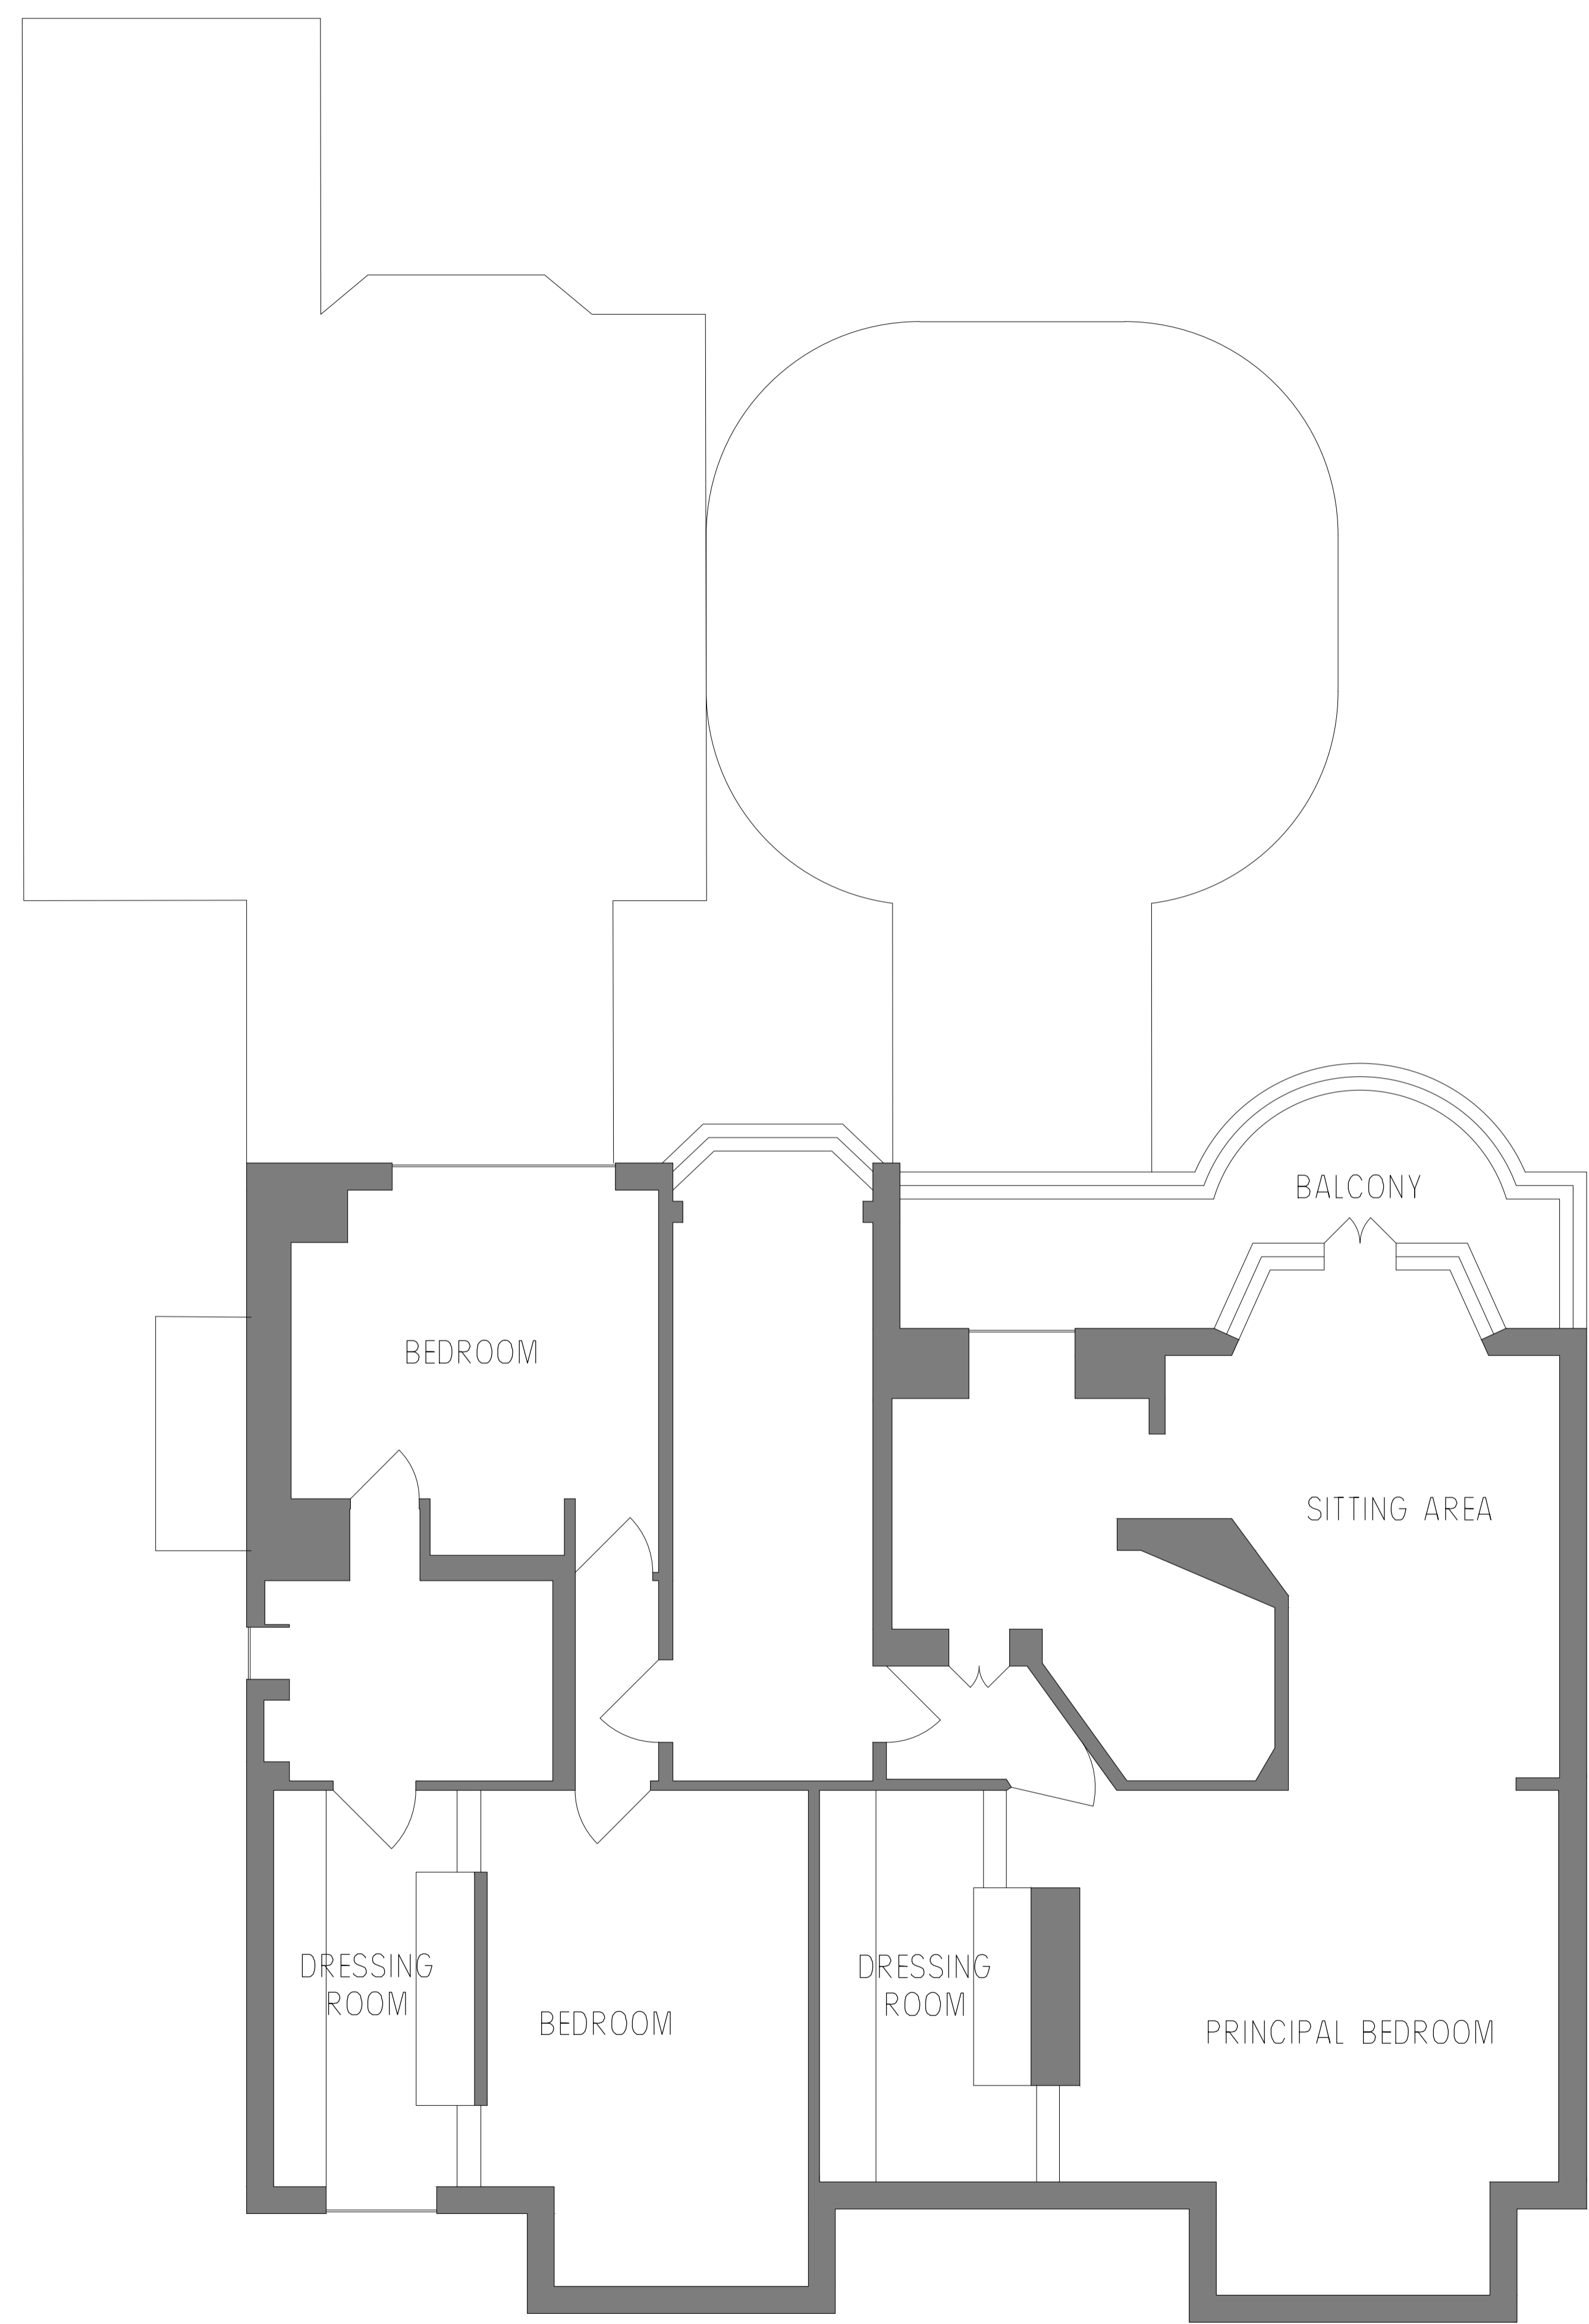

REV	DATE	NOTE	BY

CLIENT/PROJECT: 9 WADHAM GARDENS  
LONDON NW3 3DN

DRAWING STATUS: PLANNING

SHEET TITLE:  
**EXISTING FIRST FLOOR PLAN**

SCALE: 1:50 @ A1



DATE: 25 JULY 2016

JOB NUMBER: DRAWING No: **AD-1-101**

DRAWN BY:  
APPROVED:  
Rev. No.: **P1**

**ARGENT**  
DESIGN LIMITED

100 GEORGE STREET  
LONDON, W1U 8NU  
TELEPHONE: 020 7563 4250  
FAX: 020 7563 4251  
EMAIL: INFO@ARGENTDESIGN.CO.UK

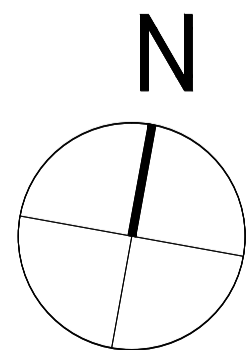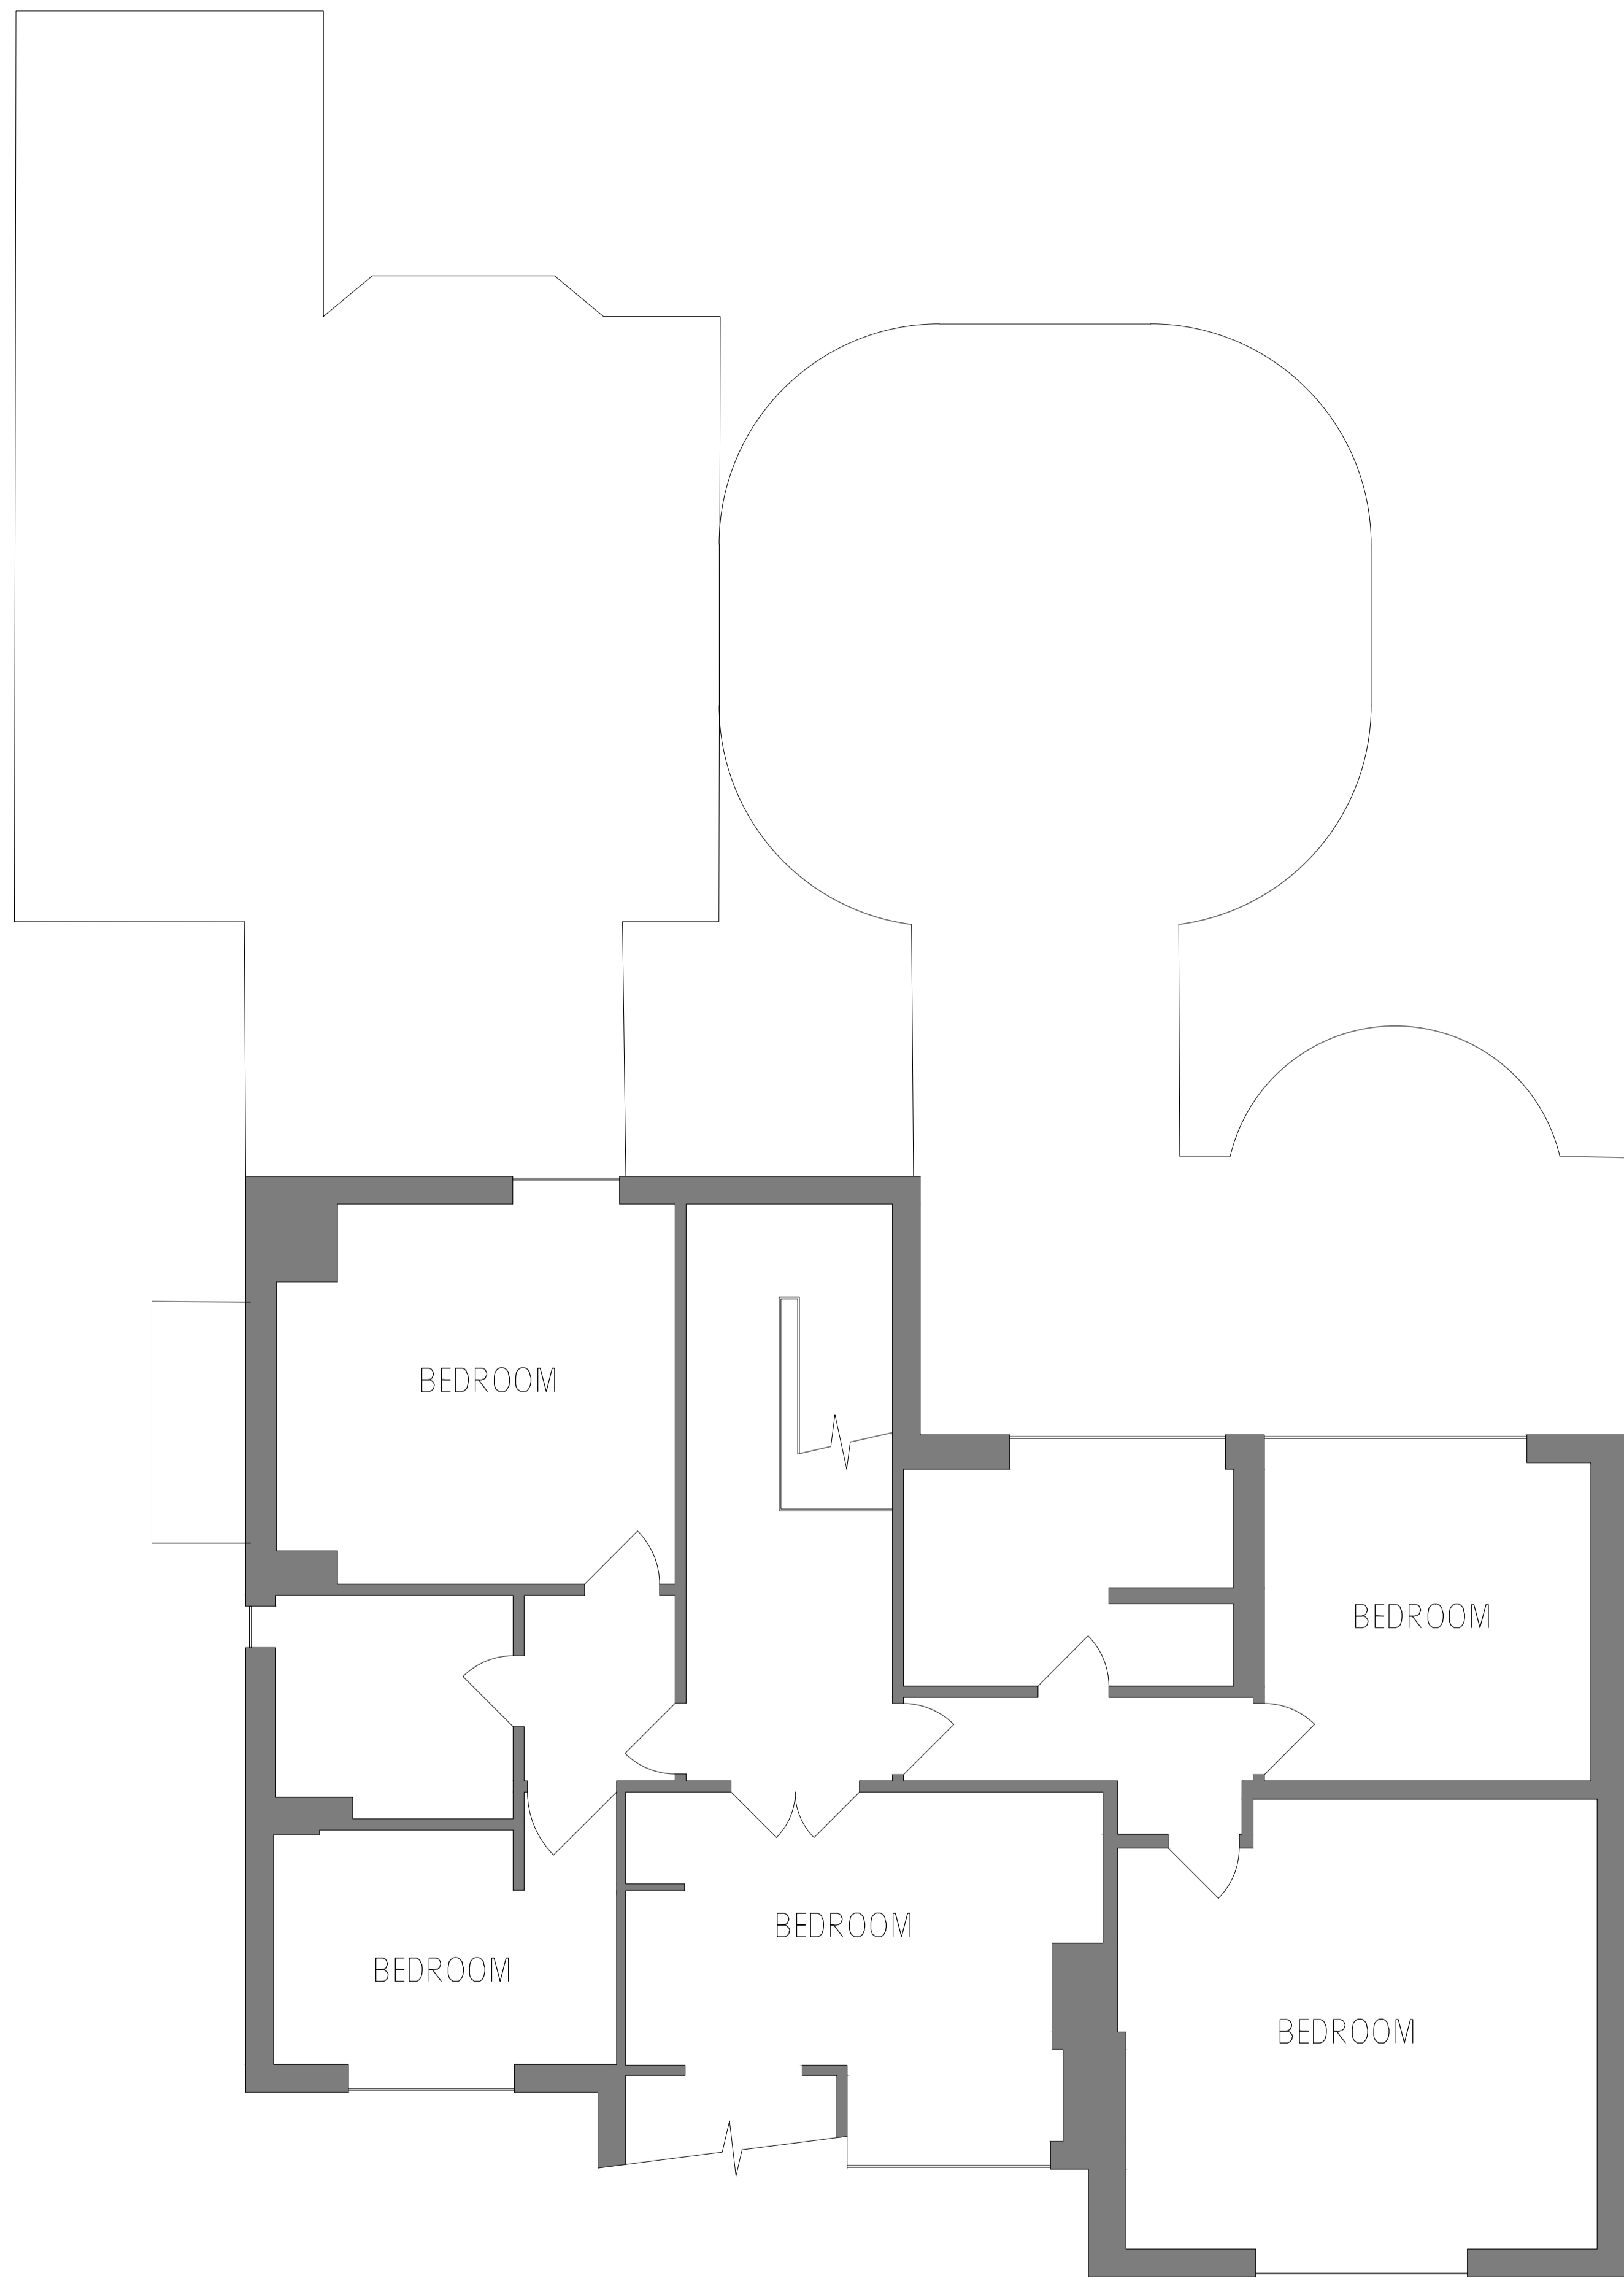

**NOTES :**  
 All dimensions in millimeters.  
 All dimensions and levels are to be checked on site by the main contractor prior to commencing excavation works. Any discrepancies are to be reported back to the Argent Design Ltd for instruction.  
 This drawing is the property of ARGENT DESIGN LIMITED and may not be reproduced or disclosed to a third party in any form without written permission.  
 For General Notes Refer to General Arrangement drawings. All drawings to be read in conjunction with Argent General Arrangement Drawings and Specifications.

REV	DATE	NOTE	BY

CLIENT/PROJECT: 9 WADHAM GARDENS  
 LONDON NW3 3DN

DRAWING STATUS: PLANNING


SHEET TITLE:  
**EXISTING SECOND FLOOR PLAN**

SCALE: 1:50 @ A1  
 DATE: 25 JULY 2016



JOB NUMBER: DRAWING No: **AD-1-102** Rev. No.: **P1**

**ARGENT**  
 DESIGN LIMITED

100 GEORGE STREET  
 LONDON, W1U 8NU  
 TELEPHONE: 020 7563 4250  
 FAX: 020 7563 4251  
 EMAIL: INFO@ARGENTDESIGN.CO.UK

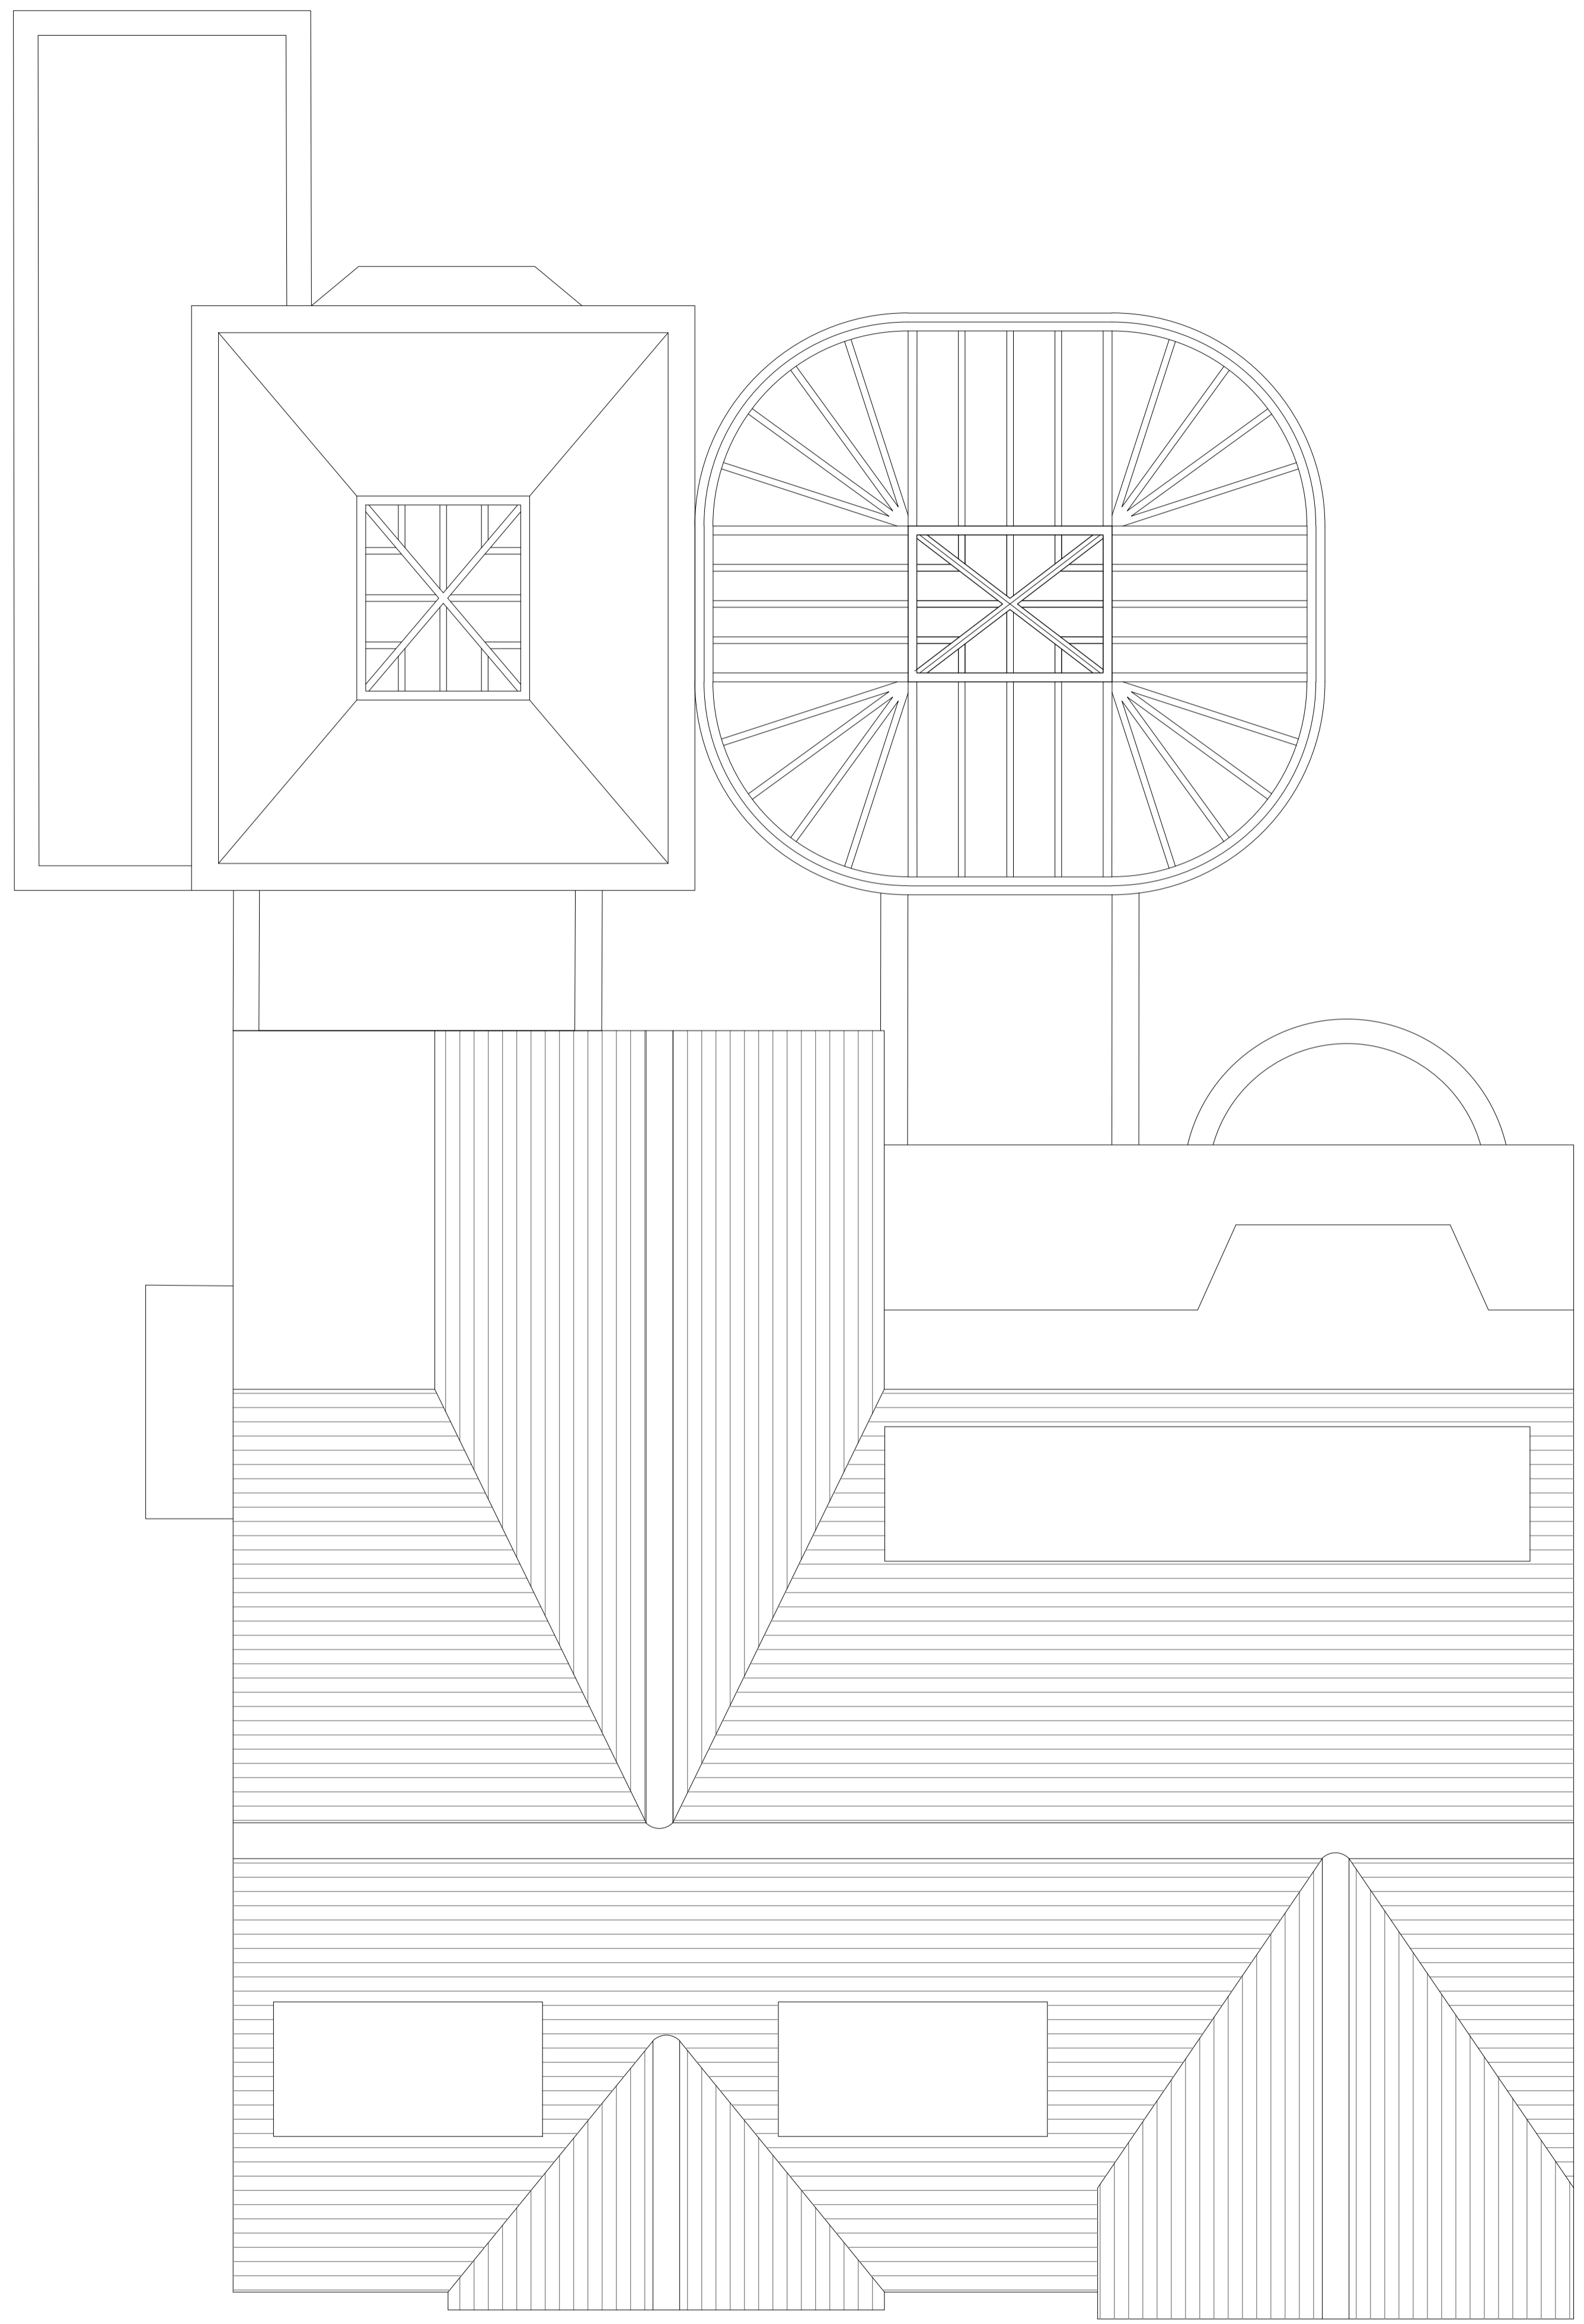

**NOTES :**  
 All dimensions in millimeters.  
 All dimensions and levels are to be checked on site by the main contractor prior to commencing excavation works. Any discrepancies are to be reported back to the Argent Design Ltd for instruction.  
 This drawing is the property of ARGENT DESIGN LIMITED and may not be reproduced or disclosed to a third party in any form without written permission.  
 For General Notes Refer to General Arrangement drawings. All drawings to be read in conjunction with Argent General Arrangement Drawings and Specifications.

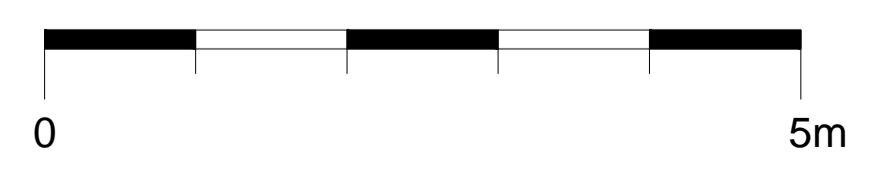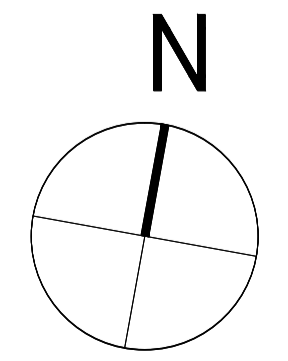

REV	DATE	NOTE	BY

CLIENT/PROJECT: 9 WADHAM GARDENS  
 LONDON NW3 3DN

DRAWING STATUS: PLANNING

SHEET TITLE:  
**EXISTING ROOF PLAN**

SCALE: 1:50 @ A1

DATE: 25 JULY 2016

JOB NUMBER: DRAWING No:  
**AD-1-103**

DRAWN BY:  
 APPROVED:  
 Rev. No.:  
**P1**

**ARGENT**  
 DESIGN LIMITED

100 GEORGE STREET  
 LONDON, W1U 8NU  
 TELEPHONE: 020 7563 4250  
 FAX: 020 7563 4251  
 EMAIL: INFO@ARGENTDESIGN.CO.UK

NOTES :

All dimensions in millimeters.

All dimensions and levels are to be checked on site by the main contractor prior to commencing excavation works. Any discrepancies are to be reported back to the Argent Design Ltd for instruction.

This drawing is the property of ARGENT DESIGN LIMITED and may not be reproduced or disclosed to a third party in any form without written permission.

For General Notes Refer to General Arrangement drawings. All drawings to be read in conjunction with Argent General Arrangement Drawings and Specifications.



REV	DATE	NOTE	BY

CLIENT/PROJECT: 9 WADHAM GARDENS  
LONDON NW3 3DN

DRAWING STATUS: PLANNING

SHEET TITLE:  
**EXISTING SOUTH (FRONT)  
ELEVATION**


SCALE: 1:50 @ A1

DATE: 25 JULY 2016

JOB NUMBER:	DRAWING No: <b>AD-1-200</b>	Rev. No.: <b>P1</b>
-------------	--------------------------------	------------------------

**ARGENT**  
DESIGN LIMITED

100 GEORGE STREET  
LONDON, W1U 8NU  
TELEPHONE: 020 7563 4250  
FAX: 020 7563 4251  
EMAIL: INFO@ARGENTDESIGN.CO.UK

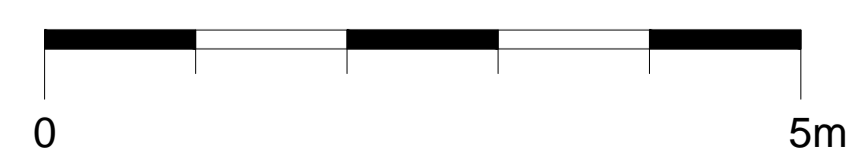

NOTES :

All dimensions in millimeters.

All dimensions and levels are to be checked on site by the main contractor prior to commencing excavation works. Any discrepancies are to be reported back to the Argent Design Ltd for instruction.

This drawing is the property of ARGENT DESIGN LIMITED and may not be reproduced or disclosed to a third party in any form without written permission.

For General Notes Refer to General Arrangement drawings. All drawings to be read in conjunction with Argent General Arrangement Drawings and Specifications.



REV	DATE	NOTE	BY

CLIENT/PROJECT: 9 WADHAM GARDENS  
LONDON NW3 3DN

DRAWING STATUS: PLANNING

SHEET TITLE:  
**EXISTING NORTH (REAR)  
ELEVATION**

SCALE: 1:50 @ A1

DATE: 25 JULY 2016

JOB NUMBER:	DRAWING No:	Rev. No.:
	<b>AD-1-201</b>	<b>P1</b>

**ARGENT**  
DESIGN LIMITED

100 GEORGE STREET  
LONDON, W1U 8NU  
TELEPHONE: 020 7563 4250  
FAX: 020 7563 4251  
EMAIL: INFO@ARGENTDESIGN.CO.UK



NOTES :

All dimensions in millimeters.

All dimensions and levels are to be checked on site by the main contractor prior to commencing excavation works. Any discrepancies are to be reported back to the Argent Design Ltd for instruction.

This drawing is the property of ARGENT DESIGN LIMITED and may not be reproduced or disclosed to a third party in any form without written permission.

For General Notes Refer to General Arrangement drawings. All drawings to be read in conjunction with Argent General Arrangement Drawings and Specifications.



REV	DATE	NOTE	BY

CLIENT/PROJECT: 9 WADHAM GARDENS  
LONDON NW3 3DN

DRAWING STATUS: PLANNING


SHEET TITLE:  
**EXISTING EAST ELEVATION**

SCALE: 1:50 @ A1  
DATE: 25 JULY 2016

JOB NUMBER: DRAWING No: **AD-1-202** Rev. No.: **P1**

**ARGENT**  
DESIGN LIMITED

100 GEORGE STREET  
LONDON, W1U 8NU  
TELEPHONE: 020 7563 4250  
FAX: 020 7563 4251  
EMAIL: INFO@ARGENTDESIGN.CO.UK

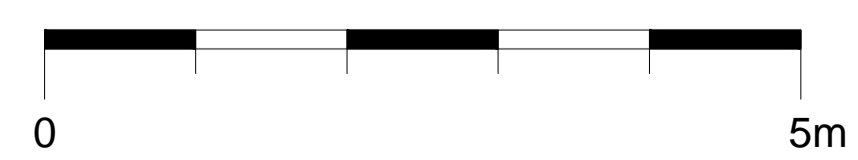

NOTES :

All dimensions in millimeters.

All dimensions and levels are to be checked on site by the main contractor prior to commencing excavation works. Any discrepancies are to be reported back to the Argent Design Ltd for instruction.

This drawing is the property of ARGENT DESIGN LIMITED and may not be reproduced or disclosed to a third party in any form without written permission.

For General Notes Refer to General Arrangement drawings. All drawings to be read in conjunction with Argent General Arrangement Drawings and Specifications.



REV	DATE	NOTE	BY

CLIENT/PROJECT: 9 WADHAM GARDENS  
LONDON NW3 3DN

DRAWING STATUS: PLANNING

SHEET TITLE:  
**EXISTING WEST ELEVATION**

SCALE: 1:50 @ A1


DATE: 25 JULY 2016

JOB NUMBER: DRAWING No: **AD-1-203**


DRAWN BY:  
APPROVED:  
Rev. No.: **P1**

**ARGENT**  
DESIGN LIMITED


100 GEORGE STREET  
LONDON, W1U 8NU  
TELEPHONE: 020 7563 4250  
FAX: 020 7563 4251  
EMAIL: INFO@ARGENTDESIGN.CO.UK

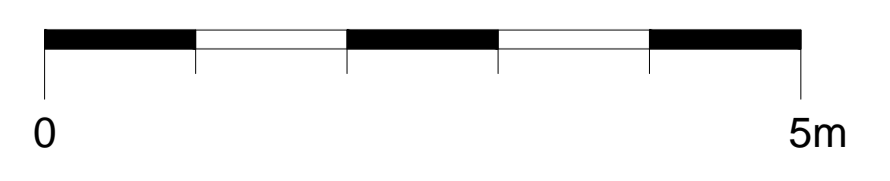



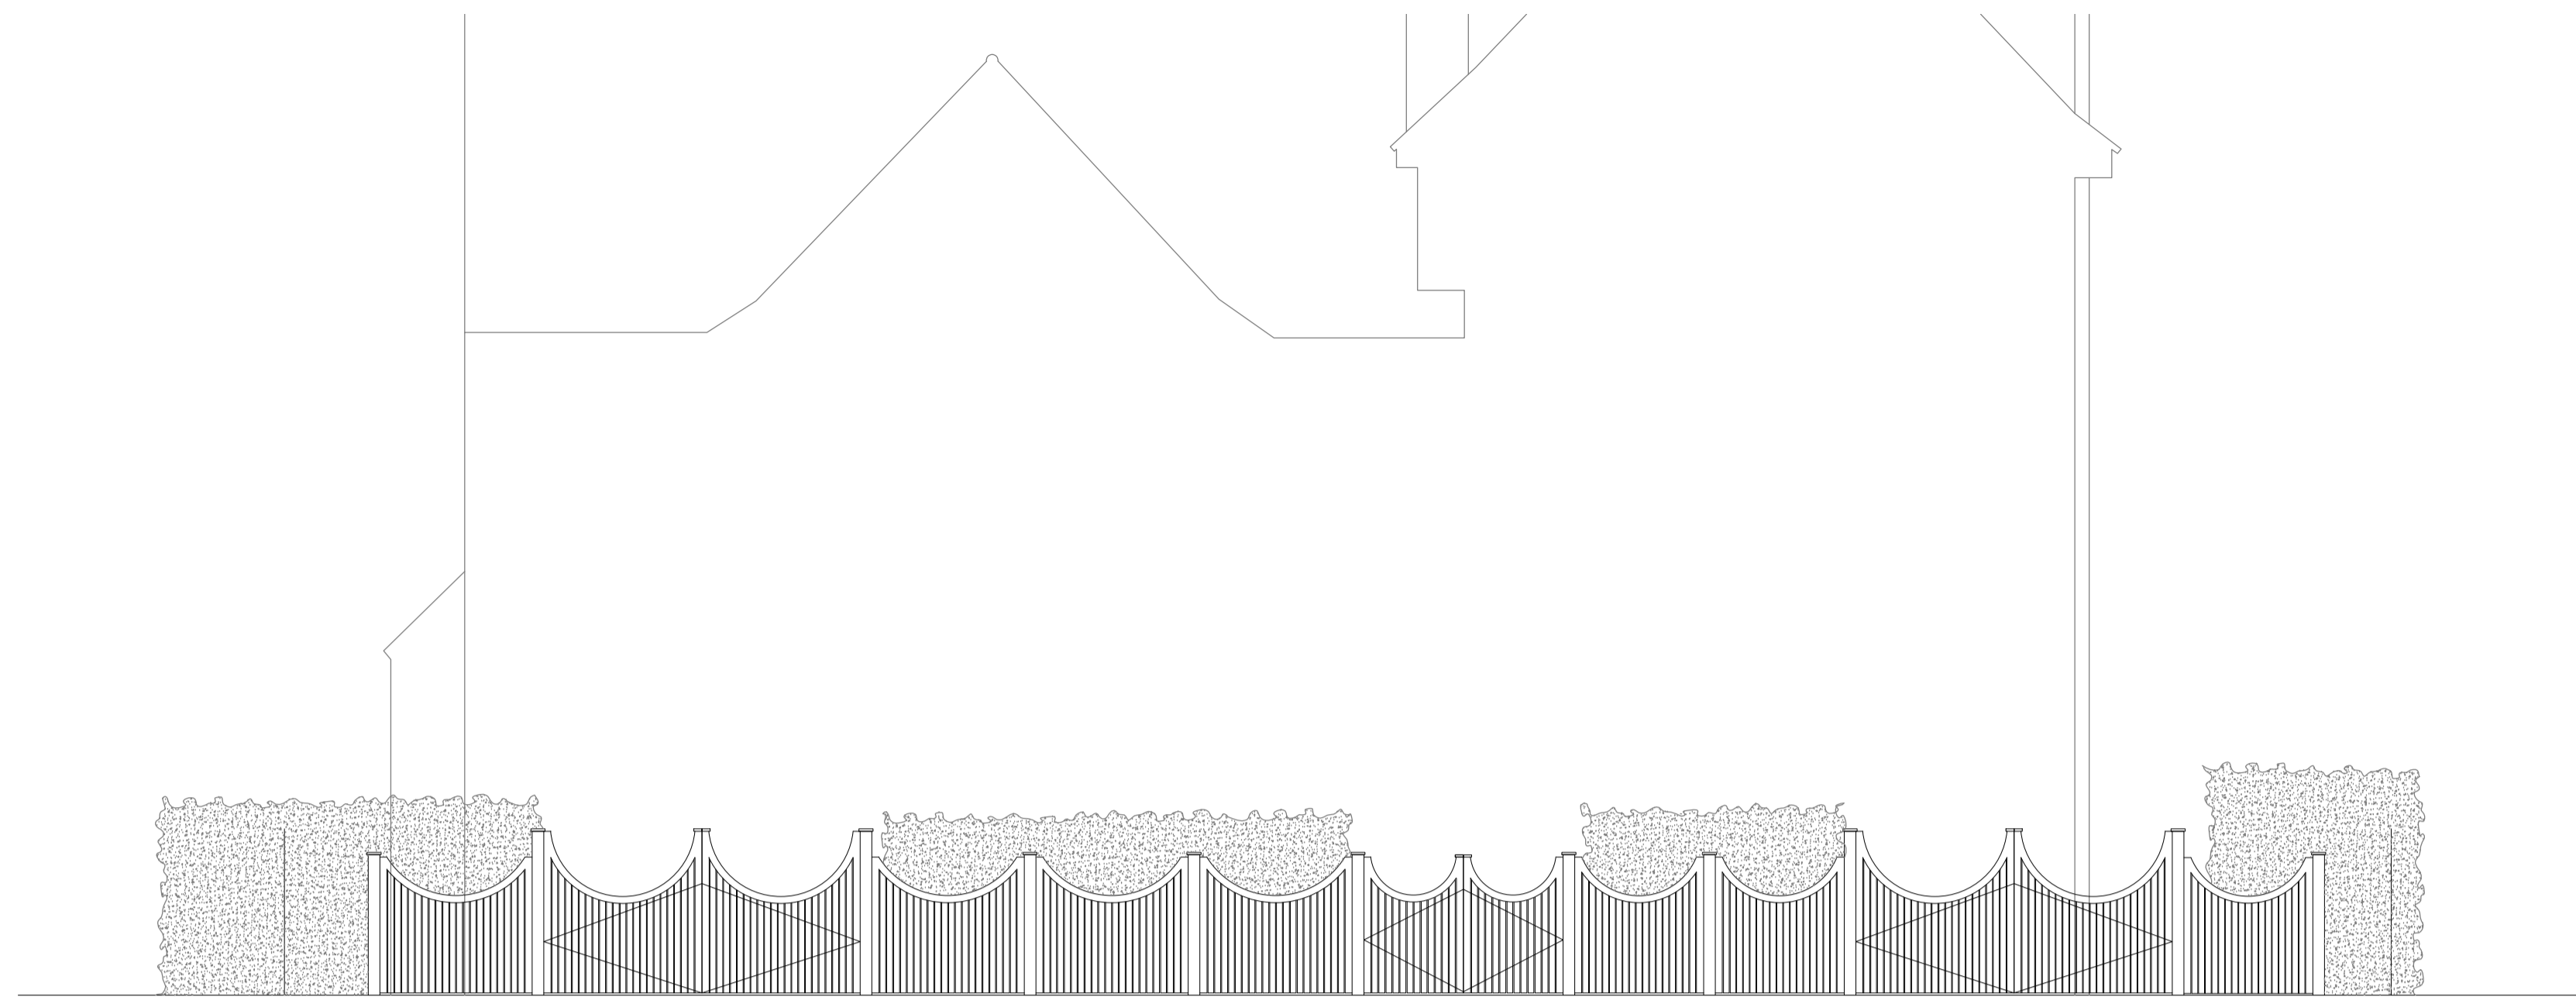


STREET ELEVATION

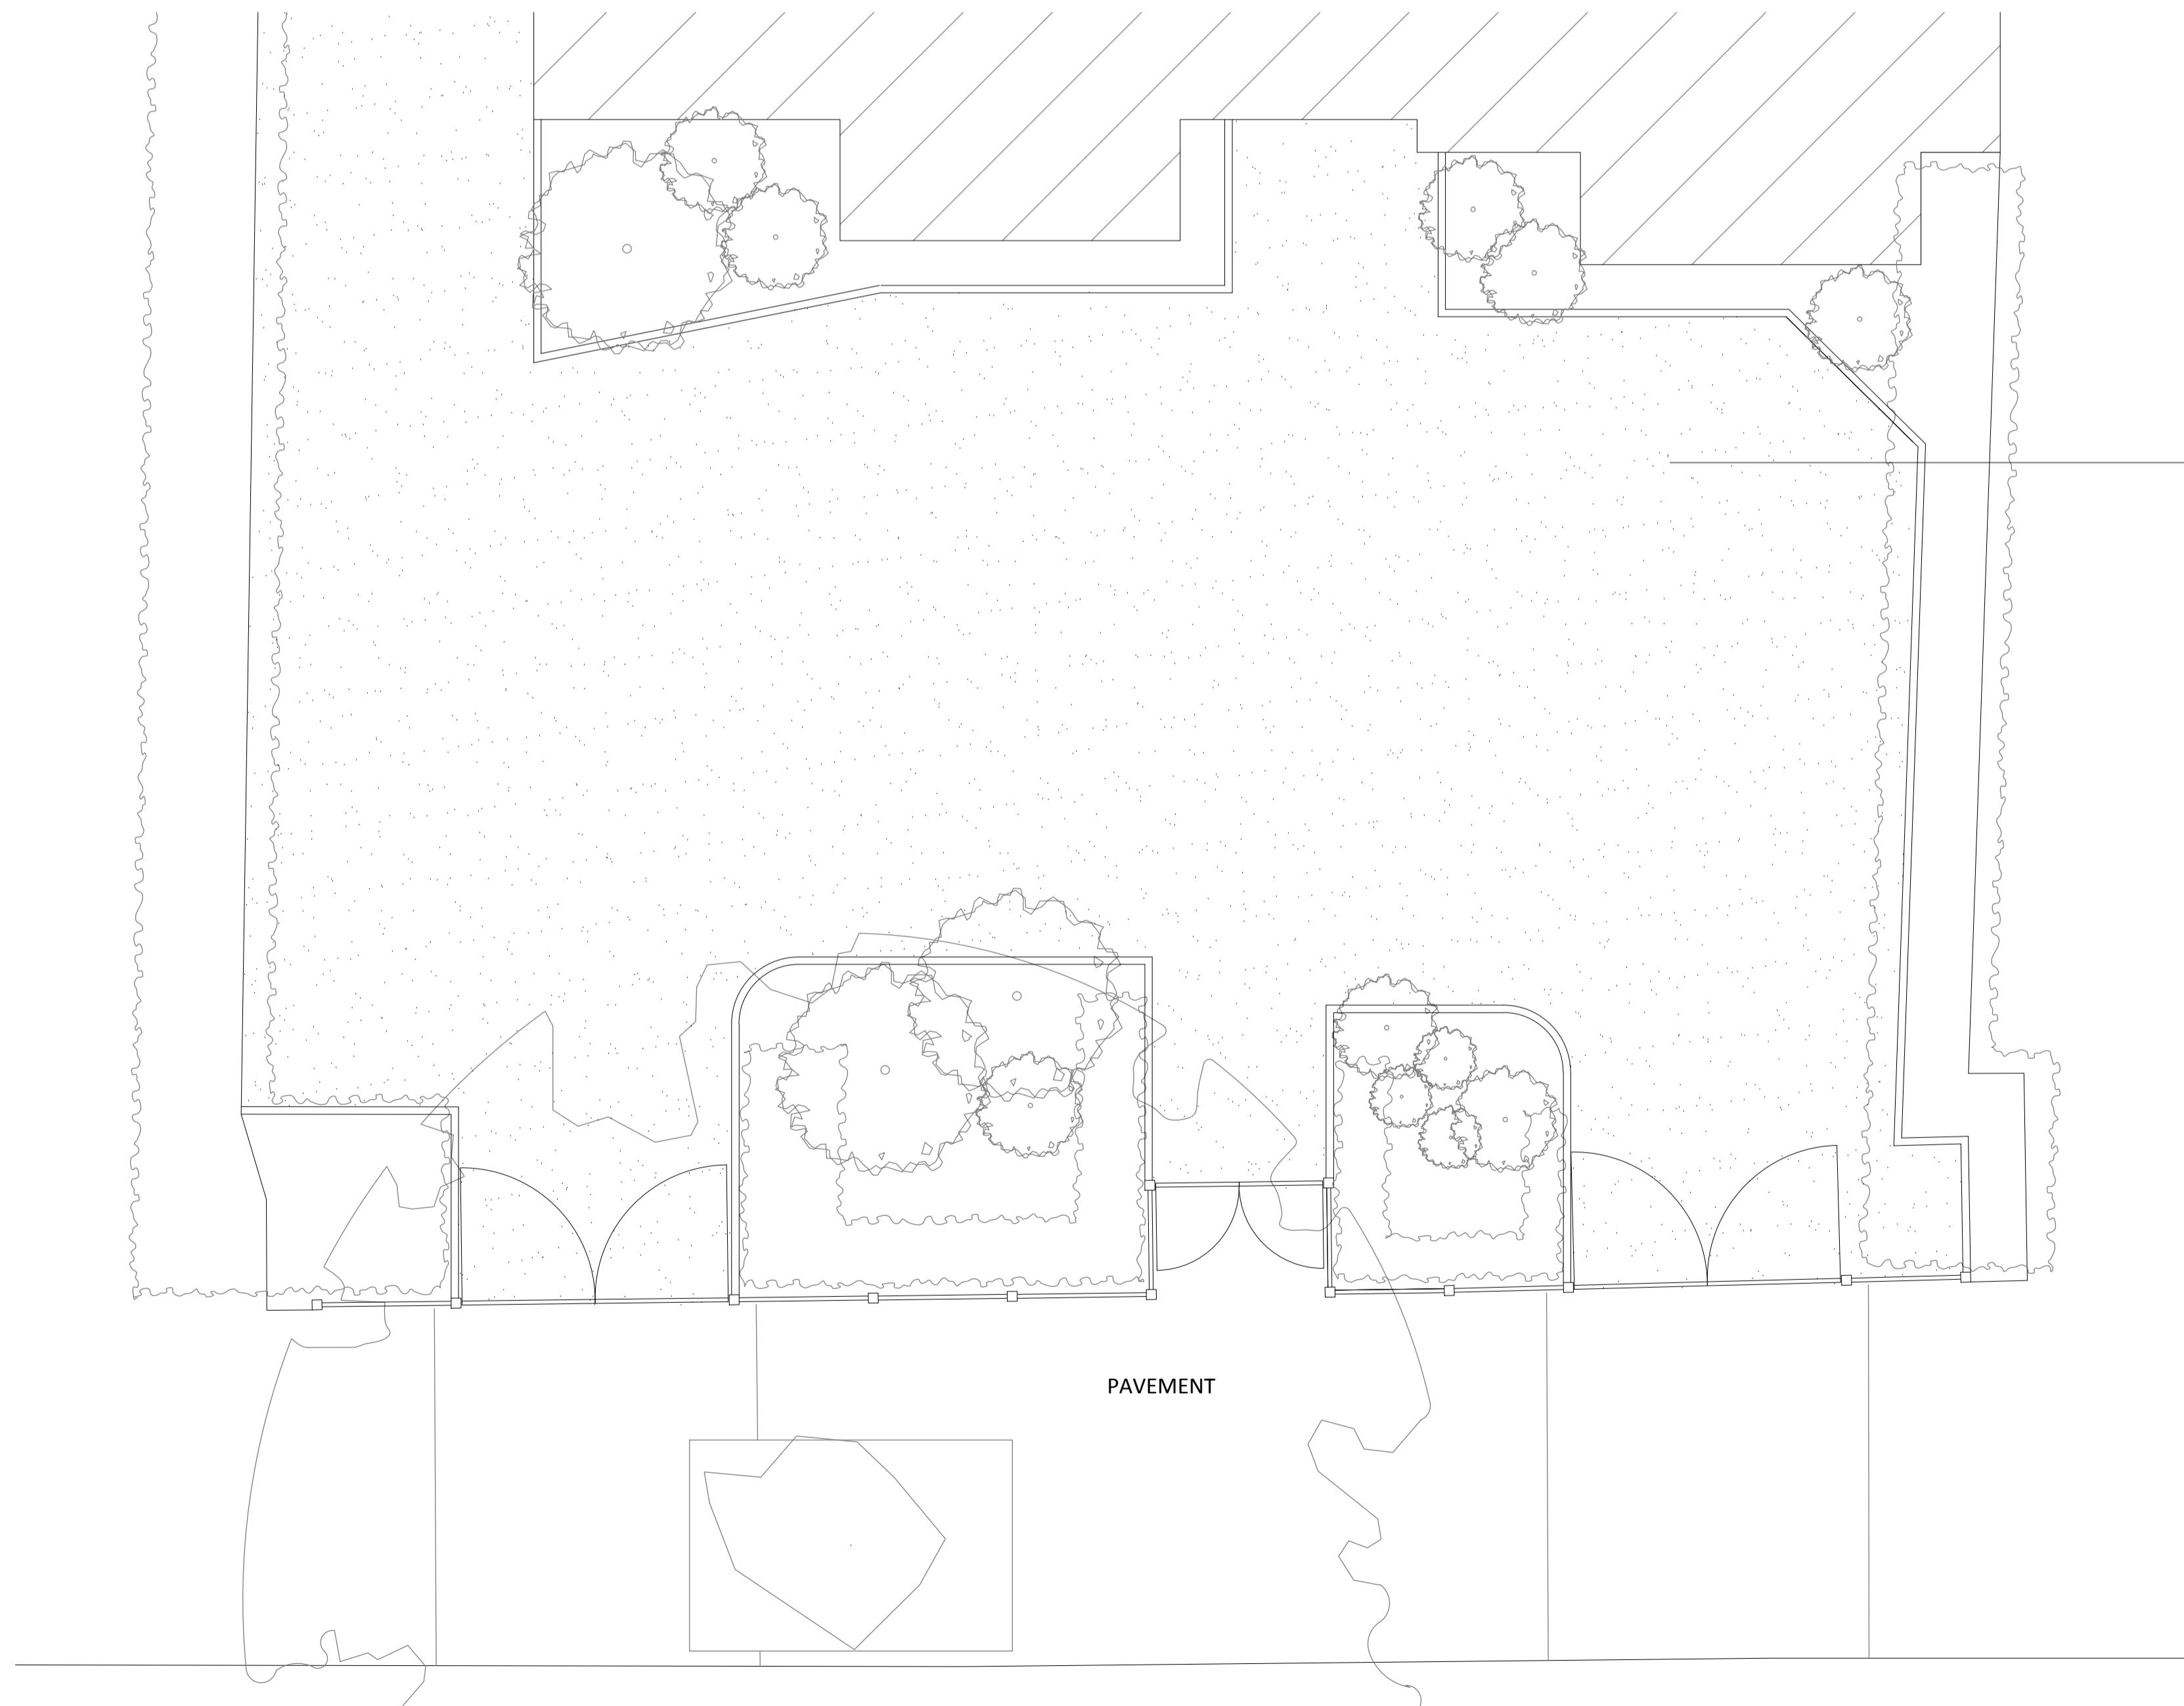

EXISTING ASPHALT DRIVEWAY SURFACE

PLAN AT FRONT BOUNDARY

PAVEMENT

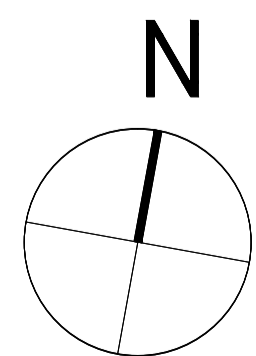

NOTES:  
 All dimensions in millimeters.  
 All dimensions and levels are to be checked on site by the main contractor prior to commencing excavation works. Any discrepancies are to be reported back to the Argent Design Ltd for instruction.  
 This drawing is the property of ARGENT DESIGN LIMITED and may not be reproduced or disclosed to a third party in any form without written permission.  
 For General Notes Refer to General Arrangement drawings. All drawings to be read in conjunction with Argent General Arrangement Drawings and Specifications.

REV	DATE	NOTE	BY

CLIENT/PROJECT: 9 WADHAM GARDENS  
 LONDON NW3 3DN

DRAWING STATUS: PLANNING

SHEET TITLE:  
**EXISTING STREET ELEVATION &  
 PLAN AT FRONT BOUNDARY**

SCALE: 1:50 @ A1

DATE: 25 JULY 2016

JOB NUMBER: DRAWING No: **AD-1-204** Rev. No.: **P1**

**ARGENT**  
 DESIGN LIMITED

100 GEORGE STREET  
 LONDON, W1U 8NU  
 TELEPHONE: 020 7563 4250  
 FAX: 020 7563 4251  
 EMAIL: INFO@ARGENTDESIGN.CO.UK